


**AREA 'B'
 FINAL
 PLANNED
 DEVELOPMENT
 SUBMITTAL
 SEPT 23, 2006**

**UTILITY PLAN - AREA 'B'
 VILLAGE AT FOUNDERS PARK
 RAPID CITY, SOUTH DAKOTA**

Project No. 06-2245
 FR Number 06-2245-01
 Date of Utility 09/23/06
 Checked By: JTB
 Scale: AS SHOWN
 Revision: 09/23/06

This drawing is to be used in accordance with the provisions of the Rapid City, South Dakota, Ordinance No. 5-06-04. The City Engineer's Office is not responsible for the accuracy of the information provided by the applicant. The applicant is responsible for the accuracy of the information provided.

06PD083

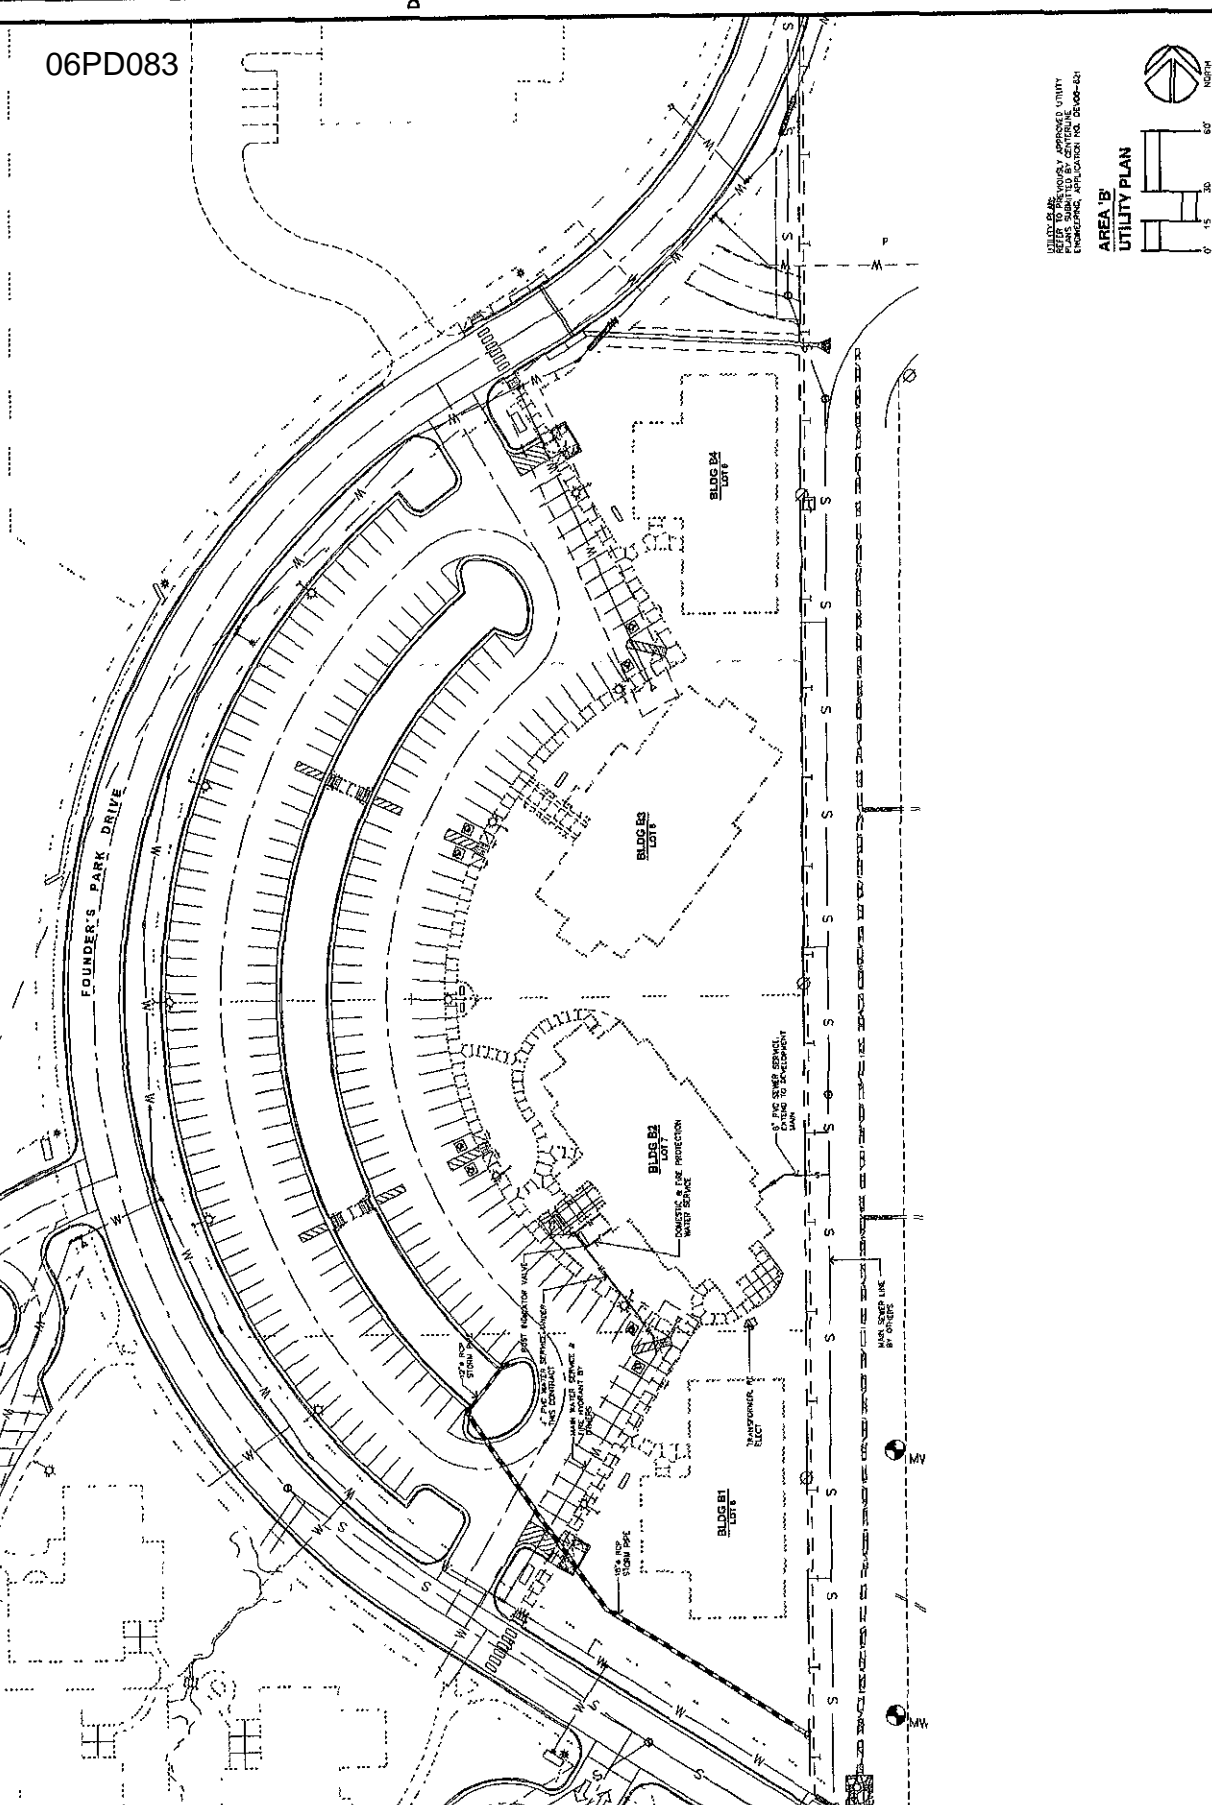

**AREA 'B'
 UTILITY PLAN**

