

06PD098


SCALE: 1" = 50'
DECEMBER 4, 2006

BRITTON ENGINEERING & LAND SURVEYING, INC.
8035 BLACK HAWK ROAD, SUITE #5
BLACK HAWK, SD 57118
PH. (605) 716-7988

LOTS 10 & 11 OF MADISON'S SUB
LOCATED IN SE 1/4 OF THE SW 1/4 OF
SEC 13, T2N, R7E, B1M, RAPID CITY
PENNINGTON COUNTY, SOUTH DAKOTA


SITE PLAN
THE VILLAGE AT TURKEY FOOT SUB.
4411 HAINES AVENUE
RAPID CITY, SOUTH DAKOTA

Prepared by	
Checked by	
Drawn by	
Reviewed by	
Approved by	

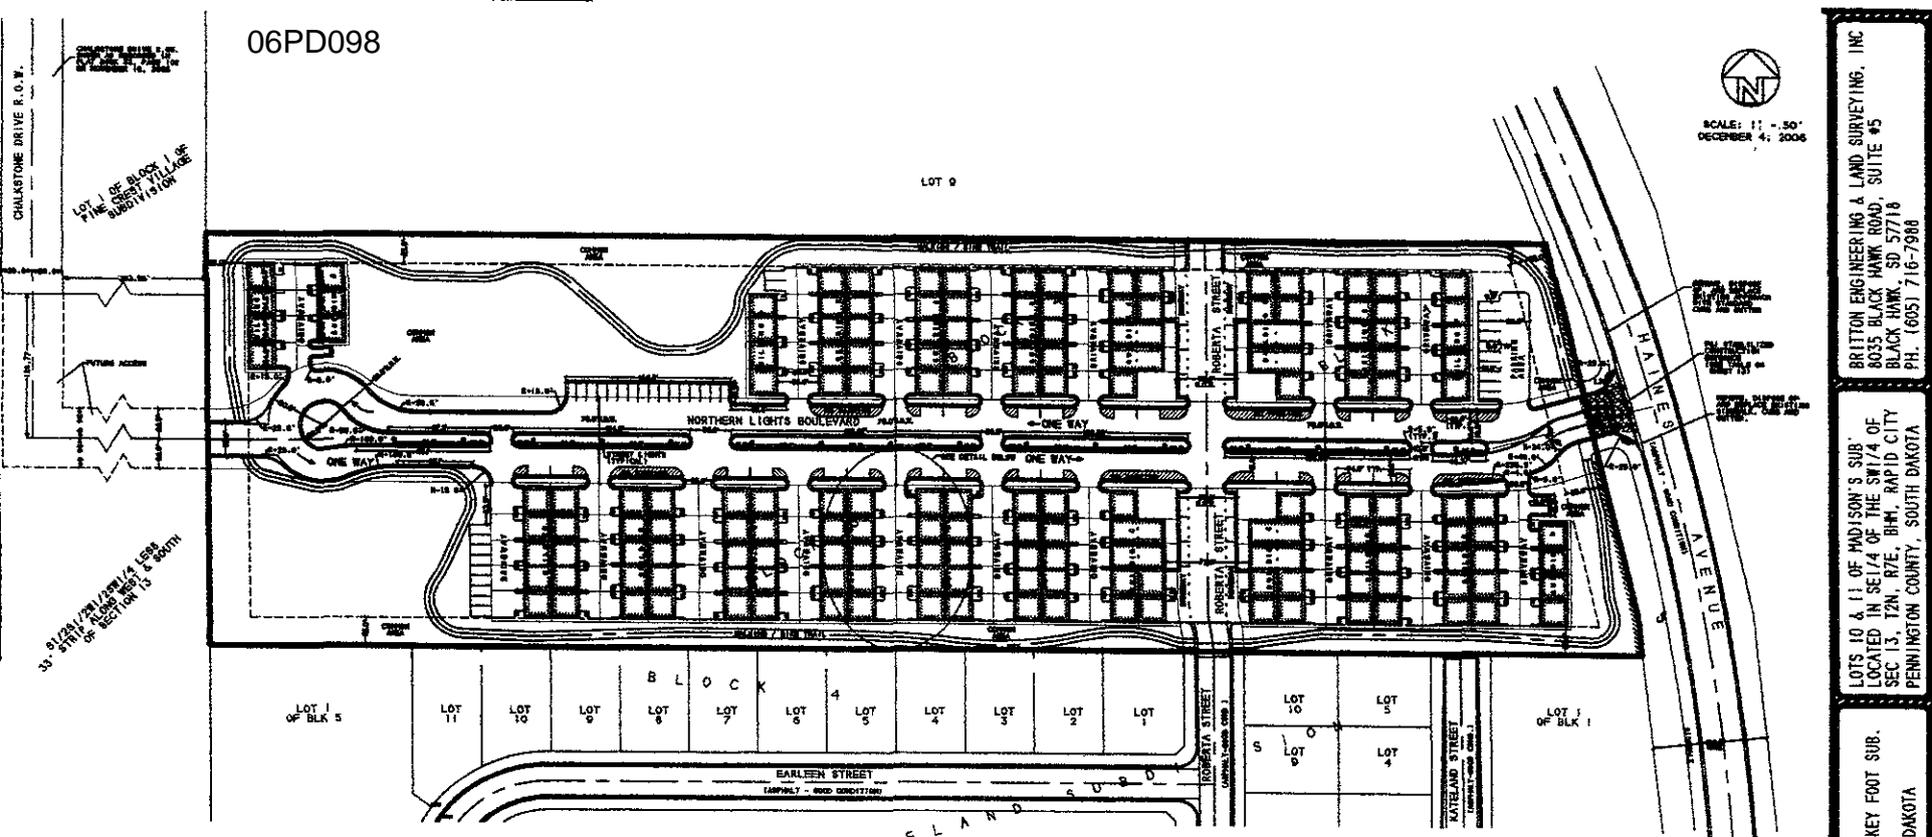

LOT 1 OF BLOCK 1 OF
FINE CREST VILLAGE

30 3/4" x 71 1/2" x 150'
30 3/4" x 71 1/2" x 150'
30 3/4" x 71 1/2" x 150'

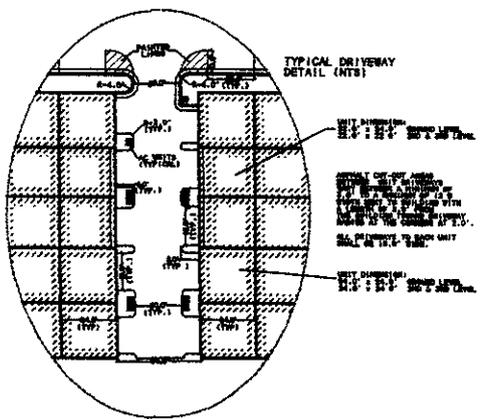

CHALSTONE DRIVE E.O.W.