


1 SITE PLAN

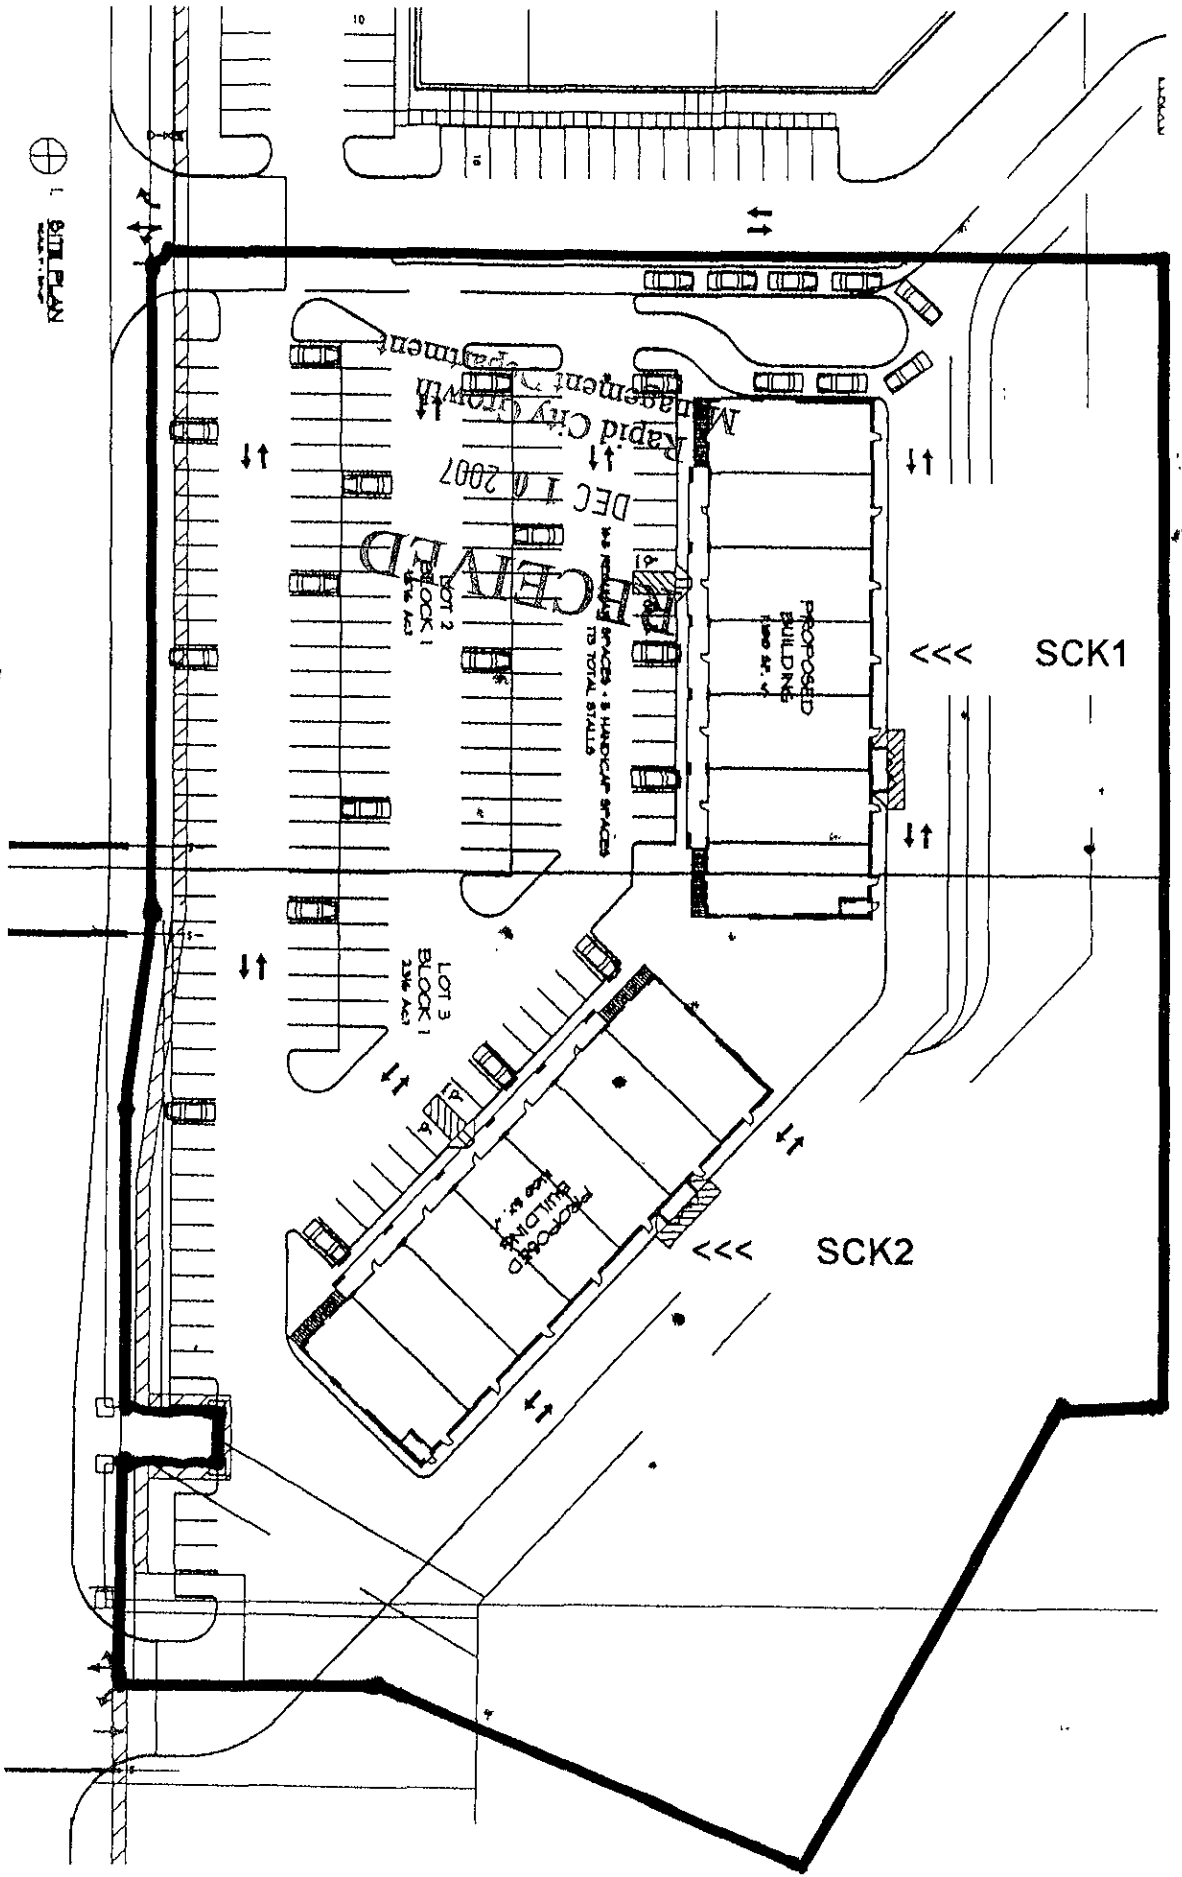

07PD096

BILL DONNHER
NEW RETAIL MALL
SHELL BUILDING
SHERMAN LAKE RD
RAPID CITY, SOUTH DAKOTA




NOTHING ON AND WITHIN 5' OF
PROPERTY LINES
DATE: 11/15/07
DRAWN BY: [illegible]
CHECKED BY: [illegible]
SCALE: AS SHOWN

SITE PLAN

SHEET
C-11
DATE: 11/15/07
BY: [illegible]

CATRON BLVD

CATRON

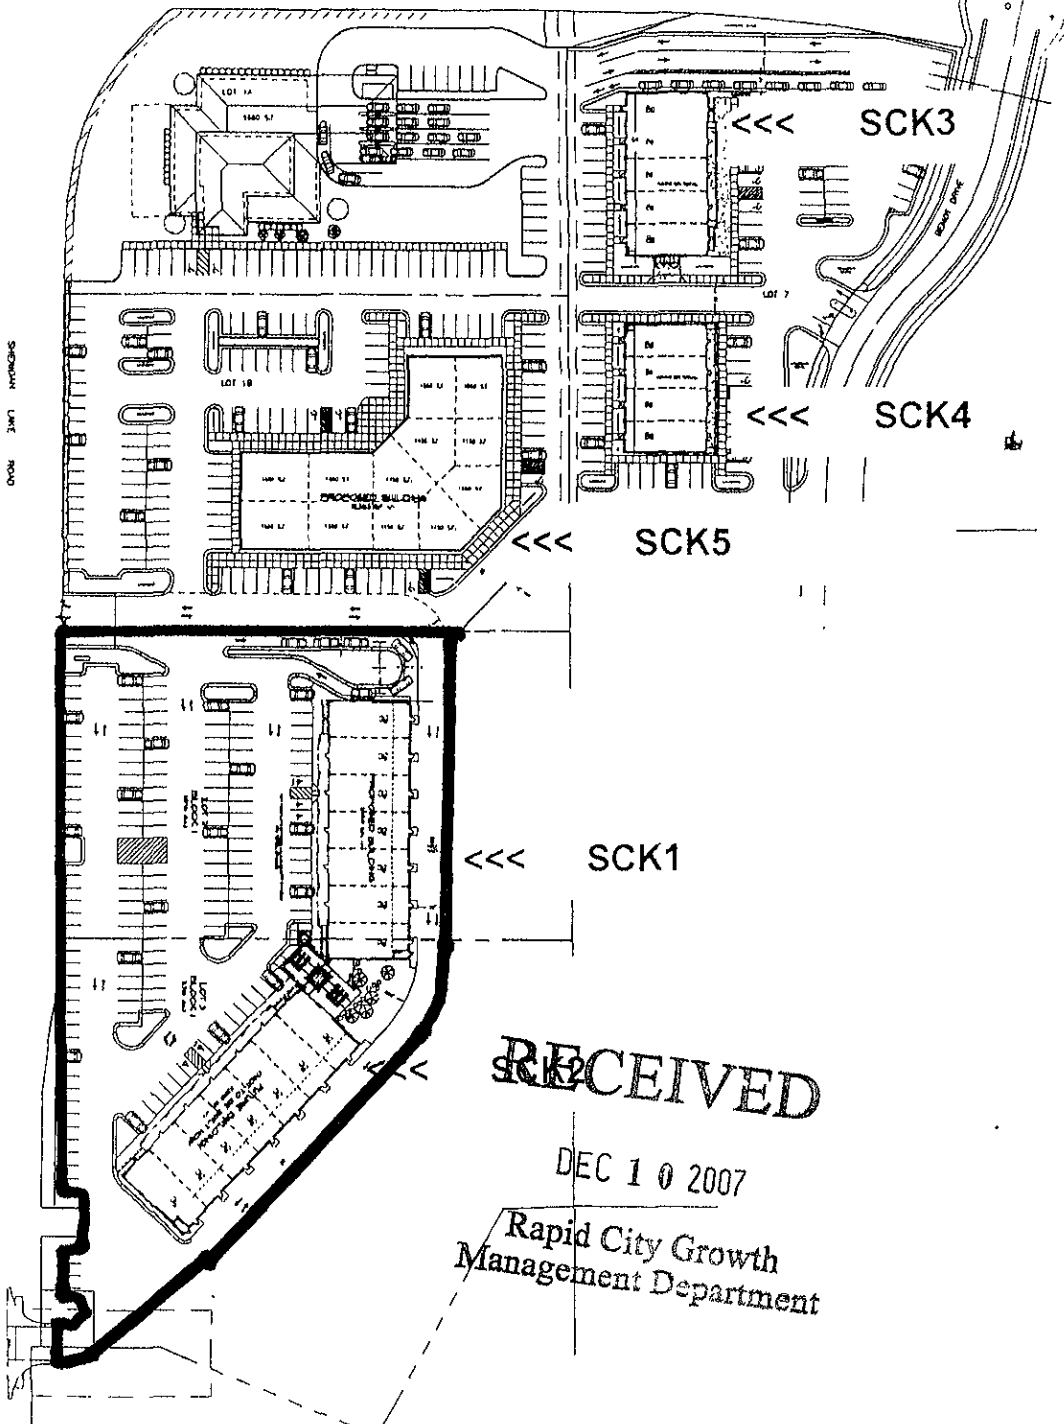

RECEIVED
SCK1

RECEIVED

DEC 10 2007

Rapid City Growth
Management Department

1 SITE PLAN
SCALE: 1" = 40'

