

Architecture  
Interior Design  
Landscape Architecture  
Engineering

**Boorman  
Kroos  
Vogel**  
Group  
Inc.

222 North Second Street  
Minneapolis MN 55401  
Telephone: 612-339-3752  
Facsimile: 612-339-6212  
[www.bkvgroup.com](http://www.bkvgroup.com)

CITY SUBMITTAL  
JULY 11, 2008

Bank West - Rapid  
City

**CERTIFICATION:**


I hereby certify that the plan, specification or report was prepared by me or under my direct supervision and that I am a duly Licensed Professional under the laws of the State of Minnesota.

Date \_\_\_\_\_

License Number \_\_\_\_\_

| REVISIONS | No. | DATE |
|-----------|-----|------|
|           |     |      |
|           |     |      |
|           |     |      |

DATE 07-11-08  
DRAWN BY ESO  
CHECKED BY ESO  
COMMISSION NO. 118210

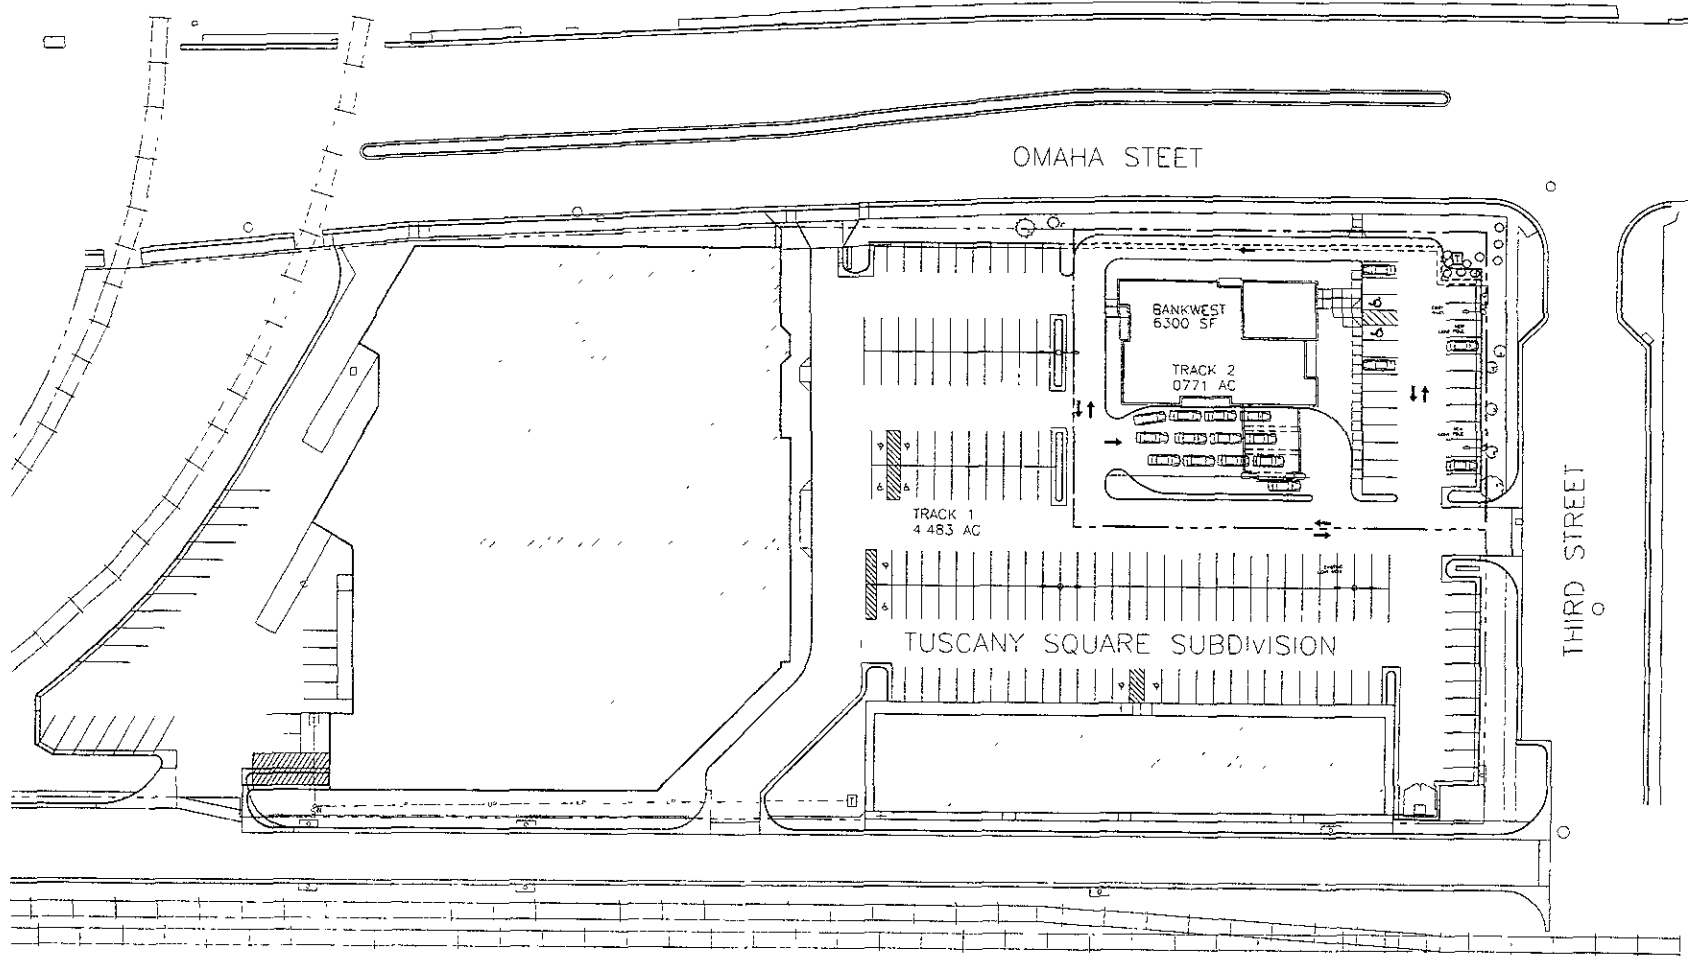

**LATE**  
DEVELOPMENT SITE PLAN  
SUBMITTAL

**RECEIVED**

OCT 17 2008

Rapid City Growth  
Management Department

ALL  
DEVELOPMENT  
SITE PLAN

**A091**