



Jan 26, 2009 - 9:47am - C:\Landscape\Architecture\1 - Projects\VR08-6804 - Wilderness Park Playground\503 - Working Drawings\503 - Site Plan\_17-08.dwg

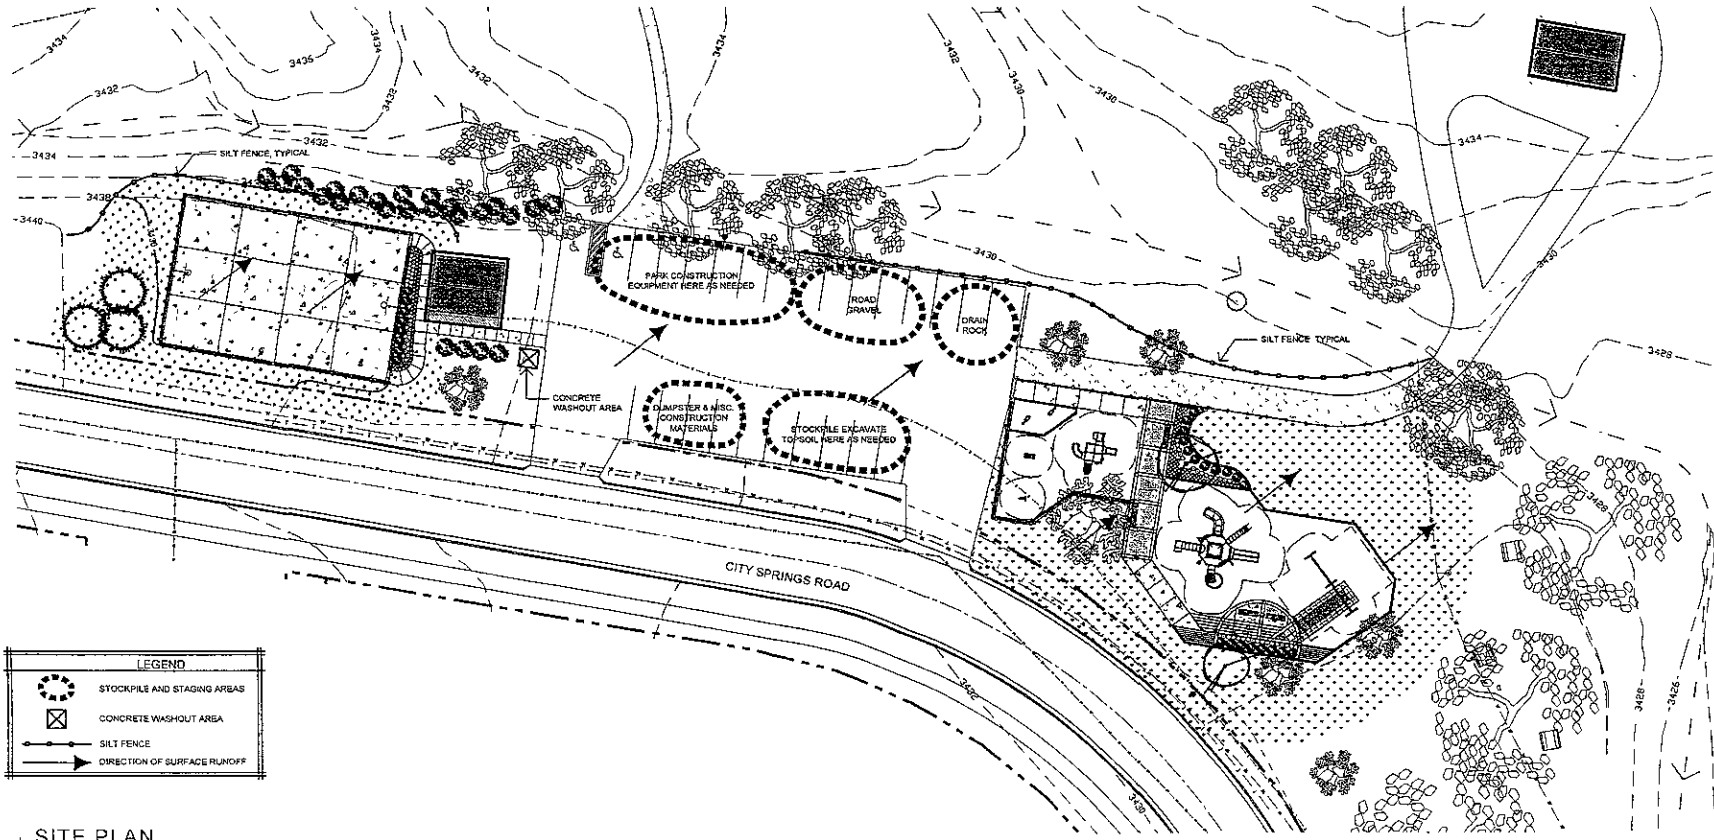

**LEGEND**

	STOCKPILE AND STAGING AREAS
	CONCRETE WASHOUT AREA
	SILTY FENCE
	DIRECTION OF SURFACE RUNOFF

⊕ SITE PLAN

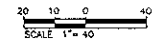

**PRELIMINARY - NOT FOR CONSTRUCTION**

<b>CITY OF RAPID CITY</b> LANDSCAPE ARCHITECTURE PARKS & RECREATION	
Project No. Prepared By Checked By Date	Drawn By Date Survey Date
Wilderness Park Playground Renovation	
ESCP	
ER1 of 15	

