



Jan. 26, 2009 - 9:43am - G:\Landscape Architecture\1_Projects\msh-dtdk-wilderness park_Layout\009_Drawings\003_Layout\003_Layout\004_Site_Plan_12-17-08.dwg

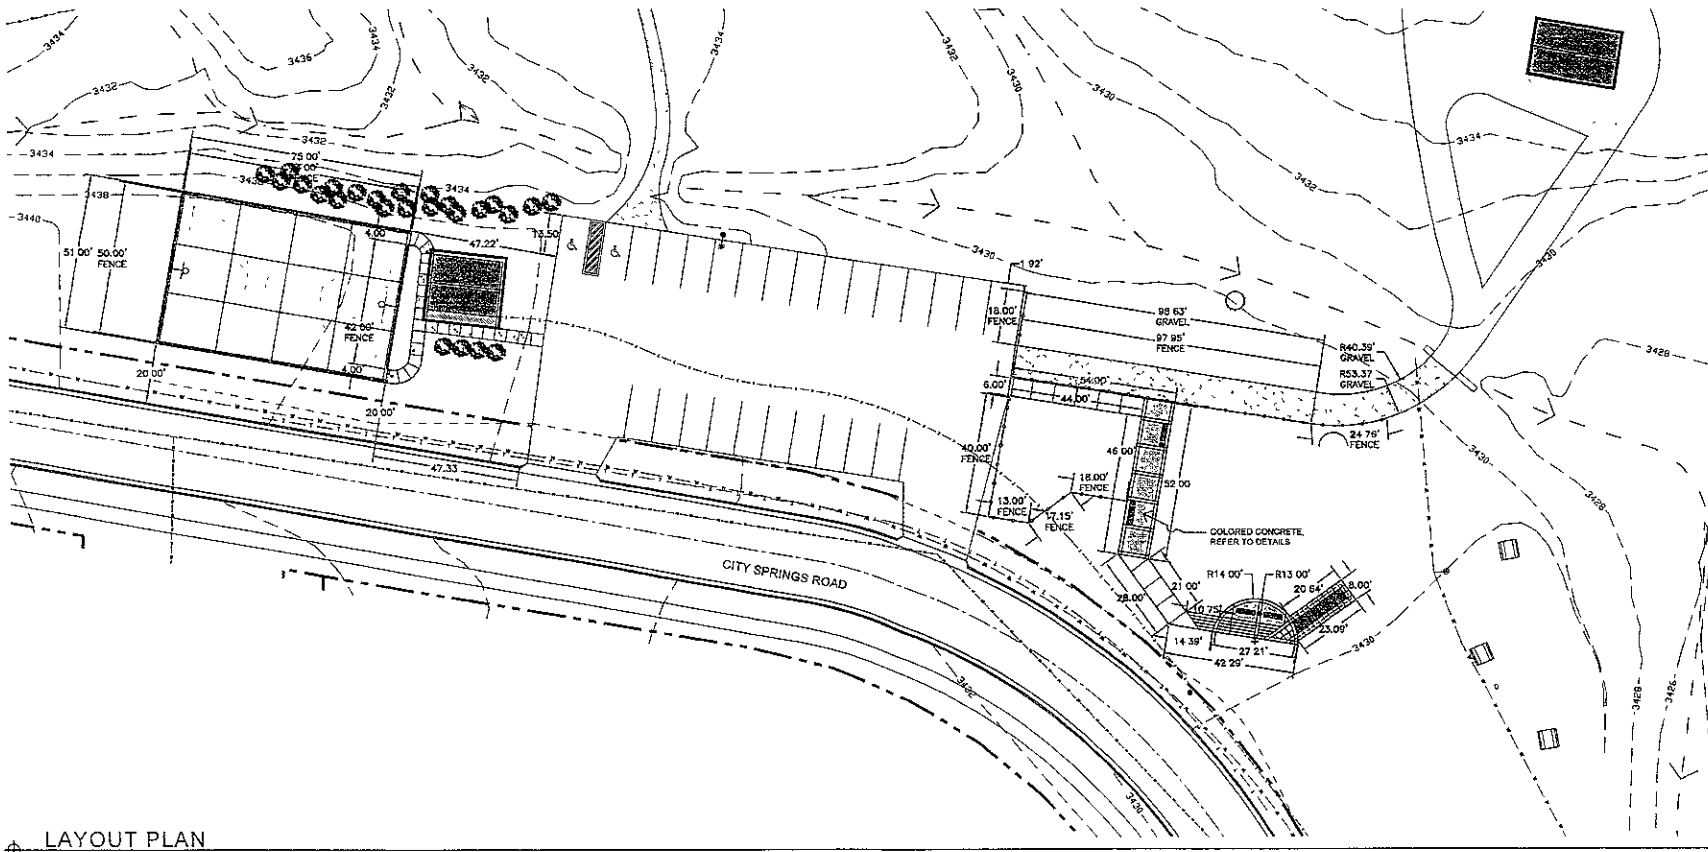

LAYOUT PLAN

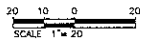

PRELIMINARY - NOT FOR CONSTRUCTION

CITY of RAPID CITY
PLANNING & RECREATION
LANDSCAPE ARCHITECTURE

Wilderness Park
Playground Renovation

LAYOUT PLAN

Sheet
L5 of 15




Designed By	DRW	Drawn By	DRW
Check Date	11/21/06	Plot Date	11/21/06
Checked By	PRD	Printed By	PRD
Project No.	PRD-0034	Scale Date	11/23/06
Surveyed By	RCD	Survey Date	11/23/06
Author			




PRELIMINARY - NOT FOR CONSTRUCTION

Wilderness Park
Playground Renovation

LAYOUT PLAN

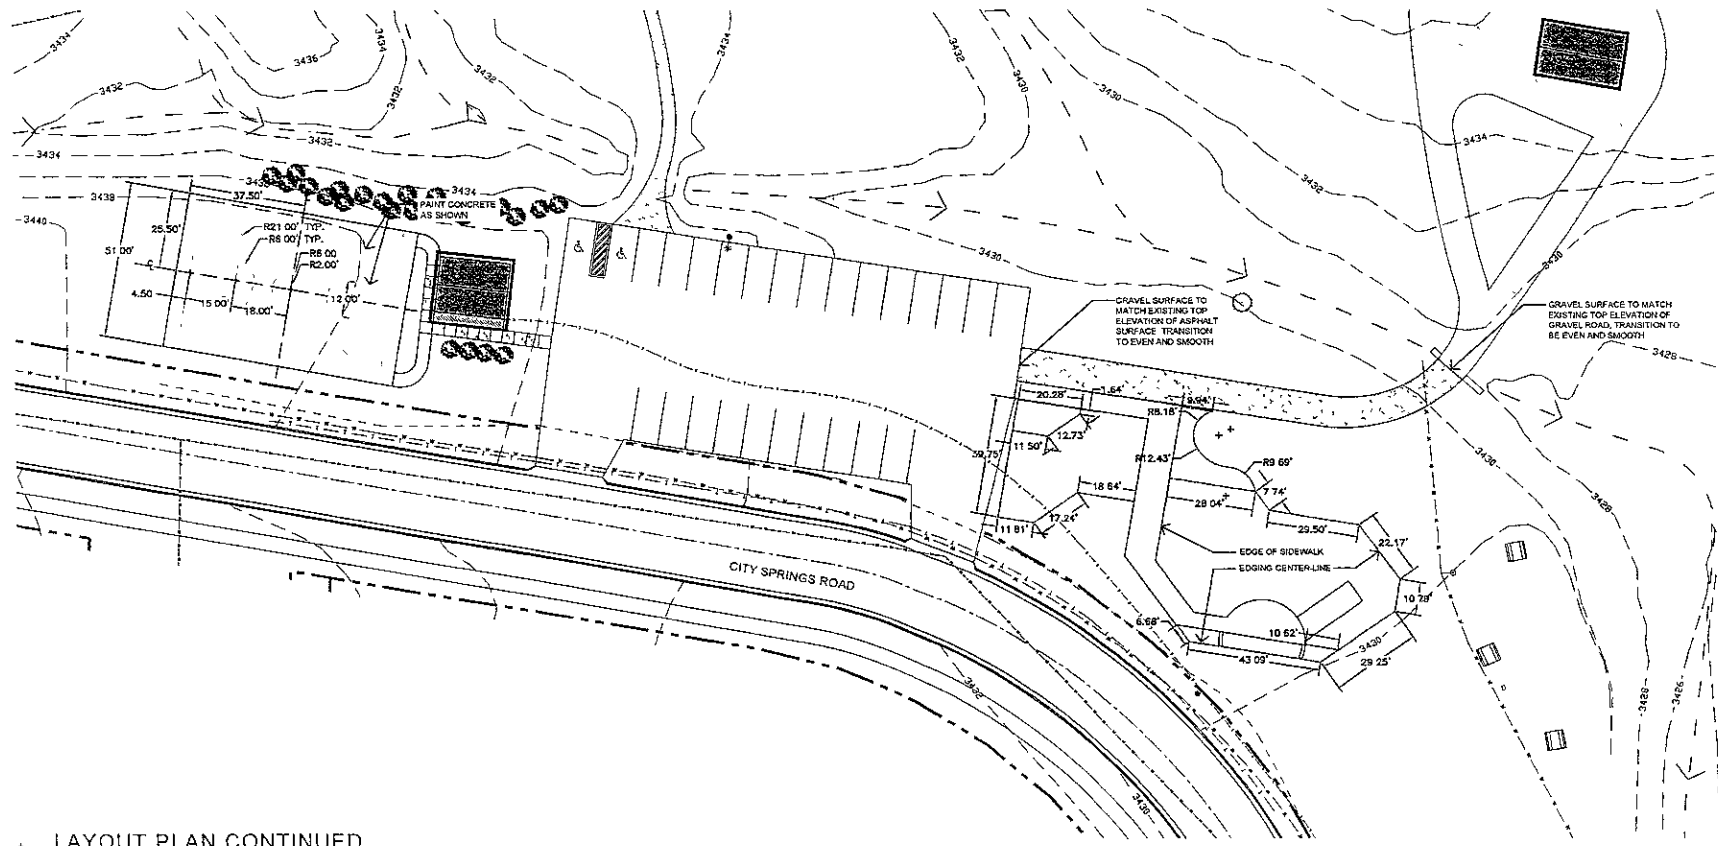

LAYOUT PLAN CONTINUED


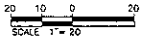


Jun 28 2009 9:48am - G:\Landscape Architecture\Projects\PR09-0904_Wilderness Park Playground\CAD Drawings\03 Working\DWG\000_Site Plan_12-17-09.dwg

POINT TABLE table with columns: PNT NO, NORTHING, EASTING, DESCRIPTION. Includes sections for CONTROL POINTS, DESIGN POINTS, and DESIGN POINTS CONTINUED.

POINT TABLE table with columns: PNT NO, NORTHING, EASTING, DESCRIPTION. Includes sections for DESIGN POINTS CONTINUED and DESIGN POINTS CONTINUED.

POINT TABLE table with columns: PNT NO, NORTHING, EASTING, DESCRIPTION. Includes sections for DESIGN POINTS CONTINUED and DESIGN POINTS CONTINUED.

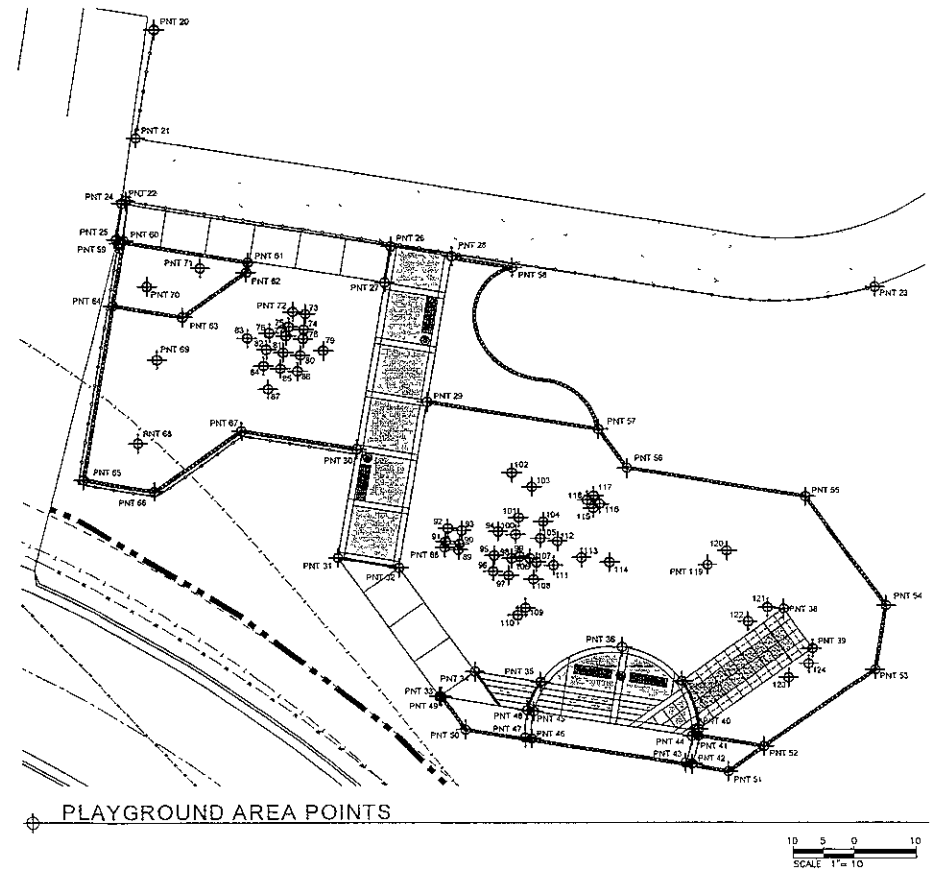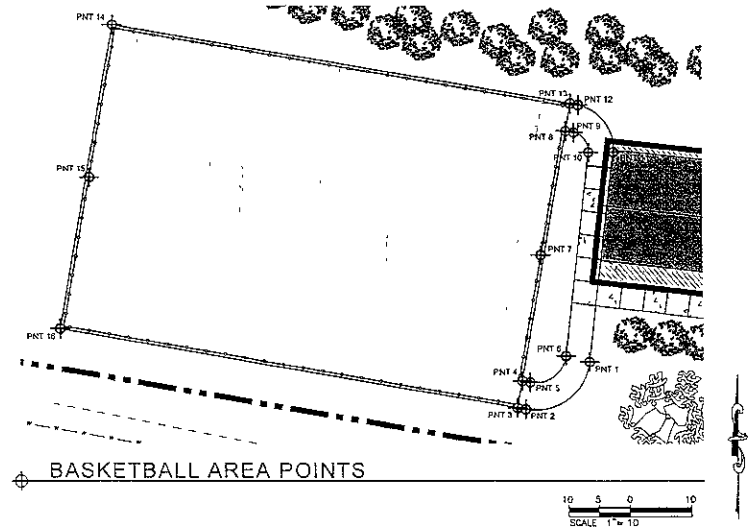

PRELIMINARY - NOT FOR CONSTRUCTION

Project information block including City of Rapid City logo, project name 'Wilderness Park Playground Renovation', and contact details for the design firm.

Jan 26, 2009 - 9:48am - C:\Landscap_Architecture\Projects\FR02-0004_Wilderness Park Playground\000_Drawings\FR02-0004_030 Working Drawings\09SR009.dwg (PNT_17-17.dwg)

Sheet Title

ENLARGED LAYOUT PLAN