

EX. MH
RM. EL.=3521.85
INV IN(E)=3510.47
INV OUT(N)=3509.74

INLET
RM. EL.=3530.08
INV OUT(E)=3525.50

CATRON BOULEVARD
WIDTH VARIES

INLET RM. EL.=3518.63
INV IN(E)=3515.30
INV OUT(N)=3515.30

INLET RM. EL.=3519.03
INV IN(E)=3515.73
INV OUT(N)=3515.73

INLET
RM. EL.=3519.06
INV IN(E)=3516.20
INV OUT(S)=3516.10


INLET
RM. EL.=3519.60
INV IN(E)=3514.87
INV OUT(NW)=3514.87

AREA INLET
30" RCP REGR
W/ TRASH RACK
TOP GRADE
EL.=3513.25

EX. MH
RM. EL.=3520.40
INV IN(E)=3513.24
INV OUT(N)=3513.18

JULY 28, 2009
SCALE 1" = 20'

SHERIDAN LAKE ROAD
WIDTH VARIES

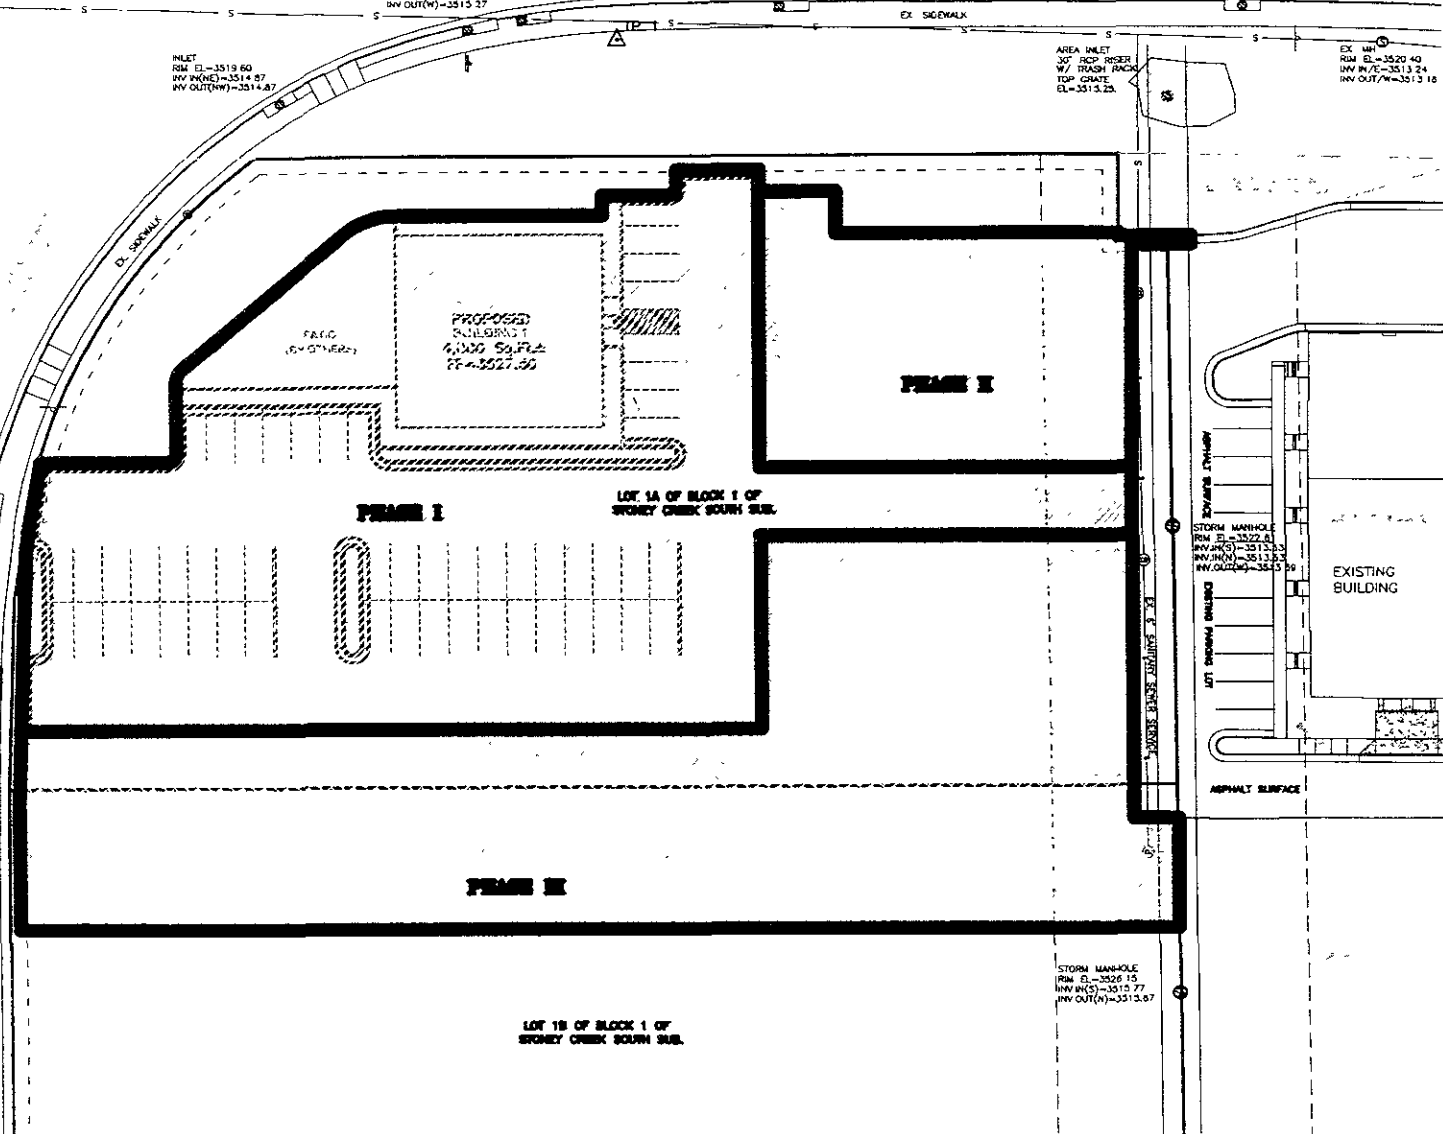

LOT 1A OF BLOCK 1 OF
SWEET CREEK SOUTH SUB.

LOT 1B OF BLOCK 1 OF
SWEET CREEK SOUTH SUB.

STORM MANHOLE
RM. EL.=3522.81
INV IN(S)=3513.50
INV IN(N)=3513.50
INV OUT(S)=3513.50

LOT DRAINAGE DITCH
RM. EL.=3513.96

EXISTING BUILDING

ASPHALT SURFACE

STORM MANHOLE
RM. EL.=3526.15
INV IN(S)=3515.77
INV OUT(N)=3515.67

SPECIAL
CONSTRUCTION

PROPOSED
CONSTRUCTION

DATE	REVISIONS	BY

LEGAL DESCRIPTION
LOT 1A OF BLOCK 1 OF
SWEET CREEK SOUTH SUB.
PART OF 1/2
SECTION 10, T12N
R10E, S10E

FRAMING PLAN
LOT 1A OF BLOCK 1 OF
SWEET CREEK SOUTH SUB.
SHEET 2/8