



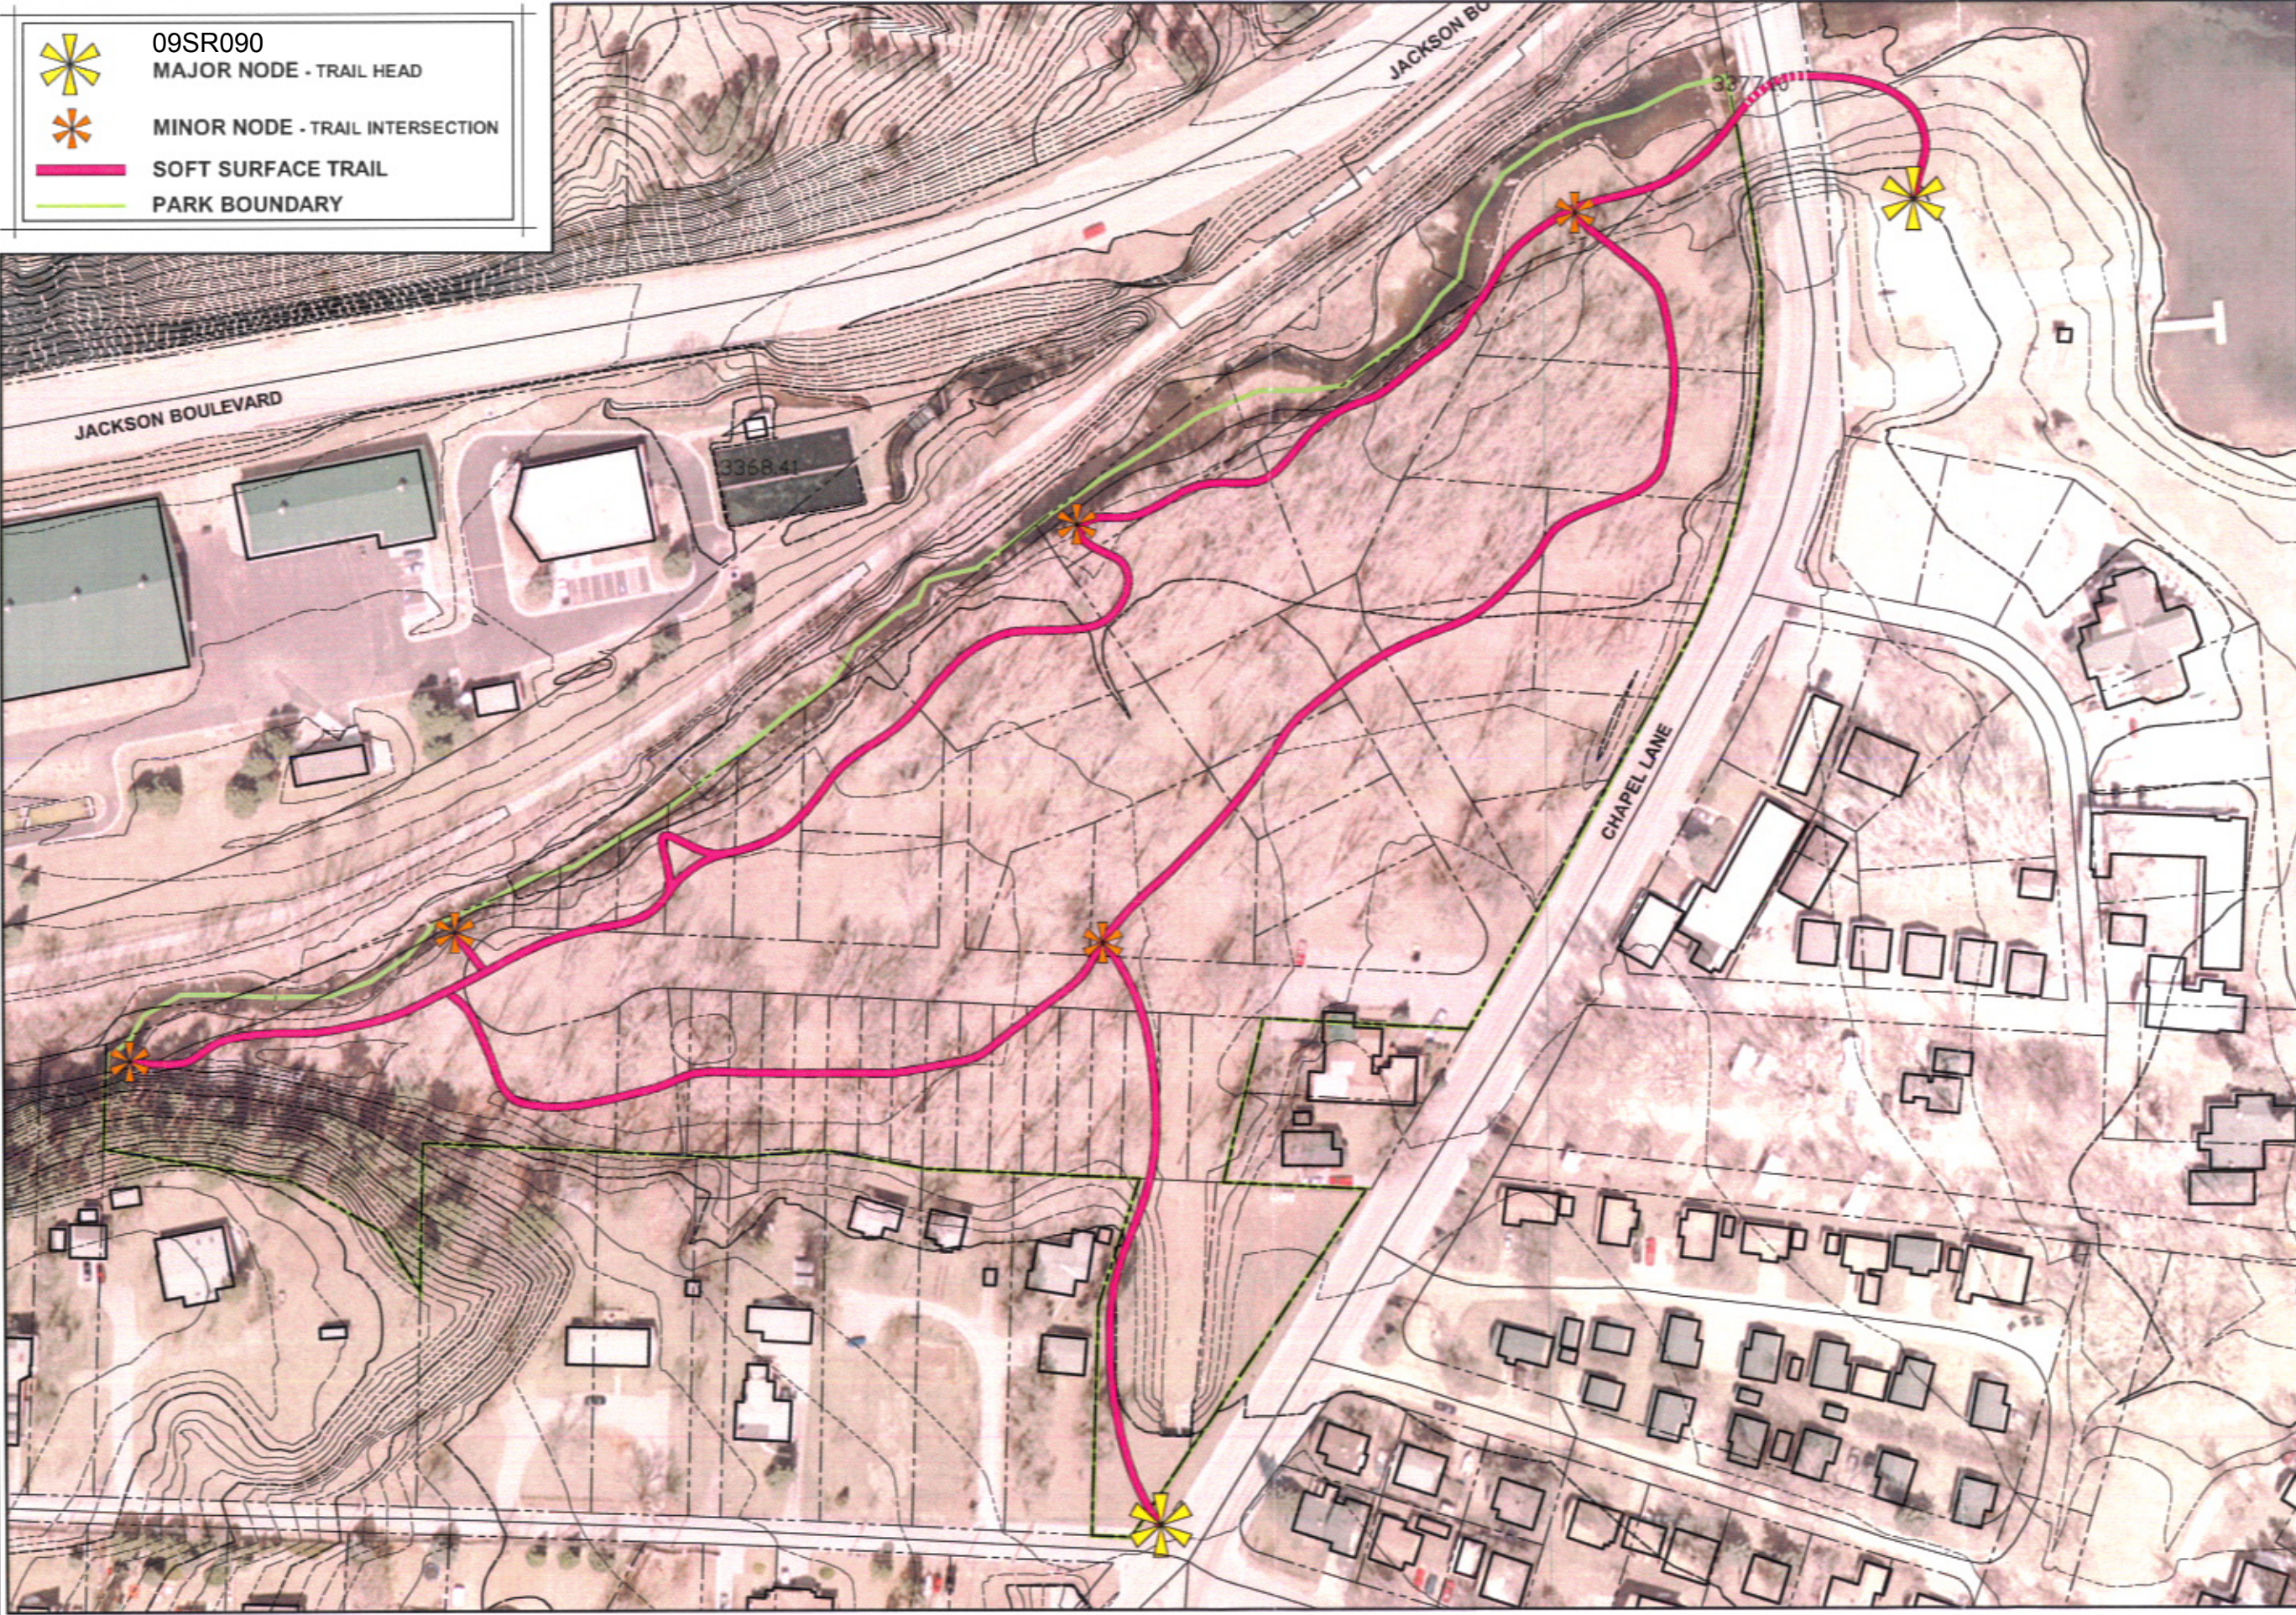


Oct 07, 2009 - 3:44pm - F:\Landscape Architecture\1 - Projects\2008\2008-0015 - Rushmore Lions Club Nature Park\015 - Rushmore Lions Club Nature Park\500 - Drawings\503 - Working Drawings\015 - Site Plan_01-21-2009.dwg

-  09SR090
MAJOR NODE - TRAIL HEAD
-  MINOR NODE - TRAIL INTERSECTION
-  SOFT SURFACE TRAIL
-  PARK BOUNDARY



CITY OF RAPID CITY
LANDSCAPE ARCHITECTURE
PARKS & RECREATION

PRELIMINARY - NOT FOR CONSTRUCTION

Scale:	-
Designed By:	Drawn By:
RL	RL
Design Date:	Print Date:
Aug 2008	
Internal Job No:	Survey Date:
P2008-0015	
Surveyed By:	

Rushmore Lions Club Nature Park
Trail Development

Sheet Title:
SITE PLAN
Scale:
L1 of 5

