


SIGN DETAIL

HANGMANS HILL PROJECT 08.10.2009

SIGN PANEL = 16 x 20" PANNER OR EQUAL
* COST = \$250.00 TO \$300.00 (APPROXIMATE)
* 4 TO 6 WEEKS FOR DELIVERY

SIGN BASE = 2' WIDE X 3' TALL
* COST = \$2000.00 FOR LABOR (1 WEEK ~ 2 WORKS)
= \$500.00 FOR MATERIALS

* TOTAL COST = \$2800.00 TO \$3200.00

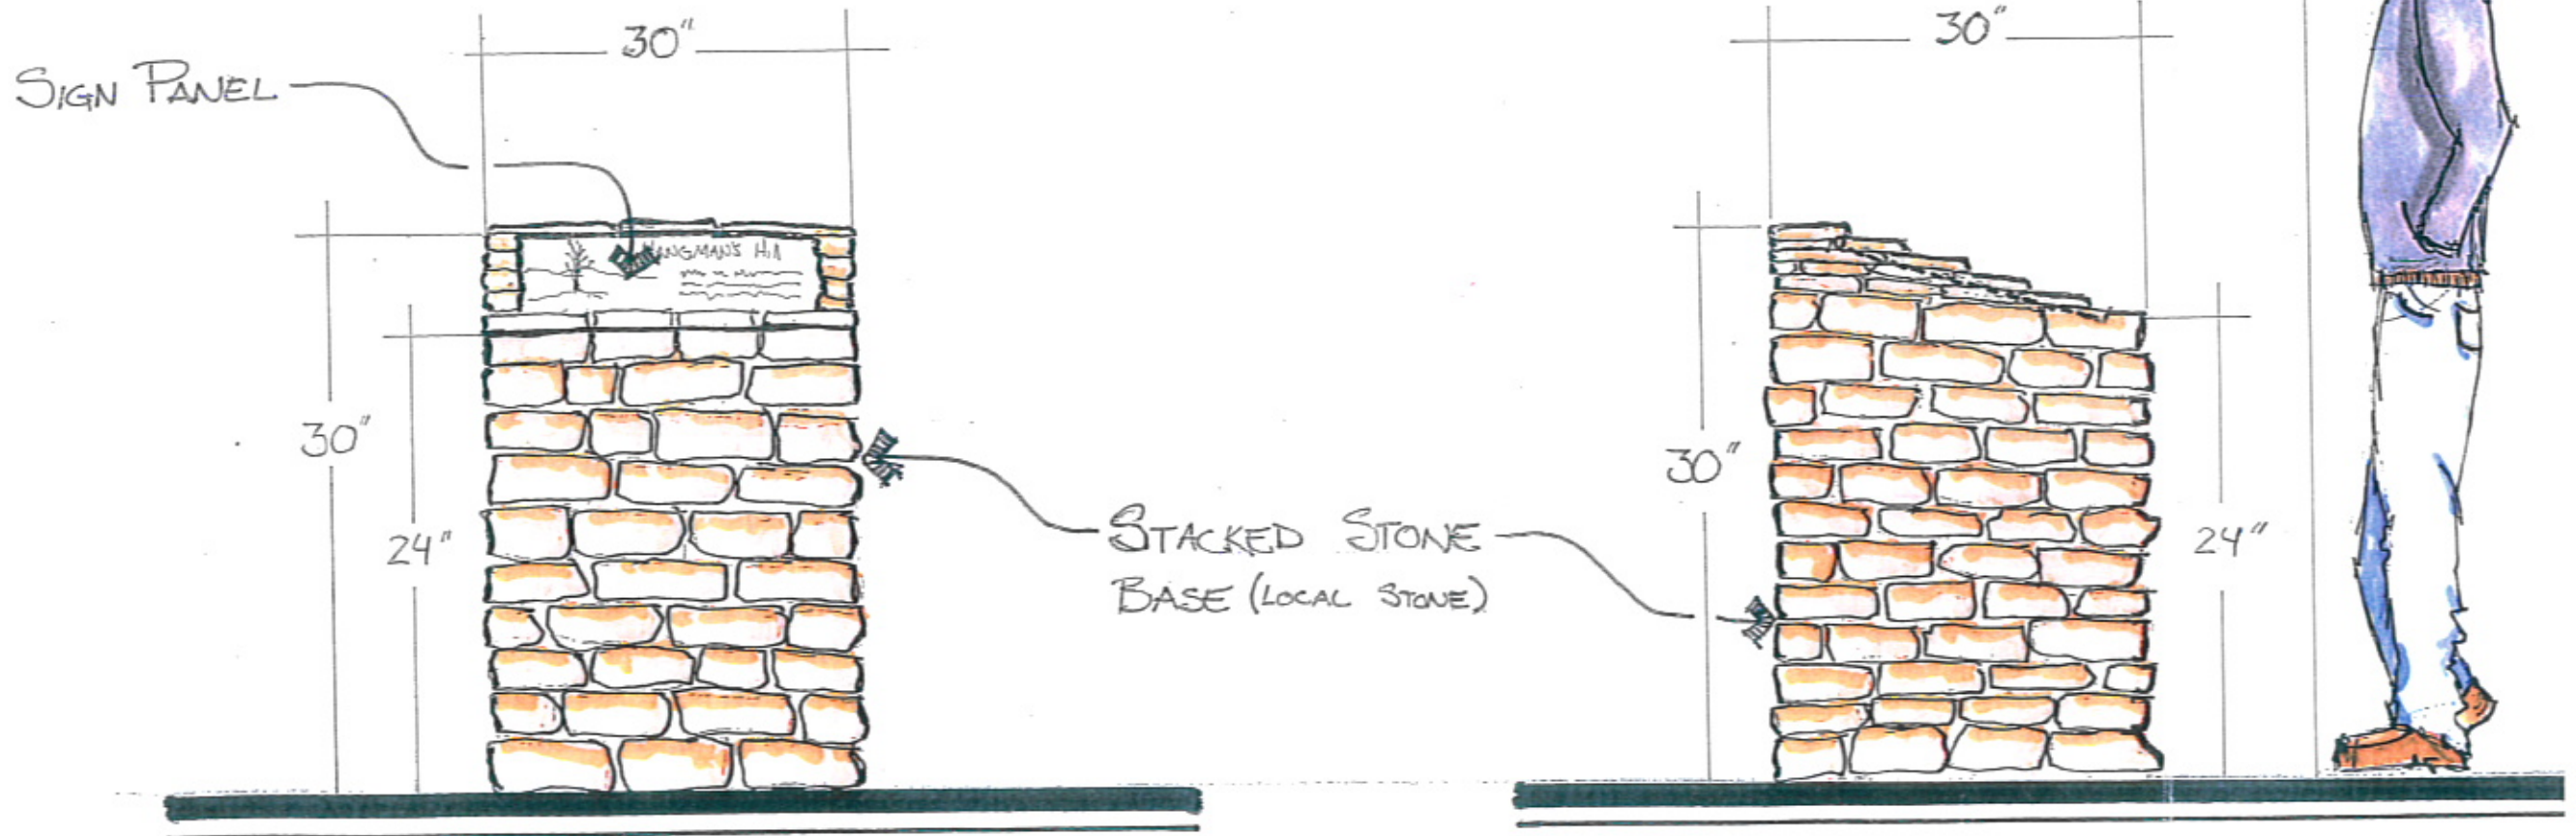

FRONT ELEVATION

SCALE: 1" = 1'


SIDE ELEVATION

SCALE: 1" = 1'

~ Western Justice ~

Louis Curry, AJ (Doc) Allen, and a young man named Kid Hall were hanged at the outcropping of rocks approximately 200 feet north of this location on June 21, 1877. Curry and Allen, known criminals, were on their way back from Crook City with a stolen herd of horses. Kid Hall, who was on his way from Deadwood to Rapid City by foot, made the fateful decision to fall in with Curry and Allen.

Curry, Allen and Kid were apprehended outside of Rapid City near Cowboy Hill. Curry and Allen admitted to stealing the horses and exonerated Kid Hall from the deed, but to no avail. All three were given a preliminary hearing and locked up in a log cabin under guard. Around midnight a group of men broke into the cabin and carried Curry, Allen and Hall up a hill (Skyline Drive) just west of town for some vigilante justice. Kid Hall protested his innocence until the end, but all three men were hung from the tree. The three men were strangled as they were found hanging from the tree by their necks with their feet touching the ground.

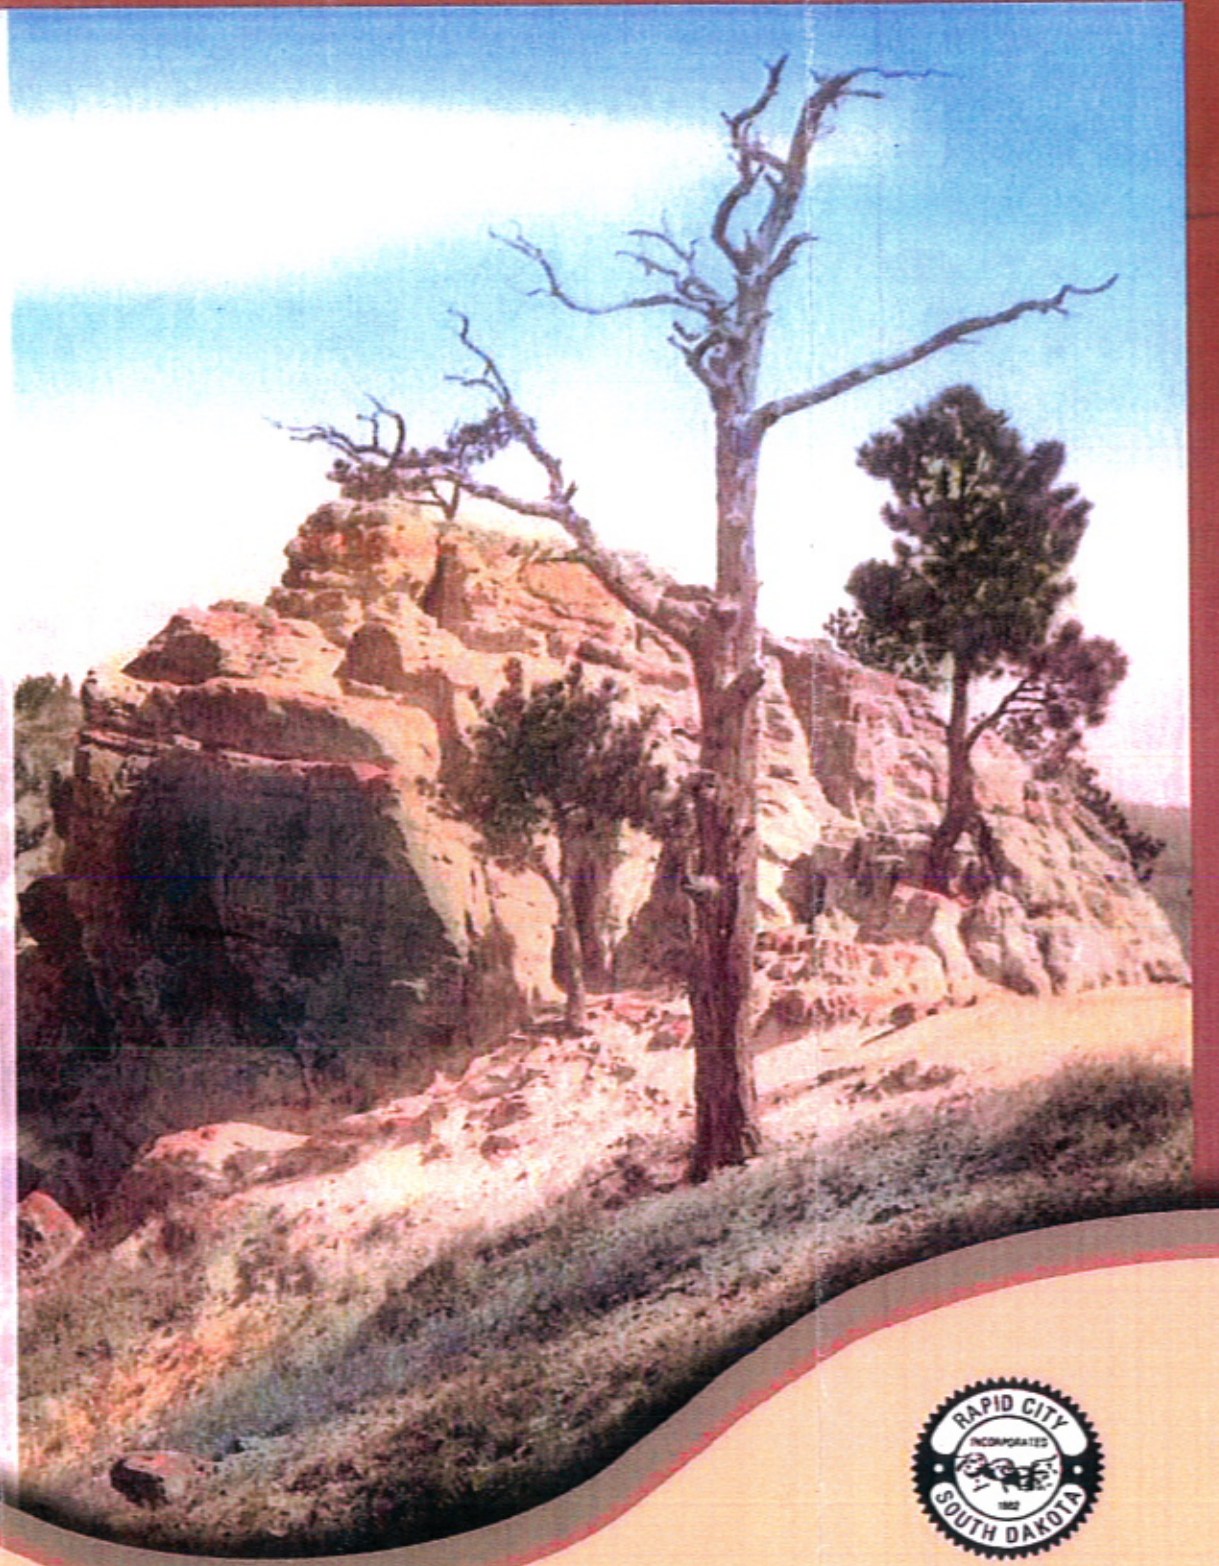

HANGMAN'S HILL