


10UR016

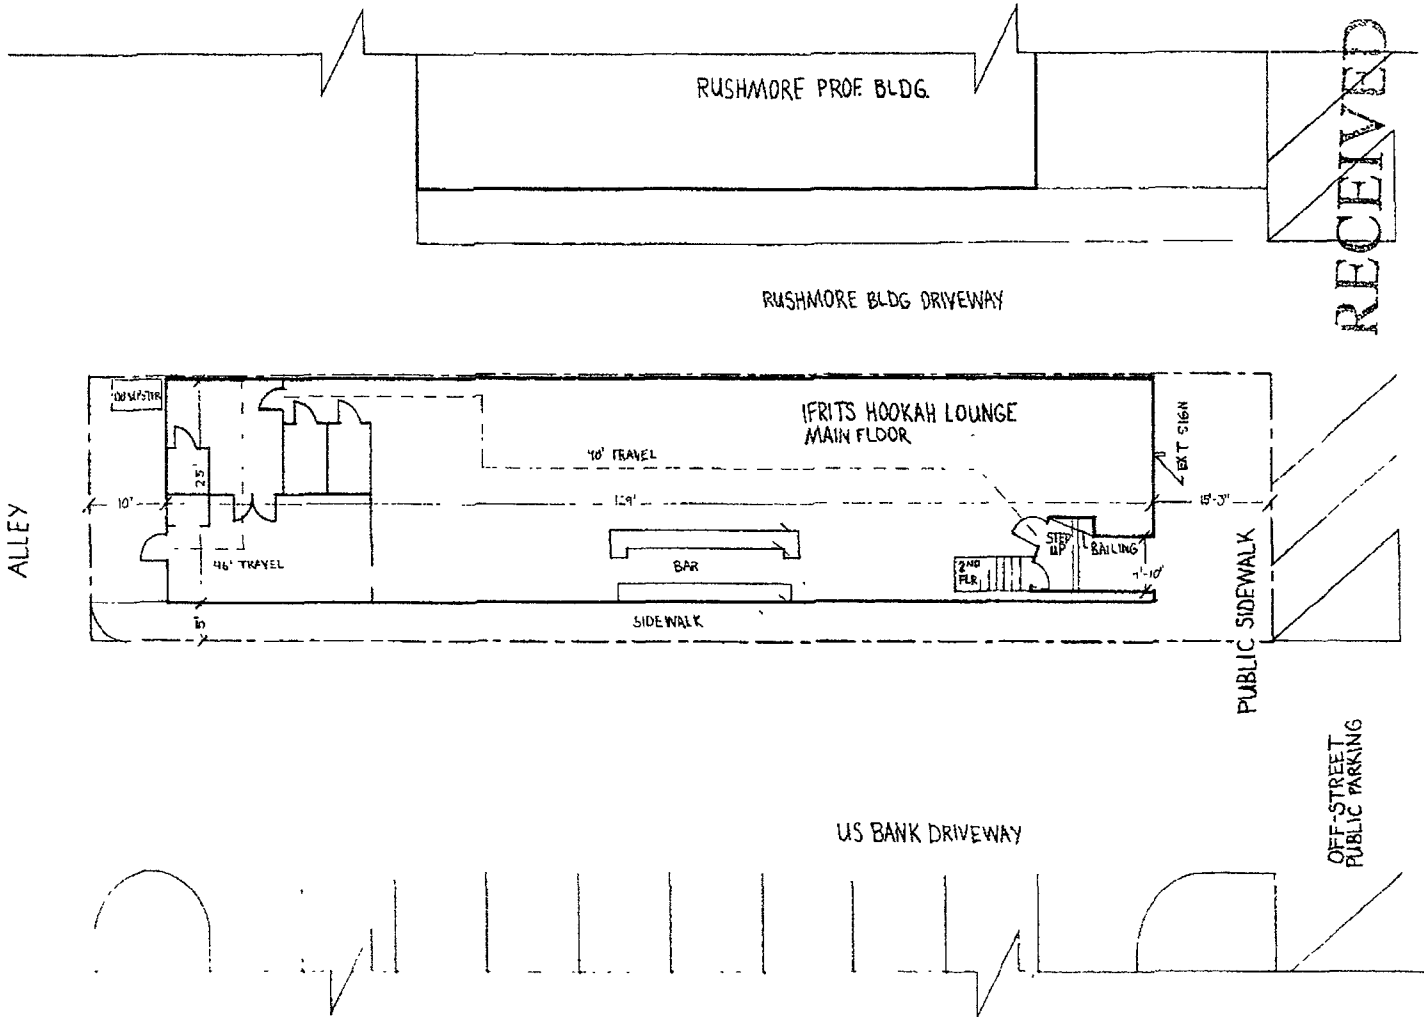


OCT - 9 2009

Rapid City Growth
Management Department

ST. JOSEPH ST.

SITE PLAN
SCALE: 1/16" = 1'-0"

(not to scale)
See 11 x 17

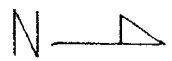

SITE PLAN Main floor
SEPT. 2009

IFRITS HOOKAH LOUNGE
725 ST JOSEPH ST
RAPID CITY, SD

10UR016


RECEIVED

OCT - 6 2009

Rapid City Growth
Planning and Public Works

ALLEY

RUSHMORE BLDG DRIVEWAY

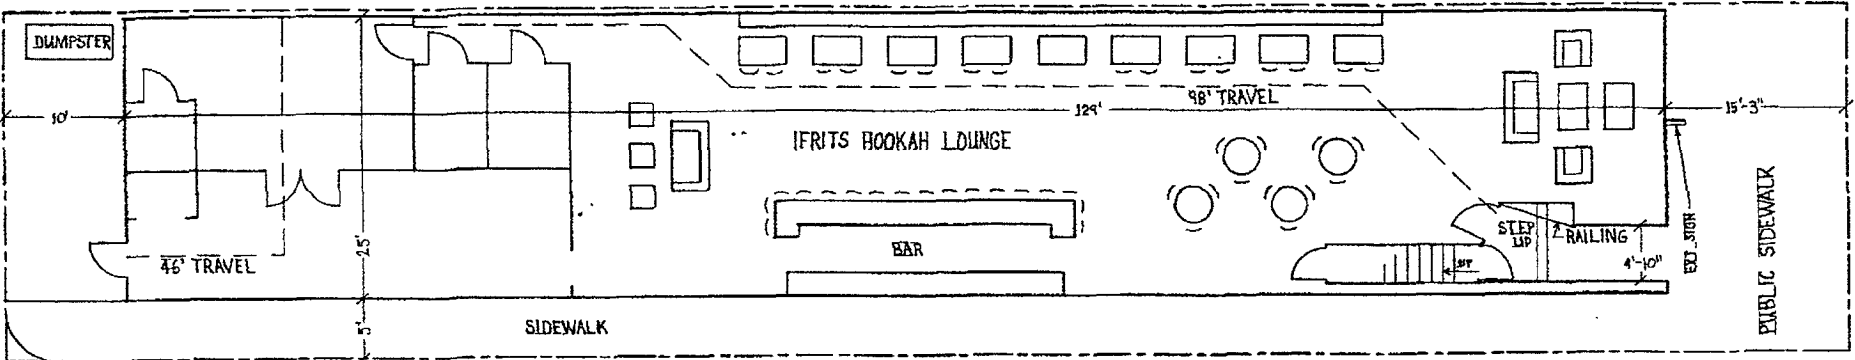

US BANK DRIVEWAY

SIDEWALK

PUBLIC SIDEWALK

ST. JOSEPH ST.

SITE PLAN
OCT. 2009

OFF-STREET
PUBLIC PARKING

IFRITS HOOKAH LOUNGE
725 ST JOSEPH ST RAPID CITY, SD

SITE PLAN
SCALE: 1" = 10'

Main Floor