


DIRT QUANTITIES

Original Surface Model:	Topo
Final Surface Model:	Design 4.26.2011
Cut Composition Factor:	0.00%
Fill Composition Factor:	0.00%
Raw Cut Volume:	28813.82 cu yd
Compacted Cut Volume:	25512.42 cu yd
Raw Fill Volume:	19487.50 cu yd
Compacted Fill Volume:	19487.50 cu yd
Total Fill Volume:	19487.50 cu yd

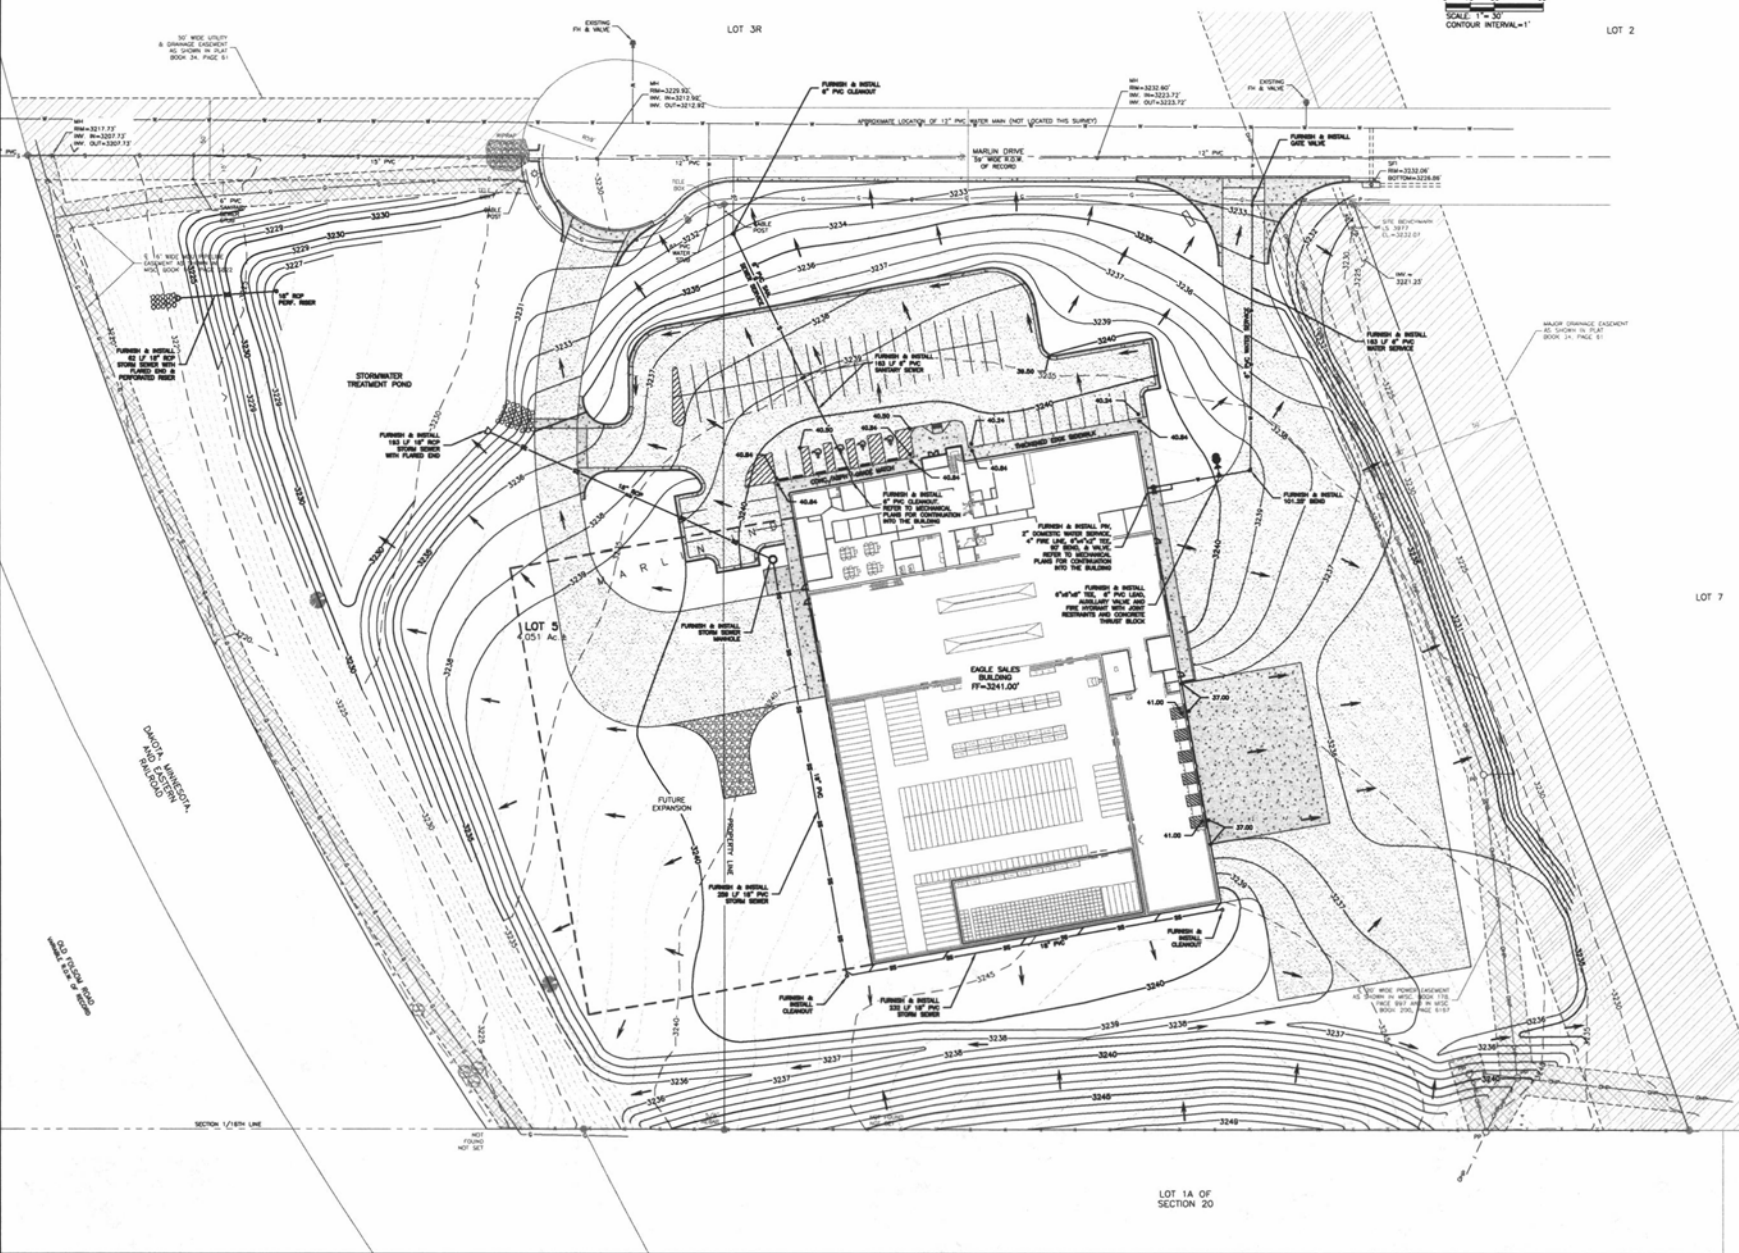

UPPER DECK ARCHITECTS, INC.
 1301 W. GRAND AVENUE, SUITE 100
 RAPID CITY, SD 57701
 PHONE: 605.721.0237
 FAX: 605.721.0232

NO.	DESCRIPTION	DATE	BY	REVISION
1	PROJECT START			
2	PERMITS			
3	CONSTRUCTION			
4	AS-BUILT			

CONSULTANTS:
 RETNA & ASSOCIATES, INC.
 1010 W. 10TH STREET
 RAPID CITY, SD 57701
 PHONE: 605.721.0237
 FAX: 605.721.0232

CONTRACTOR TO FURNISH AND INSTALL ALL LANDSCAPE MATERIALS AND PLANTING IN ACCORDANCE WITH THE CITY OF RAPID CITY SPECIFICATIONS. CONTRACTOR TO PROVIDE APPROVED GRADING AND UTILITY PLAN AS SHOWN ON THIS SHEET. CONTRACTOR TO FURNISH AND INSTALL ALL LANDSCAPE MATERIALS AND PLANTING IN ACCORDANCE WITH THE CITY OF RAPID CITY SPECIFICATIONS. CONTRACTOR TO PROVIDE APPROVED GRADING AND UTILITY PLAN AS SHOWN ON THIS SHEET.

EAGLE SALES
of the Black Hills, Inc.
 Rapid City, South Dakota

PROJECT NUMBER: 11118
 DRAWN BY: [Signature]
 CHECK BY: [Signature]
 SCALE: AS SHOWN

GRADING & UTILITY PLAN

C-102

PRELIMINARY - NOT FOR CONSTRUCTION