


Rapid City Growth Management Department

JUL 08 2011

RECEIVED

Twelfth Street

Eleventh Street

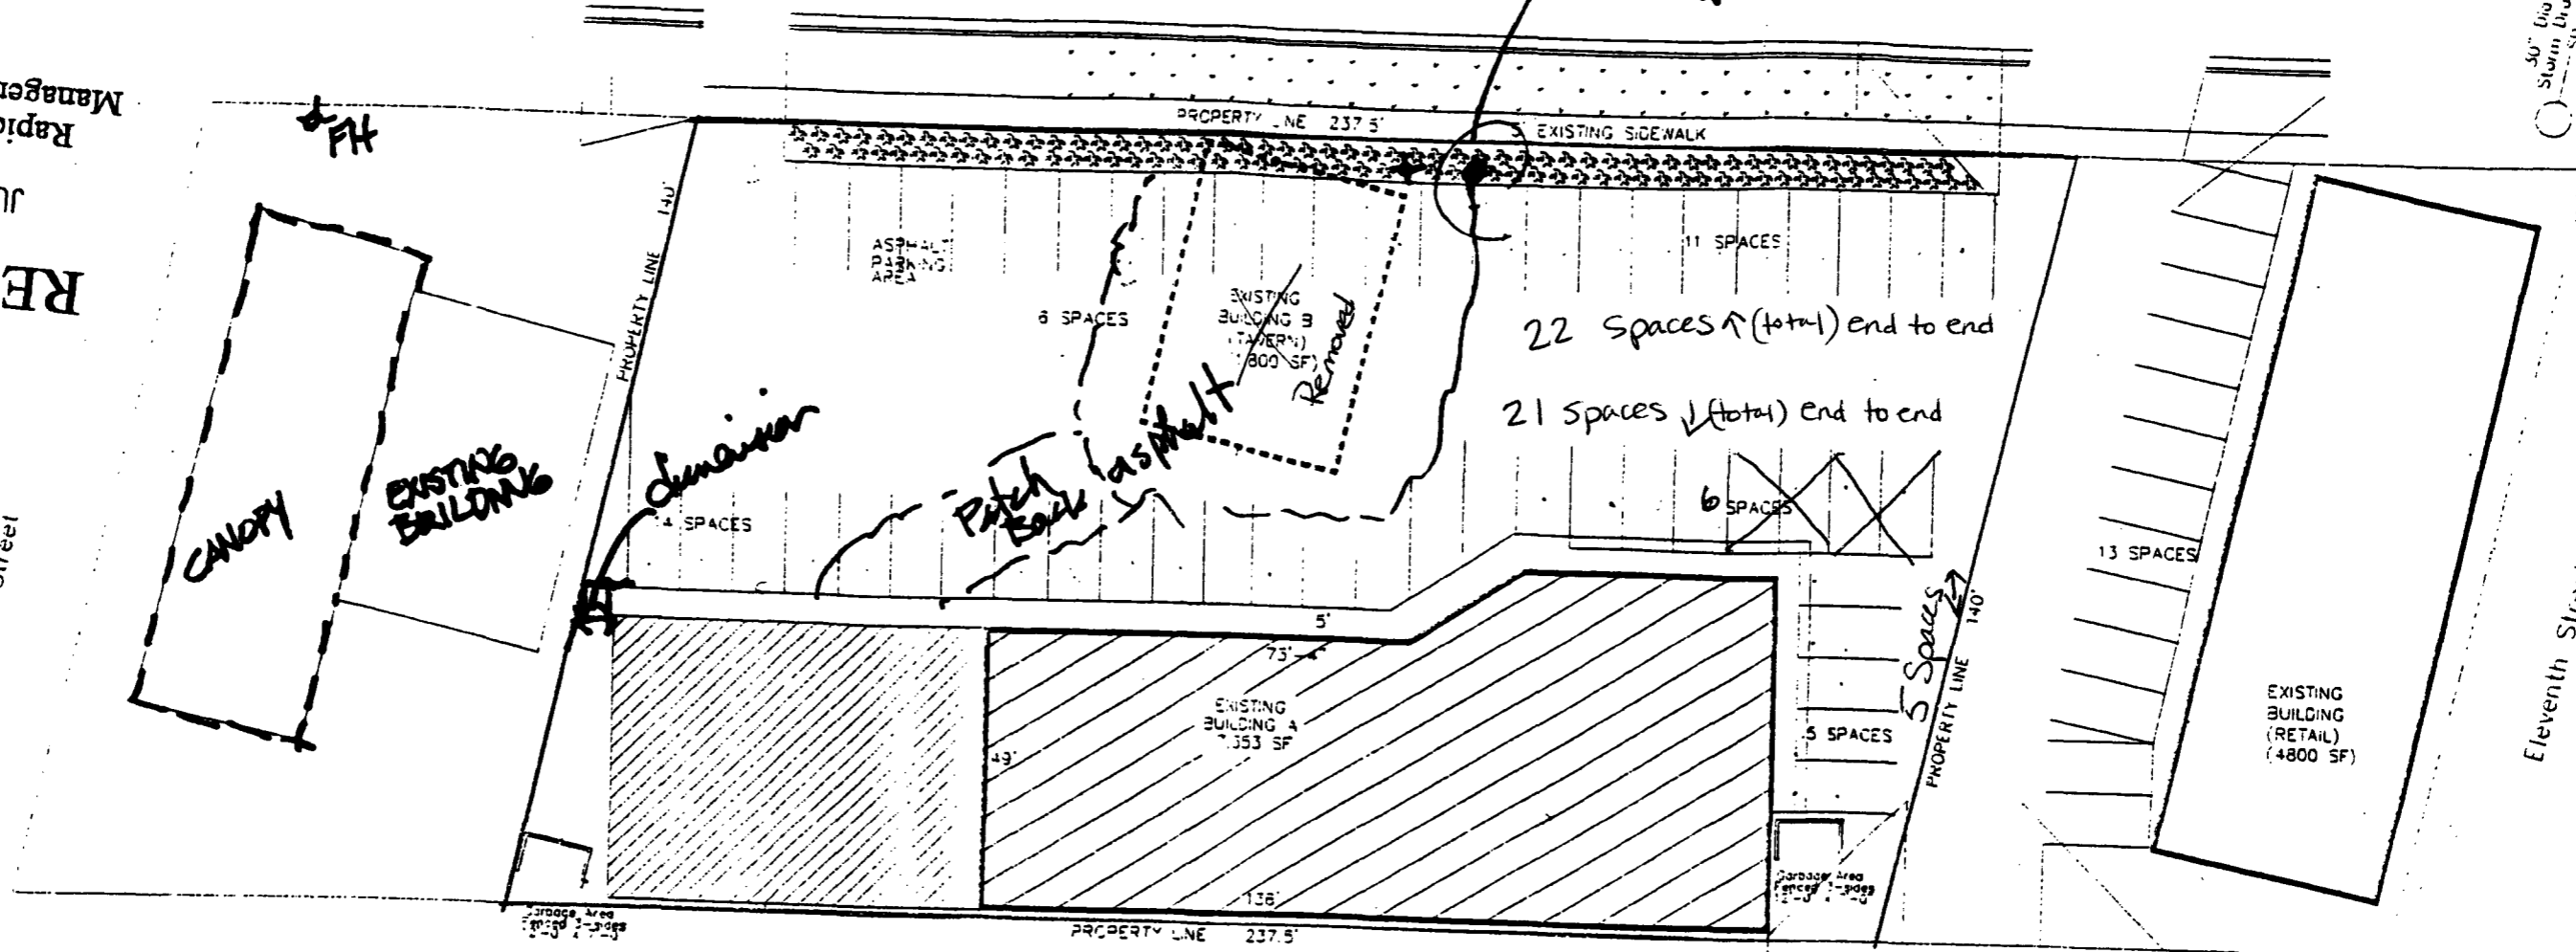

Site Plan

Scale: 1" = 20'

46 parking spaces in front
28 parking spaces in back