

CITY OF RAPID CITY  
DEVELOPMENT SERVICES


These are reviewed for general conformance with applicable governmental regulations, stipulations, design criteria and engineering standards. The City of Rapid City does not certify the suitability, adequacy or completeness of the plans or design, which are the responsibility of the engineer of record. All necessary permits shall be obtained prior to construction of the proposed public improvements.

Engineering Reviewer: \_\_\_\_\_ Date: \_\_\_\_\_  
COMMENTS: \_\_\_\_\_

Submitals:  
9.30.11-PRELIMINARY PLAT SUBMITTAL

Revision:  
\_\_\_\_\_

Internal Job No: 11-0592  
Designed By: TC  
Drawn By: KVT  
Surveyed By: \_\_\_\_\_  
Survey Date: 09/2011  
RENNER & ASSOC.

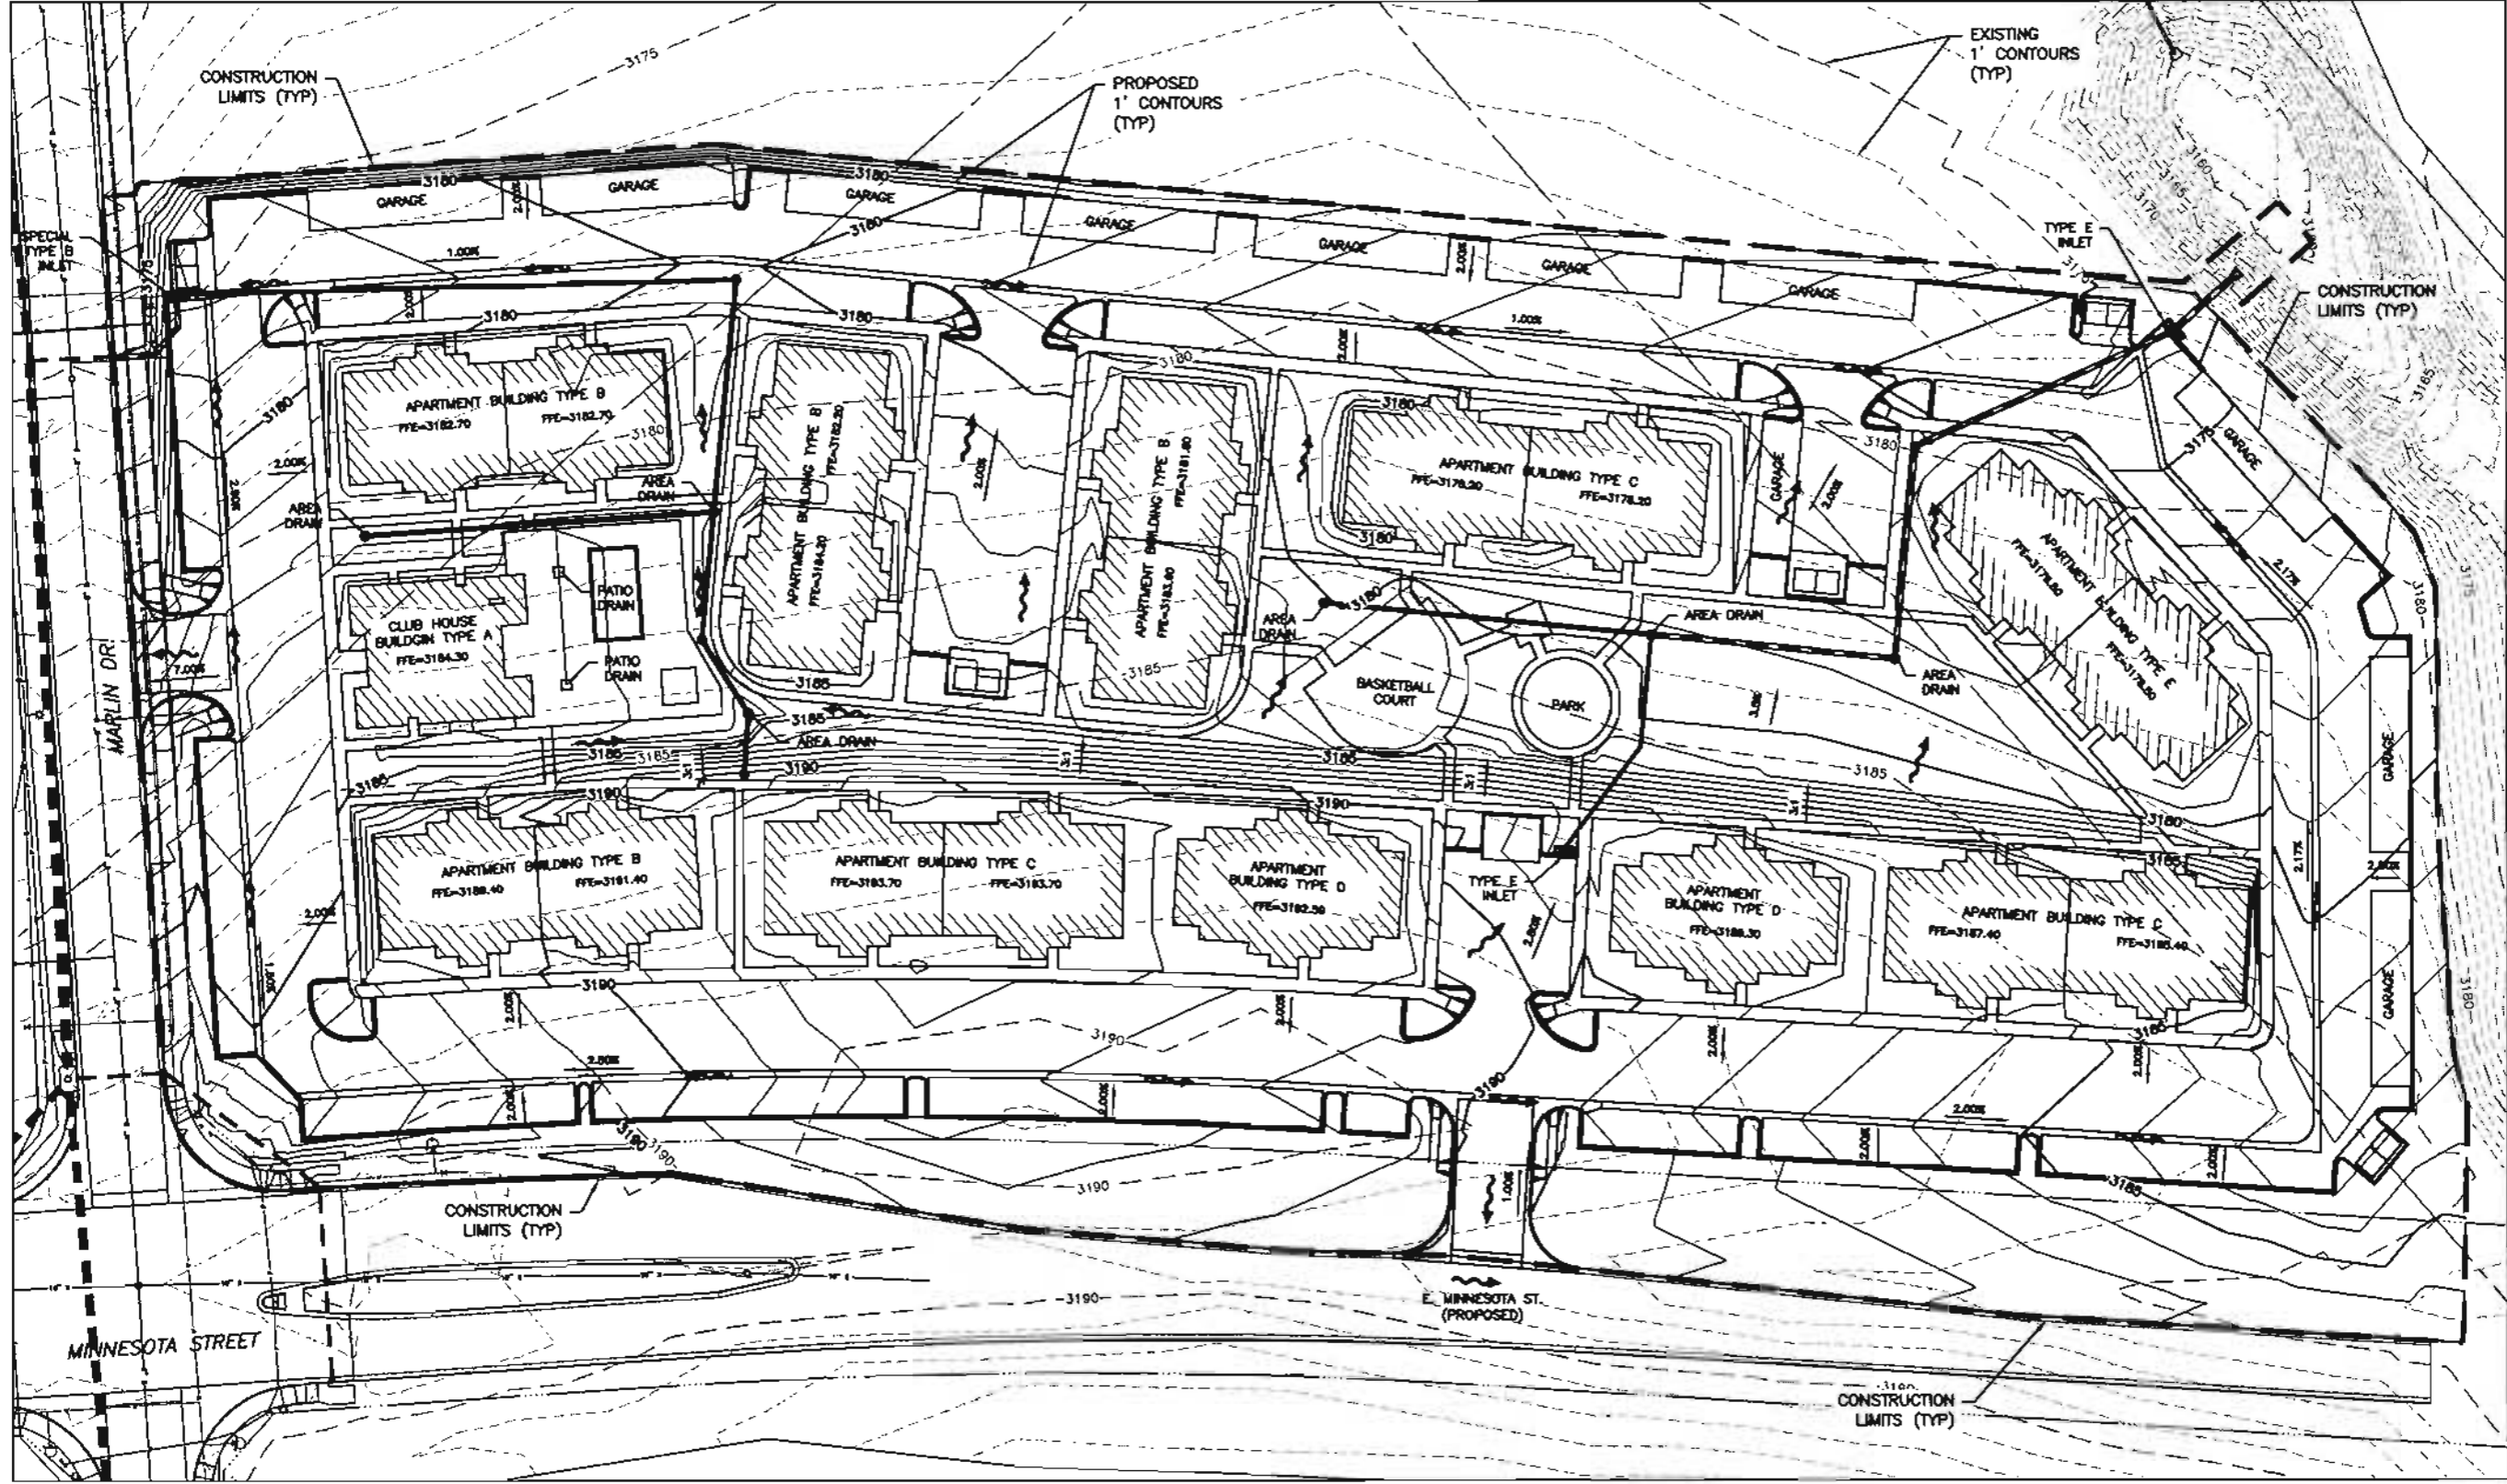

**FOR REVIEW ONLY**

**DREAM DESIGN INTERNATIONAL, INC.**  
ENGINEERING, LANDSCAPE ARCHITECTURE,  
LAND PLANNING, CONSTRUCTION ADMINISTRATION  
528 KANSAS CITY STREET, SUITE 4, RAPID CITY, SD 57701  
PHONE: (605) 348-0538 FAX: (605) 348-0845 WWW.DREAMDESIGNING.COM

**GATEWAY APARTMENTS**  
RAPID CITY, SOUTH DAKOTA

**RENDER**  
ENGINEERING

Rapid City Growth Management Department

ROUGH GRADING PLAN