


12UR015

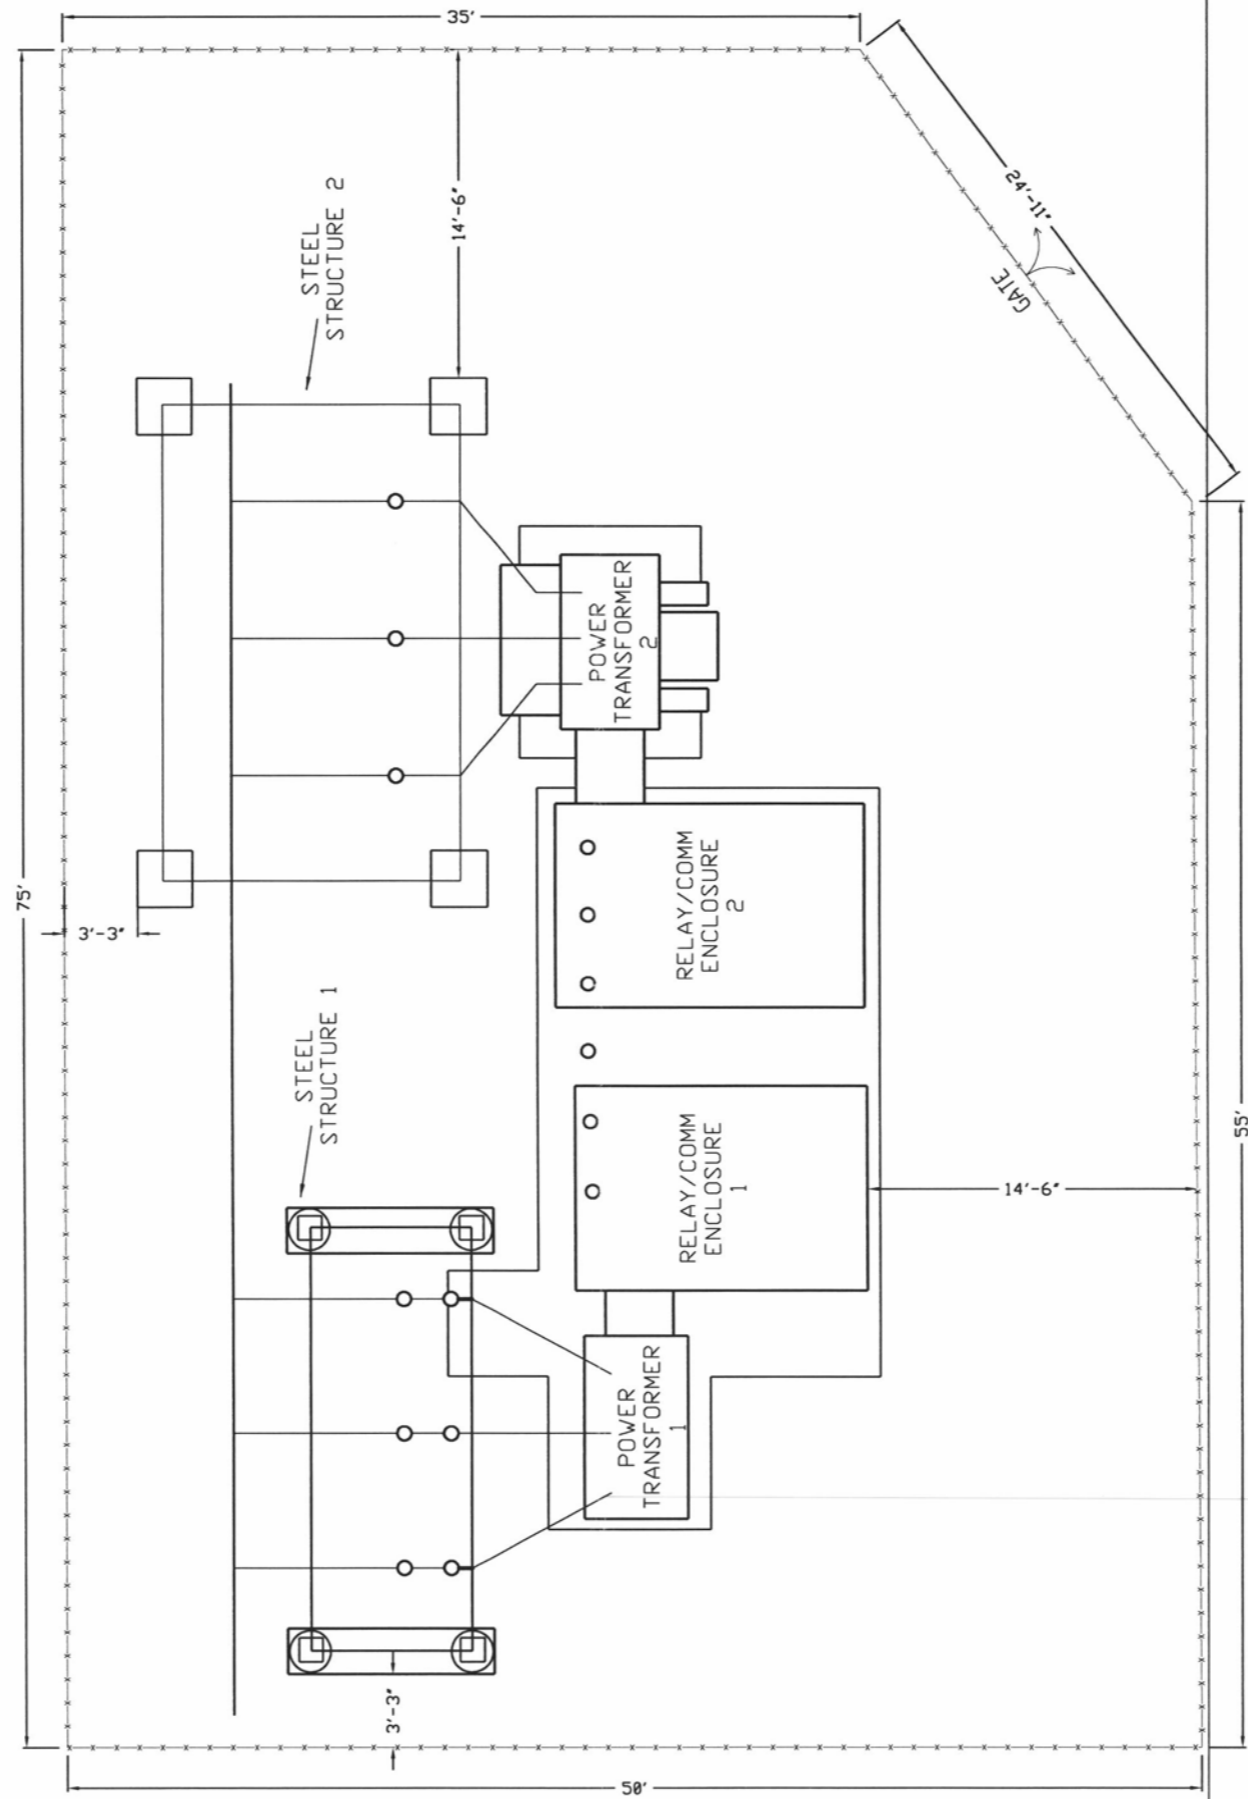

ALLEY

RECEIVED

JUN 08 2012


RAPID CITY COMMUNITY PLANNING & DEVELOPMENT SERVICES

DATE	DRAWN BY	NO.	APPROVED BY	REVISION DESCRIPTION

**BLACK HILLS POWER**   
 FIFTH STREET SUBSTATION  
 EXISTING  
 GENERAL ARRANGEMENT

SCALE: 0/36  
 DRAWN BY: DH DATE: 02/09/12 DWG NO: FIF-C-001  
 APPROVED BY: S.D. DATE: 02/09/12

12UR015

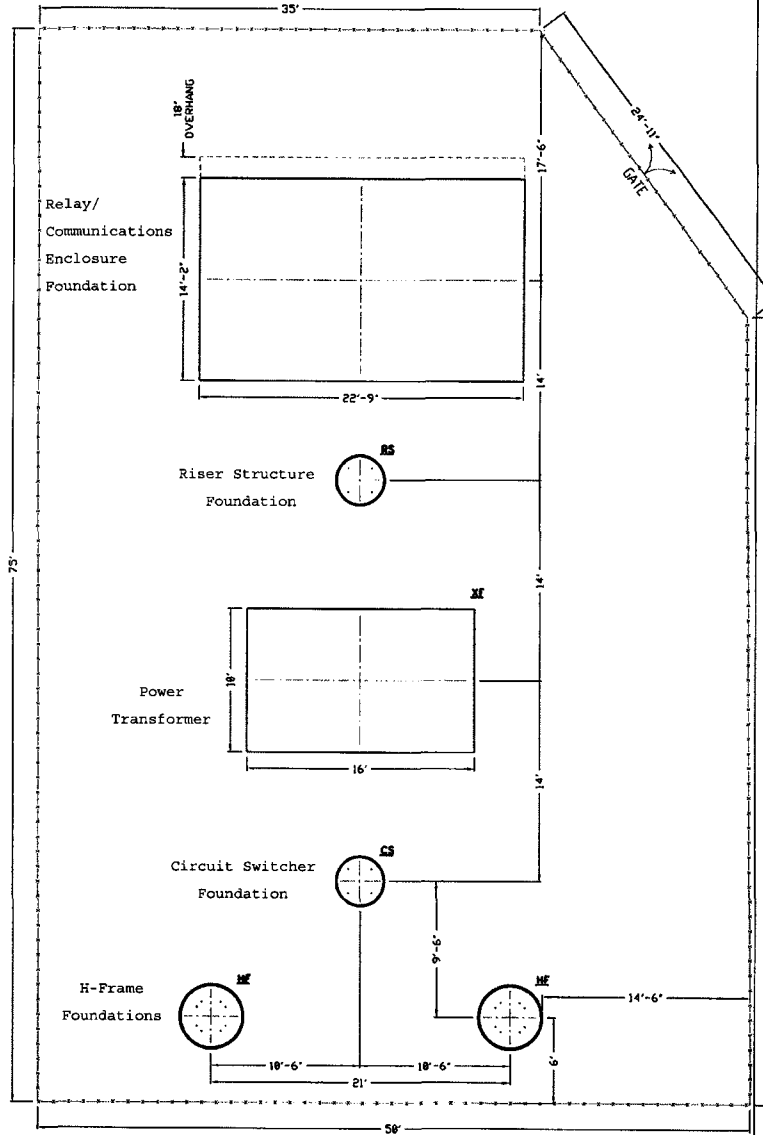

ALLEY



JUN 12 2012

RECEIVED

RAPID CITY COMMUNITY PLANNING & DEVELOPMENT SERVICES

NO.	DATE	BY	DESCRIPTION

**BLACK HILLS POWER**  
 FIFTH STREET SUBSTATION  
**FOUNDATION PLAN**

DATE: 06/16/12  
 DRAWN BY: [Signature]  
 CHECKED BY: [Signature]

REV: 01  
 DATE: 02/16/12  
 DRAWN BY: [Signature]

**FIF-C-002**