


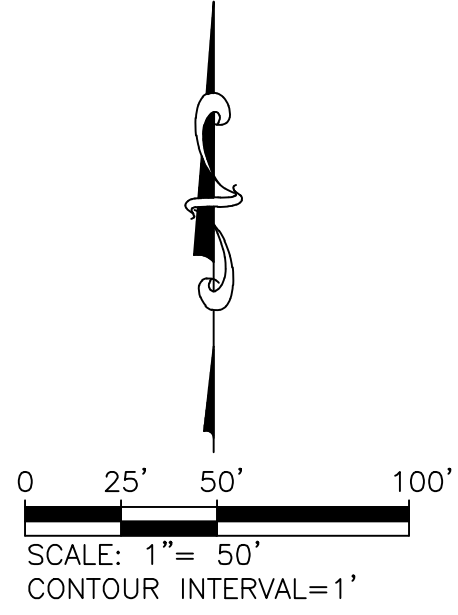



LEGAL DISCRIPTION
LOTS 6-10, BLOCK 1, LOTS 6-11,
BLOCK 2, LOTS 1-6, BLOCK 3; AND
DEDICATED TEHAMA STREET & LAHINCH
STREET RIGHT-OF-WAY.

**RENNER
ASSOCIATES, LLC**
CIVIL ENGINEERING • LAND SURVEYING

616 SIXTH STREET
RAPID CITY, SD 57701
PHI 605. 721-7310
FXJ 605. 721-7313

Scale: 1"=30'

Designed By: MBK	Drawn By: KEH
Design Date: 12/2014	Print Date: 3/29/2015
Surveyed By: NR,RL,KO	Survey Date: 3/2012
Revisions:	

RED ROCK VILLAGE SUBDIVISION PHASE III
LOCATED IN THE NE1/4 OF THE NE1/4 OF SECTION 29, T1N, R7E, BHM
RAPID CITY, PENNINGTON COUNTY, SOUTH DAKOTA

Prepared For:


DON WARD

Internal Job No:
#2411.19

Sheet Title

LOT CONFIGURATIONS

Sheet: **2 OF 3**

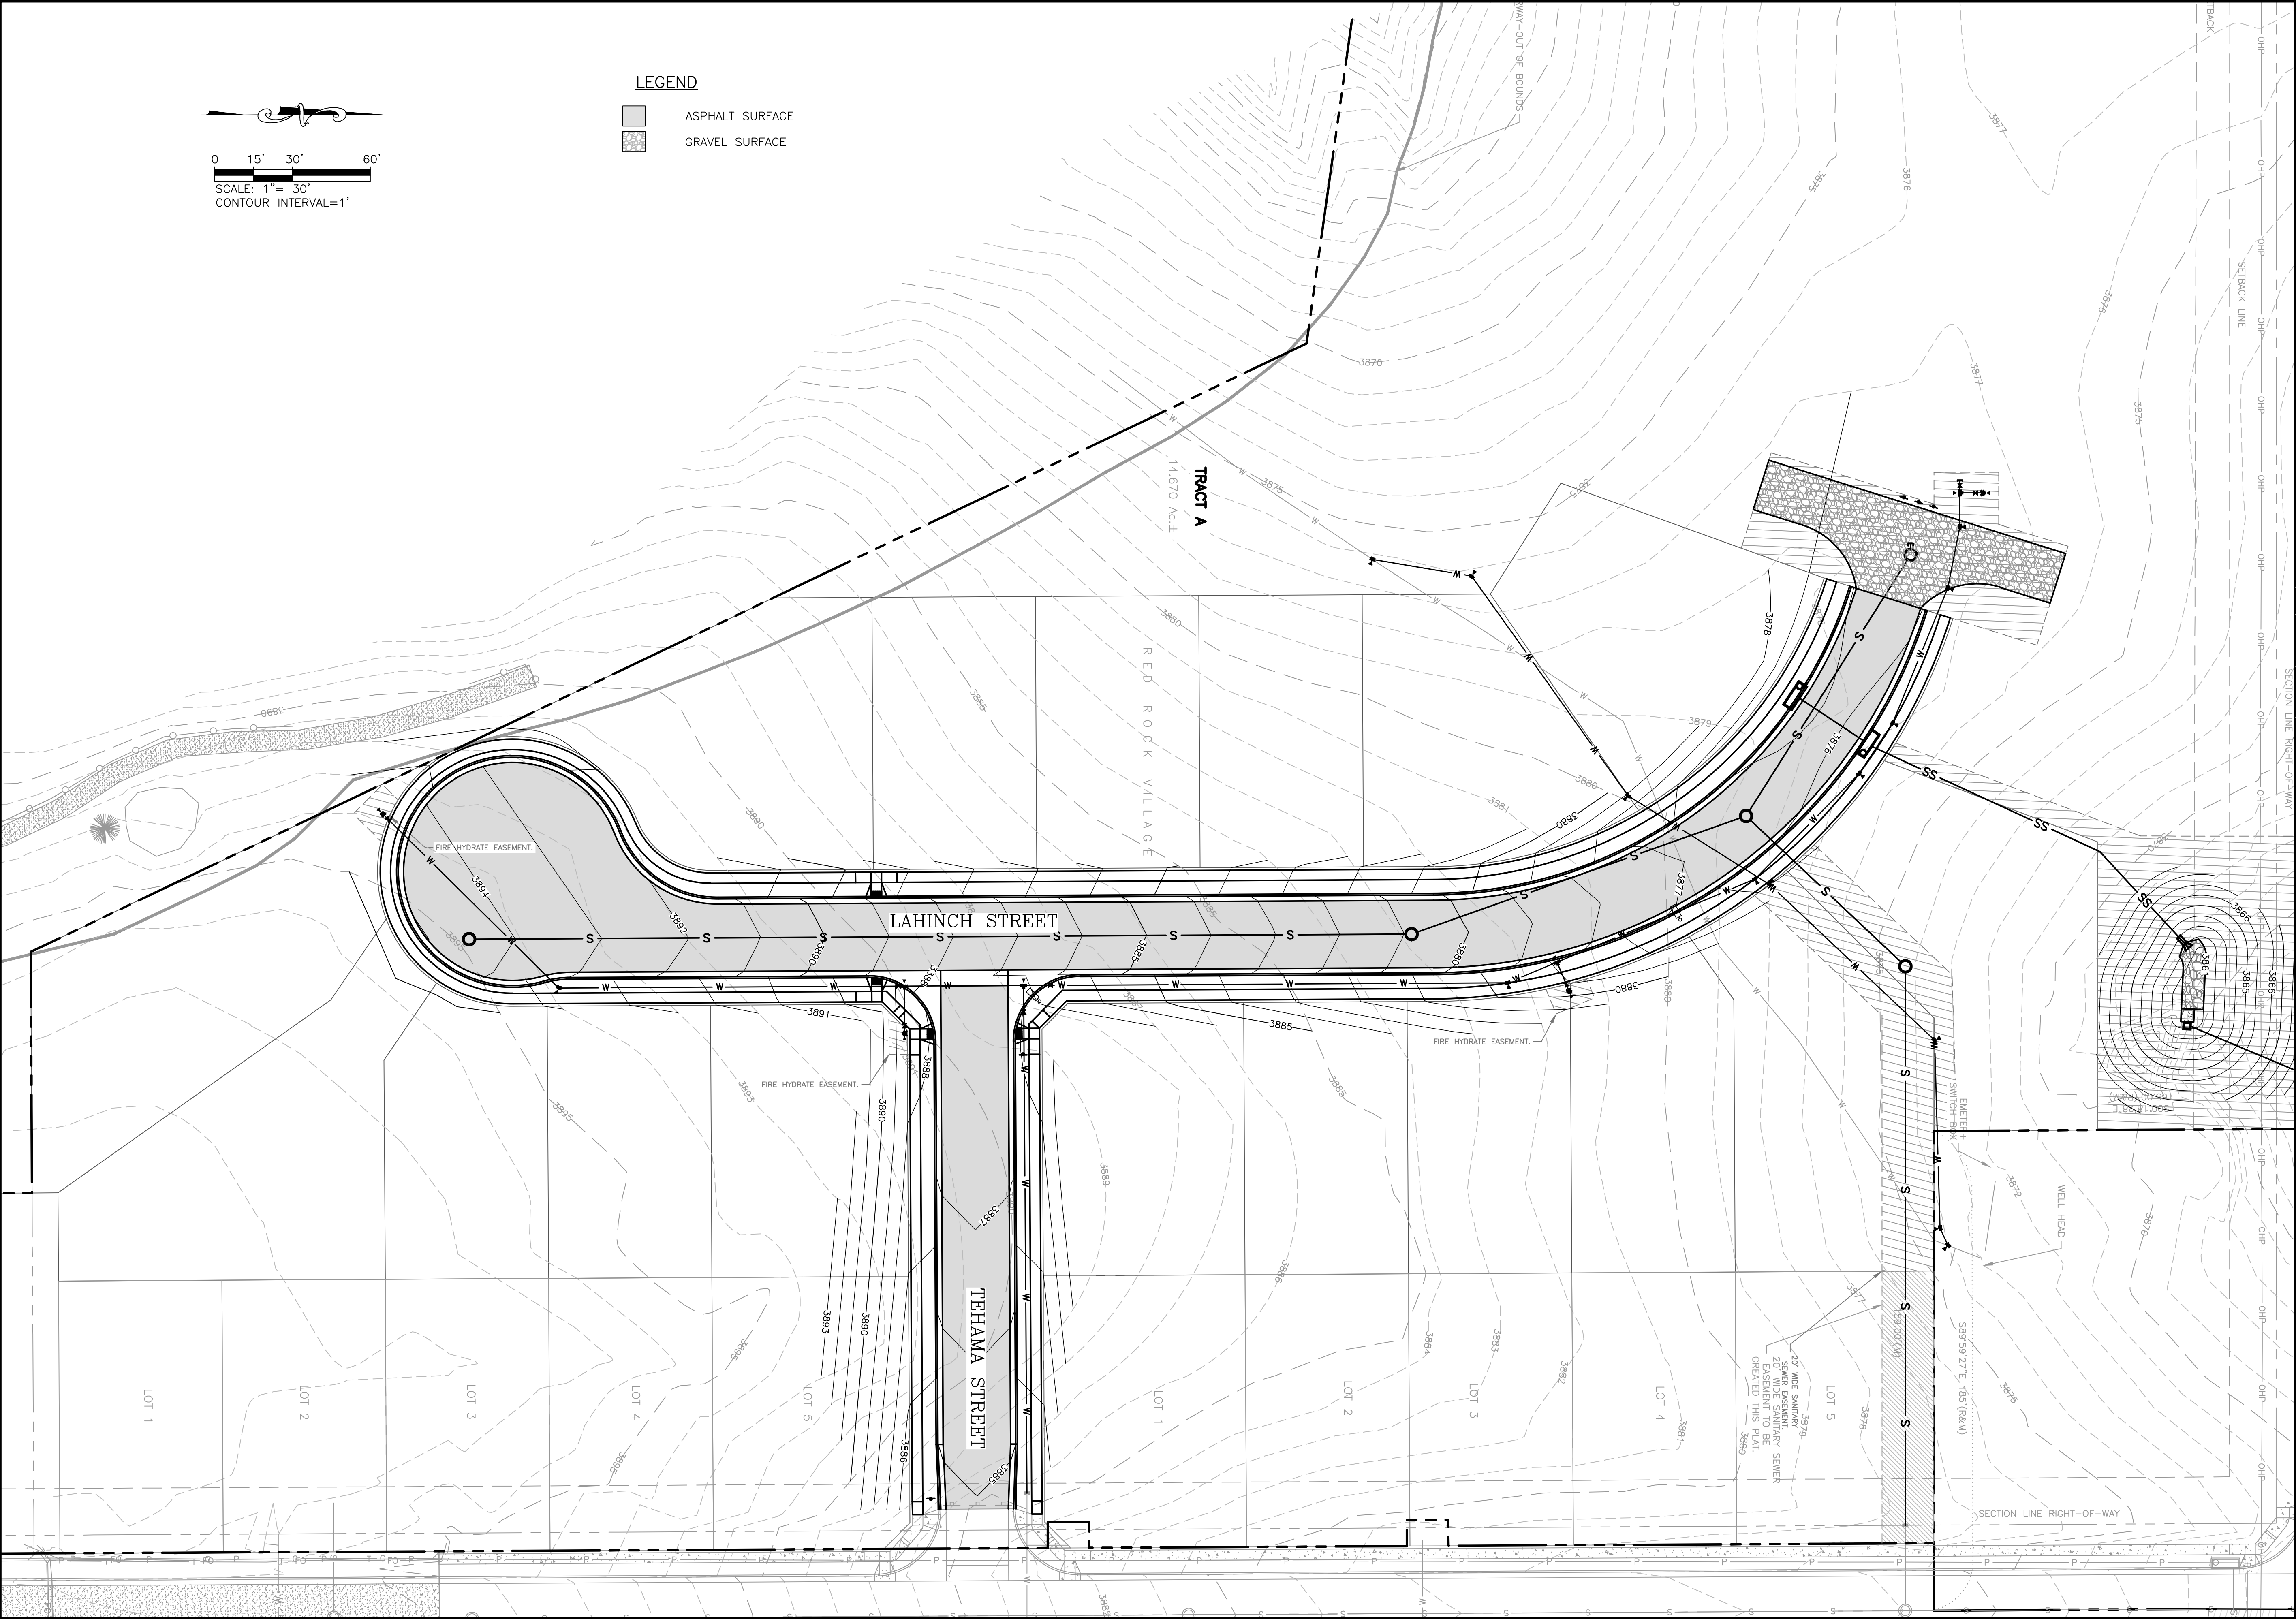



RENNER ASSOCIATES, LLC
CIVIL ENGINEERING • LAND SURVEYING
616 BIRTH STREET
RAPID CITY, SD 57701
PH 605.721.7310
FX 605.721.7315
RENNERASSOCIATES.COM

Scale: 1"=20'

Designed By: MBK	Drawn By: KEH
Design Date: 12/2014	Print Date: 3/29/2015
Surveyed By: NR,RL,KO	Survey Date: 3/2012
Revisions:	

LOCATION

RED ROCK VILLAGE SUBDIVISION PHASE II
LOCATED IN THE NE1/4 OF THE NE1/4 OF SECTION 29, T1N, R7E, B7M
RAPID CITY, PENNINGTON COUNTY, SOUTH DAKOTA

Prepared For:

DON WARD

Internal Job No:

#2411.19

Sheet Title:

SITE PLAN

Sheet:

3 OF 3