

15PD035

RECEIVED

AUG 28 2015

RAPID CITY COMMUNITY PLANNING  
& DEVELOPMENT SERVICES

NORTH ↑




DRAWN BY: T. KALDENBERG

DATE DRAWN: 7/29/2015

PLAN REVISIONS:

NUMBER	DATE	BY
1		
2		
3		
4		

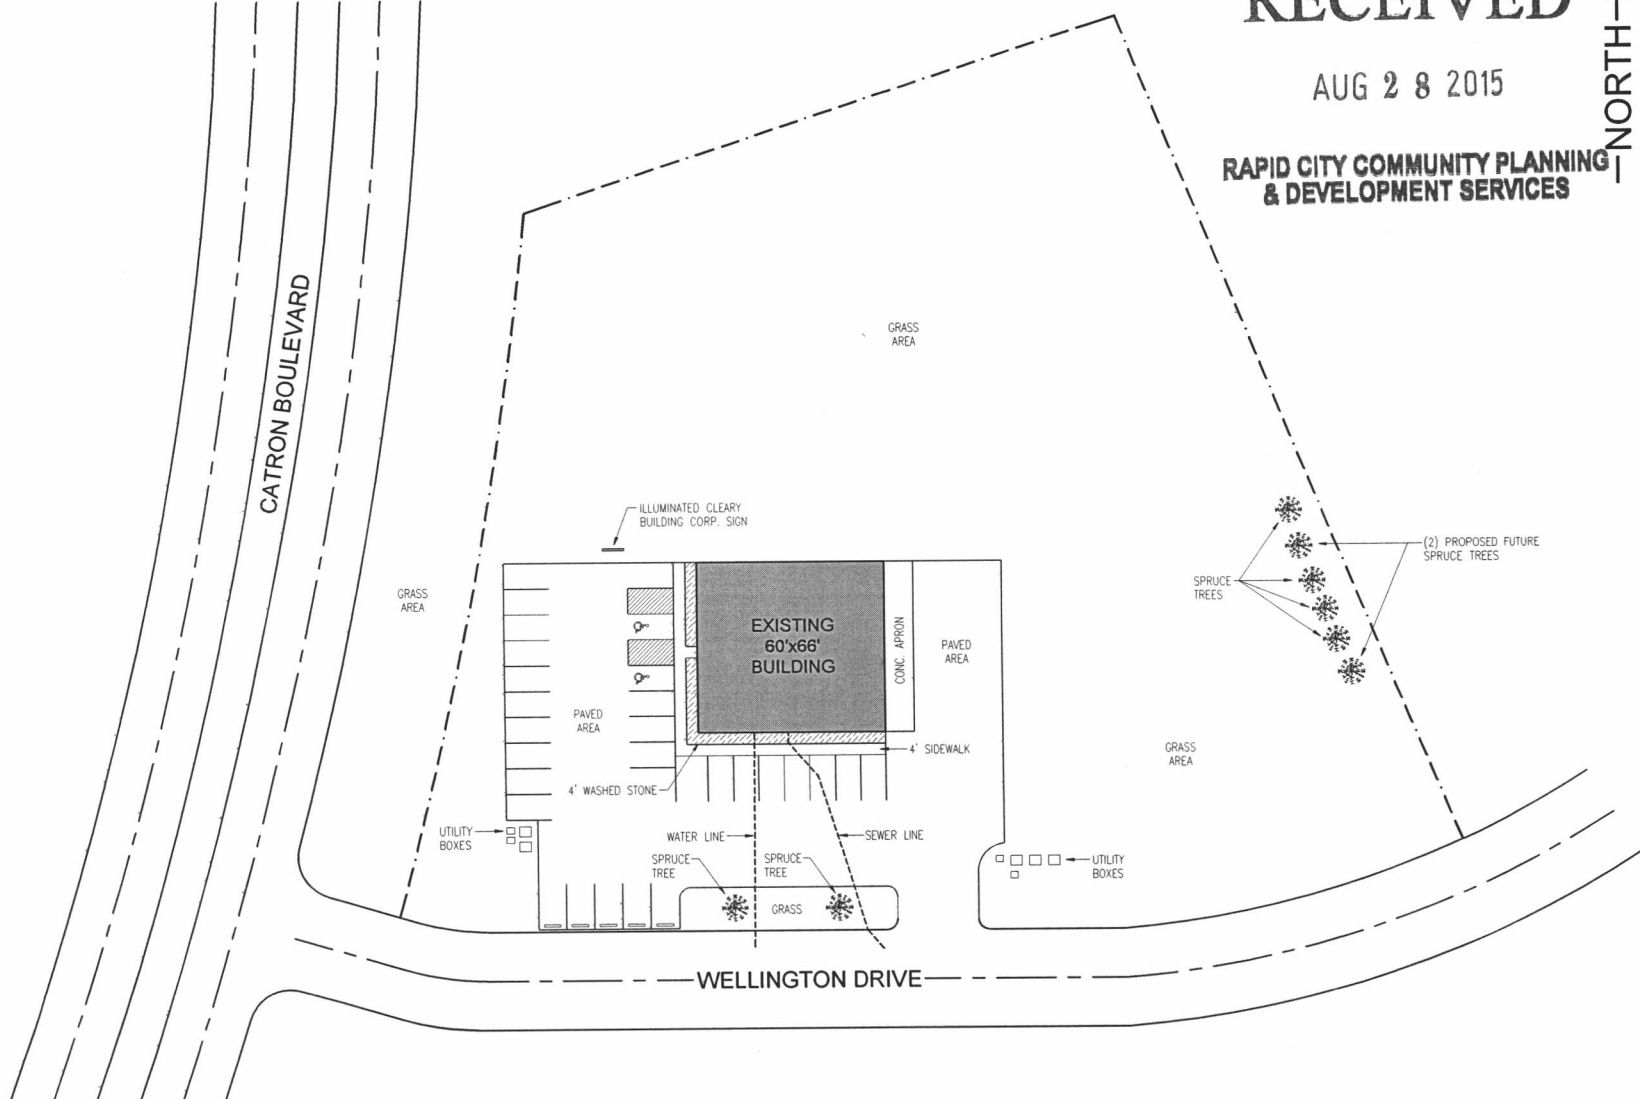

PROJECT NAME:  
**CT INVESTMENTS**

PROJECT SITE ADDRESS:  
1555-A CATRON BOULEVARD  
RAPID CITY, SD

BUILDING SIZE:  
60'x36'x13'-8" / 60'x30'x9'-10"

SHEET NAME:  
SITE PLAN

PROJECT NUMBER:  
**000000000**

SHEET NUMBER:  
**1 OF 3**

SHEET SCALE: 1" = 20'

