


1# Parking Sites (handy cap)
 1 Reserved parking For The pastor

No. PW060104-01

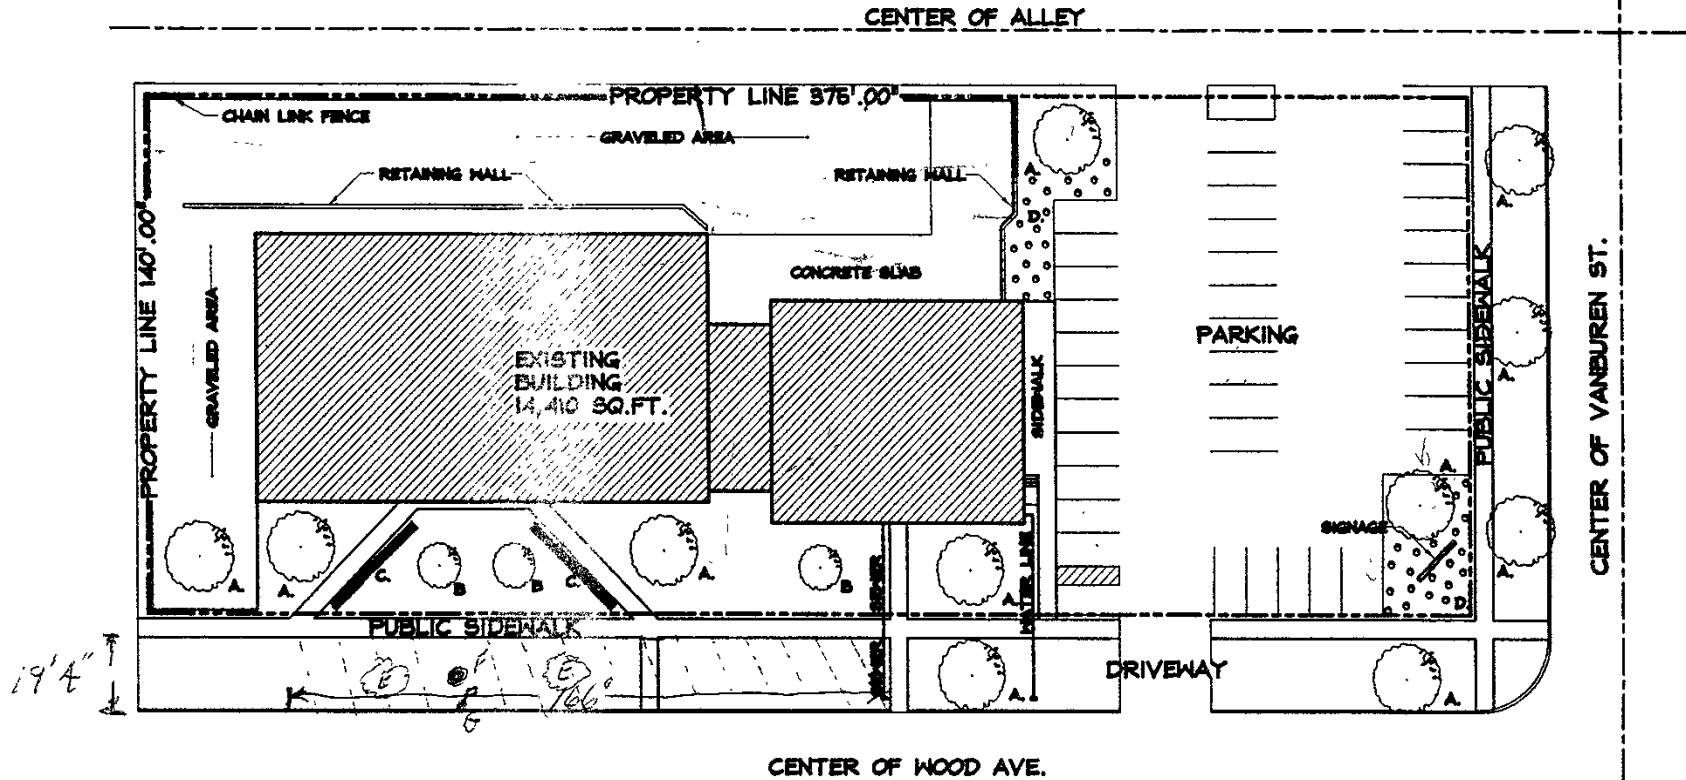

LANDSCAPE SCHEDULE

- 11 A. LARGE TREES
- 5 B. MEDIUM TREE
- 4 C. HEDGES
- 40 D. SHRUBS
- 644 S.T. GRASS

E existing Trees
 F existing power pole
 G Mail Box

SITE PLAN

SCALE: 1"=20'-0"



Larry Wiechmann
 8648 Sheridan Lake Rd
 Rapid City SD 57702-9068