

Site Plan

Scale: 1" = 50'




Landscape Schedule	
QTY	TYPE
11	A Juniper
	B Lawn
	C Undeveloped area
	D 8' Chain Linked Fence
	E Pee Rock
	F 3' retaining wall
	G Proposed Asphalt

Property Owner:  
Specialized Enterprise LLC

Business Owner:  
Friends Forever Inc

DWG Date: July 19, 2000

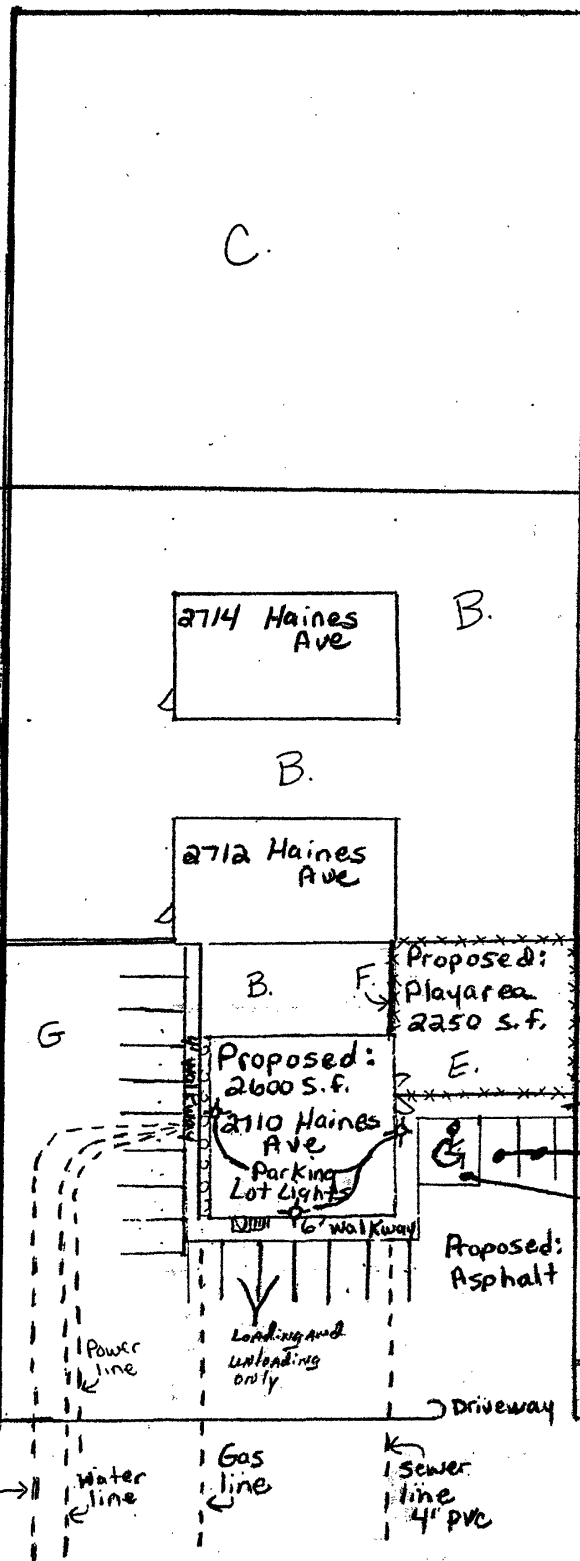

Proposed: Play area 2250 s.f.

Proposed: 2600 s.f. Parking Lot Lights

Proposed: Asphalt

raised sidewalk

staff parking only

Handicap parking

Fire Hydrant 310' South at the corner of Mall Drive and Haines Ave East side of road

Fire Hydrant 42 ft from property line Eastside of Road

Power line

Phone line

Water line

Gas line

Sewer line 4" PVC

Driveway

6' walkway

Loading and unloading only

Haines Ave

CITY OF RAPID CITY  
Rapid City, South Dakota


RECEIVED

JUL 24 2000

Rapid City  
Planning Department

JUL 24 2000

Rapid City Planning Department

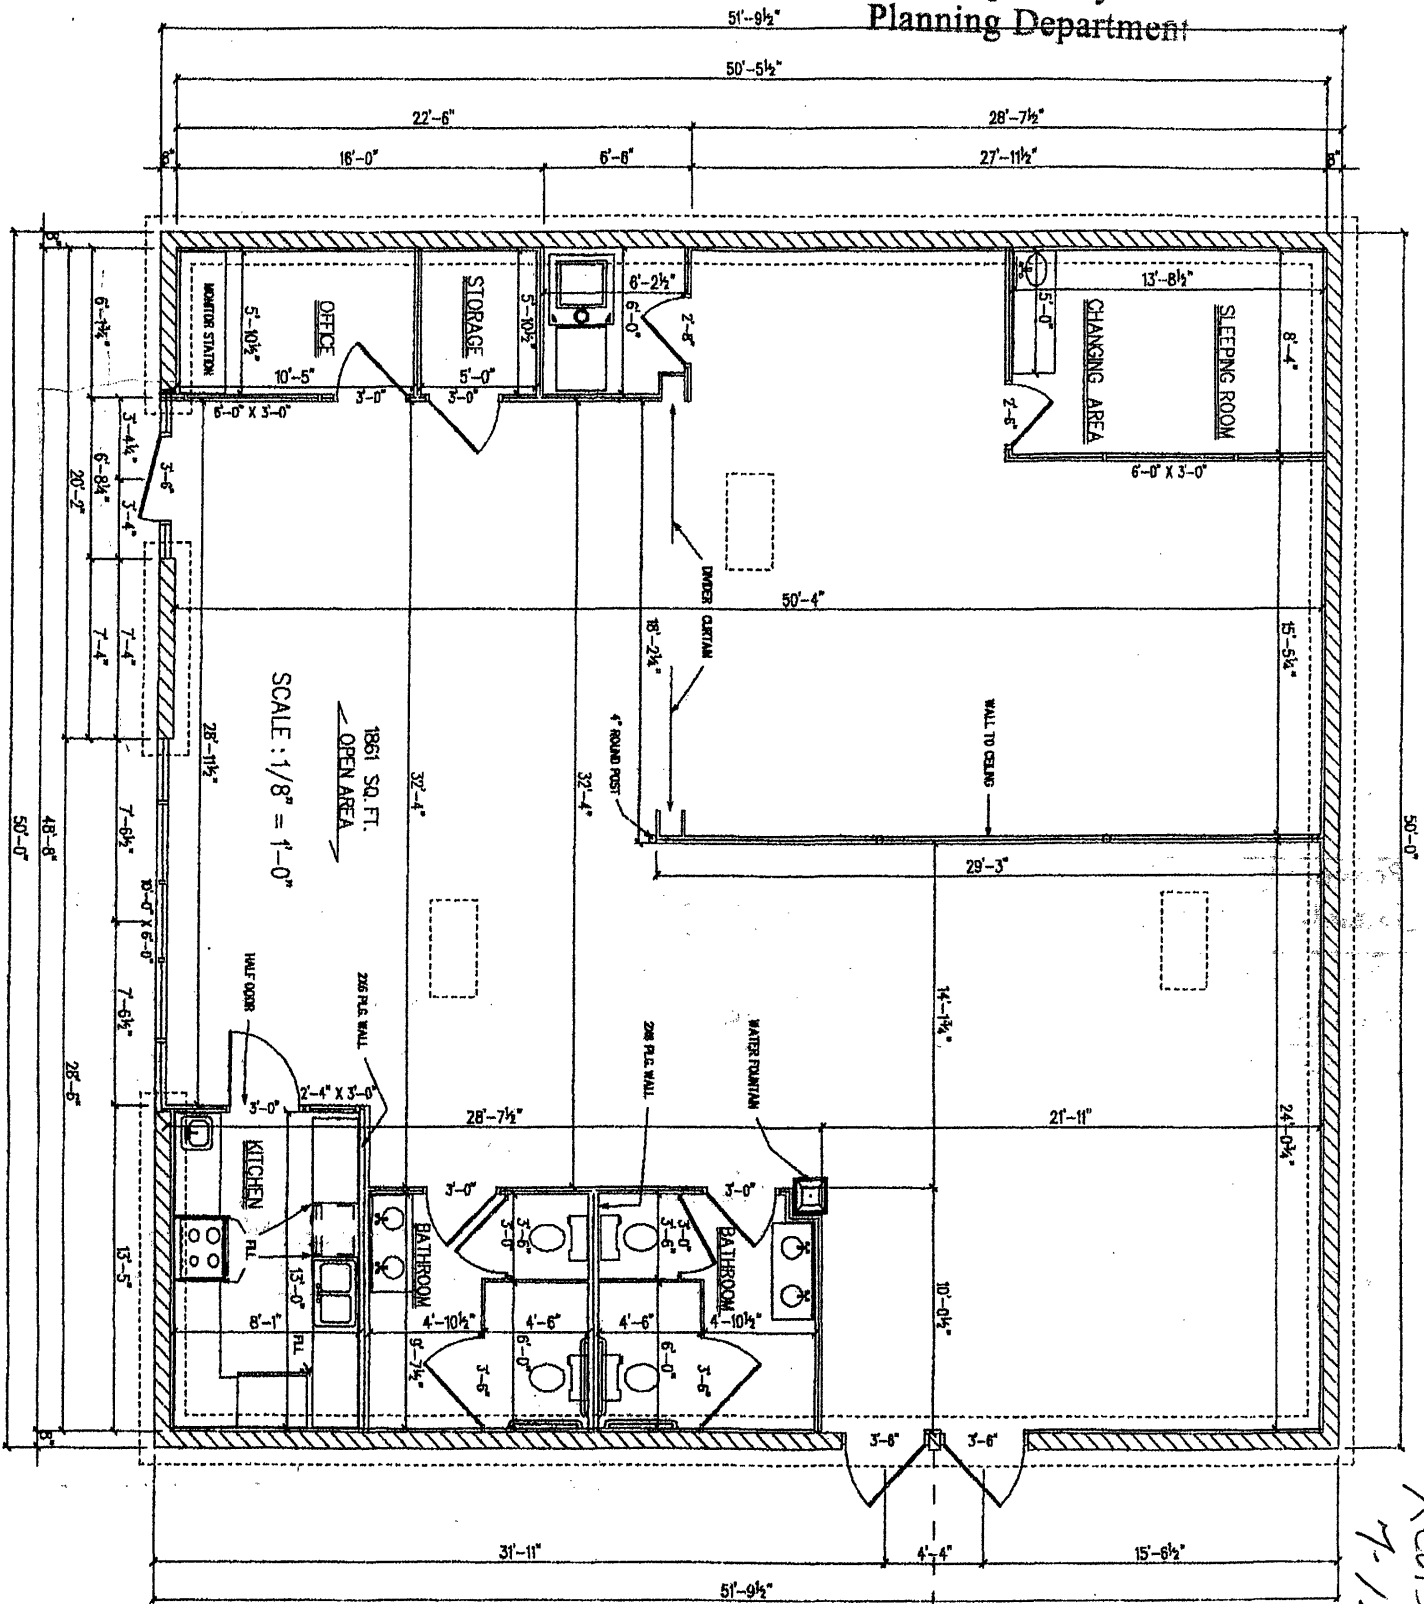

Revised 7-13-00