



1 BUILDING TYPE 'A'  
FRONT & REAR ELEVATION

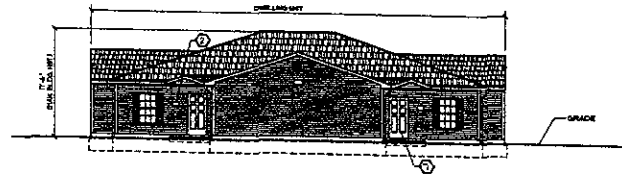

2 BUILDING TYPE 'A'  
TYPICAL SIDE ELEVATION

EXTERIOR COLOR SCHEDULE			
NUMBER	DESCRIPTION	COLOR	REFERENCE
1	BRICK - BROWN	BRICK	127 (REAR ELEVATION)
2	VENT. PANELS	BRN	
3	WALL PANELS & SIDING	BRN	
4	ROOFING - ASPHALT/FLT	BRN	
5	VENT. HOUSING	BLU/GR	
6	VENT. GRATES	POWDER GREEN	
7	W. PANEL, HALL, ENTRY DOOR	POWDER GREEN	
8	W. PANEL, MAIN ENTRY DOOR	BRN	
9	INTERIOR WOOD, BATHROOM DOORS	BRN	
10	DISCREETIVE VENT. DOUBLE LEVER	BRN	
11	LAND FINISH	GRASS	SEE LANDSCAPE PLAN FOR FINISH
12	W. PANEL, SERVICE DOOR	BRN	

RECEIVED  
 AUG 12 2003  
 Rapid City Growth  
 Management Department

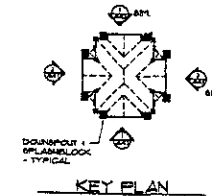

READY ARCHITECTURAL  
 ASSOCIATES, INC.  
 11806 Wayzata Blvd.  
 Minneapolis, Minnesota  
 652379-9231 Fax: (652)332-3914

I hereby certify that the plans, specifications  
 and notes are prepared by me or under my  
 direct supervision and that I am a duly  
 registered architect for the State of South Dakota.

Robert S. Ready, Architect  
 Date: \_\_\_\_\_ Reg. No. \_\_\_\_\_

DEVELOPER  
**G**  
 GANDOLF GROUP, L.L.C.  
 5354 Parkdale Dr., Suite 350  
 St. Louis Park, MN 55416-1623

EDGEWOOD  
 ESTATES


RAPID CITY, S.D.

PROJECT NO. 0904  
 DATE: 7/2003  
 DRAWN BY: JEA (DRAWING)  
 CHECKED BY: JEA (CHECK)  
 FILE NO. PROJECT/BLDG  
 PLOT DATE: 8/2003


PRELIMINARY  
 PLANS  
 NOT FOR  
 CONSTRUCTION

COPYRIGHT 1999 © BY  
 READY ARCHITECTURAL  
 ASSOCIATES, INC.


SHEET SCALE:  
 1/8" = 1'-0"  
 SHEET TITLE:  
 BLDG TYPE 'A'  
 EXTERIOR  
 ELEVATIONS  
 SHEET NUMBER:  
 A4.1

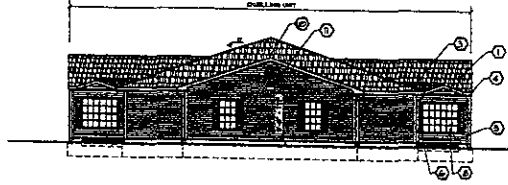

1 BUILDING TYPE 'B'  
FRONT ELEVATION

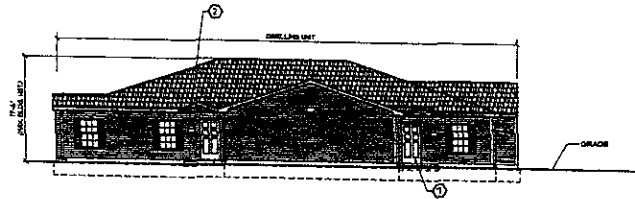

2 BUILDING TYPE 'B'  
TYPICAL SIDE ELEVATION

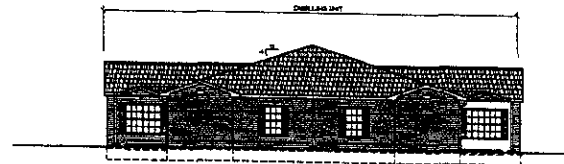


3 BUILDING TYPE 'B'  
REAR ELEVATION

RECEIVED

AUG 12 2003

Rapid City Growth  
Management Department

SYMBOL	DESCRIPTION	COLOR	REFERENCE
1	BRICK - EXTERIOR	BRICK	
2	BRICK - INTERIOR	BRICK	
3	ALUM. PANEL - ENTRY	ALUM.	
4	GLASS - WINDOWS	GLASS	
5	WOOD - SIDING	WOOD	
6	WOOD - SHUTTERS	WOOD	
7	WOOD - TRIM - ENTRY	WOOD	
8	WOOD - TRIM - WINDOWS	WOOD	
9	WOOD - TRIM - DOORS	WOOD	
10	WOOD - TRIM - PORCH	WOOD	
11	WOOD - TRIM - ROOF	WOOD	
12	WOOD - TRIM - GUTTER	WOOD	
13	WOOD - TRIM - DOWNSPOUT	WOOD	
14	WOOD - TRIM - PORCH	WOOD	
15	WOOD - TRIM - ROOF	WOOD	
16	WOOD - TRIM - GUTTER	WOOD	
17	WOOD - TRIM - DOWNSPOUT	WOOD	
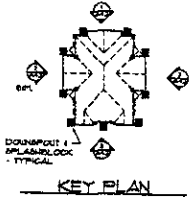

KEY PLAN

READY ARCHITECTURAL ASSOCIATES, INC.  
11606 Weyzata Blvd  
Minnetonka, Minnesota  
(952)975-9231 fax (952)332-9914

I hereby certify that the above description of project was prepared by me or under my direct supervision and that I am a duly Registered Architect under the laws of the State of SOUTH DAKOTA.

Robert B. Ready, ARCHITECT  
Date: \_\_\_\_\_ Reg. No. \_\_\_\_\_

DEVELOPER  
G  
GANDOLF GROUP, L.L.C.  
3354 Paradise Ct. Suite 150  
St. Louis Park, MN 55416-1023

EDGEWOOD ESTATES

RAPID CITY, S.D.

PROJECT NO. 09-04  
DATE: 12-1-02  
DRAWN BY: JEA  
CHECKED BY: R. W. BERRY  
PROJECT NO. 09-04  
PLOT DATE: 8-10-03

PRELIMINARY PLANS  
NOT FOR CONSTRUCTION

COPYRIGHT 2003 © BY  
READY ARCHITECTURAL ASSOCIATES, INC.

SHEET SCALE:  
1/8" = 1'-0"  
SHEET TITLE:  
BLDG. TYPE 'B'  
EXTERIOR ELEVATIONS  
SHEET NUMBER:  
A42