


Property Line

Dead End

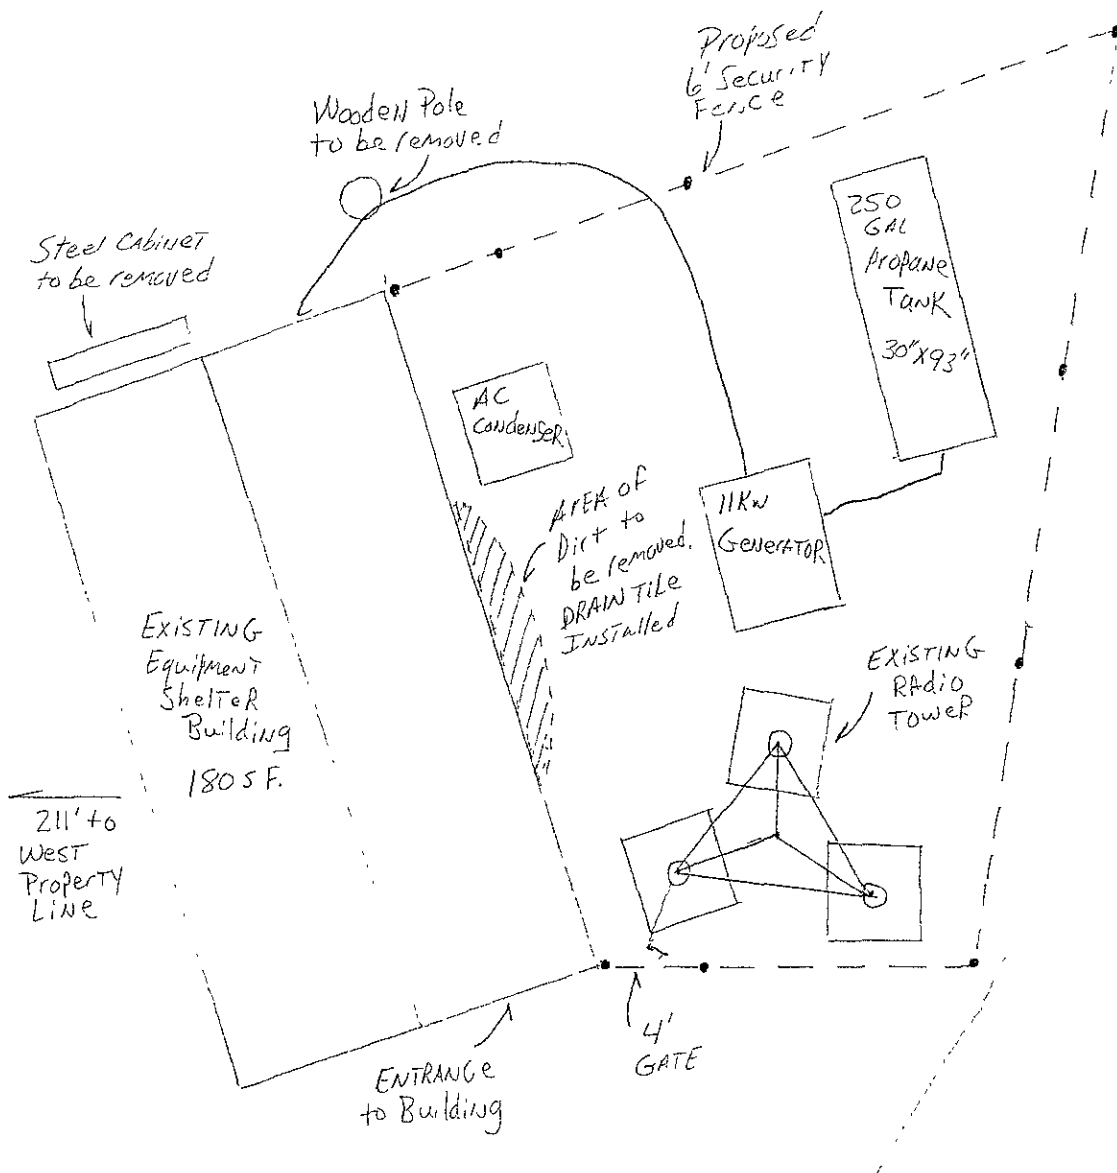

211' to West Property Line

163' to SKYLINE DR

Wooden Pole to be removed

785' to South Property Line

PRELIMINARY SITE PLAN  
DINO Hill Radio Tower  
SCALE 1" = 5'


ACCESS FROM SKYLINE DR

RECEIVED

DEC 03 2007

Rapid City Growth Management Department

within the confines of  
Dinosaur Park  
City of Rapid City, SD  
SITE PLAN DRAWN BY  
TED RUTLEDGE  
10-10-07

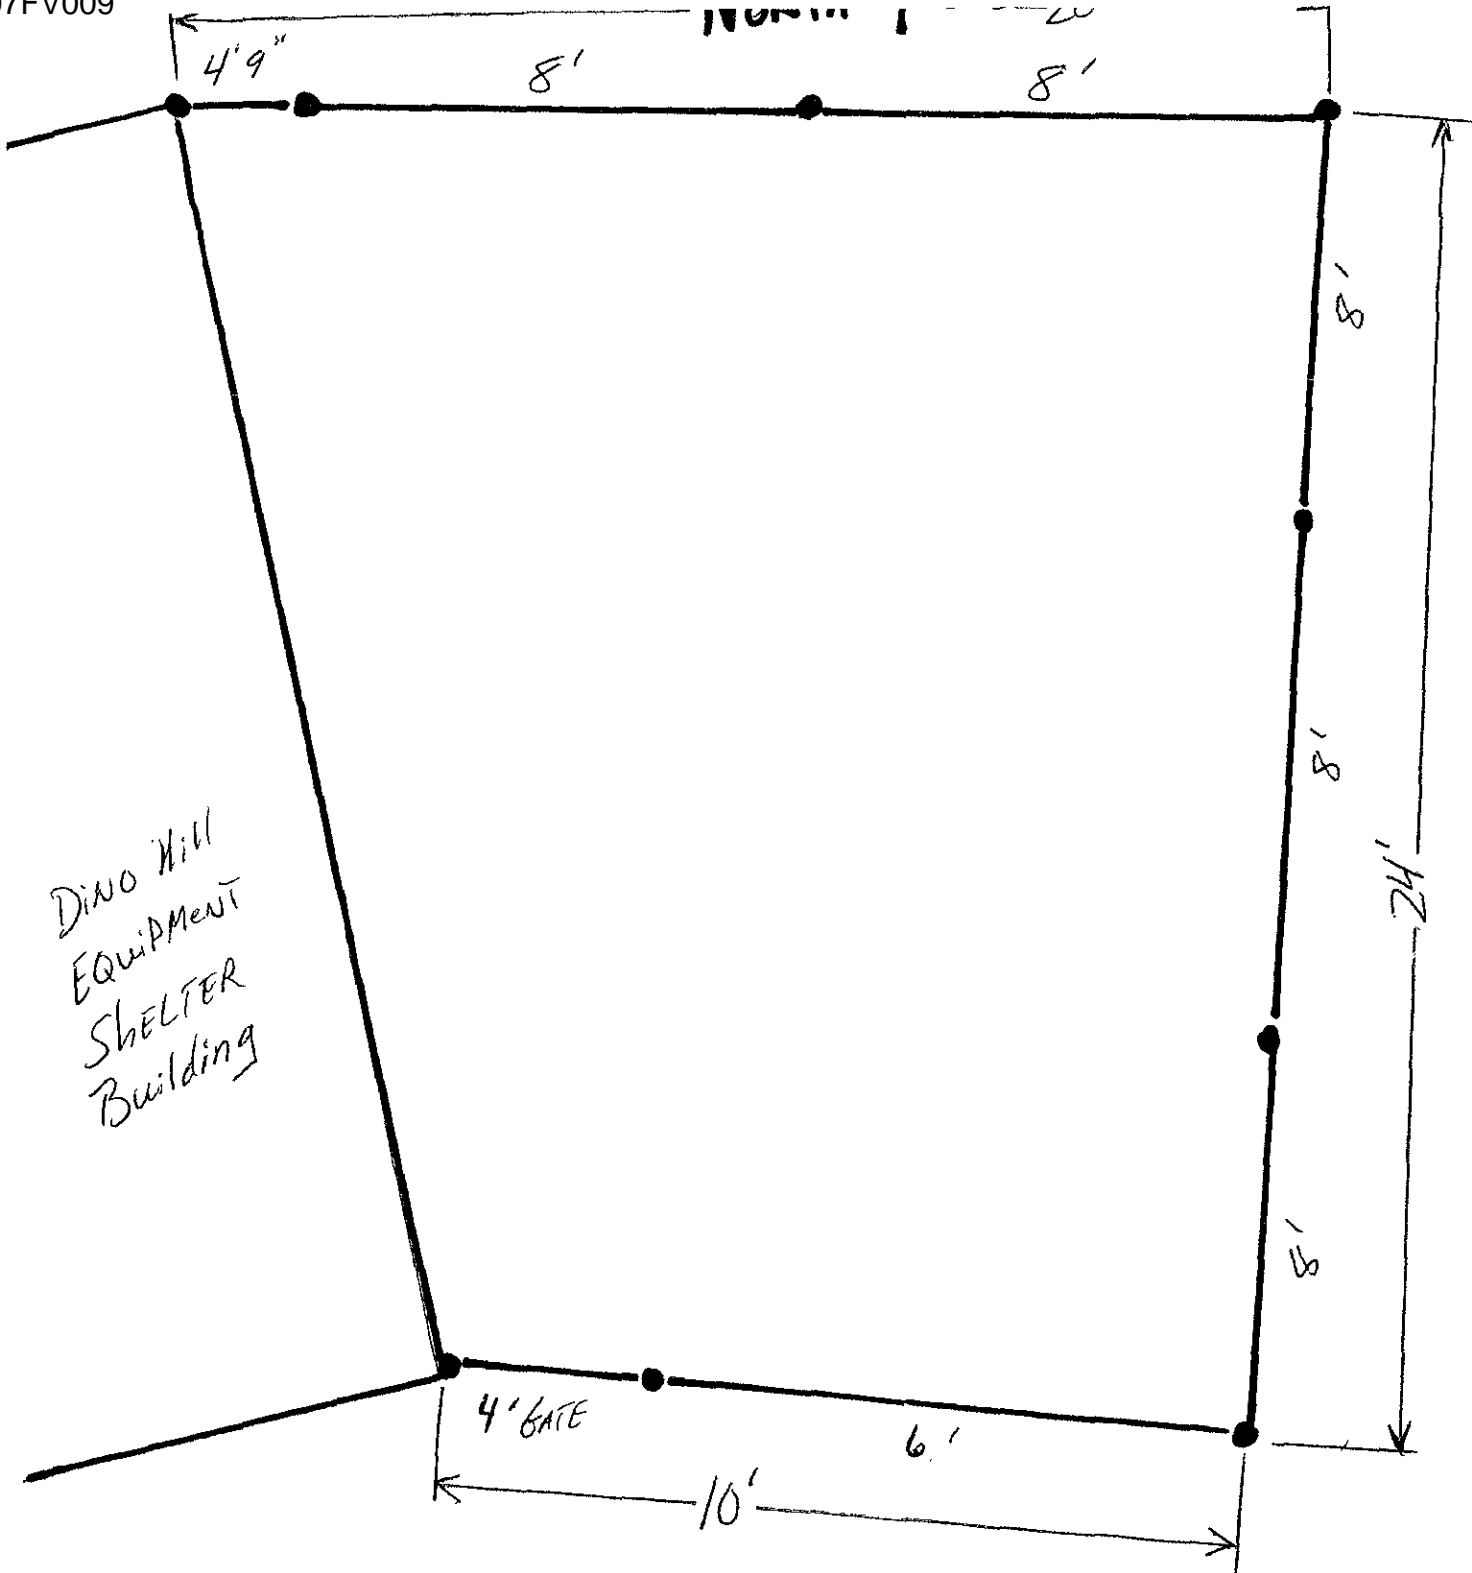


RECEIVED

DEC 03 2007

Rapid City Growth Management Department

FENCE FOOTPRINT

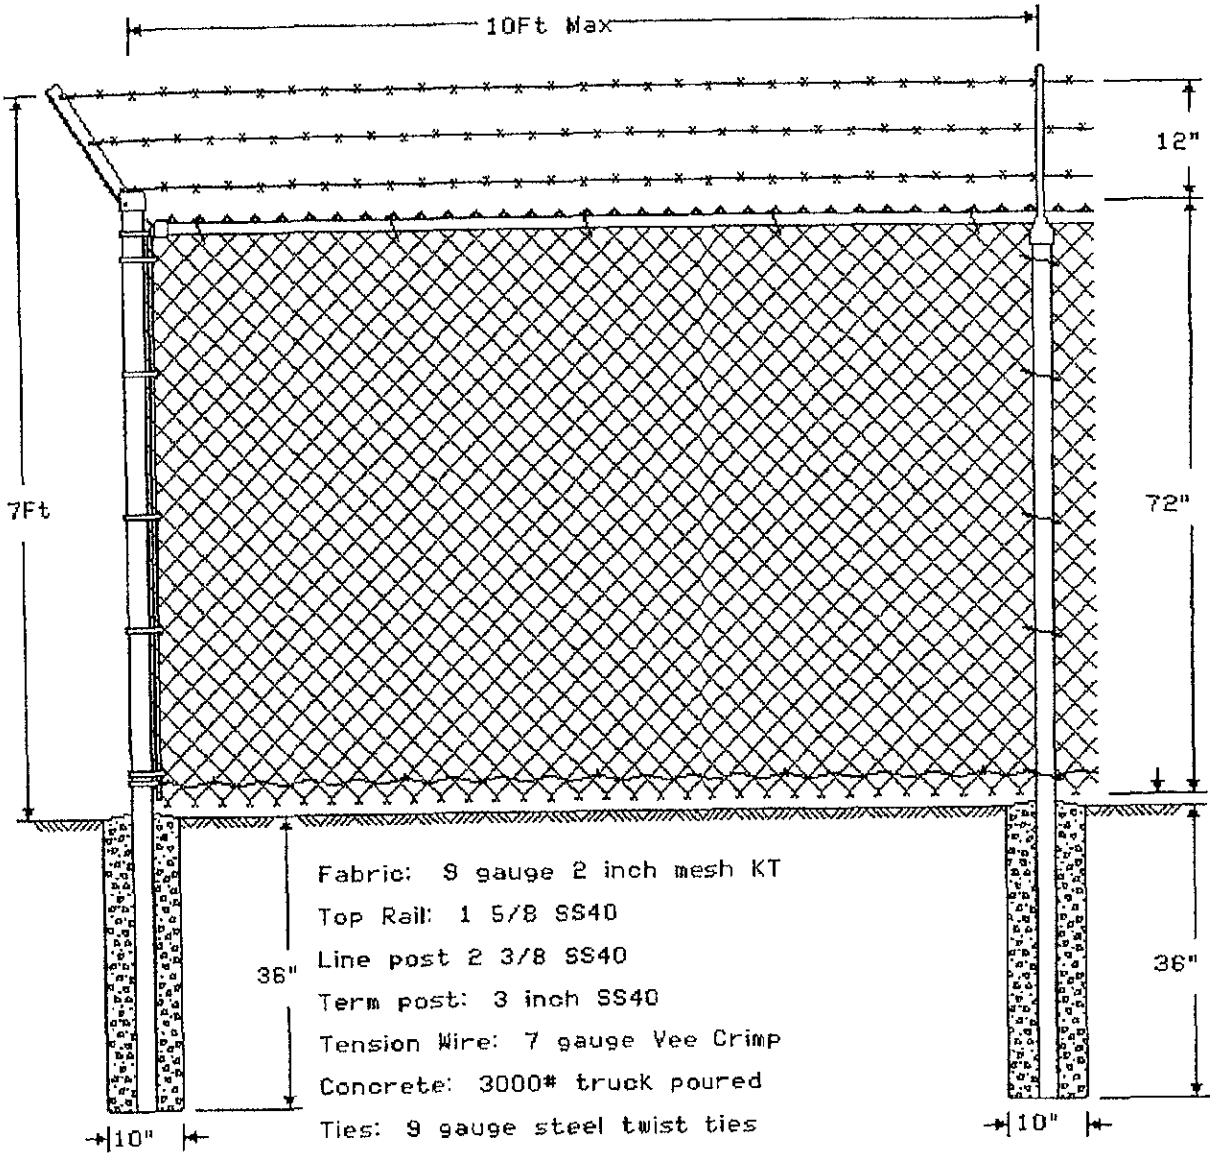

RECEIVED

DEC 03 2007

Rapid City Growth  
 Management Department



For ALL your fencing needs

The Fence Connection  
 1211 Oregon St

Rapid City, South Dakota 57701  
 (605) 348-6930 Fax: (605) 348-9444

911 Comm. Tower  
 Ted Ruffedt

DRAWN BY: 10/10/07

SCALE:

PAGE:

REVISED: 10/10/07

FILE:

1 of 1