



**LEGEND**

---	PROPERTY LINE
----	CHAIN LINK FENCE
-----	NEW PALLET RACKING/SPEEDWAY
-----	NEW CONCRETE
-----	GRAVEL AREA
-----	HEAVY DUTY PAVEMENT


**NOTE**  
 CONDUITS (RUN FROM EXISTING ELECTRICAL ROOM)  
 CONDUITS TO BE PAINTED WHITE AND FASTENED TO THE ROOF BECK AND NOT THROUGH STRUTS  
 1 1/4" CONDUITS FROM EXISTING 277 VOLT PANEL  
 1 1/4" CONDUITS FROM 208 VOLT PANEL  
 1 1/4" CONDUIT EMPTY  
 (1) 3" FIBER OPTIC WITH LONG SNEEP 50 AND JUNCTION BOXES AT THE CEILING  
 (SEE WA FOR ELECTRICAL LAYOUT)  
 INSTALL JUNCTION BOXES AT THE POINT THE CONDUITS LEAVE THE STORE TO ALLOW FOR SHORTER PULL LENGTHS

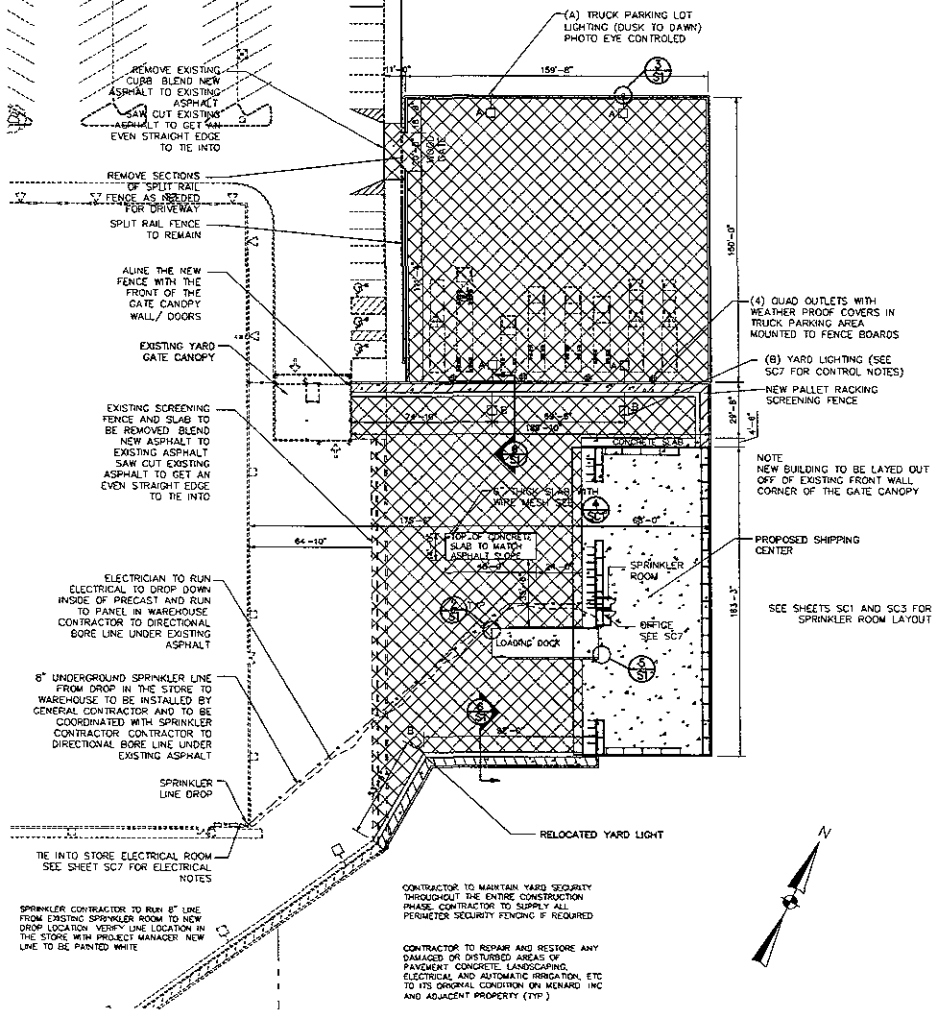


**1** **SI** PROPOSED SHIPPING CENTER SCALE 1" = 30'-0"

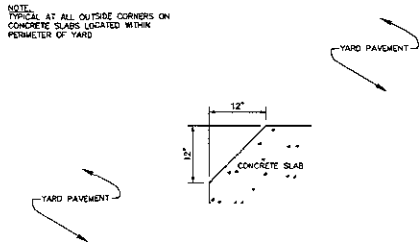


**2** **SI** CLIPPED SLAB CORNER SCALE 1" = 1'-0"

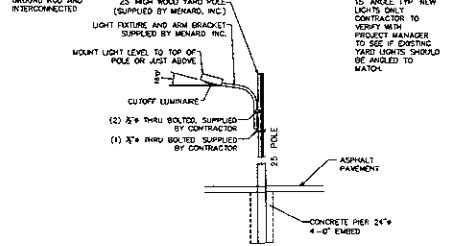


**3** **SI** TRUCK PARKING LIGHT POLE SCALE 1/4" = 1'-0"

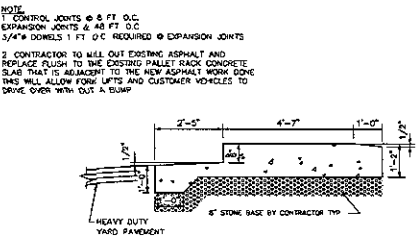

**4** **SI** PALLET RACKING SLAB SCALE 1/2" = 1'-0"

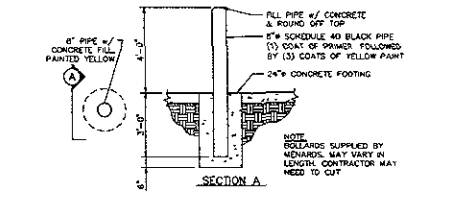

**5** **SI** (TYP.) BOLLARD DETAIL SCALE 3/8" = 1'-0"

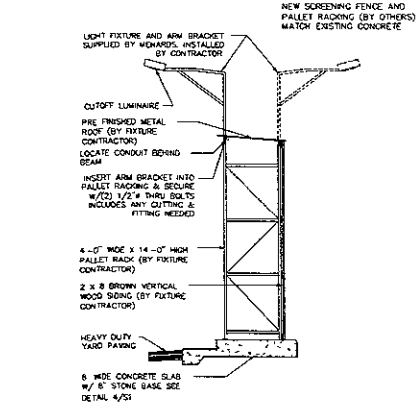

**6** **SI** PALLET RACKING SLAB & SCREENING STRUCTURE SCALE 1/2" = 1'-0"

**NOTE**  
 EXISTING PALLET RACK FENCE TO REMAIN UNTIL THE END OF PROJECT FOR SECURING WORK AREA

EXISTING PALLET RACK FENCE TO BE REMOVED AS SHOWN AND SALVAGED TO BE RE INSTALLED BY FUTURE CONTRACTOR SECURE EXISTING YARD AND WORK AREA REMAINING PALLET RACK AND FENCE BOARDS, STRIPS NEATLY AND SALVAGE MATERIAL FOR MENARD. CONCRETE SLABS TO BE REMOVED CONTRACTOR TO TERMINATE ELECTRICAL TO MEET CODES. CONTRACTOR TO PLACE THE ASPHALT BINDER RIGHT TO EXISTING ASPHALT HOLDING THE SURFACE BACK TO COMPLETE IN ONE PAVING WIDTH AFTER THE PALLET RACK SLAB IS REMOVED

RECEIVED

JUN 06 2008

Rapid City Growth Management Department

**ELECTRICAL REQUIREMENTS**

- MENARD INC. TO SUPPLY ALL LIGHTING FIXTURES AND POLES
- CONTRACTOR TO SUPPLY ADJUSTABLE PHOTOCELLS IN ALL CASES (APPROVED BY MENARD INC.)
- TRUCK PARKING LOT LIGHTING TO BE 277 VOLT (OH) WITH PHOTOCELL (OFF) OFF WITH PHOTOCELL
- YARD LIGHTING TO BE 400 WATT HALOGEN LIGHT CUTOFF LUMINAIRES MOUNTED TO SCREENING STRUCTURE (SEE DETAILS ON THIS SHEET)
- (OH) WITH PHOTOCELL (OFF) WITH CENTRAL CONTROLLER
- ALL EXTERIOR UNDERGROUND WIRING SHALL BE IN PVC CONDUIT OR AS ALLOWED BY CODE OR AS NOTED
- ALL CONDUIT TO BE A MINIMUM OF 42" BELOW GRADE AND SHALL BE EQUIPPED WITH PULL RINGS
- SEE SPECIFICATIONS FOR ELECTRICAL REQUIREMENTS
- ELECTRICAL CONTRACTOR TO VERIFY ALL WIRING AND GROUND WIRING AS PER UTILITIES SPECIFICATIONS

BID PLANS

<b>MENARD INC</b>		PROJECT NO. 08-011	
STORE DESIGN DEPARTMENT		RAPID CITY, SD	
CAL CLARK, WESBORG		SHEET TITLE	
SCALE: DRAWN BY: DATE: AS NOTED JAC/DB 5/20/08		SHIPPING CENTER CONCRETE SLAB	
REVISIONS	NO	DATE	DESCRIPTION

08FV006

10'-0" TALL WOOD FENCE SEE DETAILS

PAINT STRIPES BOTH SIDES OF GATE FOR TRUCK SWING

(2) 10' WIDE BY 10' TALL WOOD GATES SEE DETAIL

10'-0" HIGH WOOD FENCE SET 11'-0" OFF OF BACK OF CURB SUPPLIED BY MENARD INC. LEAVE 11'-0" OF GRASS EXISTING SPLIT RAIL FENCE TO REMAIN

EXISTING YARD GATE CANOPY

THE WOOD FENCE TO SCREENING FENCE

PROPOSED SHIPPING CENTER

PROPOSED CONCRETE SLAB TO MATCH ADJACENT SLAB

LOADING DOCK

LOADING DOCK STRIPING SEE DETAIL

RELOCATED YARD LIGHT

1 PROPOSED SHIPPING CENTER SCALE 1" = 30'-0"

GENERAL NOTES:

- ALL DIMENSIONS ARE TO FACE OF CURB OR CENTER OF PAINT STRIKE
- SEE GRADING PLAN FOR FURTHER FENCE REQUIREMENTS
- CONTRACTOR TO FILL ALL 1/2" V-GROOVES TO SUBGRADE WITH CLEAN GRADE FOR SLOTTING ETC.
- CONTRACTOR WILL BE RESPONSIBLE FOR SOIL SETTLEMENT DUE TO IMPROPER COMPACTION
- COMPACTION TO MEET OR EXCEED STANDARD PROCTOR DENSITY

STRIPING NOTES:

ALL STRIPING PAINT TO BE DOT STANDARD TRAFFIC PAINT W/ (2) YR WARRANTY (SEE SPECS)

ALL STRIPS TO BE 4" HIGH



ALL AREAS TO BE STRIPPED SHALL BE AIR BROOMED & CLEANED OF ALL DEBRIS & COMPACTED BY DRY PASSES TO FINISH

SEE GRADING AND GENERAL SPECIFICATIONS FOR FURTHER INFORMATION



ALL STRIPING TO BE WHITE UNLESS OTHERWISE NOTED

ANY ADDITIONAL SIGNAGE AND/OR CURB STRIPING REQUIRED BY AUTHORITY HAVING JURISDICTION WILL BE SUPPLIED & INSTALLED BY CONTRACTOR



ALL DIMENSIONS ARE TO FRONT OF CURB OR CENTER OF PAINT STRIKE

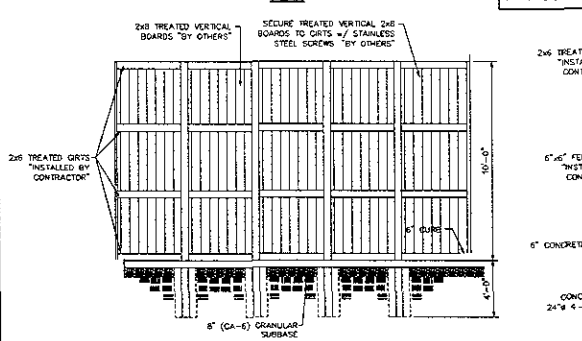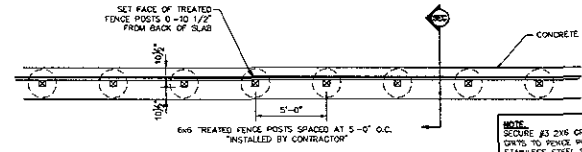


2 WOOD SCREENING FENCE SCALE 1/4" = 1'-0"

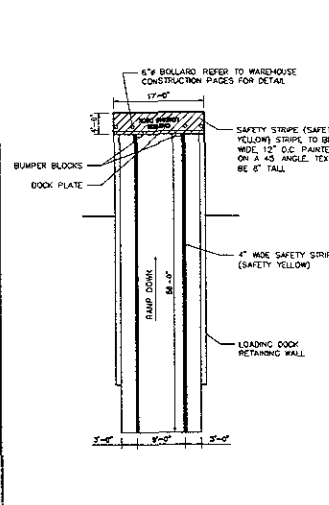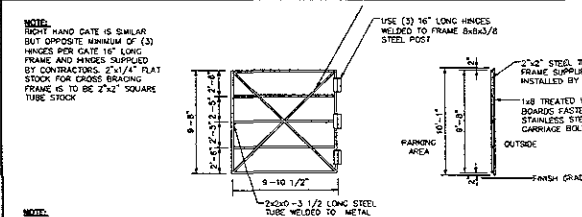

3 LOADING DOCK STRIPING SCALE 3/32" = 1'-0"

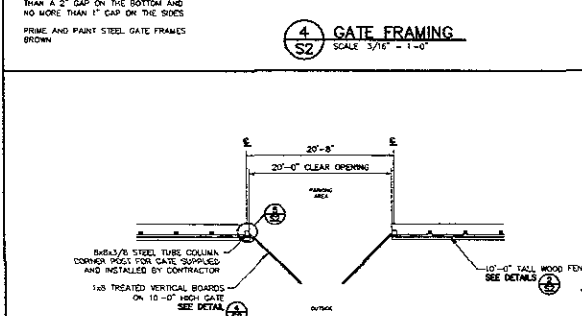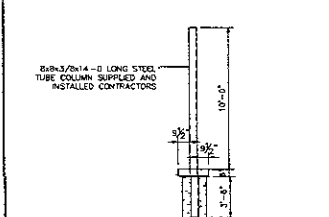

6 20' WOOD GATE - PLAN VIEW

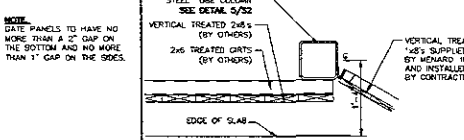

7 CORNER POST - PLAN VIEW SCALE 1" = 1'-0"

PLANS

MENARD INC

STORAGE DEPOT

2540 W. WASHINGTON

RAPID CITY, SD

SHIPPING CENTER FENCE & STRIPING

SCALE: DRAWING DATE: 5/28/08  
AS NOTED JANU/DJ 5/28/08

NO	DATE	DESCRIPTION	BY	CAD DWG NO
1				
2				
3	5/28/08			

2008