


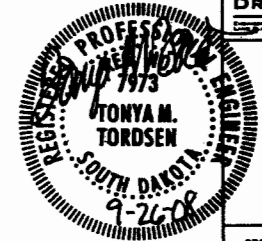

DREAM DESIGN



CITY OF RAPID CITY  
GROWTH MANAGEMENT DEPT.  
DEVELOPMENT SERVICES


Please see attached for general requirements with applicable governmental regulations, ordinances, codes, rules and engineering standards. The City of Rapid City does not verify the accuracy, completeness or timeliness of the information, data or materials provided by the applicant or owner. All necessary permits shall be obtained prior to construction of the proposed public improvements.

Revised By:	DATE:	By:	DATE:
Checked By:	DATE:	By:	DATE:
Designed By:	DATE:	By:	DATE:
Drawn By:	DATE:	By:	DATE:
PRELIMINARY PLAT - SEPT 26, 2008			

PRELIMINARY PLAT  
LOTS A AND B OF LOT 4  
UNA DEL ACRES

EXISTING  
SITE PLAN

Sheet Number:  
2 - 4

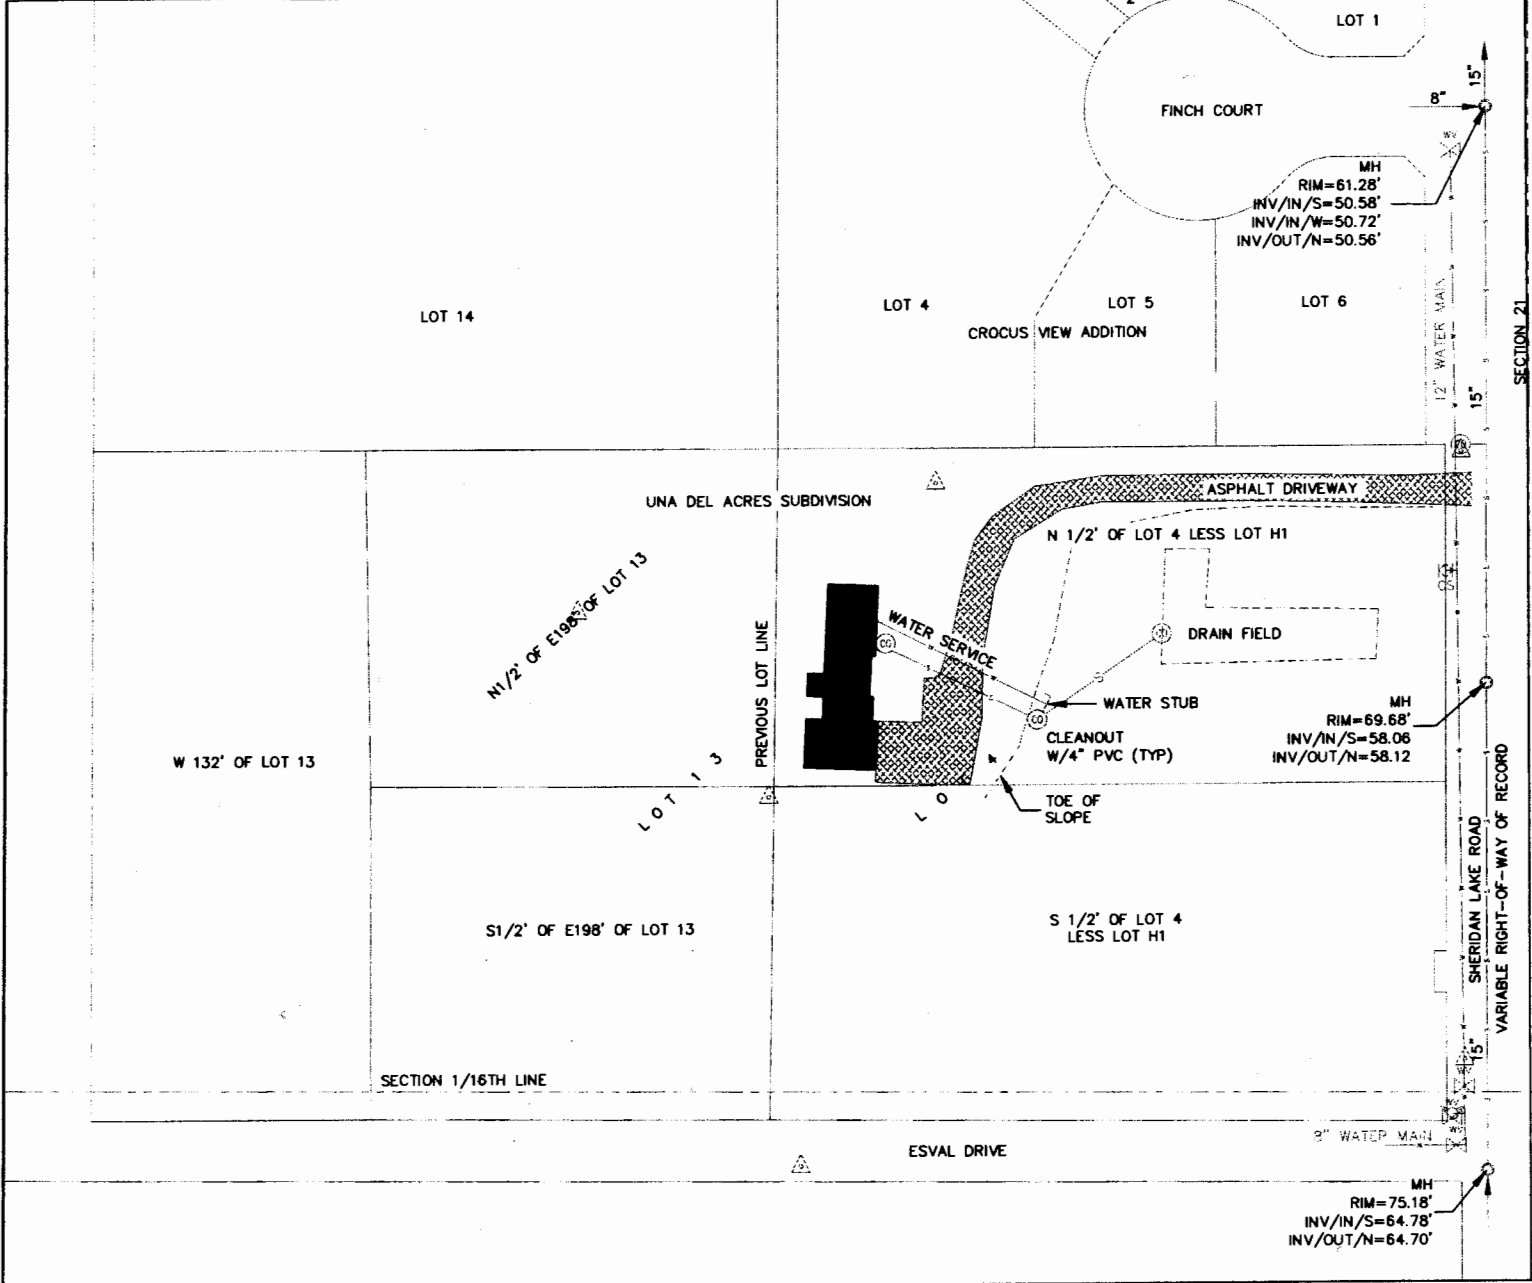

SECTION 21  
SECTION 22

SHERIDAN LAKE ROAD  
VARIABLE RIGHT-OF-WAY OF RECORD

