

CLIENT:
 REEL WYNING LLC
 4941 ENCHANTED PINES DRIVE
 RAPID CITY, SD 57701
 605.716.1800

PROJECT:
 NEW COMMERCIAL MALL
 703 & 705 INDIANA STREET
 RAPID CITY, SD 57701


SITE PLAN

PROJECT NO: 527
 FILE NO: 527-3
 DRAWN BY: RKK
 CHECK BY: RKK
 DATE: 6.1.11
 REVISION #1: 6.3.11
 REVISION #2: 6.27.11

DATE: 6.3.11

C1R2

Drawing Number

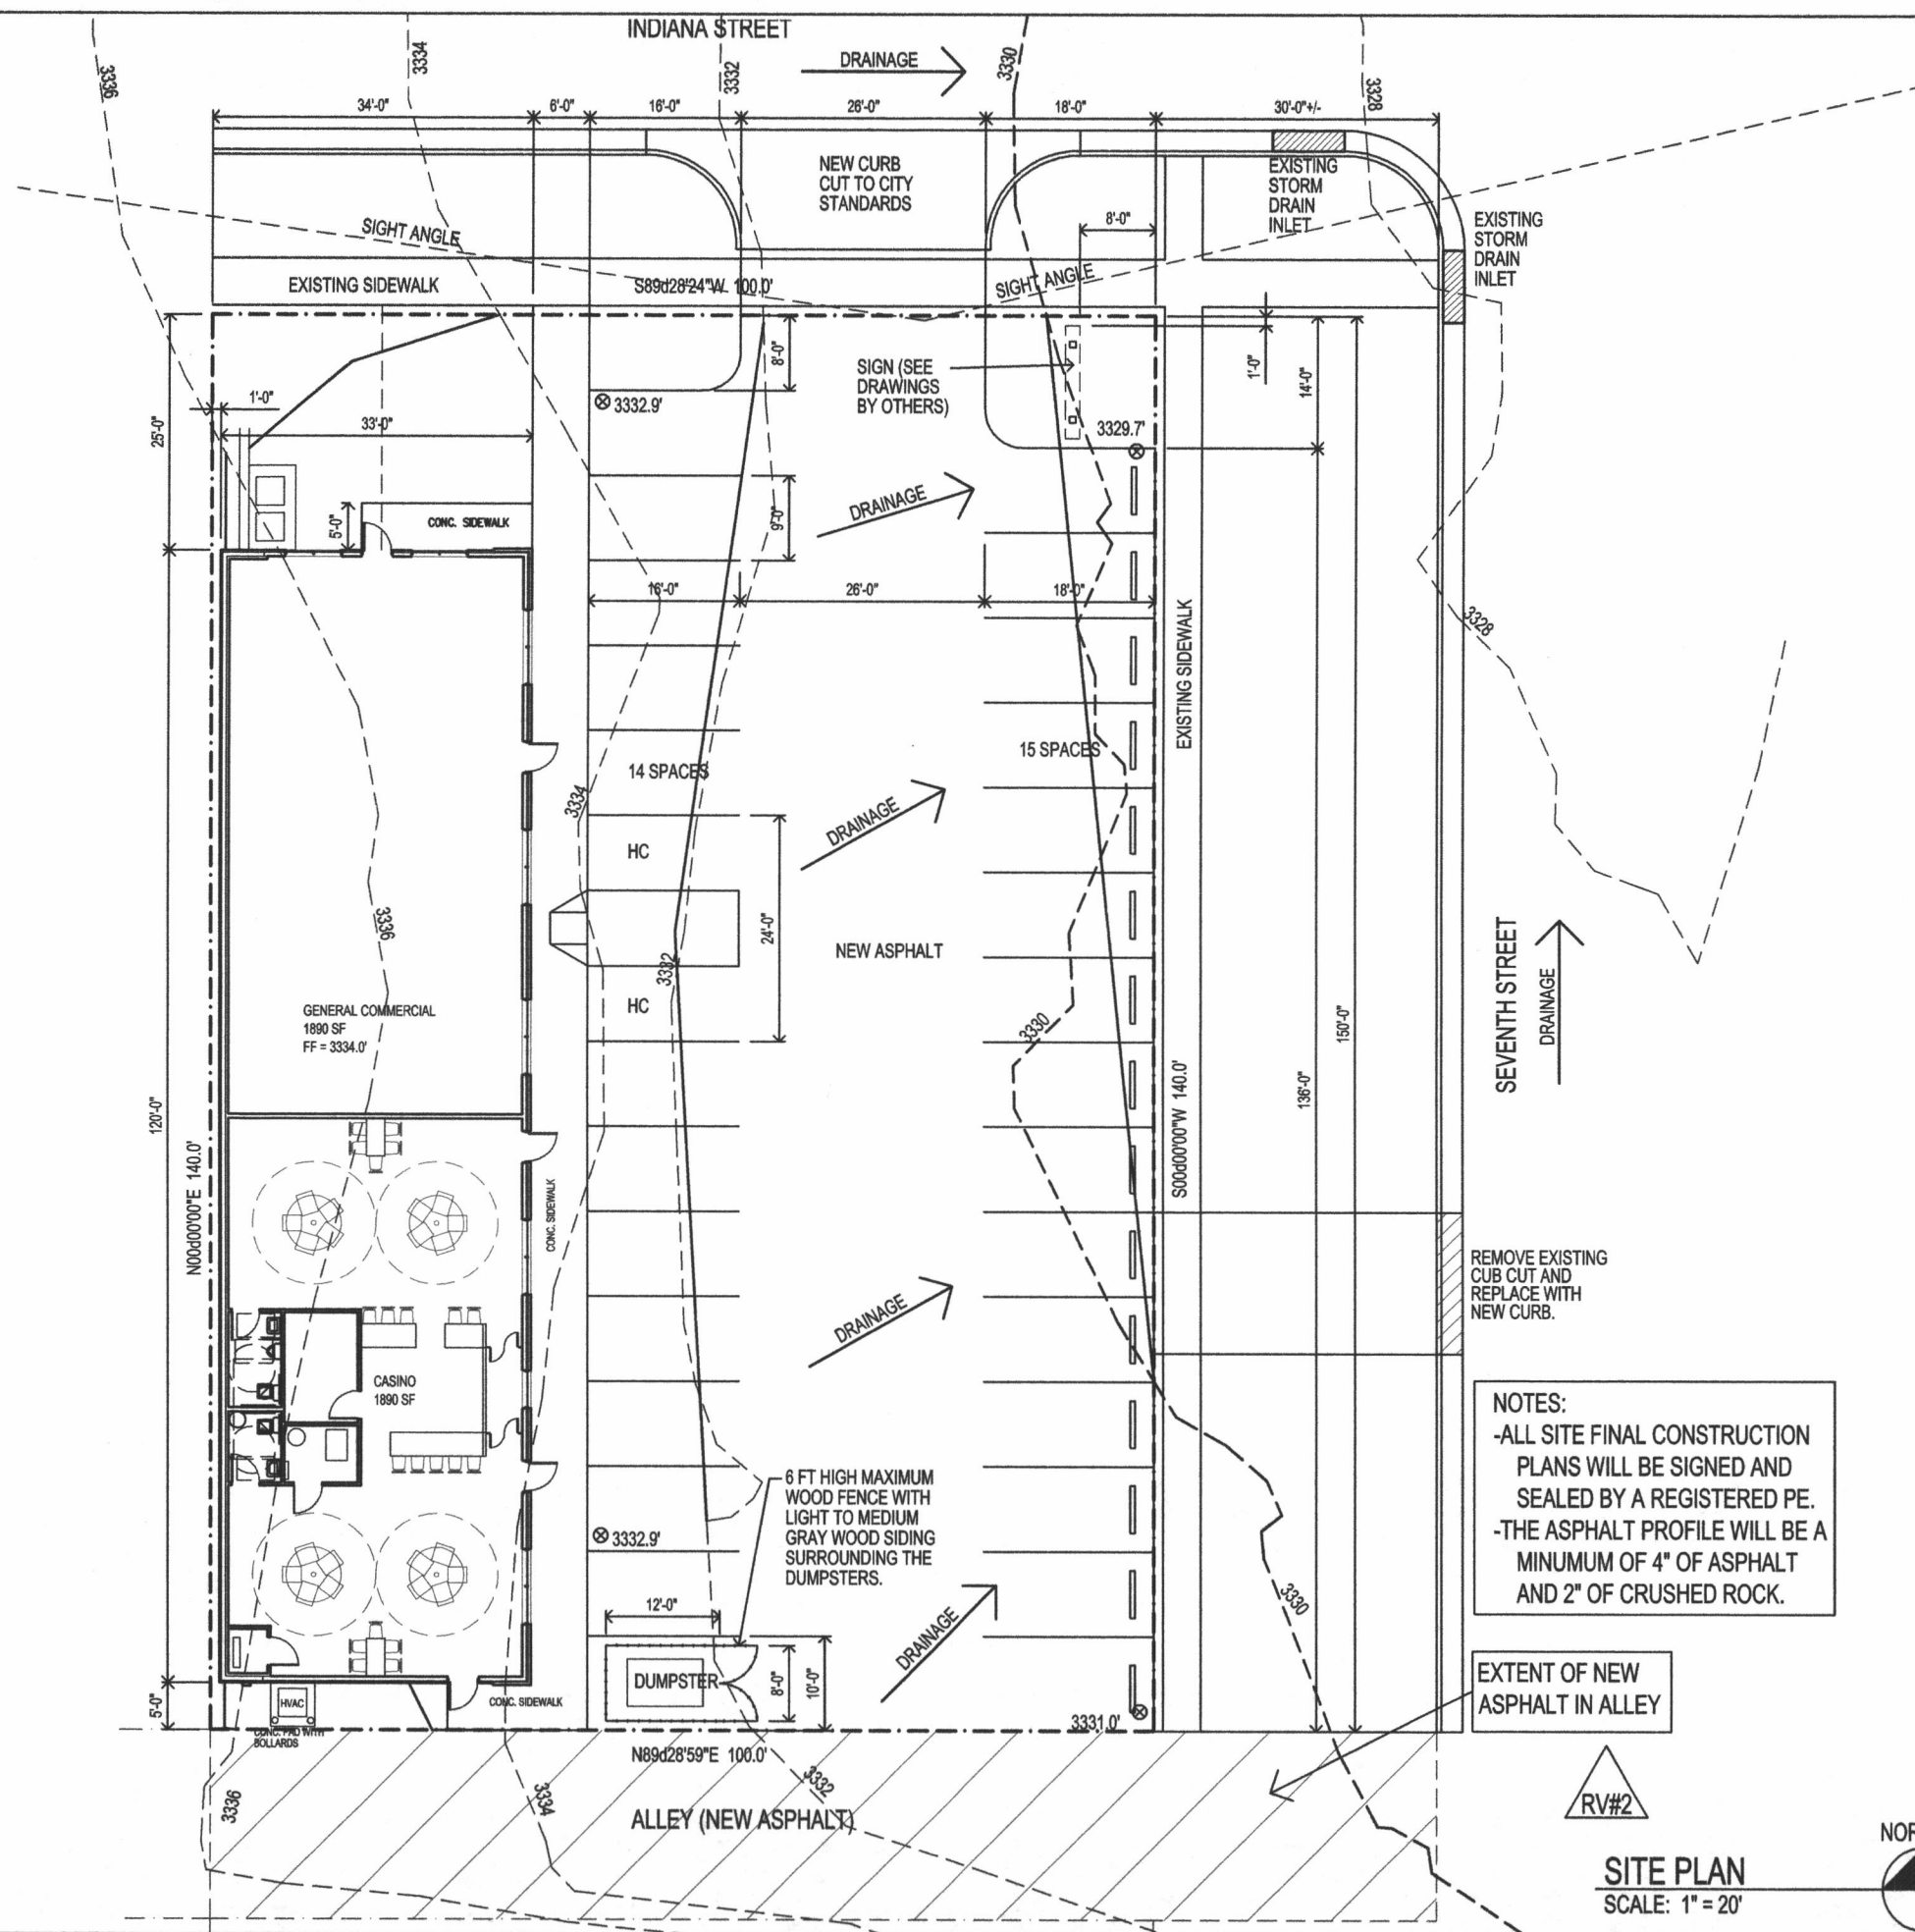


NOTES:
 -ALL SITE FINAL CONSTRUCTION PLANS WILL BE SIGNED AND SEALED BY A REGISTERED PE.
 -THE ASPHALT PROFILE WILL BE A MINIMUM OF 4" OF ASPHALT AND 2" OF CRUSHED ROCK.

EXTENT OF NEW ASPHALT IN ALLEY



SITE PLAN
 SCALE: 1" = 20'

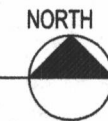

RECEIVED

JUN 27 2011

Rapid City Growth Management Department