


Karen.

# LEVOIR PROPOSED 2ND FLOOR ADDITION


**NOT FOR CONSTRUCTION**  
FOR PROJECT BUDGETING PURPOSES ONLY  
NOT ALLOWED ON SITE AFTER CONSTRUCTION BEGINS

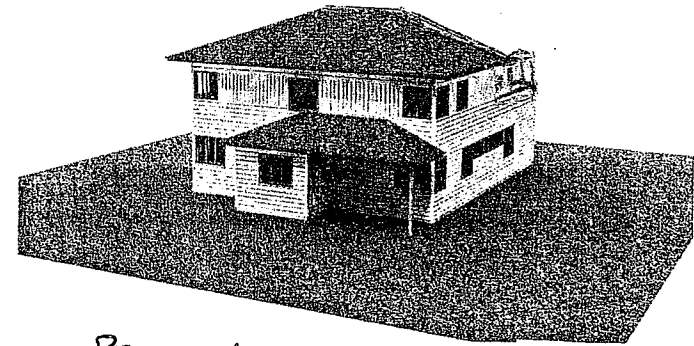

Proposed

## TABLE OF CONTENTS

PG.#	SHEET TITLE
1.)	EXISTING 2ND FLOOR PLAN/DEMO PLAN
2.)	PROPOSED 2ND FLOOR PLAN
3.)	PROPOSED ROOF PLAN
4.)	PROPOSED FRONT & RIGHT ELEVATIONS
5.)	PROPOSED REAR & LEFT ELEVATIONS

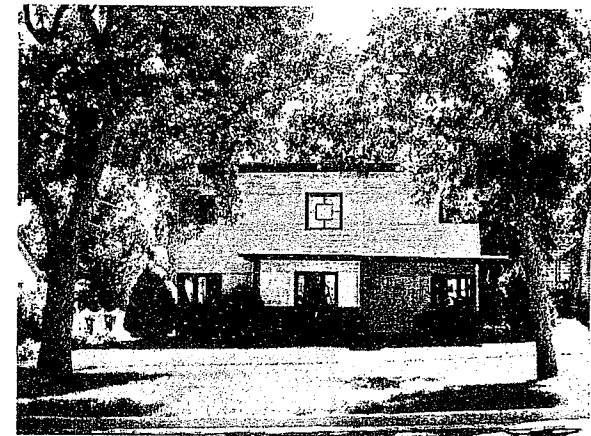

Existing

1080 KENNEL DR. SUITE B  
RAPID CITY SD 57703  
(605)-341-6352  
FAX: 341-0999

www.allstarconstructionrc.com  
alanallstar@rushmore.com




A PROFESSIONAL DESIGN / BUILD COMPANY

SALESMAN: ALAN HABERLING  
SHEET TITLE: BUDGET DRAWINGS


DRAWN BY: NICK BENT  
SCALE: NTS


SHEET:  
COVER

CLIENT NAMES: PAUL & MARY LEVOIR PROJECT ADDRESS: 1818 9TH ST. RAPID CITY, SD 57701

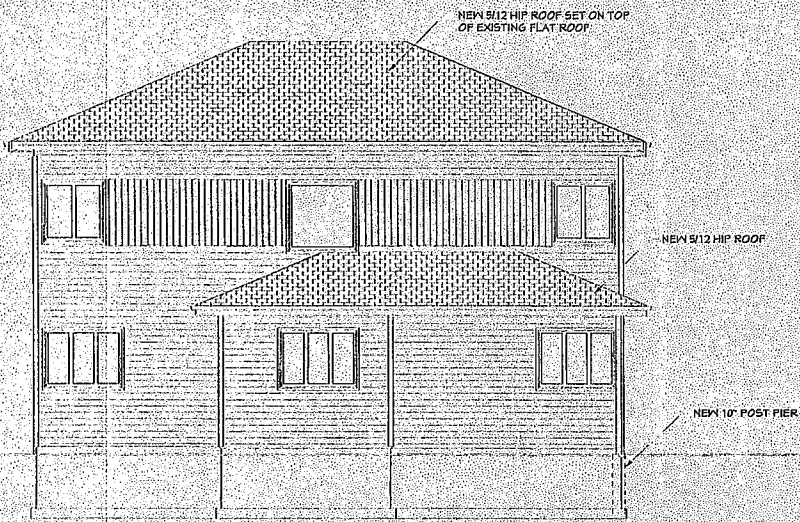

Front

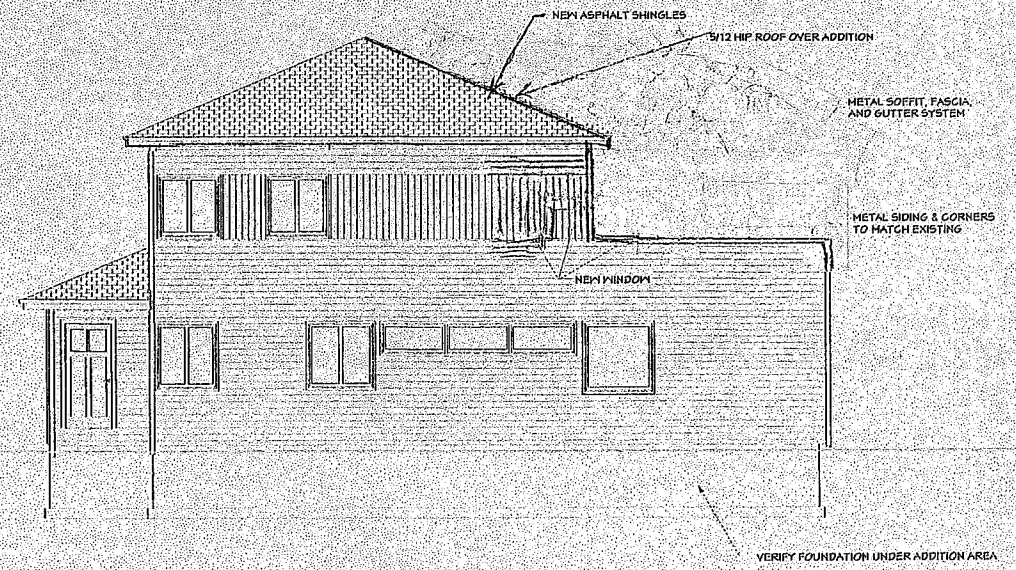

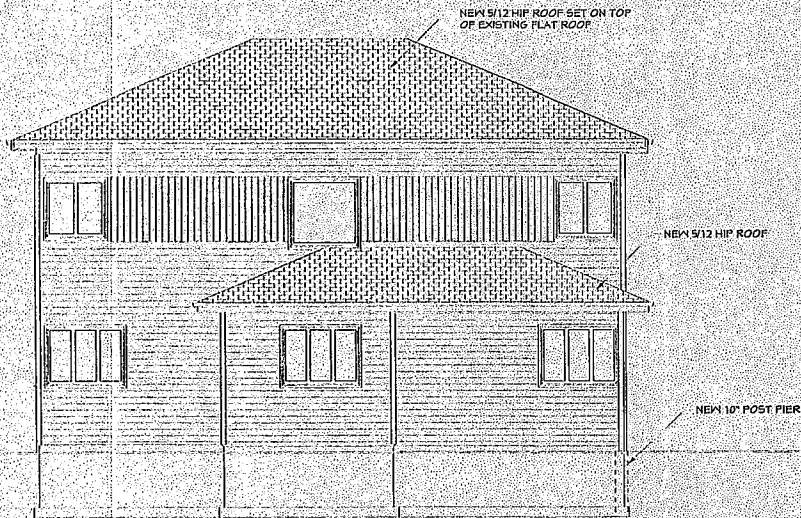

Front

