




1 NORTH ELEVATION
SCALE: 1/8" = 1'-0"

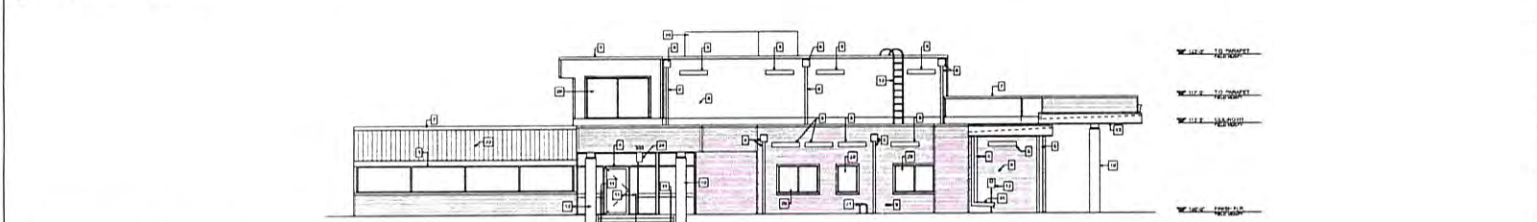

2 EAST ELEVATION
SCALE: 1/8" = 1'-0"

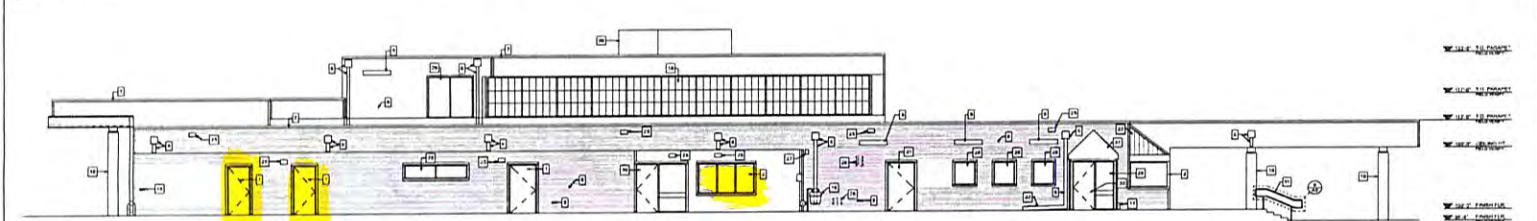

3 SOUTH ELEVATION
SCALE: 1/8" = 1'-0"

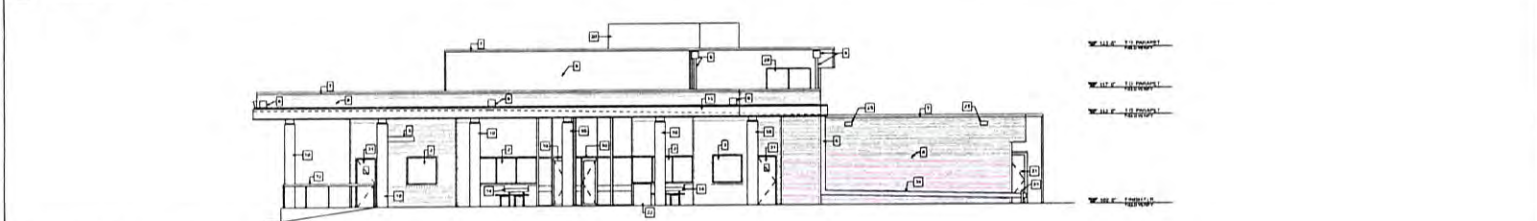

4 WEST ELEVATION
SCALE: 1/8" = 1'-0"

CAULKING NOTE
STRIP ALL EXTERIOR EXISTING CAULK. RE-APPLY NEW CAULK AT ALL AREAS, INCLUDING BUT NOT LIMITED TO DOORS, WINDOWS, SIDING, TRIM AND PENETRATIONS TO ENSURE WEATHER TIGHT ENVELOPE.

- KEYED NOTES**
1. NEW DOOR AND FRAME SEE SCHEDULE. PAINT COLOR TO BE SELECTED BY ARCHITECT FROM MANUFACTURER'S FULL RANGE.
 2. NEW WINDOW SEE SCHEDULE. PAINT COLOR TO BE SELECTED BY ARCHITECT FROM MANUFACTURER'S FULL RANGE.
 3. EXISTING WINDOW TO REMAIN.
 4. EXISTING DOOR TO REMAIN.
 5. EXISTING GLAZING REMOVE, STRIP PAINT. PAINT TO MATCH EXISTING RE-INSTALL.
 6. REPLACE EXISTING GLAZING AND SUBMIT WITH NEW PNL. FINISH ALUMINUM CASING AND SUBMIT. COLOR TO BE SELECTED BY ARCHITECT FROM MANUFACTURER'S FULL RANGE.
 7. NEW PNL. RE-INSTALL. AL. CASING TO MATCH EXISTING. COLOR TO BE SELECTED BY ARCHITECT FROM MANUFACTURER'S FULL RANGE.
 8. SIDING - SEASIDE OPTION - EXISTING SIDING TO REMAIN. ALTERNATE BID OPTION 1: COLOR, STRIP PAINT. NEW EXISTING SIDING. ALTERNATE BID OPTION 2: EXISTING SIDING TO BE REPLACED WITH HARDY PANE SELECT. CEASING & EXPOSURE LVL BEING FINISH COLOR TO BE SELECTED BY ARCHITECT FROM MANUFACTURER'S FULL RANGE.
 9. EXISTING HOSE BIB.
 10. EXISTING CONCRETE COLUMN. PAINT WITH SHEARWALL LINER. ACCELERATE CURE. ACETIC PELLETS. FINISH WITH ACCEPTABLE FINISH OR APPROVED EQUAL. TYPICAL AT ALL EXTERIOR COLUMNS.
 11. EXISTING HANDRAIL TO BE REMOVED. REPLACE WITH NEW METAL. FINISH AND PAINT. SEE SCHEDULE. PAINT COLOR TO BE SELECTED BY ARCHITECT FROM MANUFACTURER'S FULL RANGE.
 12. EXISTING METAL TO REMAIN. PAINT TO MATCH SIDING.
 13. EXISTING ROOF ACCESS LADDER. REMOVE. VERIFY FIRE DETAIL TO DO AS REINSTALL. FINISH AND PAINT TO MATCH SIDING.
 14. EXISTING BENCH. REPLACE WITH NEW FINISH TO MATCH SIDING.
 15. REPLACE EXISTING GLAZING WITH NEW FINISH ALUMINUM CASING. MATCH EXISTING. FINISH COLOR TO BE SELECTED BY ARCHITECT FROM MANUFACTURER'S FULL RANGE. SEE SCHEDULE FOR PNL. FINISH COLOR TO BE SELECTED BY ARCHITECT FROM MANUFACTURER'S FULL RANGE.
 16. EXISTING GUTTER TO REMAIN. PAINT TO MATCH SIDING.
 17. EXISTING GUTTER TO REMAIN. PAINT TO MATCH SIDING.
 18. EXISTING RAINWATER SYSTEM TO BE REPLACED WITH 1/2" X 1/2" PNL. SYSTEM WITH SUPPLEMENTAL LIGHT TRANSMITTING. RAINWATER TRANSPARENT. FINISH COLOR TO BE SELECTED BY ARCHITECT FROM MANUFACTURER'S FULL RANGE. PNL. FINISH COLOR TO BE SELECTED BY ARCHITECT FROM MANUFACTURER'S FULL RANGE. VERIFY FINISH COLOR TO BE SELECTED BY ARCHITECT FROM MANUFACTURER'S FULL RANGE.
 19. EXISTING AIR TRAY TO REMAIN.
 20. EXISTING MECHANICAL ROOF TOP UNIT TO BE REPLACED. SEE MECHANICAL DRAWINGS.
 21. EXISTING TO REMAIN. PAINT TO MATCH SIDING.
 22. EXISTING GARBAGE CAN. PAINT TO MATCH SIDING.
 23. FINISH EXISTING STAINLESS STEEL METAL ROOF. FINISH COLOR TO BE SELECTED BY ARCHITECT FROM MANUFACTURER'S FULL RANGE.
 24. REMOVE EXISTING BUS SIGN. REPAIR SURF TO MATCH EXISTING.
 25. NEW WALL MOUNTED LIGHT FIXTURE. SEE ELECTRICAL DRAWINGS.
 26. EXISTING GLAZING TO BE REMOVED. RE-INSTALL TO MATCH EXISTING.
 27. NEW EXTERIOR KEY BOX. VERIFY FINAL MOUNTING HEIGHT AND LOCATION WITH THE SUPPLIER PRIOR TO INSTALLATION.
 28. RELOCATE TERMINATION OF DOWNSPOUT TO CENTER OF LAWN.
 29. REPLACE GLAZING TO MATCH EXISTING. CAULK WINDOW AND FRAME TO ENSURE WATER TIGHT SEAL.
 30. REPLACE EXISTING DOOR WITH NEW ALUMINUM DOOR. SEE SCHEDULE.
 31. REPLACE EXISTING DOOR WITH NEW ALUMINUM DOOR. SEE SCHEDULE. PAINT COLOR TO BE SELECTED BY ARCHITECT FROM MANUFACTURER'S FULL RANGE.
 32. EXISTING HANDRAIL TO BE PAINTED. PAINT COLOR TO BE SELECTED BY ARCHITECT FROM MANUFACTURER'S FULL RANGE.
 33. RAMP GUTTER LEADER. EXTEND TO EDGE OF EXISTING SIDEWALK & DRAIN INTO EXISTING DRAINAGE AREA.
 34. RAMP GUTTER LEADER TO ROCK DRAINAGE AREA. SLOPE LEADER @ 1/4" PER FOOT.
 35. TREATED 4x4 POST EACH SIDE. SEE DETAIL SET.
 36. RAMP GUTTER LEADER TO DRAINAGE AREA IN YARD. SLOPE LEADER @ 1/4" PER FOOT.
 37. EXISTING GUTTER TO REMAIN. VERIFY SLOPE. FINISH COLOR TO BE SELECTED BY ARCHITECT FROM MANUFACTURER'S FULL RANGE. NEW SIDING IS INSTALLED PER THE SCHEDULE. REMOVE AND REINSTALL.



BID SET



CONSTRUCTION DOCUMENTS
MILO BARBER TRANSPORTATION
CENTER IMPROVEMENTS
CB08-1765
333 SIXTH STREET
RAPID CITY, SD 57701

DRAWN BY: TCM, CAD
DATE UPDATED: 7/27/09
DATE PLOTTED: 7/27/09

DATE PRINTED:
REVISION 1
REVISION 2
REVISION 3

EXTERIOR ELEVATIONS

A6