


1  
1.0

# BASEMENT FLOOR PLAN

SCALE: 1/8" = 1'-0"

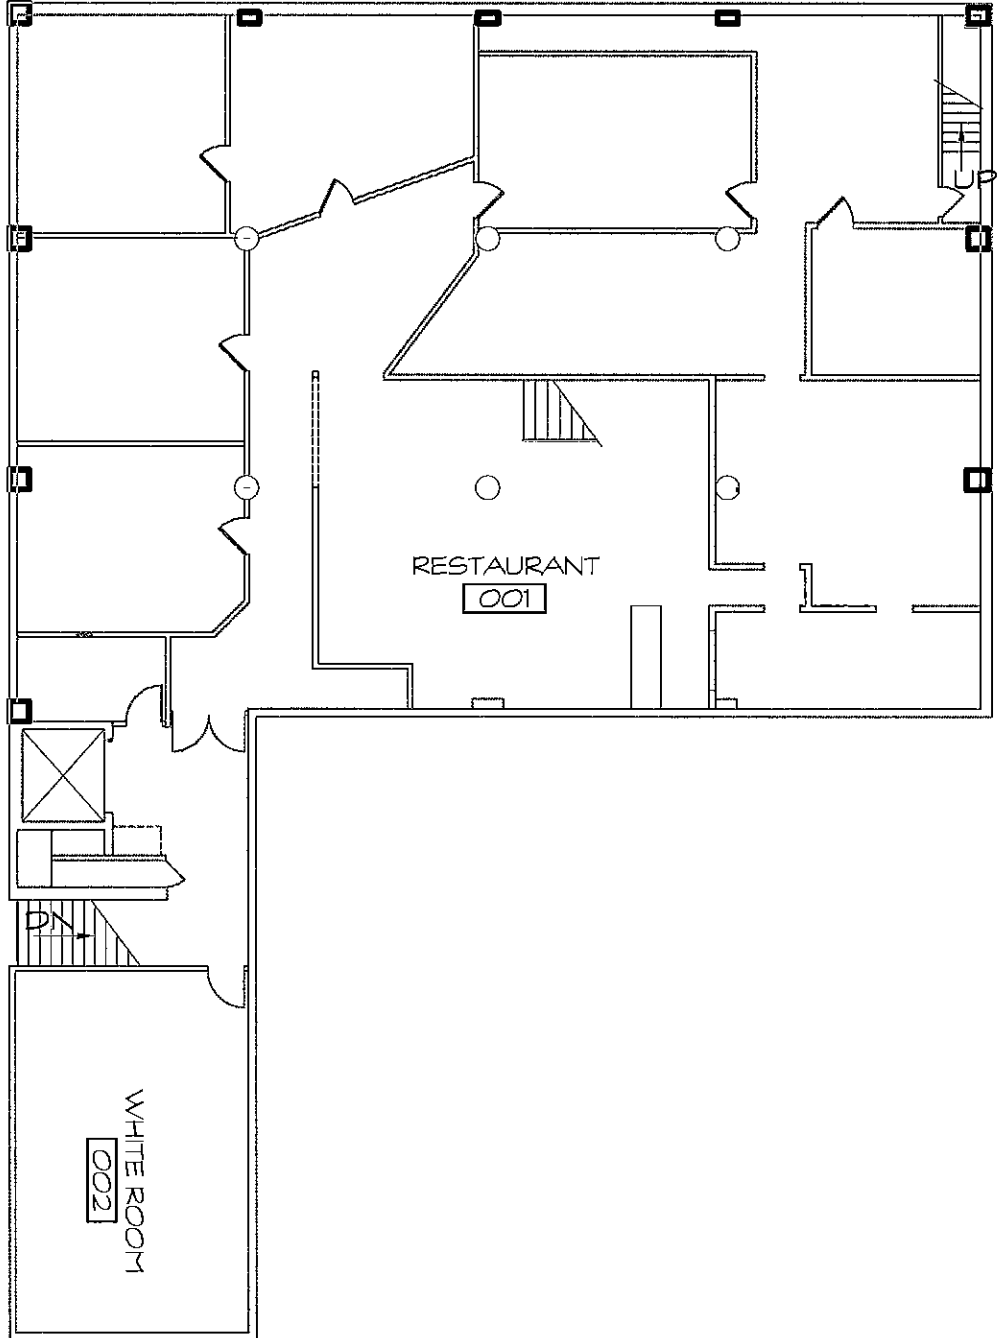

A1.0

**Fennell Design, Inc.**  
Architecture & Project Management

PROJECT NO.: 12016  
CADD FILE: AB  
DATE: 7/25/12  
DRAWN BY: ENL


FAIRMONT CREAMERY  
RAPID CITY, SD

SHEET TITLE: BASEMENT FLOOR 2007

1  
A1.1

SCALE: 1/8" = 1'-0"

1ST FLOOR PLAN

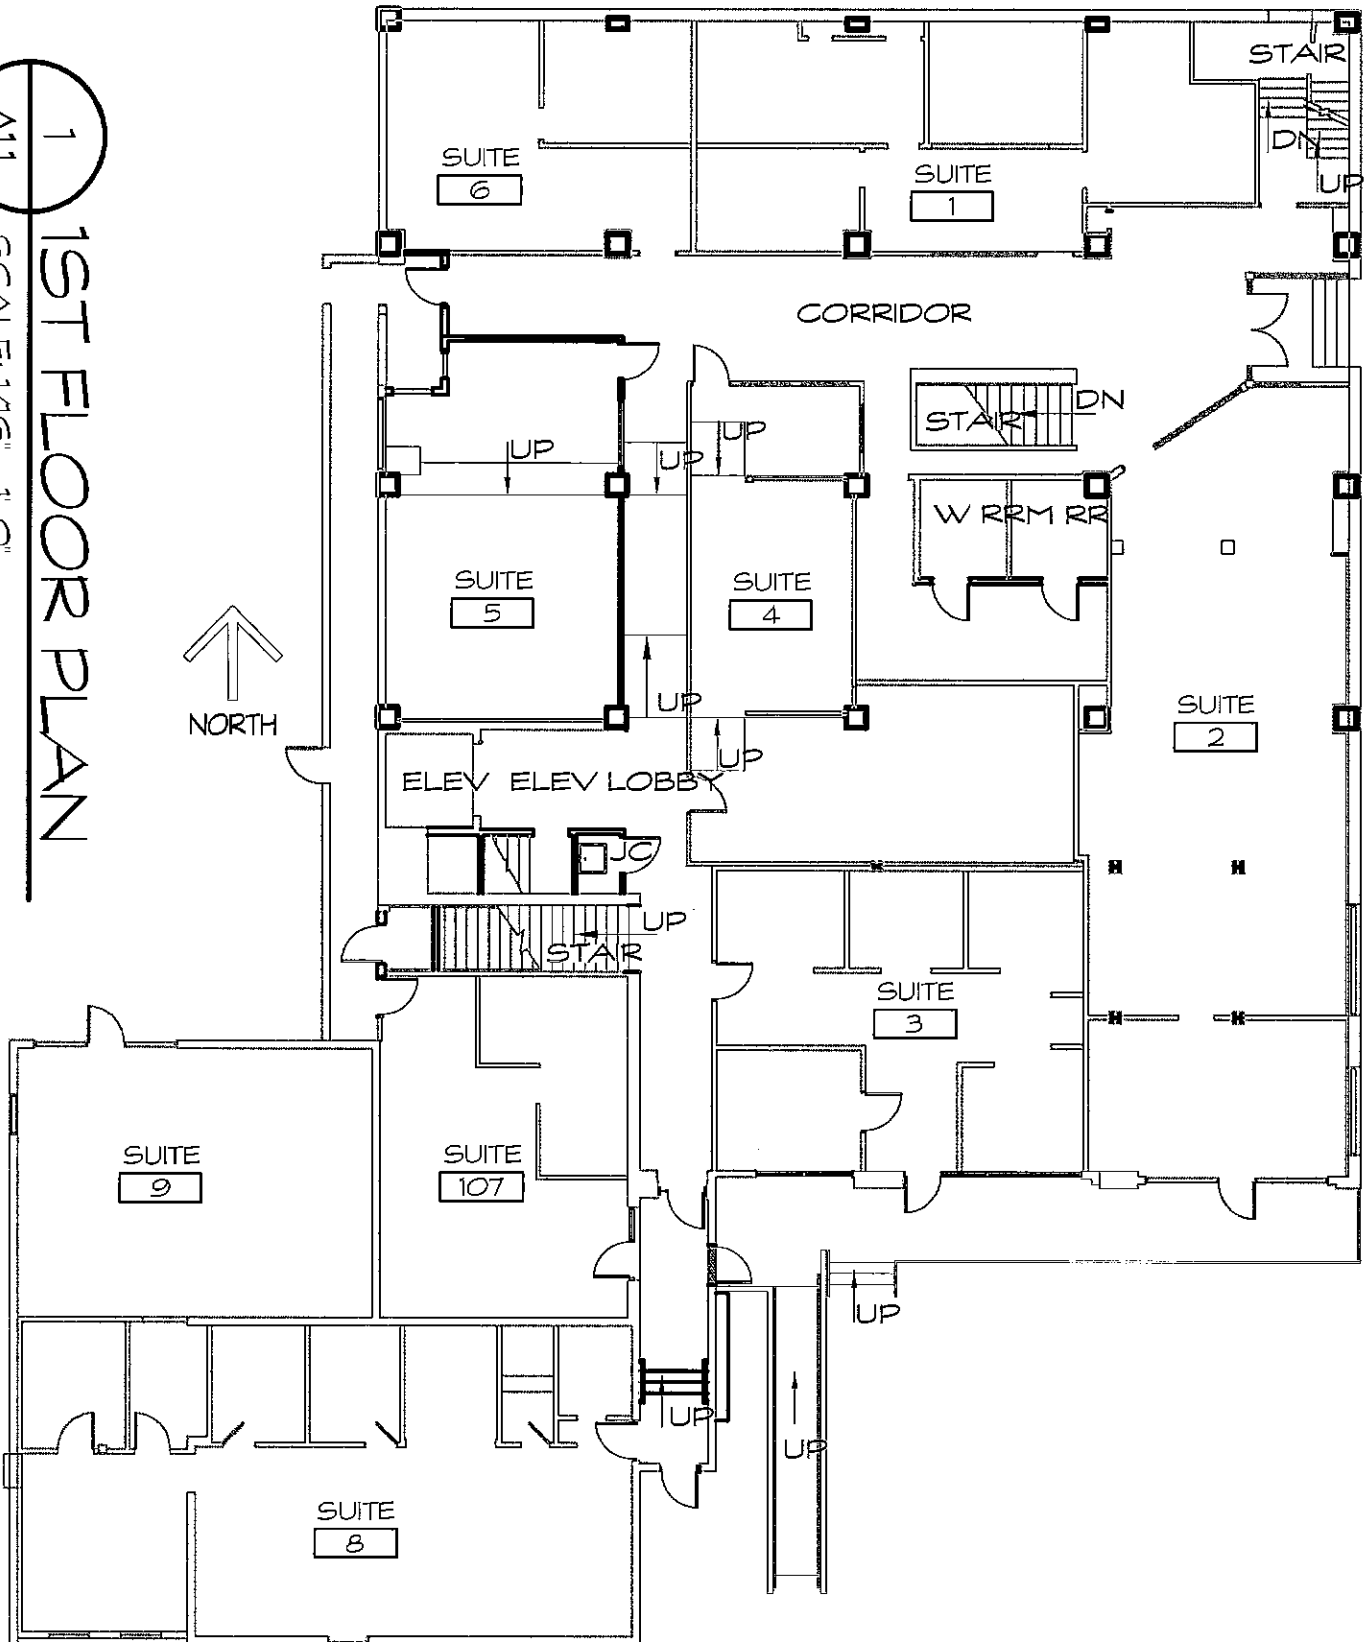

A1.1

**Fennell Design**  
Architecture & Project Management

PROJECT NO.:	12016
CADD FILE:	AB
DATE:	7/25/12
DRAWN BY:	FNL


FAIRMONT CREAMERY  
RAPID CITY, SD

SHEET TITLE:  
1ST FLOOR APPROVED 2007

1  
A2.0

SCALE: 1/8" = 1'-0"

# BSMNT FLOOR PLAN

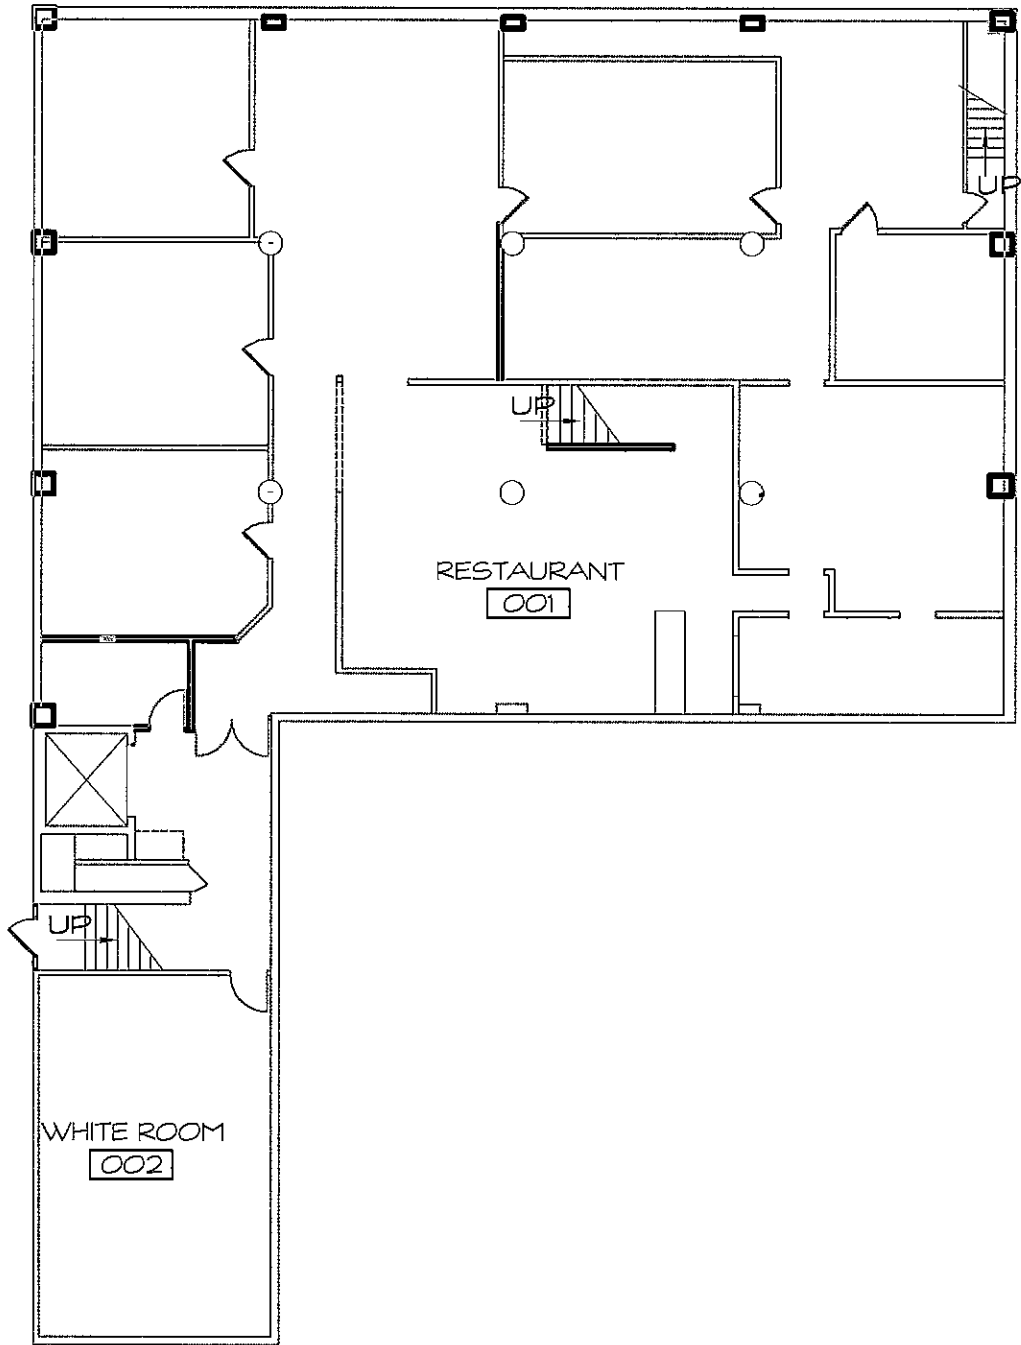

A2.0



**Fennell Design**  
Architecture & Project Management

PROJECT NO:	12016
CADD FILE:	A3
DATE:	7/25/12
DRAWN BY:	FNL

FAIRMONT CREAMERY  
RAPID CITY, SD

SHEET TITLE:  
BASEMENT FLOOR PROPOSED (& COMPLETED)

1  
A2.1  
SCALE: 1/8" = 1'-0"  
1ST FLOOR PLAN

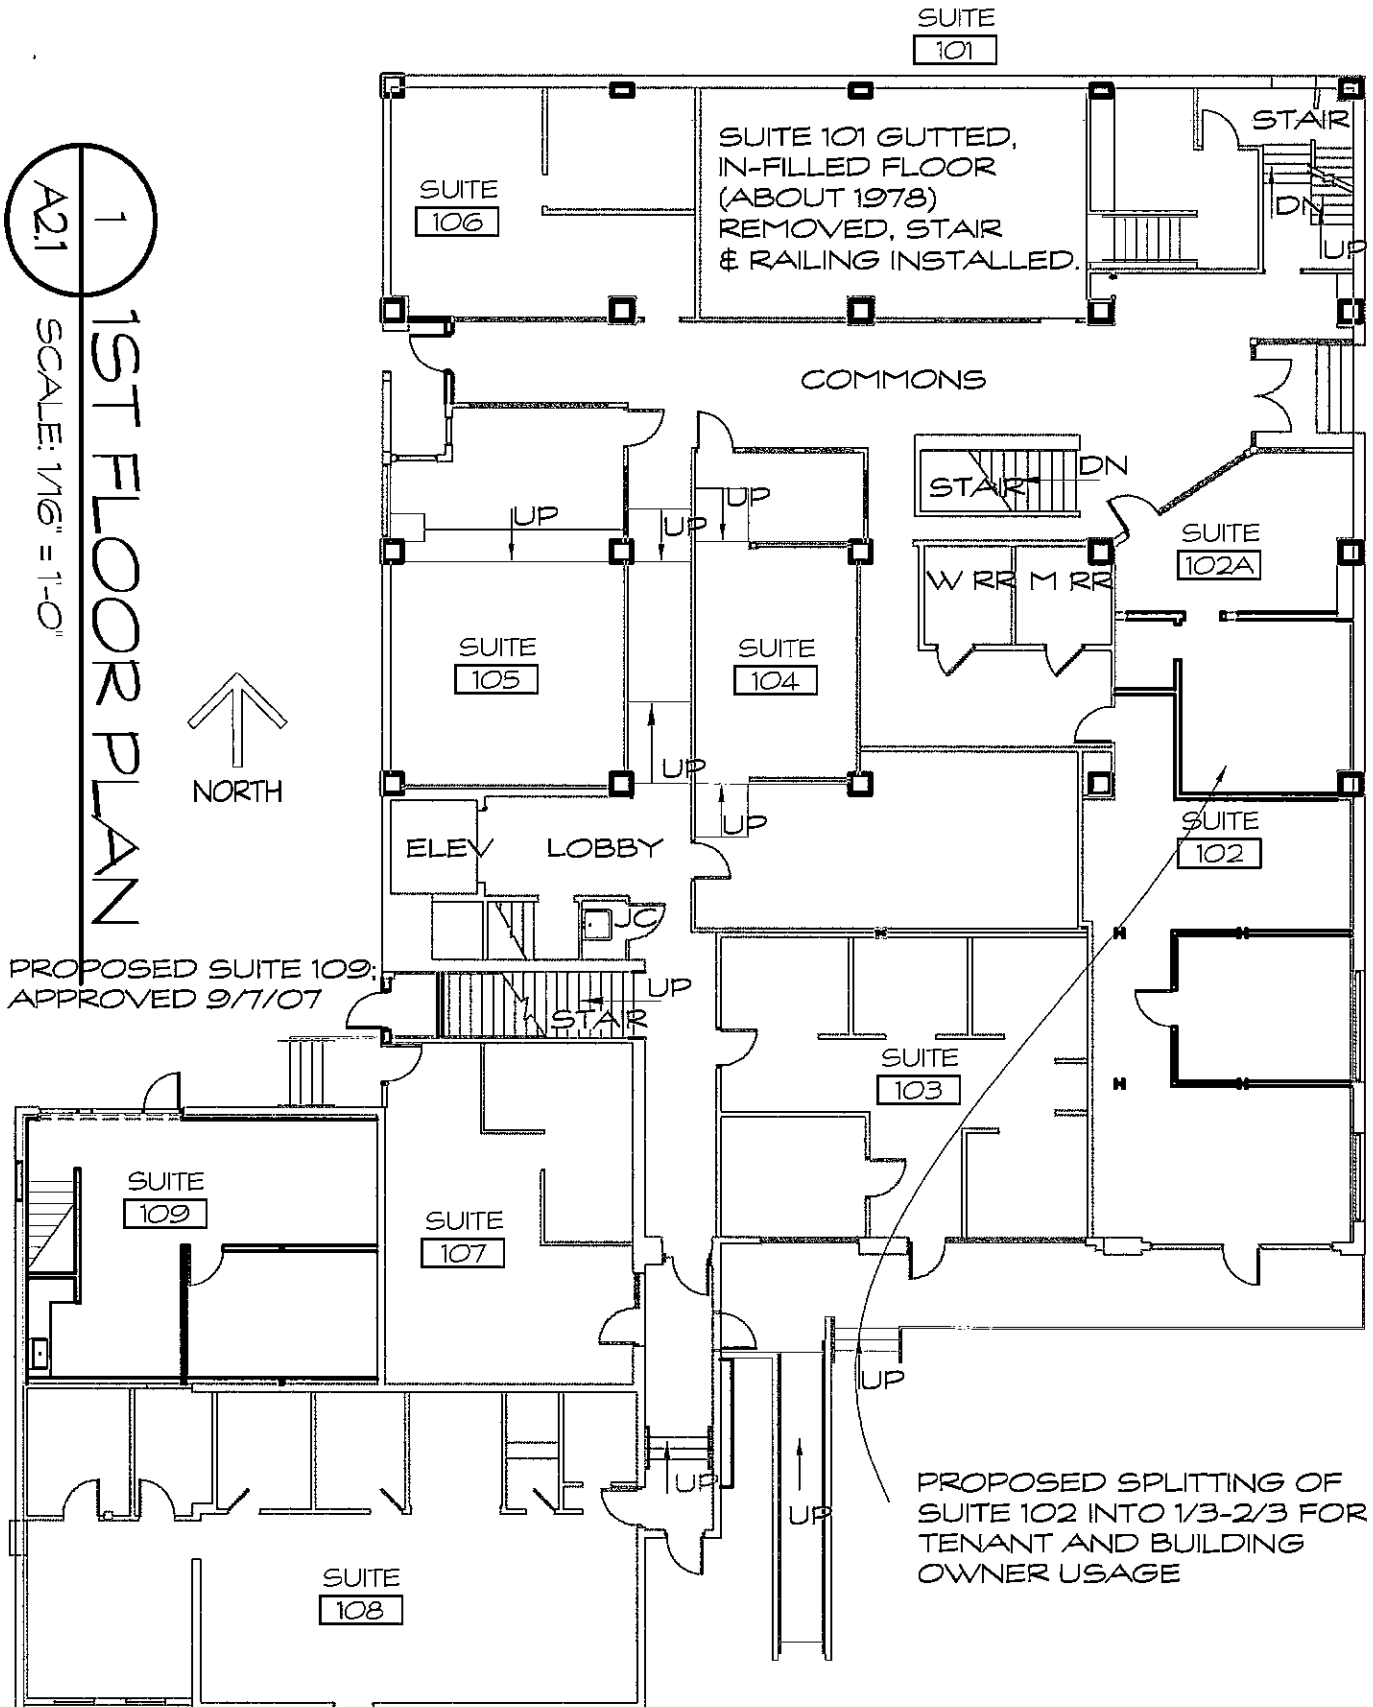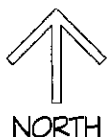

PROPOSED SUITE 109.  
APPROVED 9/7/07

PROPOSED SPLITTING OF  
SUITE 102 INTO 1/3-2/3 FOR  
TENANT AND BUILDING  
OWNER USAGE

A2.1

**Fennell Design**  
Architecture & Project Management

PROJECT NO:	12016
CADD FILE:	AB
DATE:	7/25/12
DRAWN BY:	FNL



FAIRMONT CREAMERY  
RAPID CITY, SD

SHEET TITLE:  
1ST FLOOR PROPOSED (& COMPLETED)

1  
A2.2  
2ND FLOOR PLAN  
SCALE: 1/8" = 1'-0"



PROPOSED SUITE 109;  
APPROVED 9/7/07

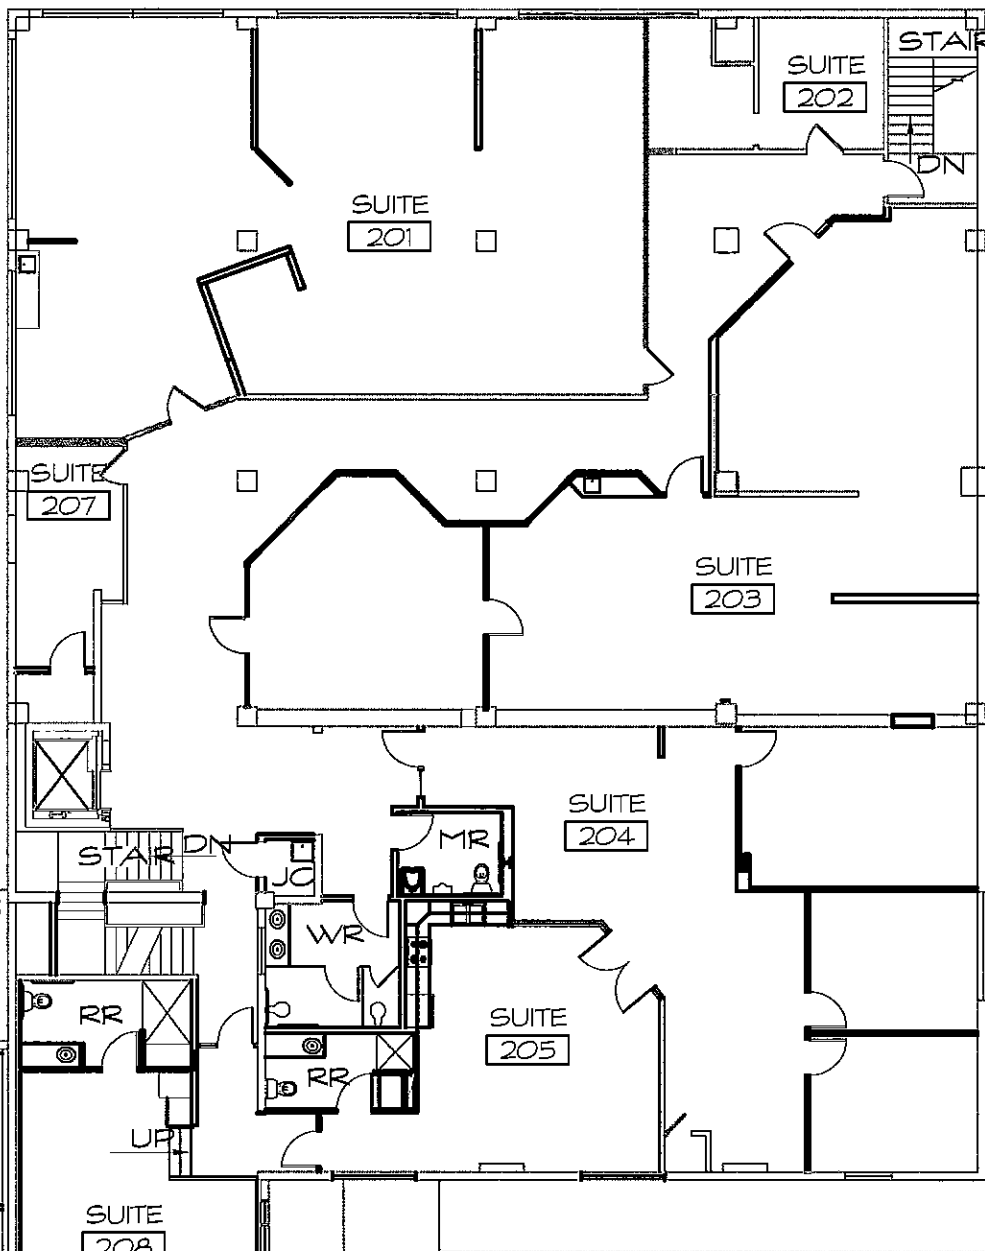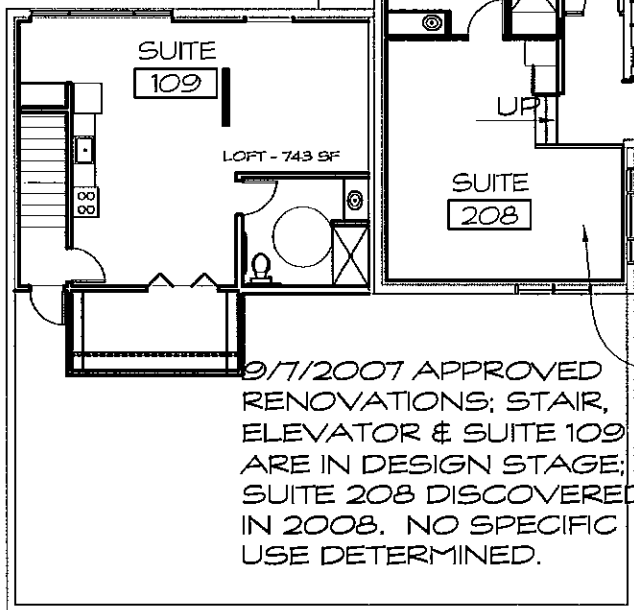

"FOUND" SPACE:  
SPACE DISCOVERED  
ABOVE ORIGINAL  
1-STORY SHOP AND  
ADDED ROOF  
(ABOUT 1978)

A2.2

**Fennell Design**  
Architecture & Project Management

PROJECT NO.	12016
CADD FILE	AB
DATE	7/25/12
DRAWN BY	FNL

FAIRMONT CREAMERY  
RAPID CITY, SD

SHEET TITLE: 2ND FLOOR PROPOSED (& COMPLETED)

Fennell Design, Inc.  
Architecture & Project Management

892 ST. JOSEPH ST.  
RAPID CITY, SD 57701  
(605) 716-0920  
FAX 716-0921  
237 N 6TH ST.  
RAPID CITY, SD 57702  
CLIENT: SD 57700  
(605) 677-6226


NO.	DATE	BY

COMM. NO.: 06017.5  
 CAD FILE: DD  
 DATE: 4/24/08  
 DRAWN BY: FNL

SHEET TITLE: A1.0\_Parking Plan\_8.27.09

HISTORIC FARMONT CREAMERY  
RAPID CITY, SOUTH DAKOTA


# 1 MAIN FLOOR PLAN

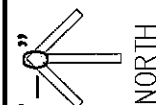


NORTH


SCALE: 1/16"=1'-0"

1  
A2.1

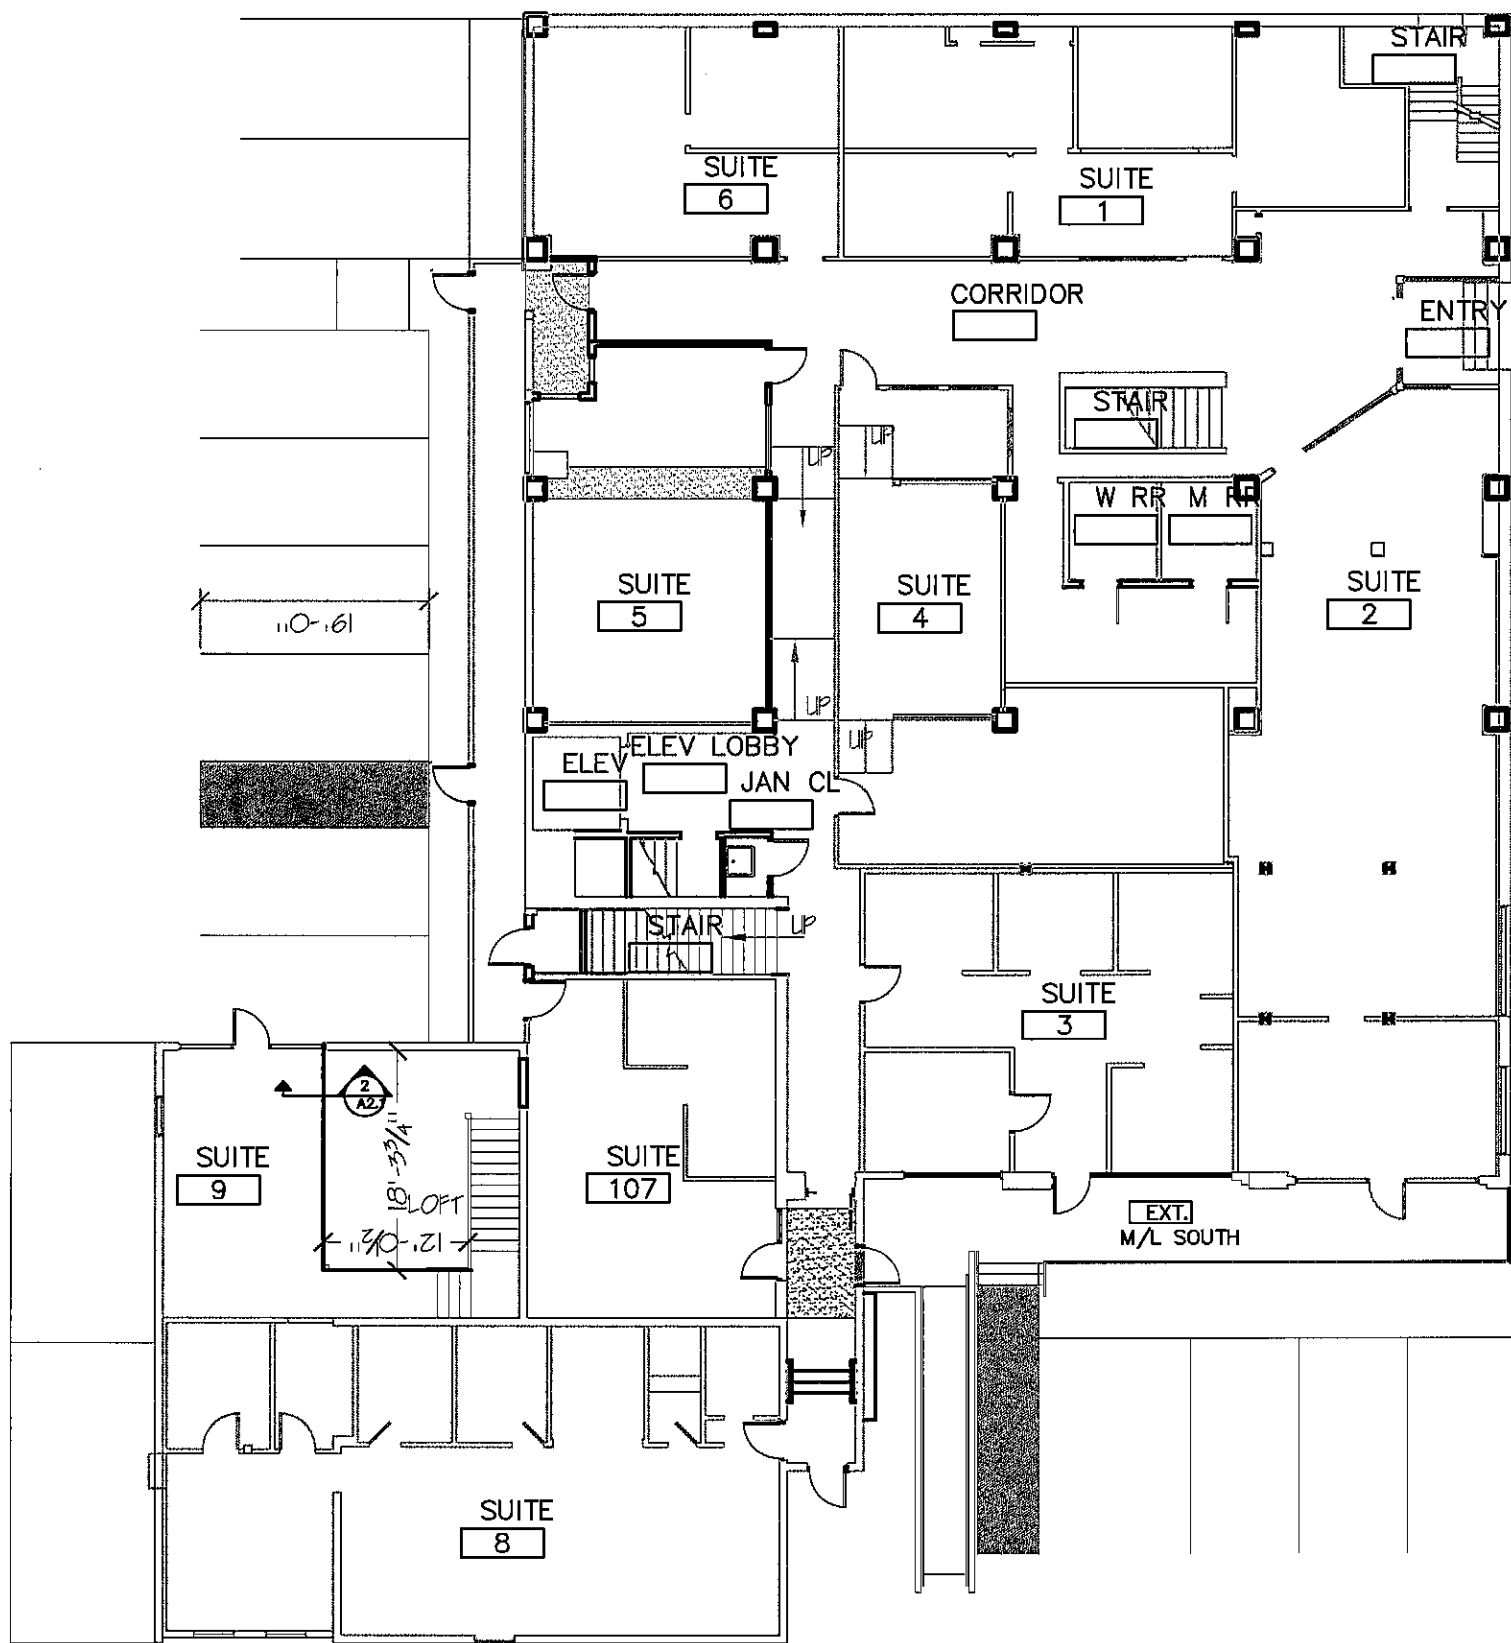

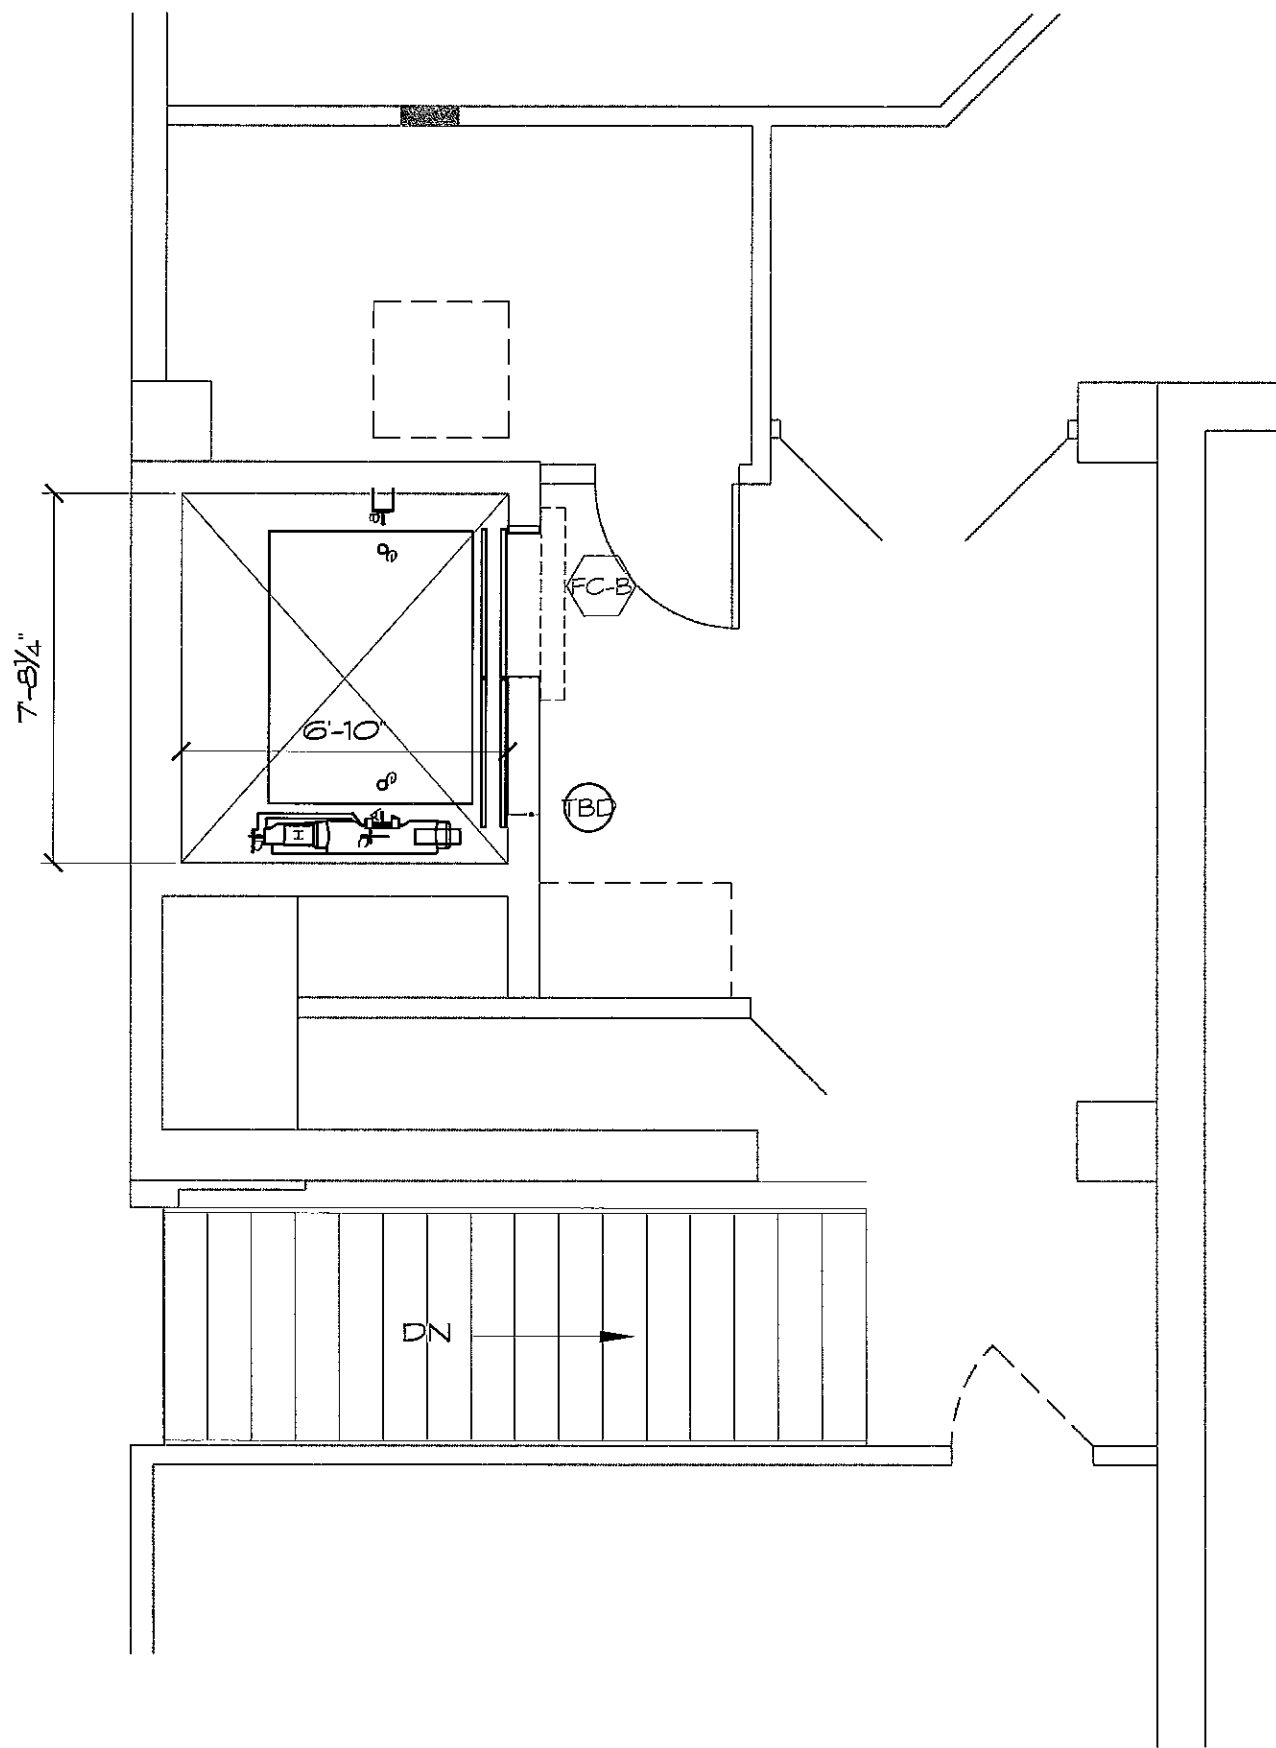

1 BASEMENT LEVEL PLAN  
 A2.0 SCALE: 1/4" = 1'-0"

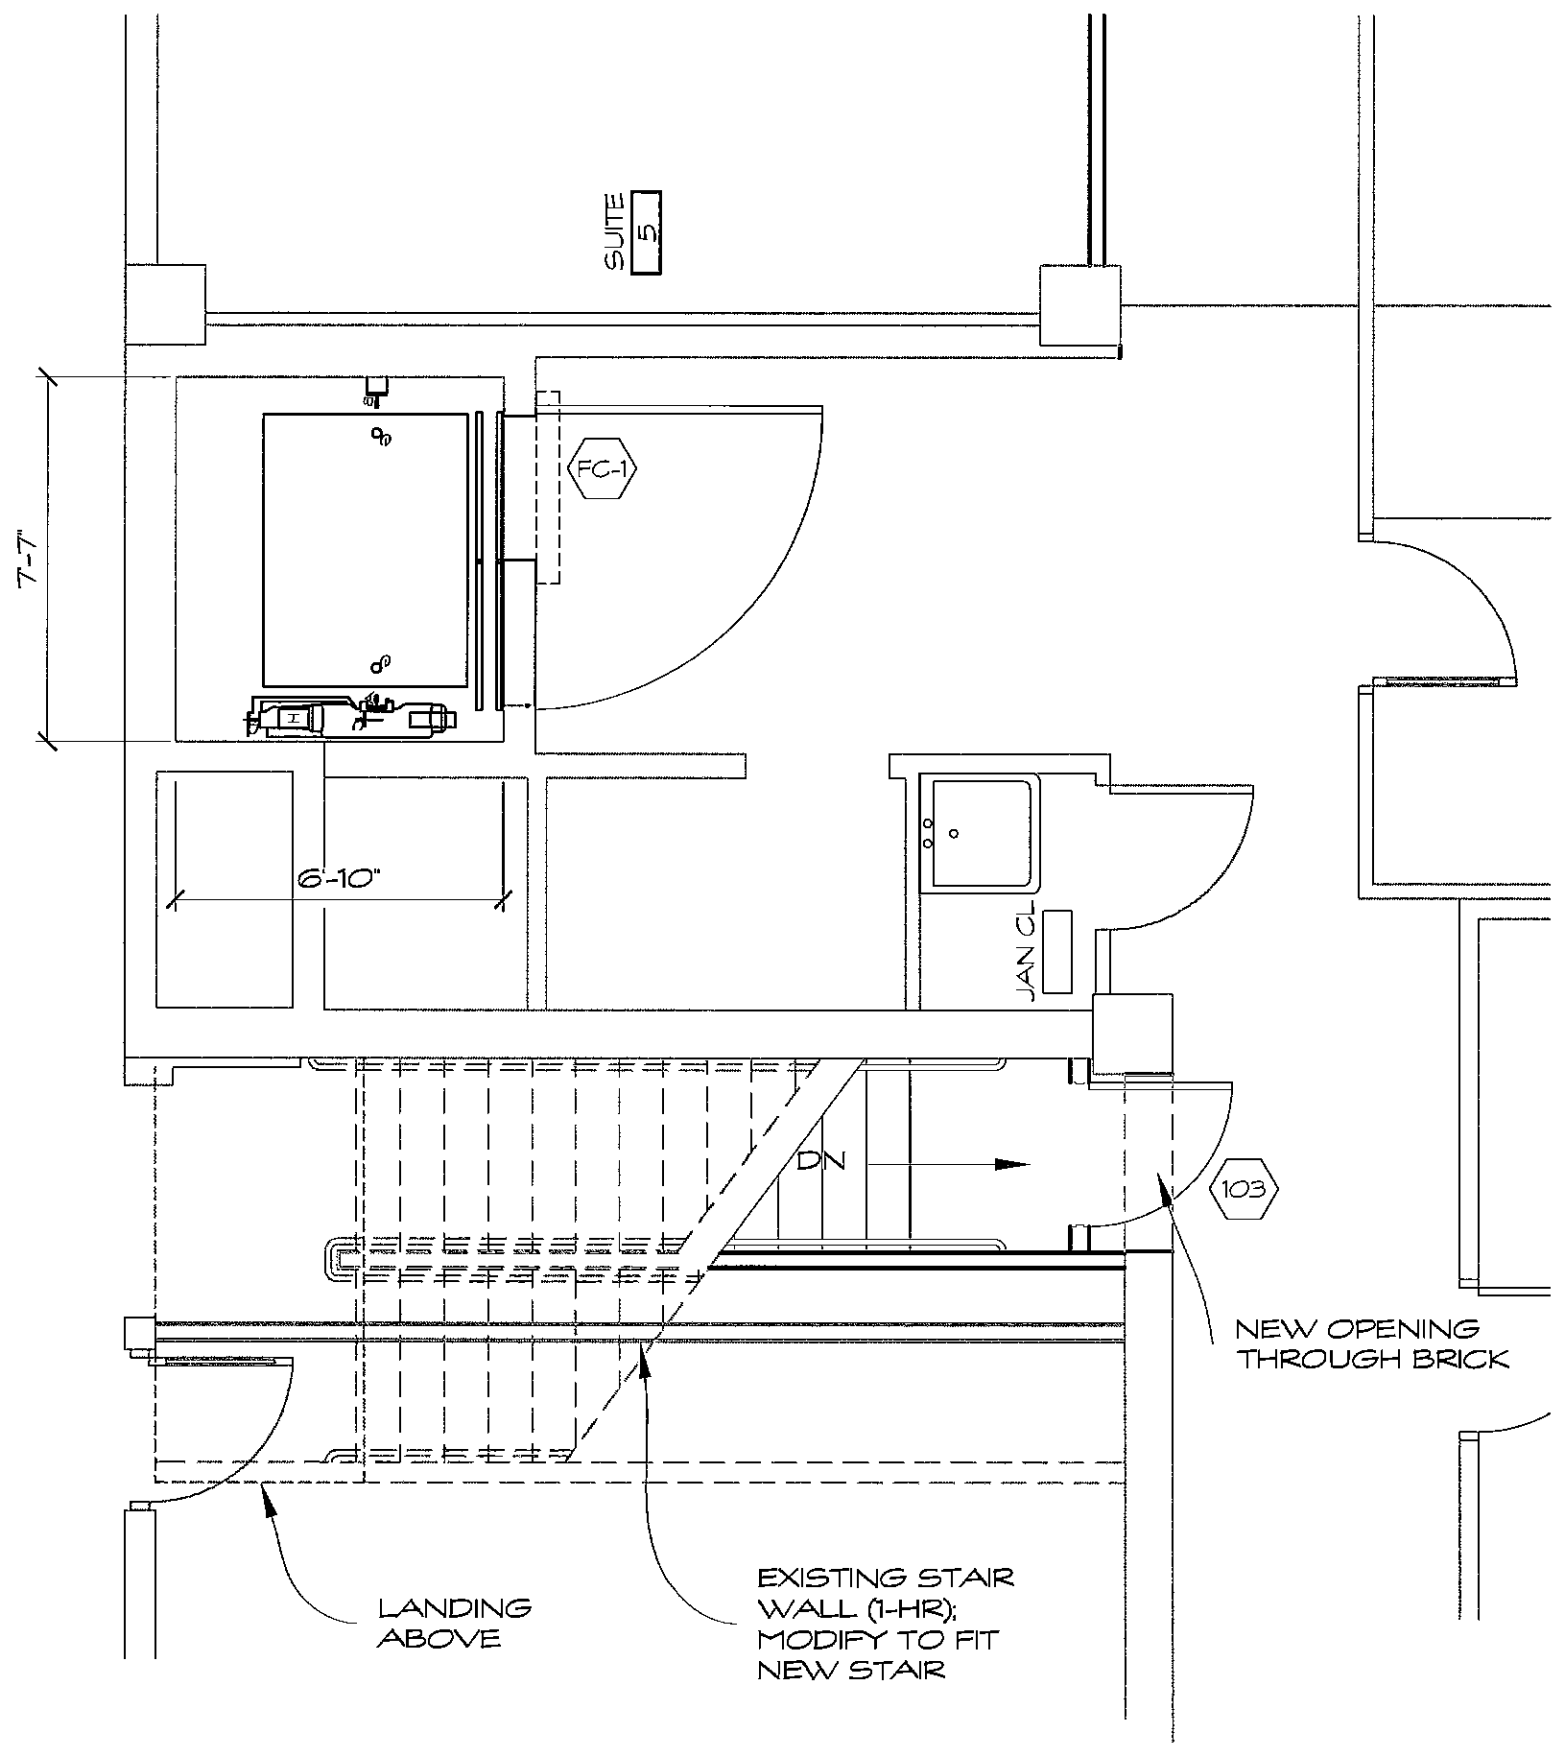

2 MAIN LEVEL PLAN  
 A2.0 SCALE: 1/4" = 1'-0"

FAIRMONT CREAMERY - ELEVATOR  
 RAPID CITY, SD  
 SHEET TITLE: 2ND & PENTHOUSE PLANS



FORM NO: 11012  
 CADD FILE: SD  
 DATE: 9/26/11  
 DRAWN BY: FNL

NO	REVISIONS	DATE	BY

201 YAN ST STE. 201  
 RAPID CITY, SD 57101  
 (605) 763-0520 FAX 763-0521  
 287 N 8TH ST  
 CLUSTER, SD 57130  
 (605) 673-6336

**Fennell Design, Inc.**  
 Architecture & Project Management

A2.0

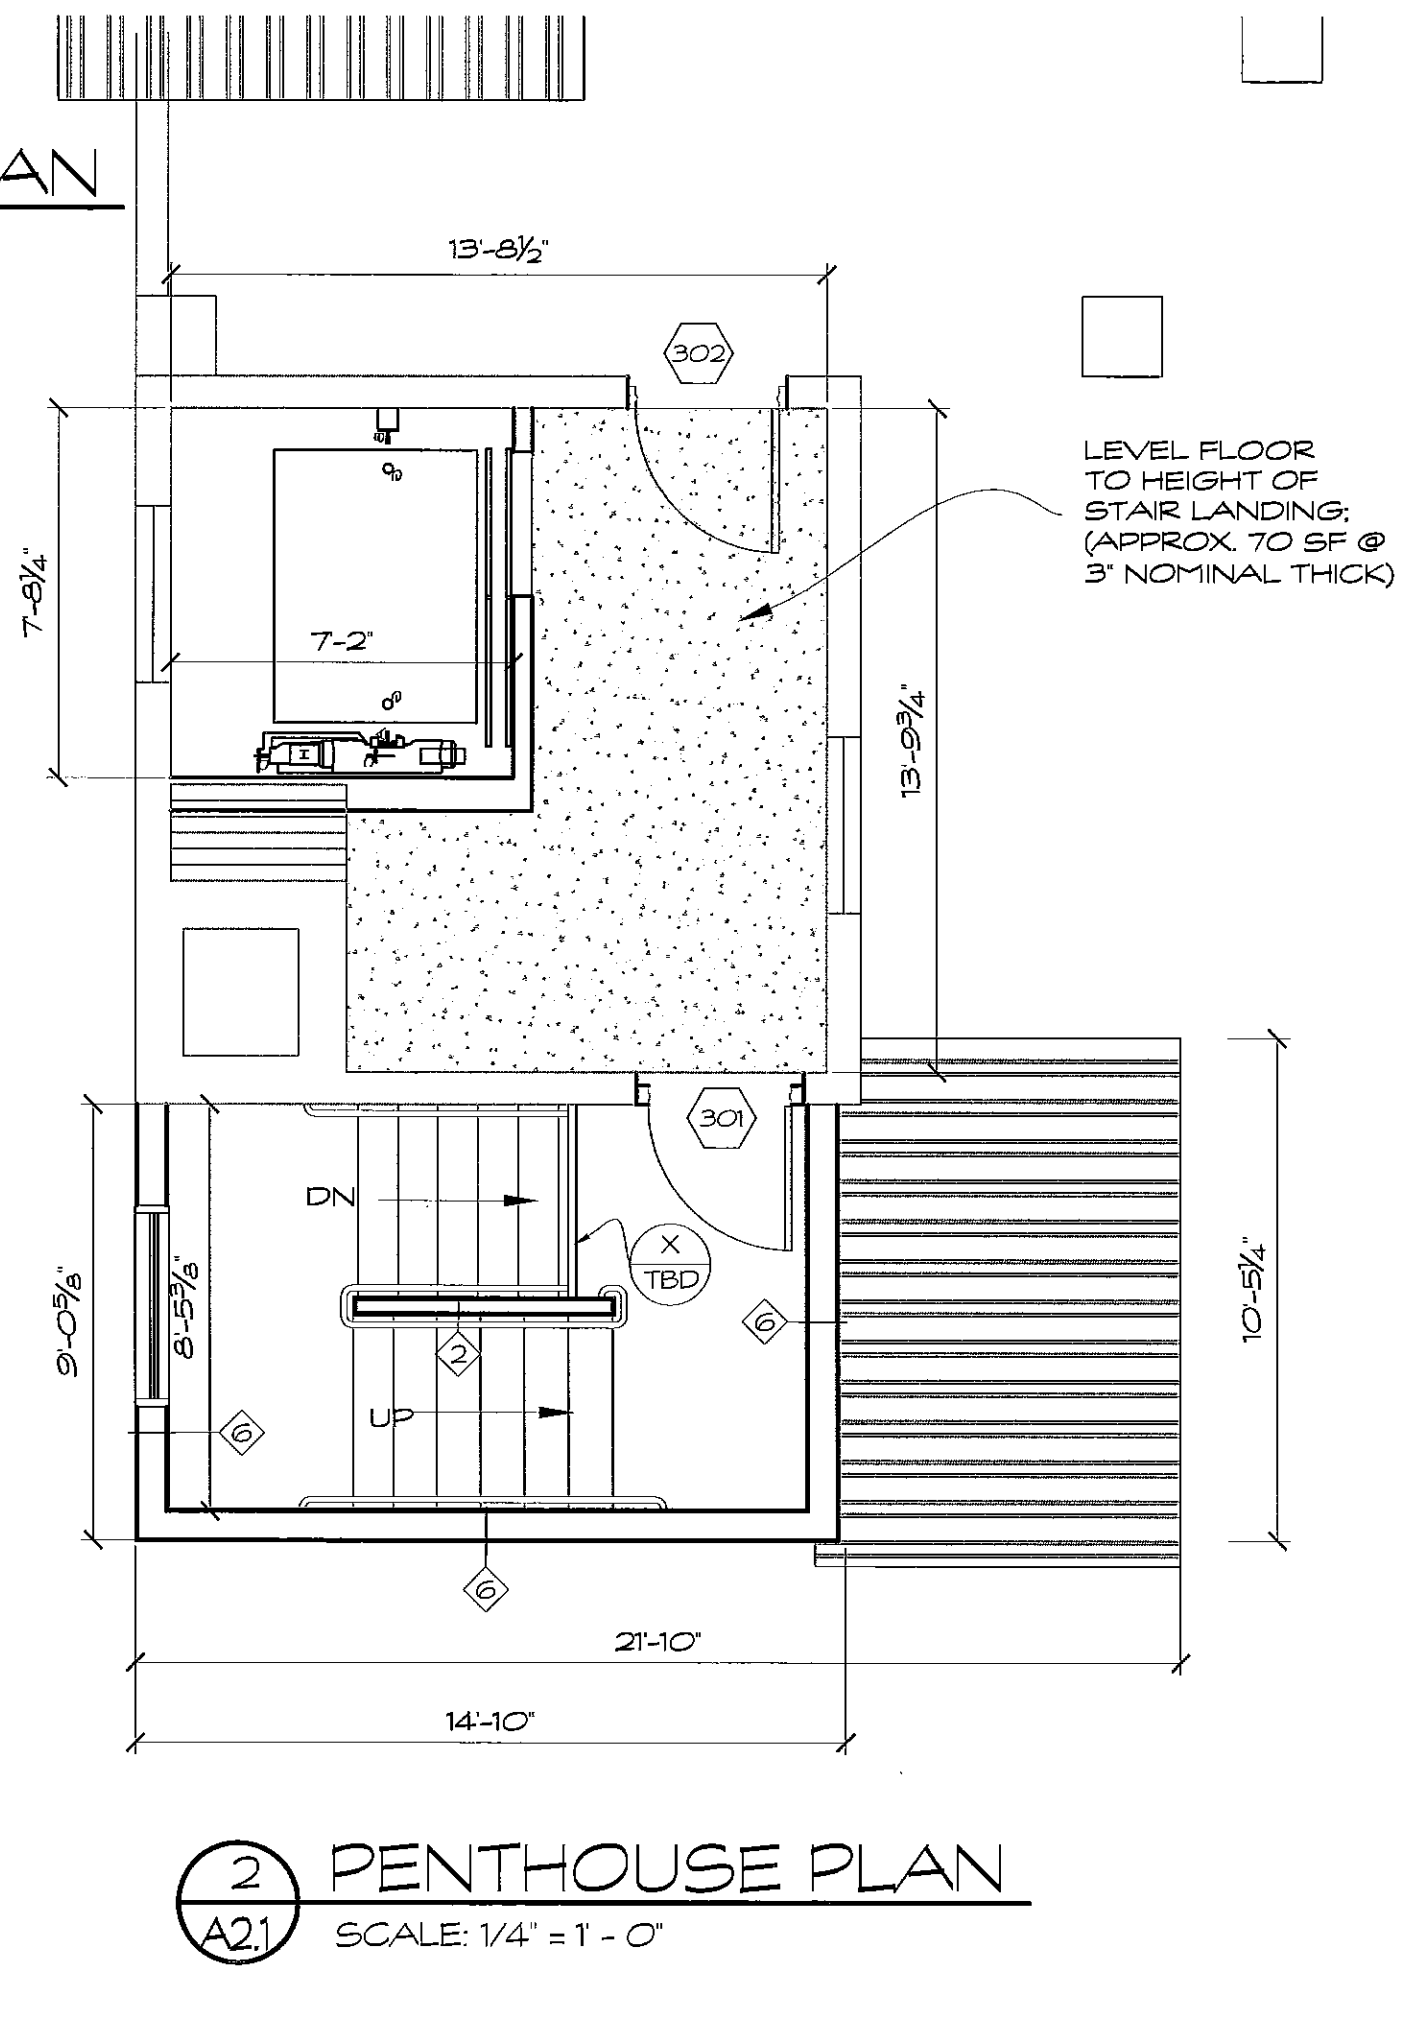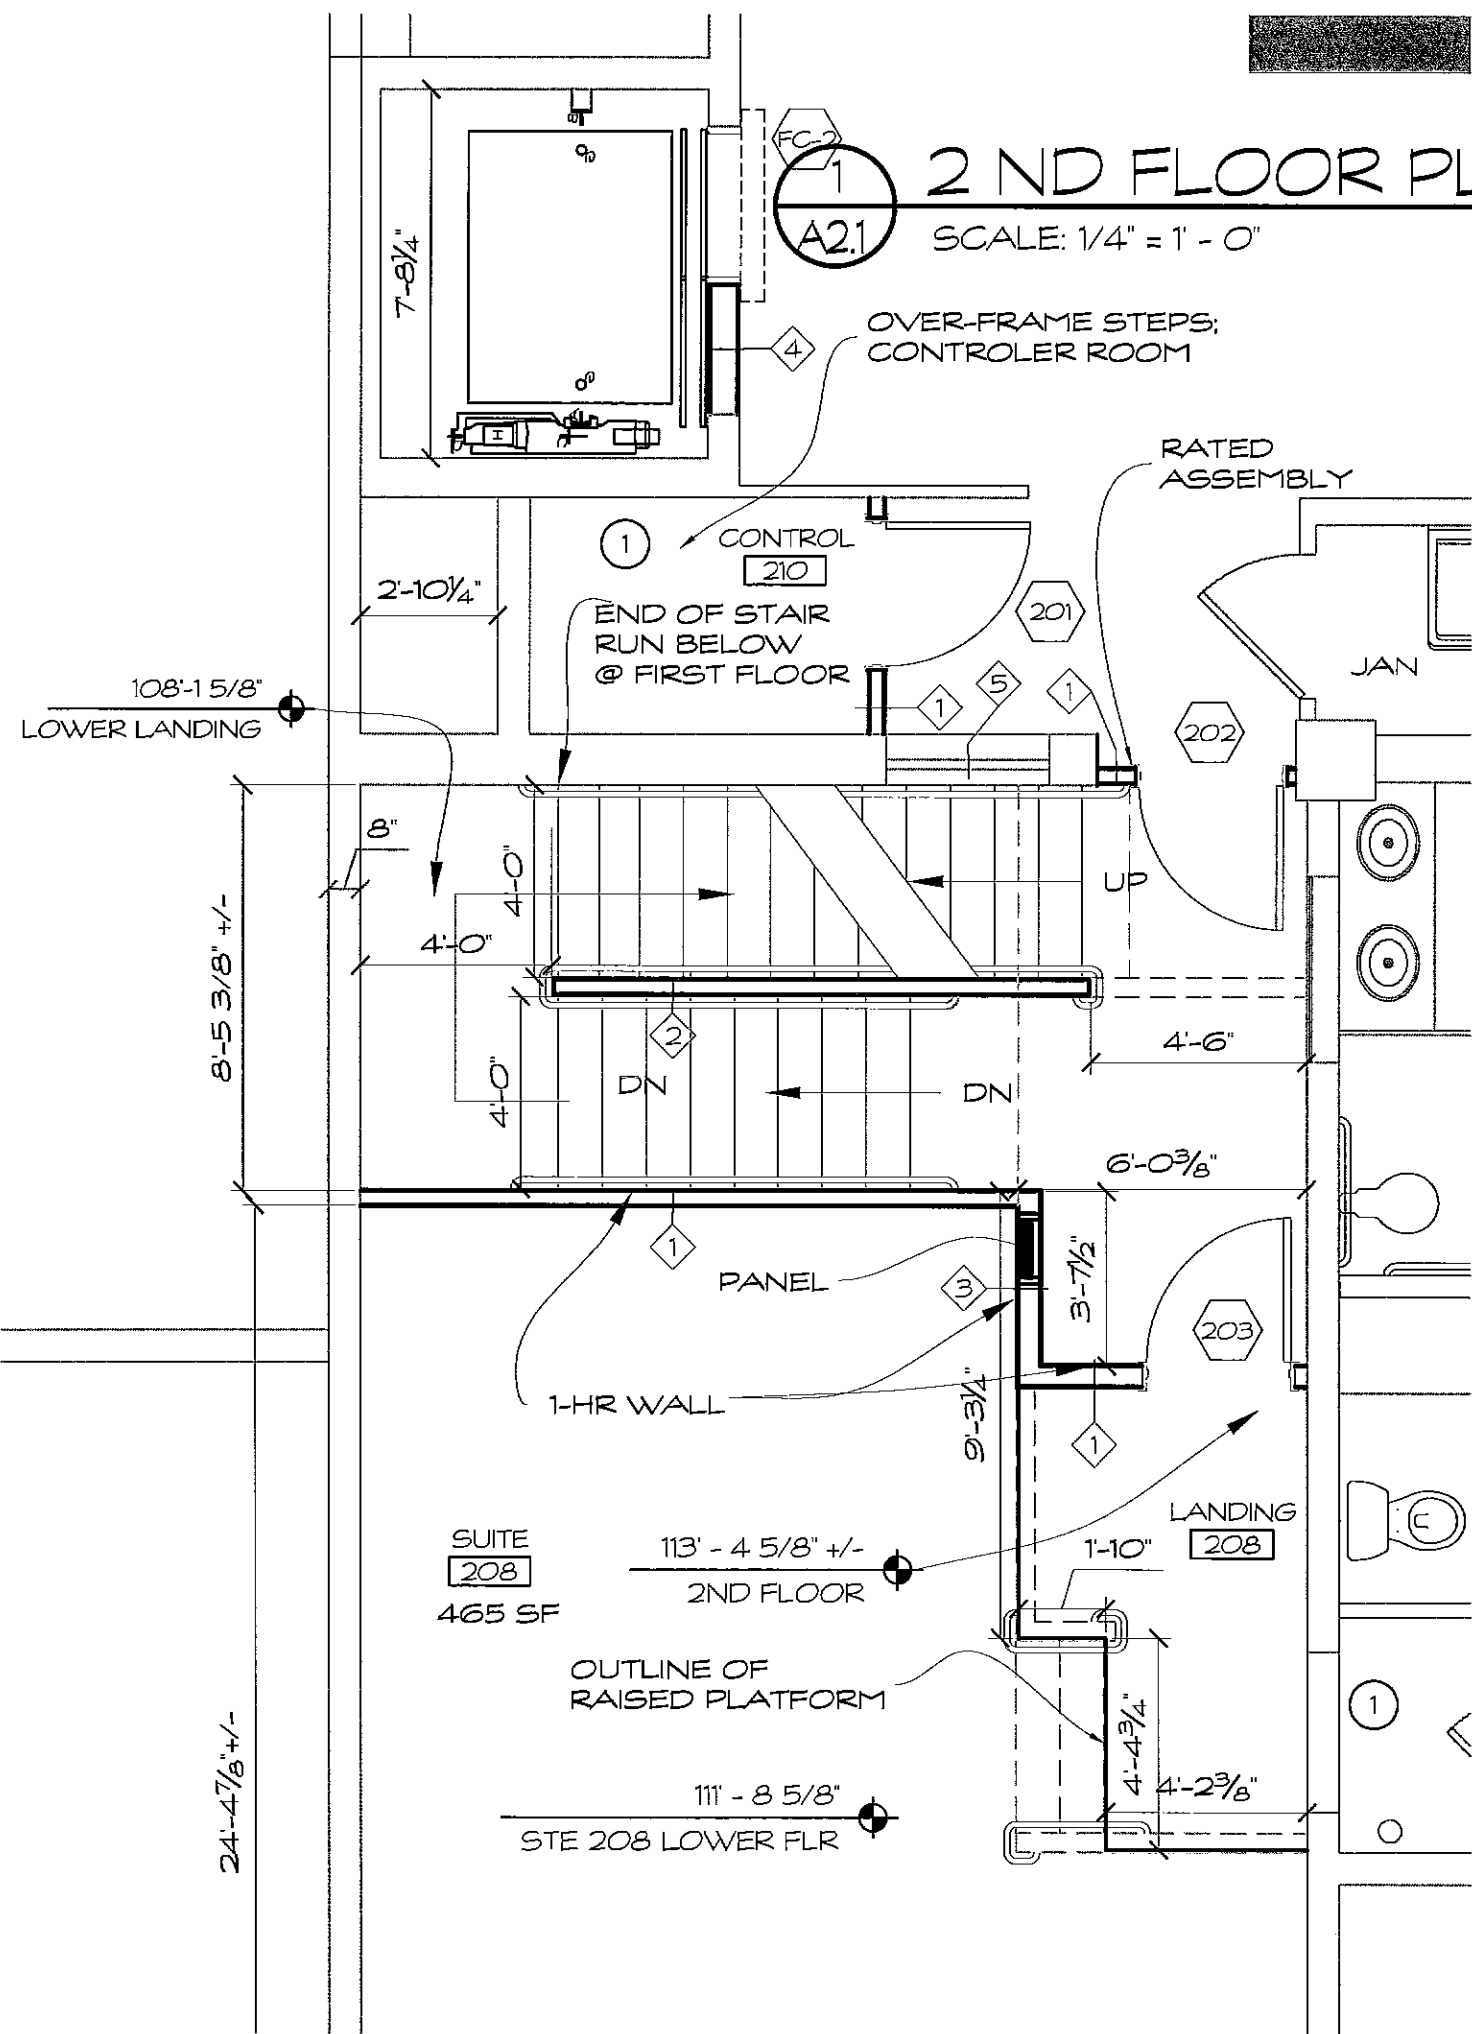

FAIRMONT CREAMERY - ELEVATOR  
RAPID CITY, SD

COMM. NO.: 11012  
CADD FILE: SD  
DATE: 9/26/11  
DRAWN BY: FNL

NO.	REVISIONS	DATE	BY


201 MAIN ST. STE. 201  
RAPID CITY, SD 57701  
(605) 716-0500 FAX: 716-0521

237 N 6TH ST.  
CUSTER, SD 57730  
(605) 673-6836


**Fennell Design, Inc.**  
Architecture & Project Management

A2.1



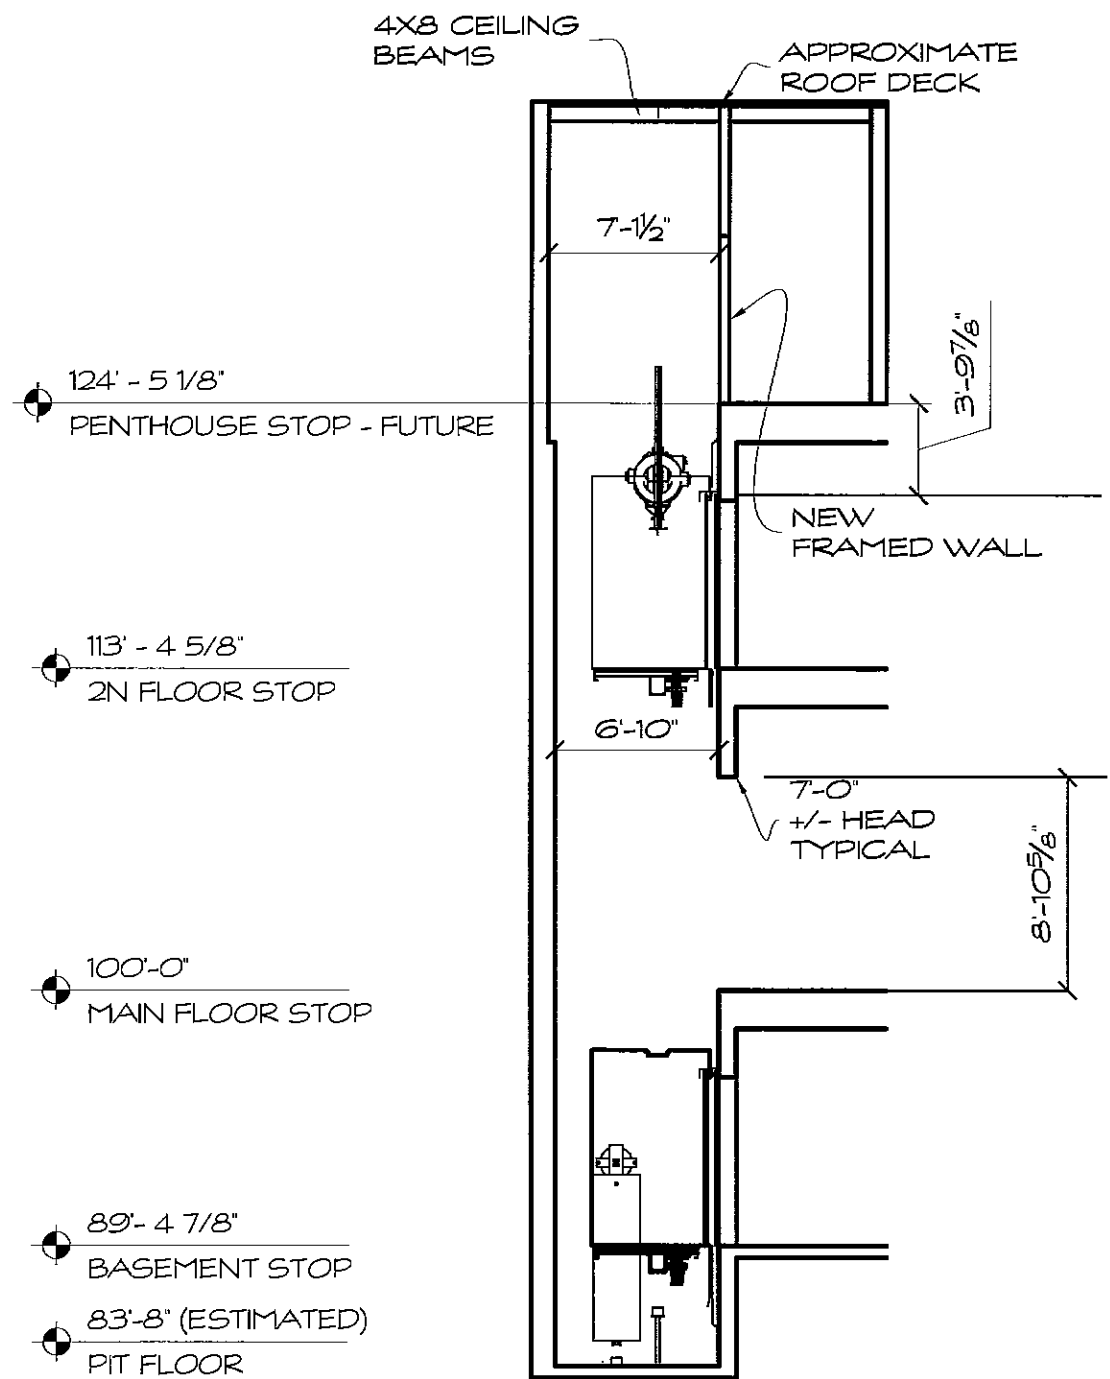

1 ELEVATOR SECTION  
A3.0 SCALE: 1/8" = 1'-0"

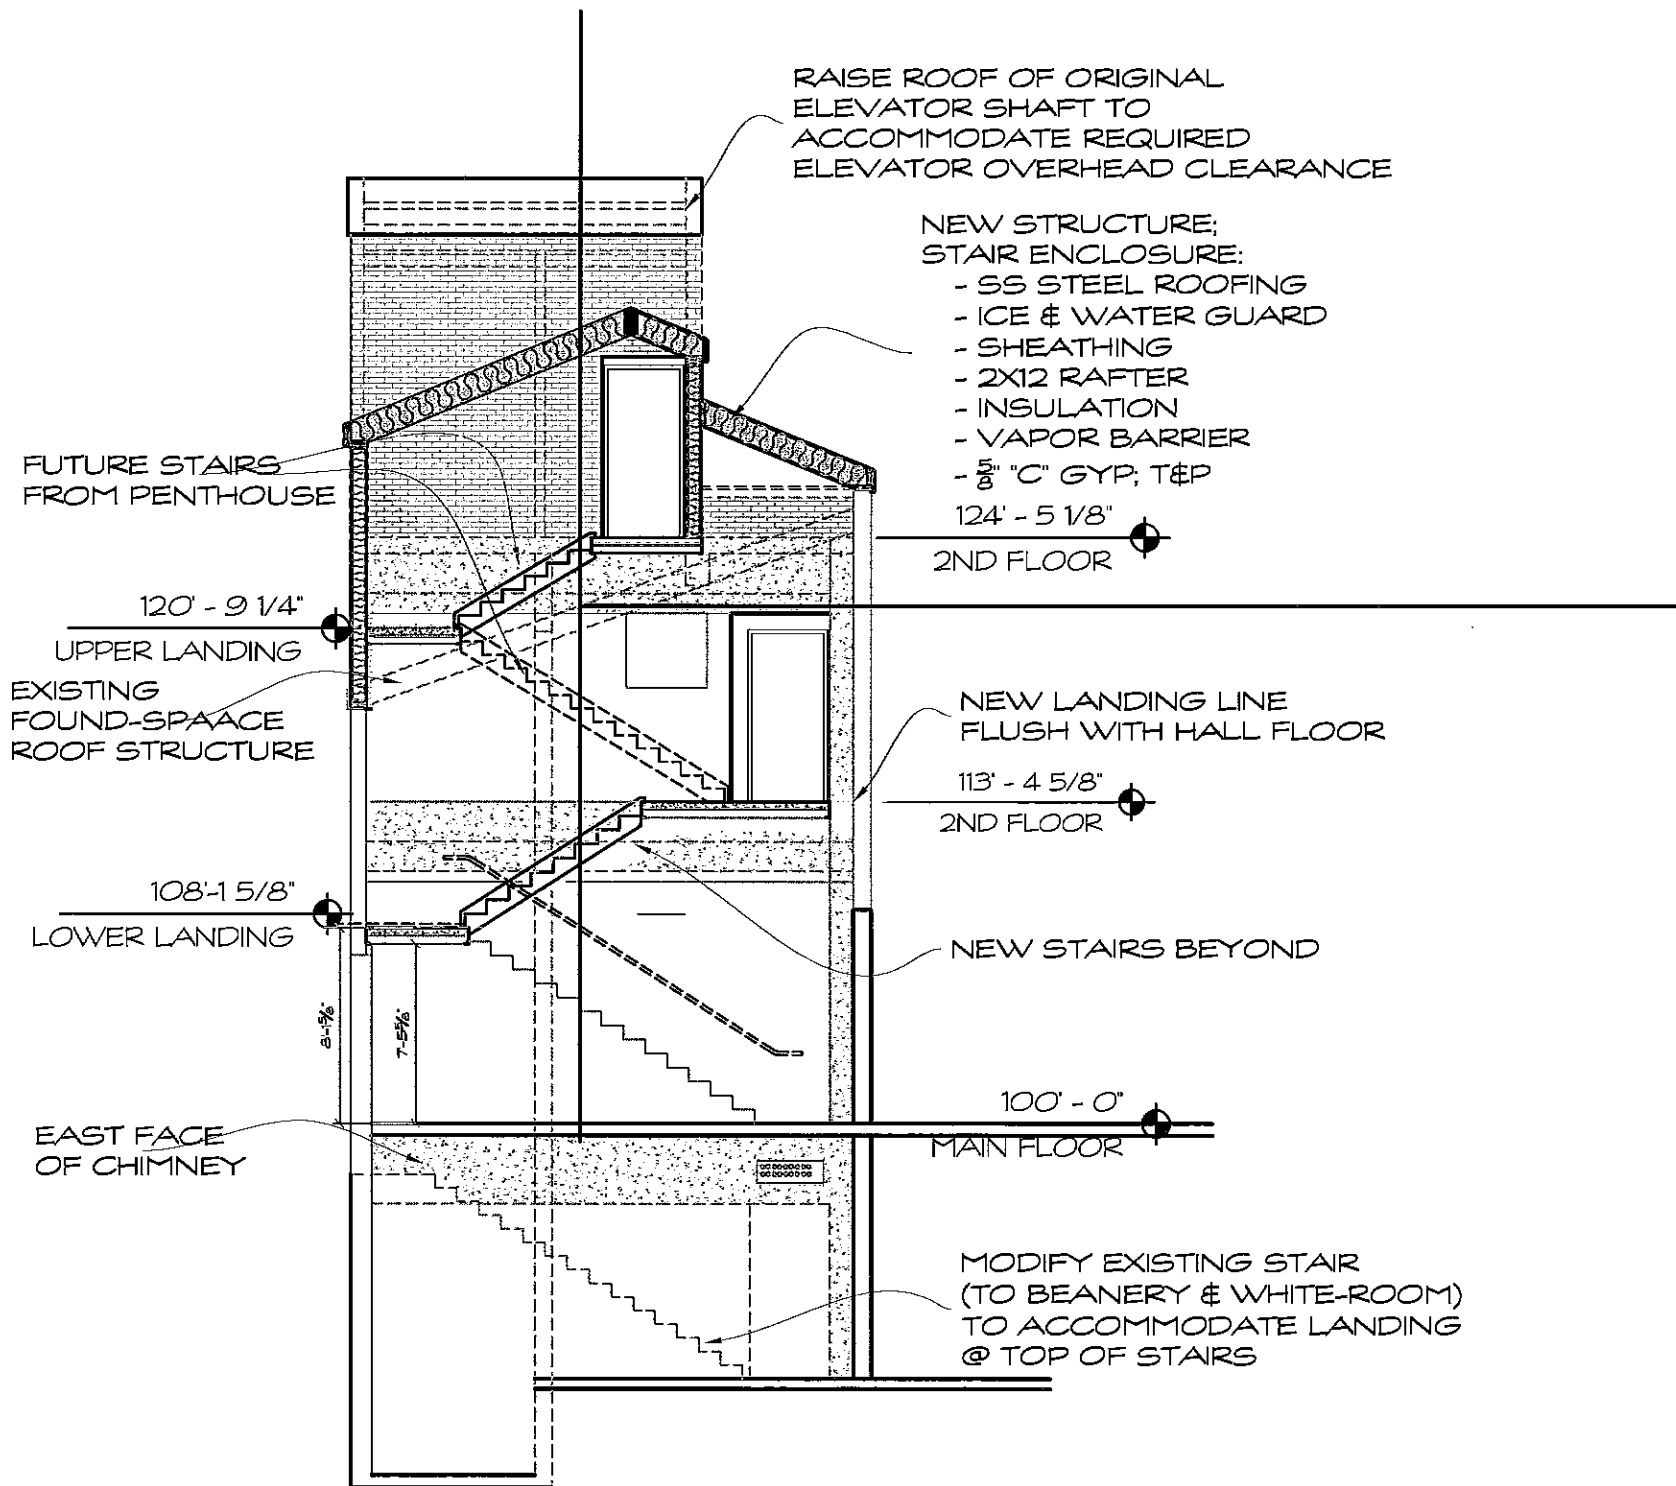

2 STAIR SECTION  
A3.0 SCALE: 1/8" = 1'-0"

FARMONT CREAMERY - ELEVATOR  
RAPID CITY, SD  
SHEET TITLE: STAIR & ELEVATOR SECTIONS

COMM. NO.: 11012  
CADD FILE: SD  
DATE: 9/26/11  
DRAWN BY: FNL

NO.	REVISIONS	DATE	BY

201 MAIN ST. STE. 201  
RAPID CITY, SD 57701  
(605) 716-0300  
FAX: 716-0321

237 N 6TH ST  
CLUSTER, SD 57730  
(605) 673-8336

**Fennell Design, Inc.**  
Architecture & Project Management

A3.0