

Drawn By TB

Checked By TB

PRELIMINARY  
 NOT FOR  
 CONSTRUCTION



LOTS 22-27

BLOCK: 22  
 BOULEVARD SUBDIVISION:  
 SECTION: 2  
 TOWNSHIP: 1N  
 RANGE: 7E  
 ACRES: 0.49

LOTS 14-21 VACATED EAST-WEST ALLEY BETWEEN  
 LOTS 14-19 & LOT 20

BLOCK: 22  
 BOULEVARD SUBDIVISION:  
 SECTION: 2  
 TOWNSHIP: 1N  
 RANGE: 7E  
 ACRES: 0.72


designated future  
 parking based on  
 demand  
 15 existing  
 parking spaces

6 existing  
 parking spaces

15 existing  
 parking spaces

12 existing  
 parking spaces

15 existing  
 parking spaces

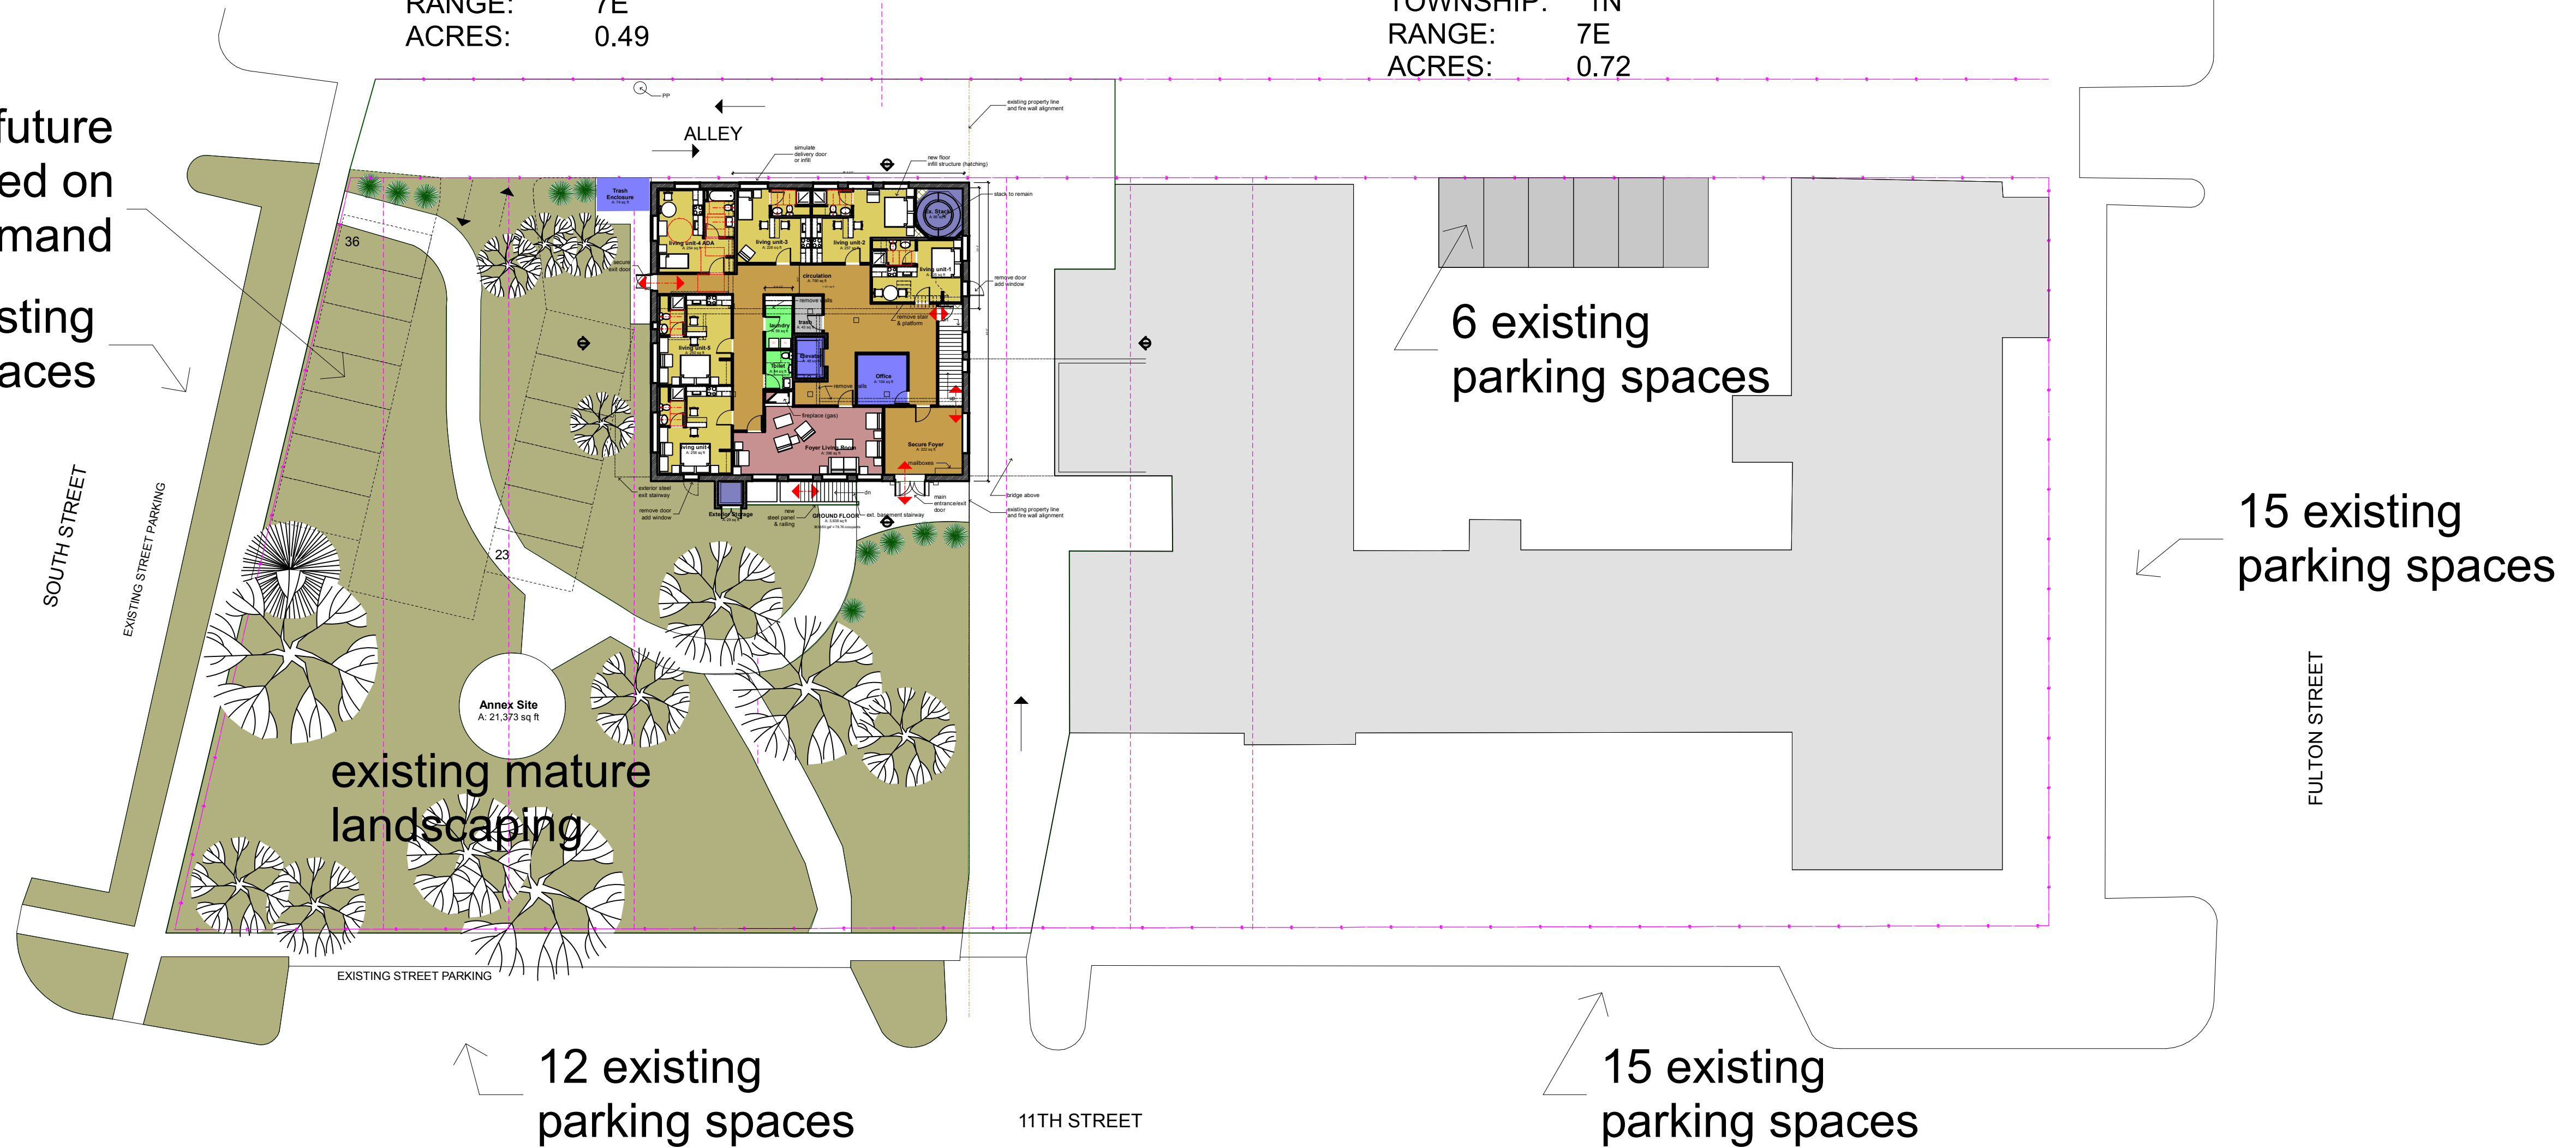

1 HALF BLOCK SITE PLAN

SCALE: 1" = 20'

