



Copyright 2011 Ownership of Documents  
This document and the ideas and designs incorporated herein, as an instrument of professional service, is the property of baffuto architectura and is not to be used in whole or part by for this or any other project without the expressed authorization of baffuto architectura

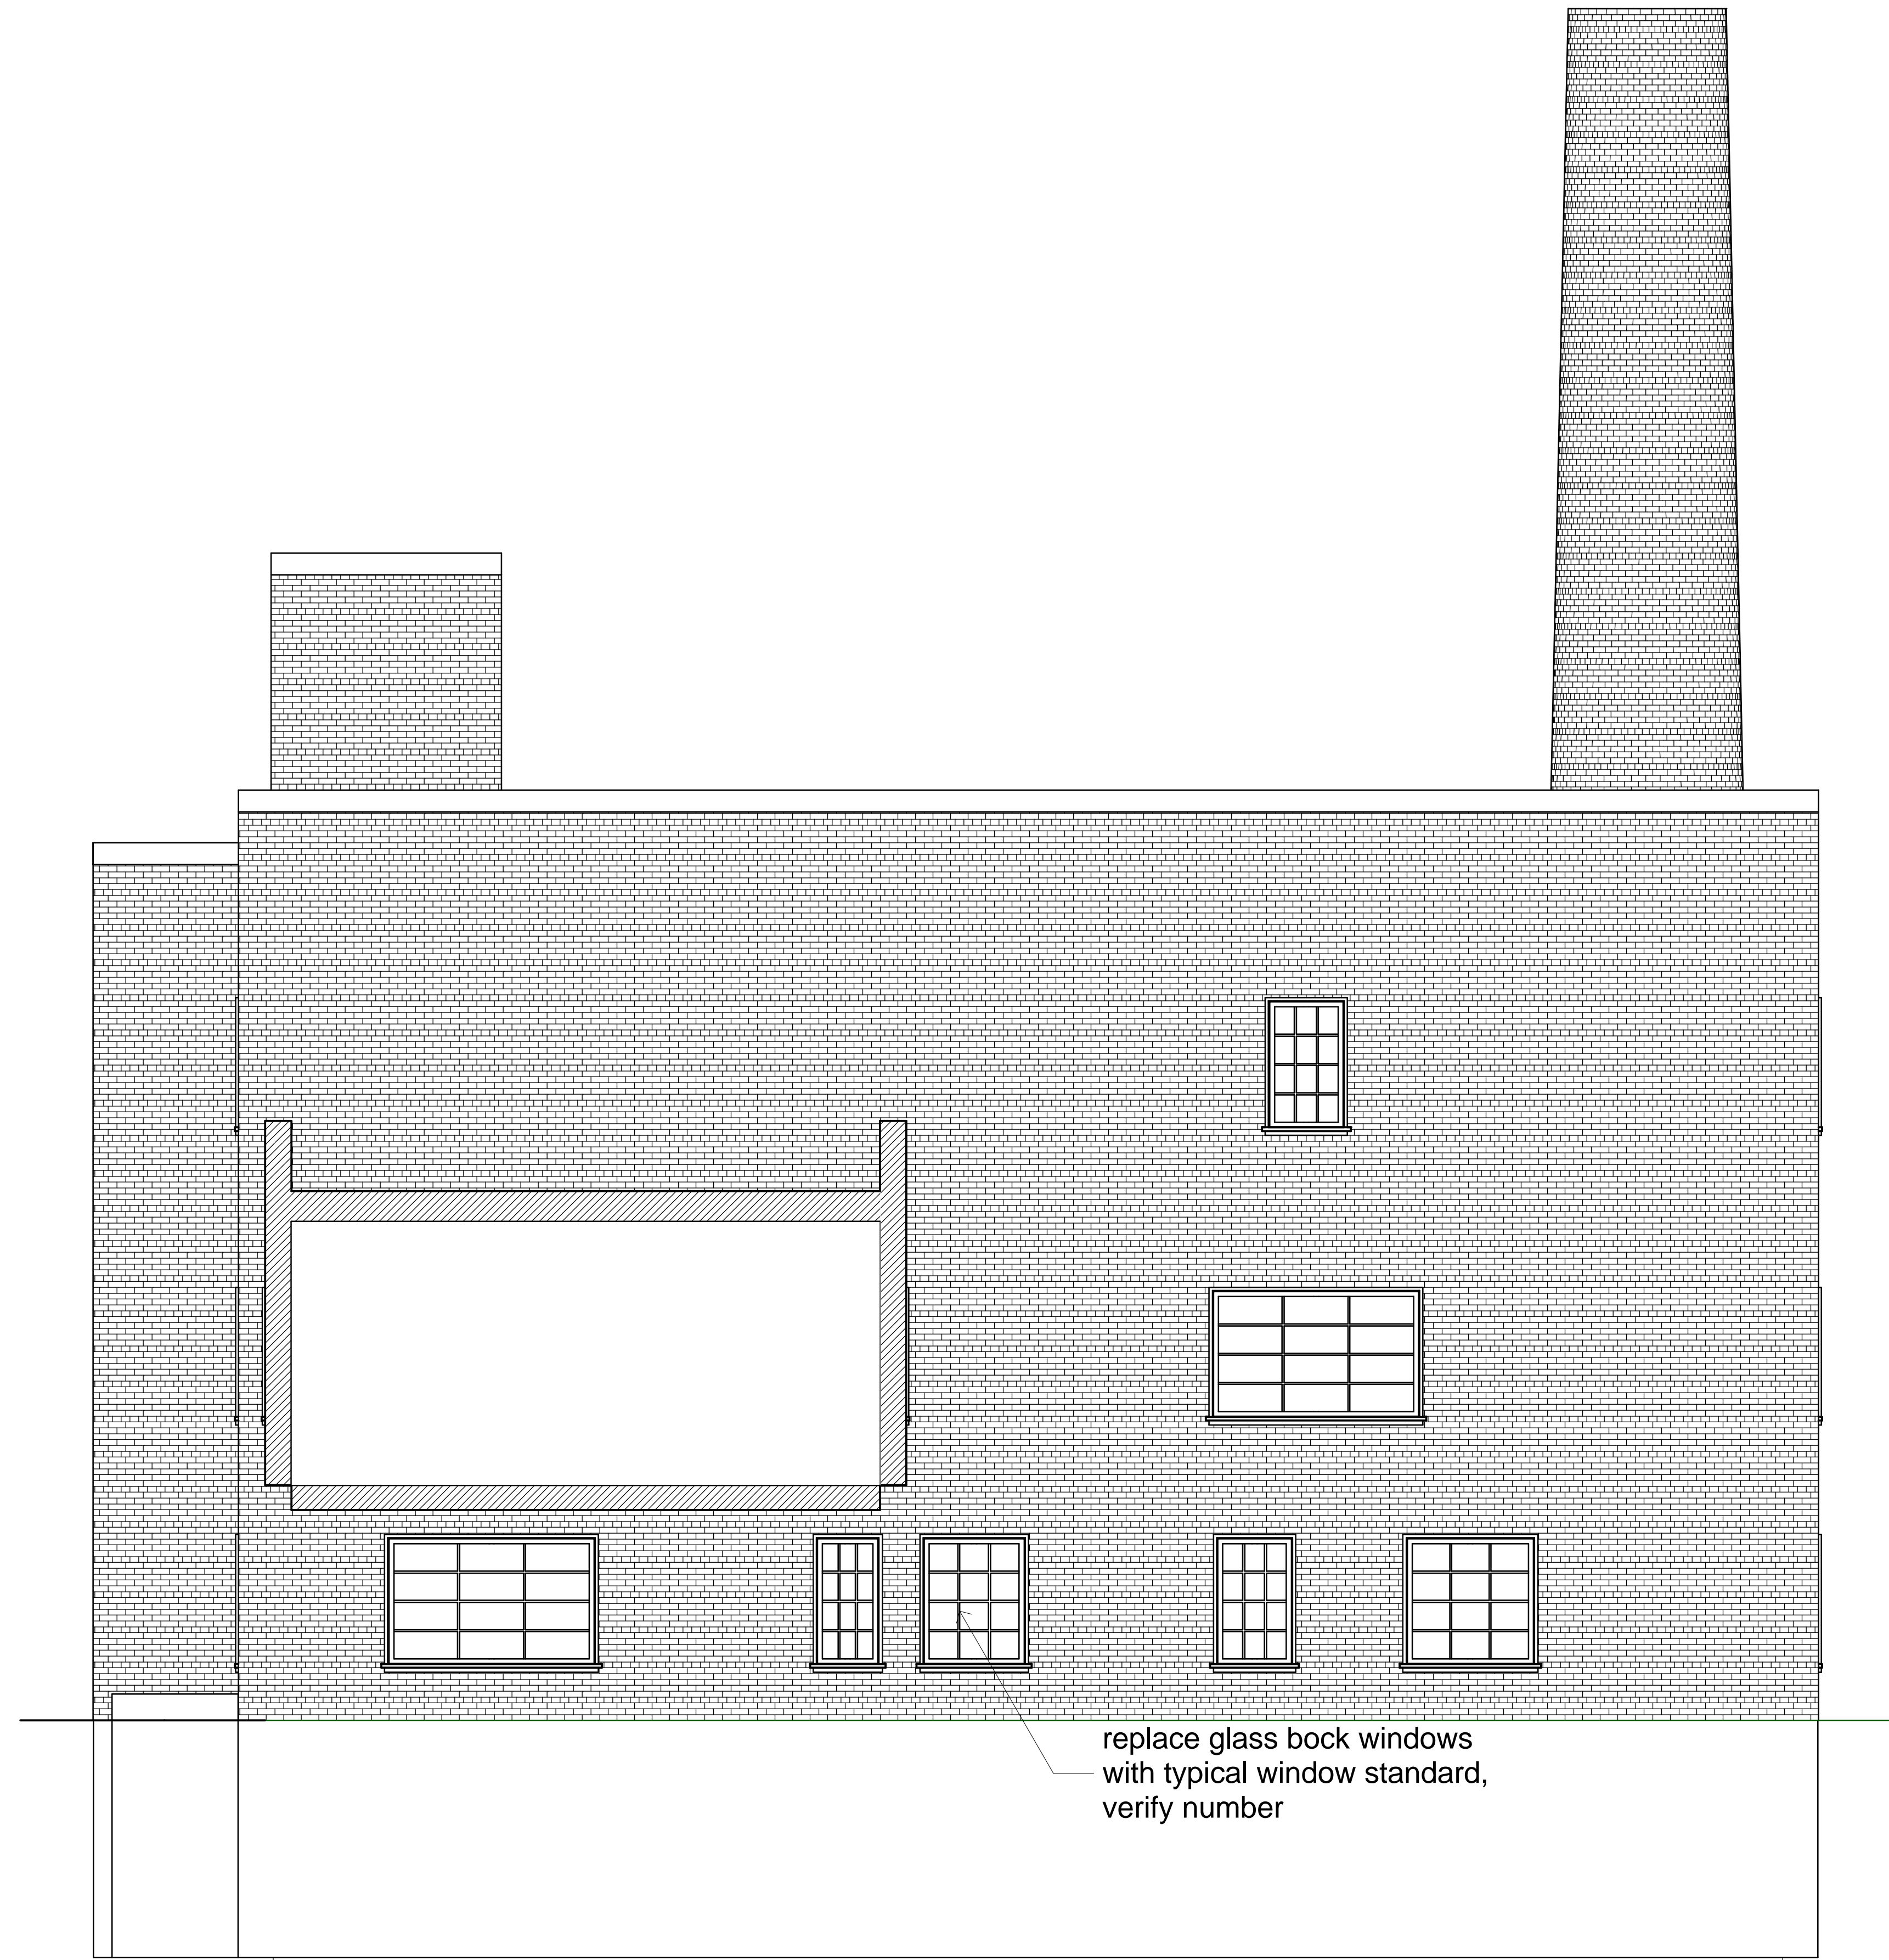

1 EAST ELEVATION  
SCALE: 1/4" = 1'-0"

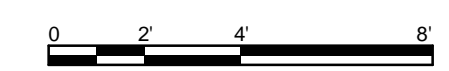

PRELIMINARY CONCEPT PLAN

A-202

Sheet Number

11 018M

Project Number

WEST PARK LTD & CORNERSTONE MISSION  
**WEST PARK ANNEX**  
VETERAN  
HISTORIC DOWNTOWN LIVING  
RAPID CITY, SOUTH DAKOTA 1/26/2012


Drawn By TB

Checked By TB


PRELIMINARY  
NOT FOR  
CONSTRUCTION

**baffuto**  
architectura  
art+technology equals architecture


Studio Location: 623 West Boulevard | In Rapid City's West Boulevard Historic District  
Rapid City, South Dakota 57701 | baffuto@aol.com | Phone/Fax: 605.341.7501  
Business & Mailing Location: 1025 Duffer Drive Rapid City, South Dakota 57702  
Phone: 605.341.7501  
Joshua 242:15...as for me and my house we will serve the Lord

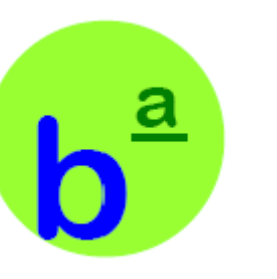

Copyright 2011 Ownership of Documents  
This document and the ideas and designs incorporated herein, as an instrument of professional service, is the property of baffuto architectura and is not to be used in whole or part by for this or any other project without the expressed authorization of baffuto architectura

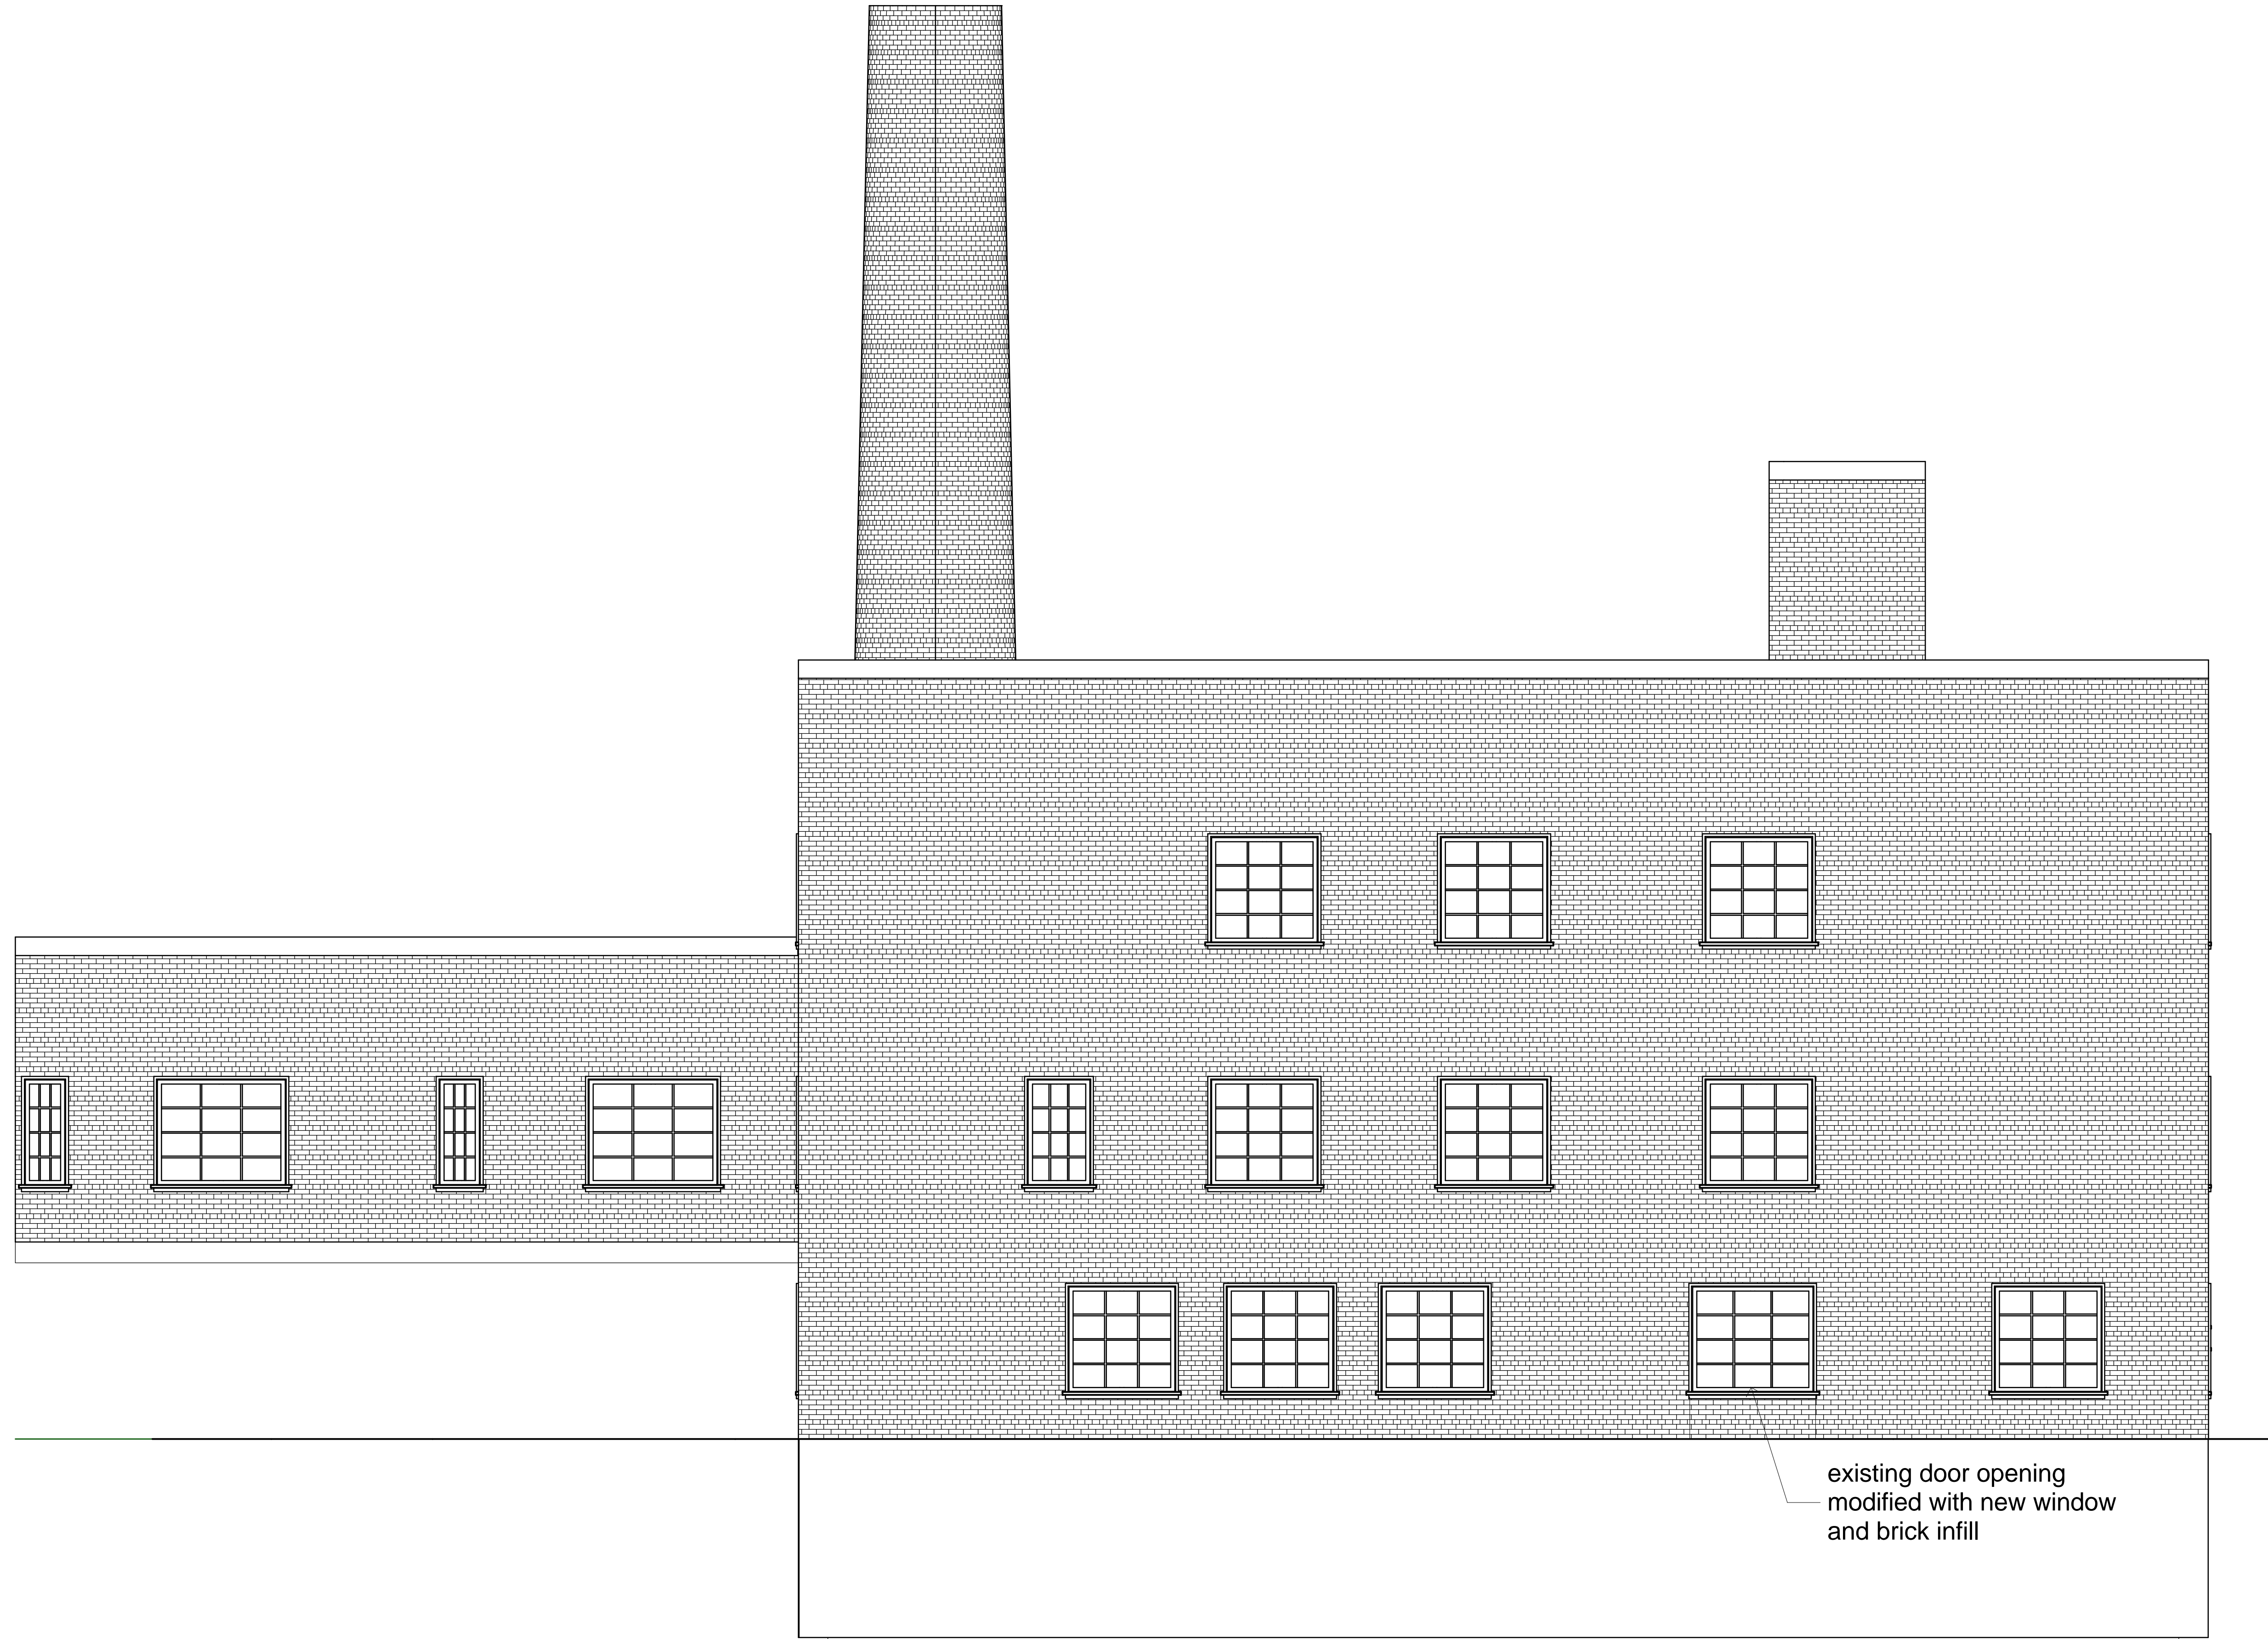

1 NORTH ELEVATION  
SCALE: 1/4" = 1'-0"

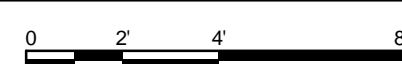

existing door opening  
modified with new window  
and brick infill

PRELIMINARY CONCEPT PLAN

A-201

Sheet Number

11 018M

Project Number

WEST PARK LTD & CORNERSTONE MISSION

WEST PARK ANNEX

VETERAN  
HISTORIC DOWNTOWN LIVING

RAPID CITY, SOUTH DAKOTA 1/26/2012

Drawn By TB

Checked By TB

PRELIMINARY  
NOT FOR  
CONSTRUCTION


architectura

baffuto

art+technology equals architecture

Studio Location: 623 West Boulevard | In Rapid City 's West Boulevard Historic District  
Rapid City, South Dakota 57701 | baffuto@aol.com | Phone/Fax: 605.341.7501  
Business & Mailing Location: 1025 Duffer Drive Rapid City, South Dakota 57702  
Phone: 605.341.7501

Joshua 24:15...as for me and my house we will serve the Lord

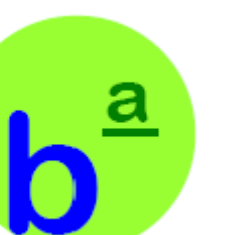

Copyright 2011 Ownership of Documents  
This document and the ideas and designs incorporated herein, as an instrument of professional service, is the property of baffuto architectura and is not to be used in whole or part by for this or any other project without the expressed authorization of baffuto architectura

**A-203**

Sheet Number

**11 018M**

Project Number

WEST PARK LTD & CORNERSTONE MISSION

**WEST PARK ANNEX**

VETERAN  
HISTORIC DOWNTOWN LIVING

RAPID CITY, SOUTH DAKOTA 1/26/2012

Drawn By TB

Checked By TB

PRELIMINARY  
NOT FOR  
CONSTRUCTION



architectura

**baffuto**


art+technology equals architecture

Studio Location: 623 West Boulevard | In Rapid City 's West Boulevard Historic District  
Rapid City, South Dakota 57701 | baffuto@aol.com | Phone/Fax: 605.341.7501  
Business & Mailing Location: 1025 Duffer Drive Rapid City, South Dakota 57702  
Phone: 605.341.7501

Joshua 24:15...as for me and my house we will serve the Lord

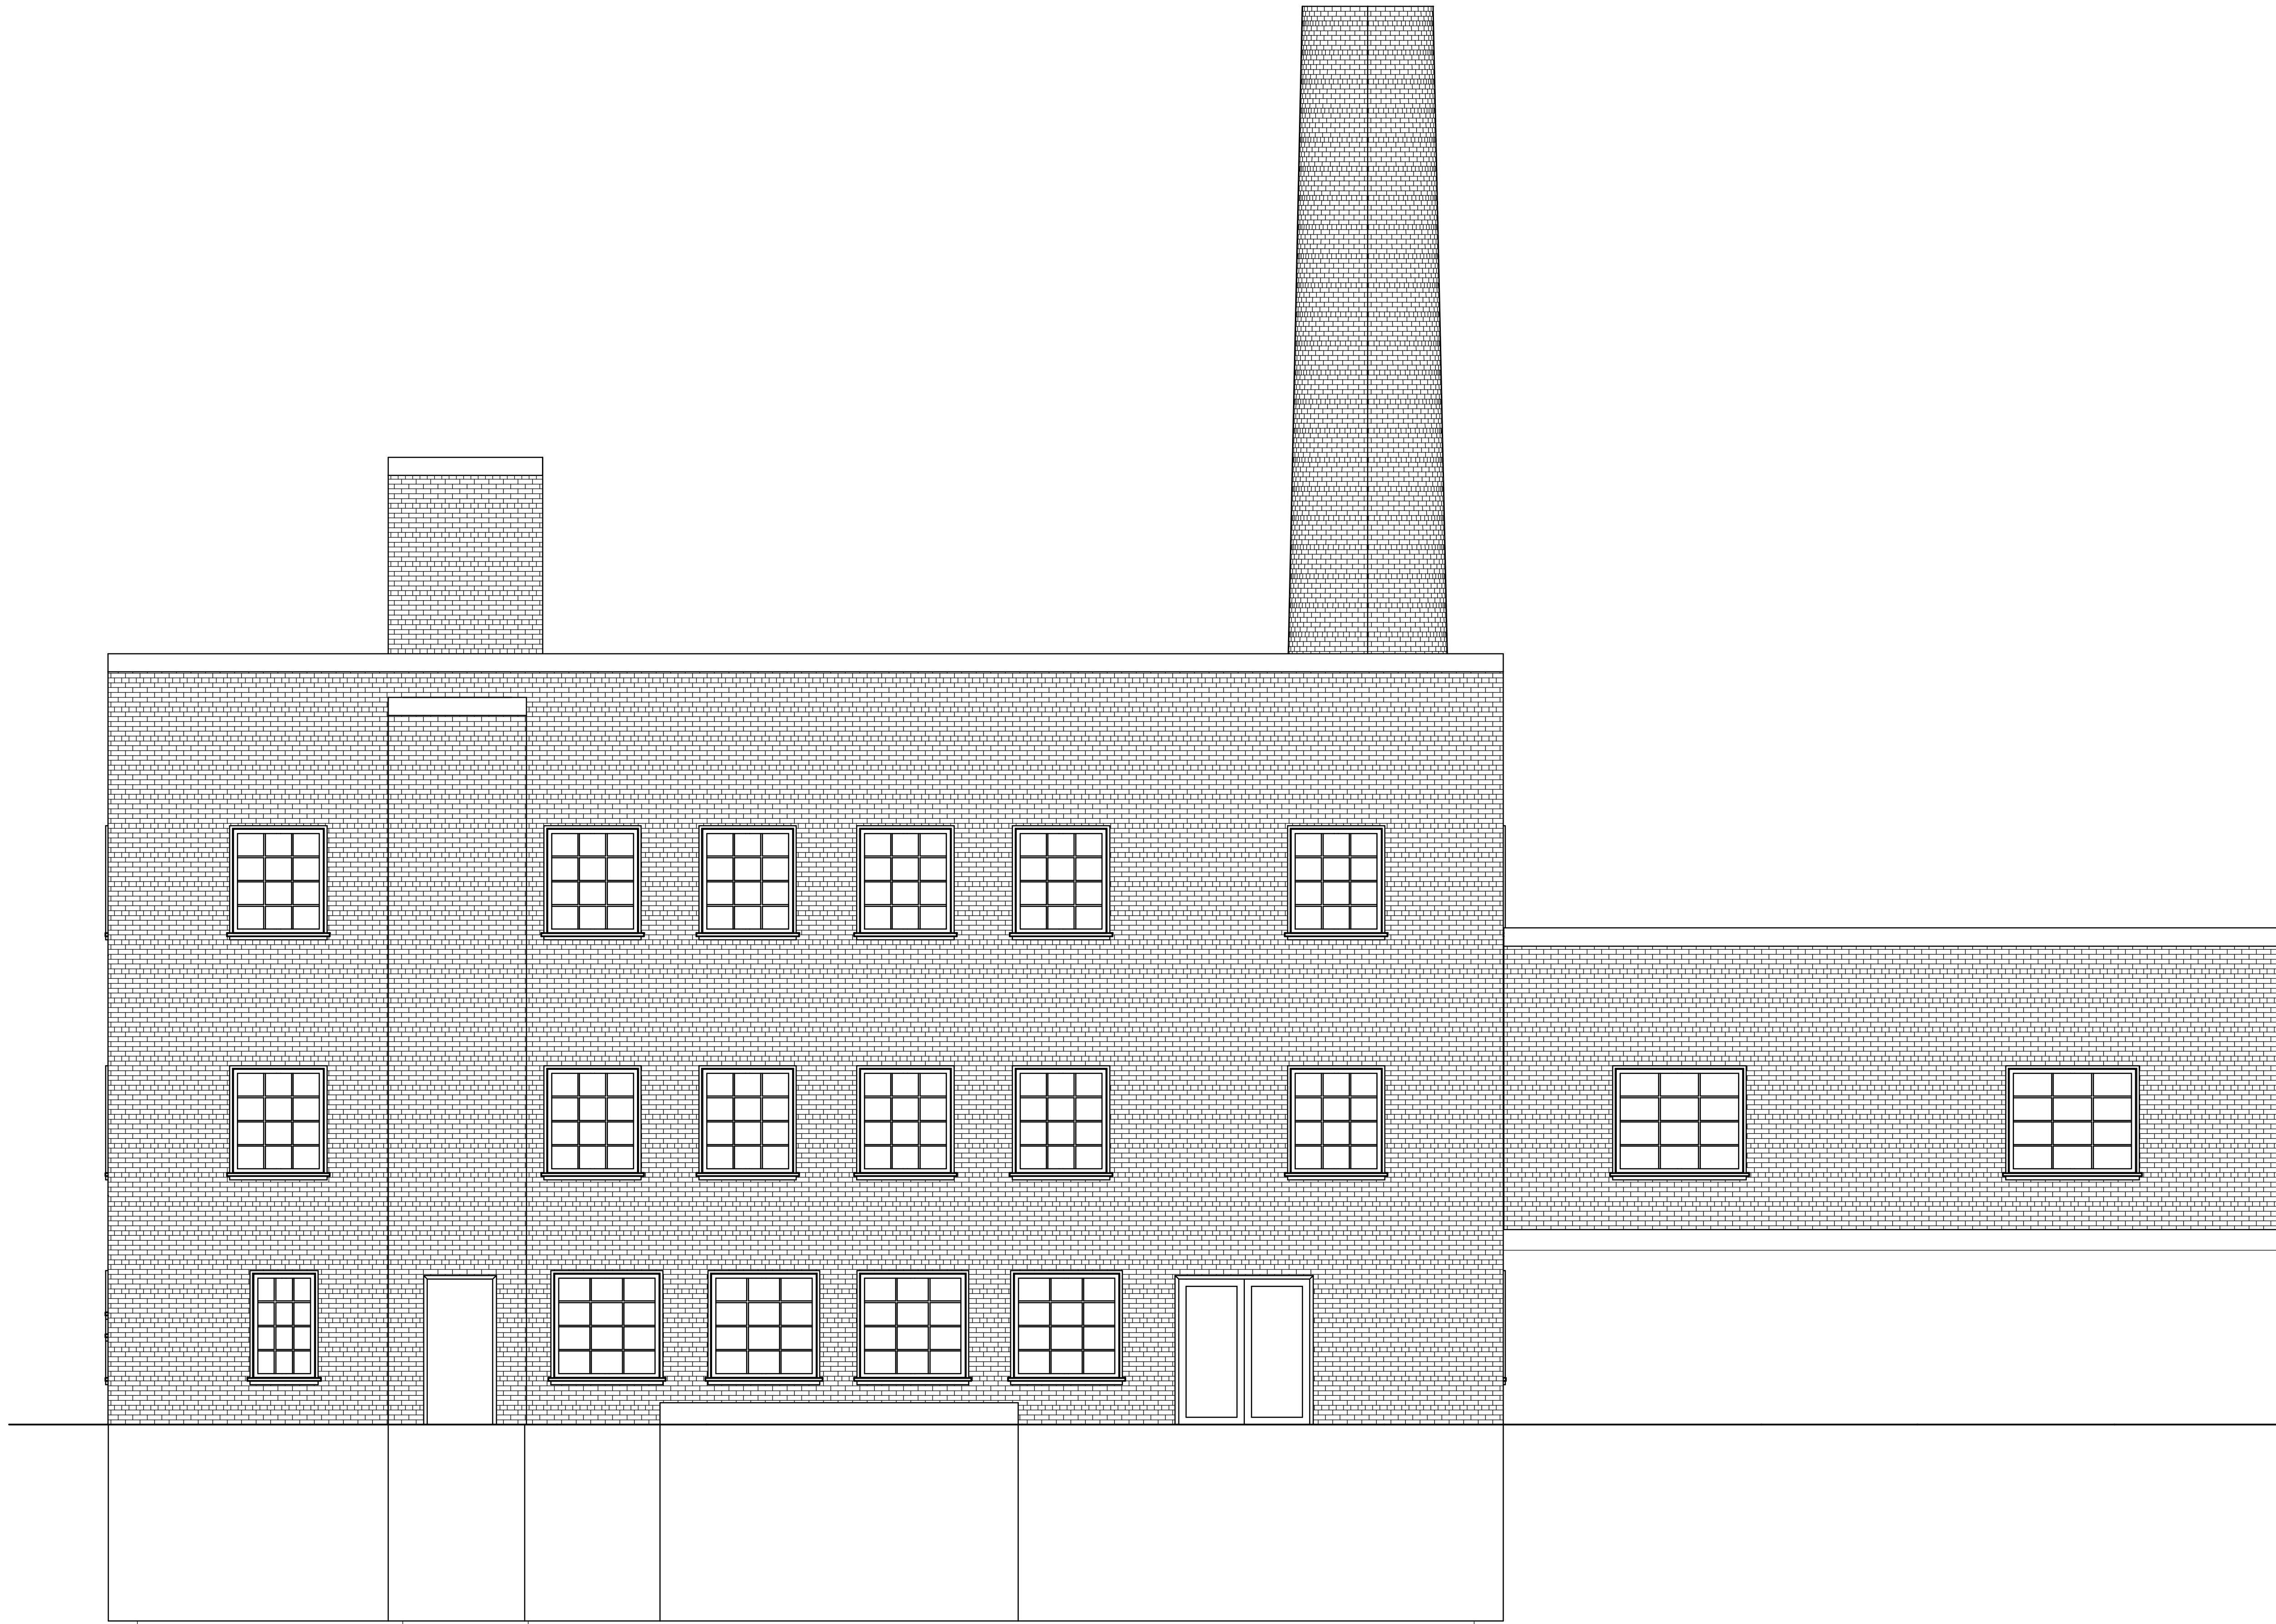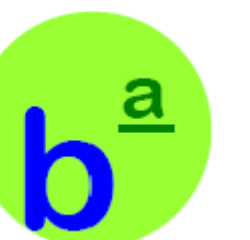


1 SOUTH ELEVATION  
SCALE: 1/4" = 1'-0"

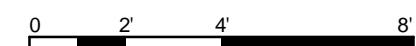


PRELIMINARY CONCEPT PLAN

Copyright 2011 Ownership of Documents  
This document and the ideas and designs incorporated herein, as an instrument of professional service, is the property of baffuto architettura and is not to be used in whole or part by for this or any other project without the expressed authorization of baffuto architettura

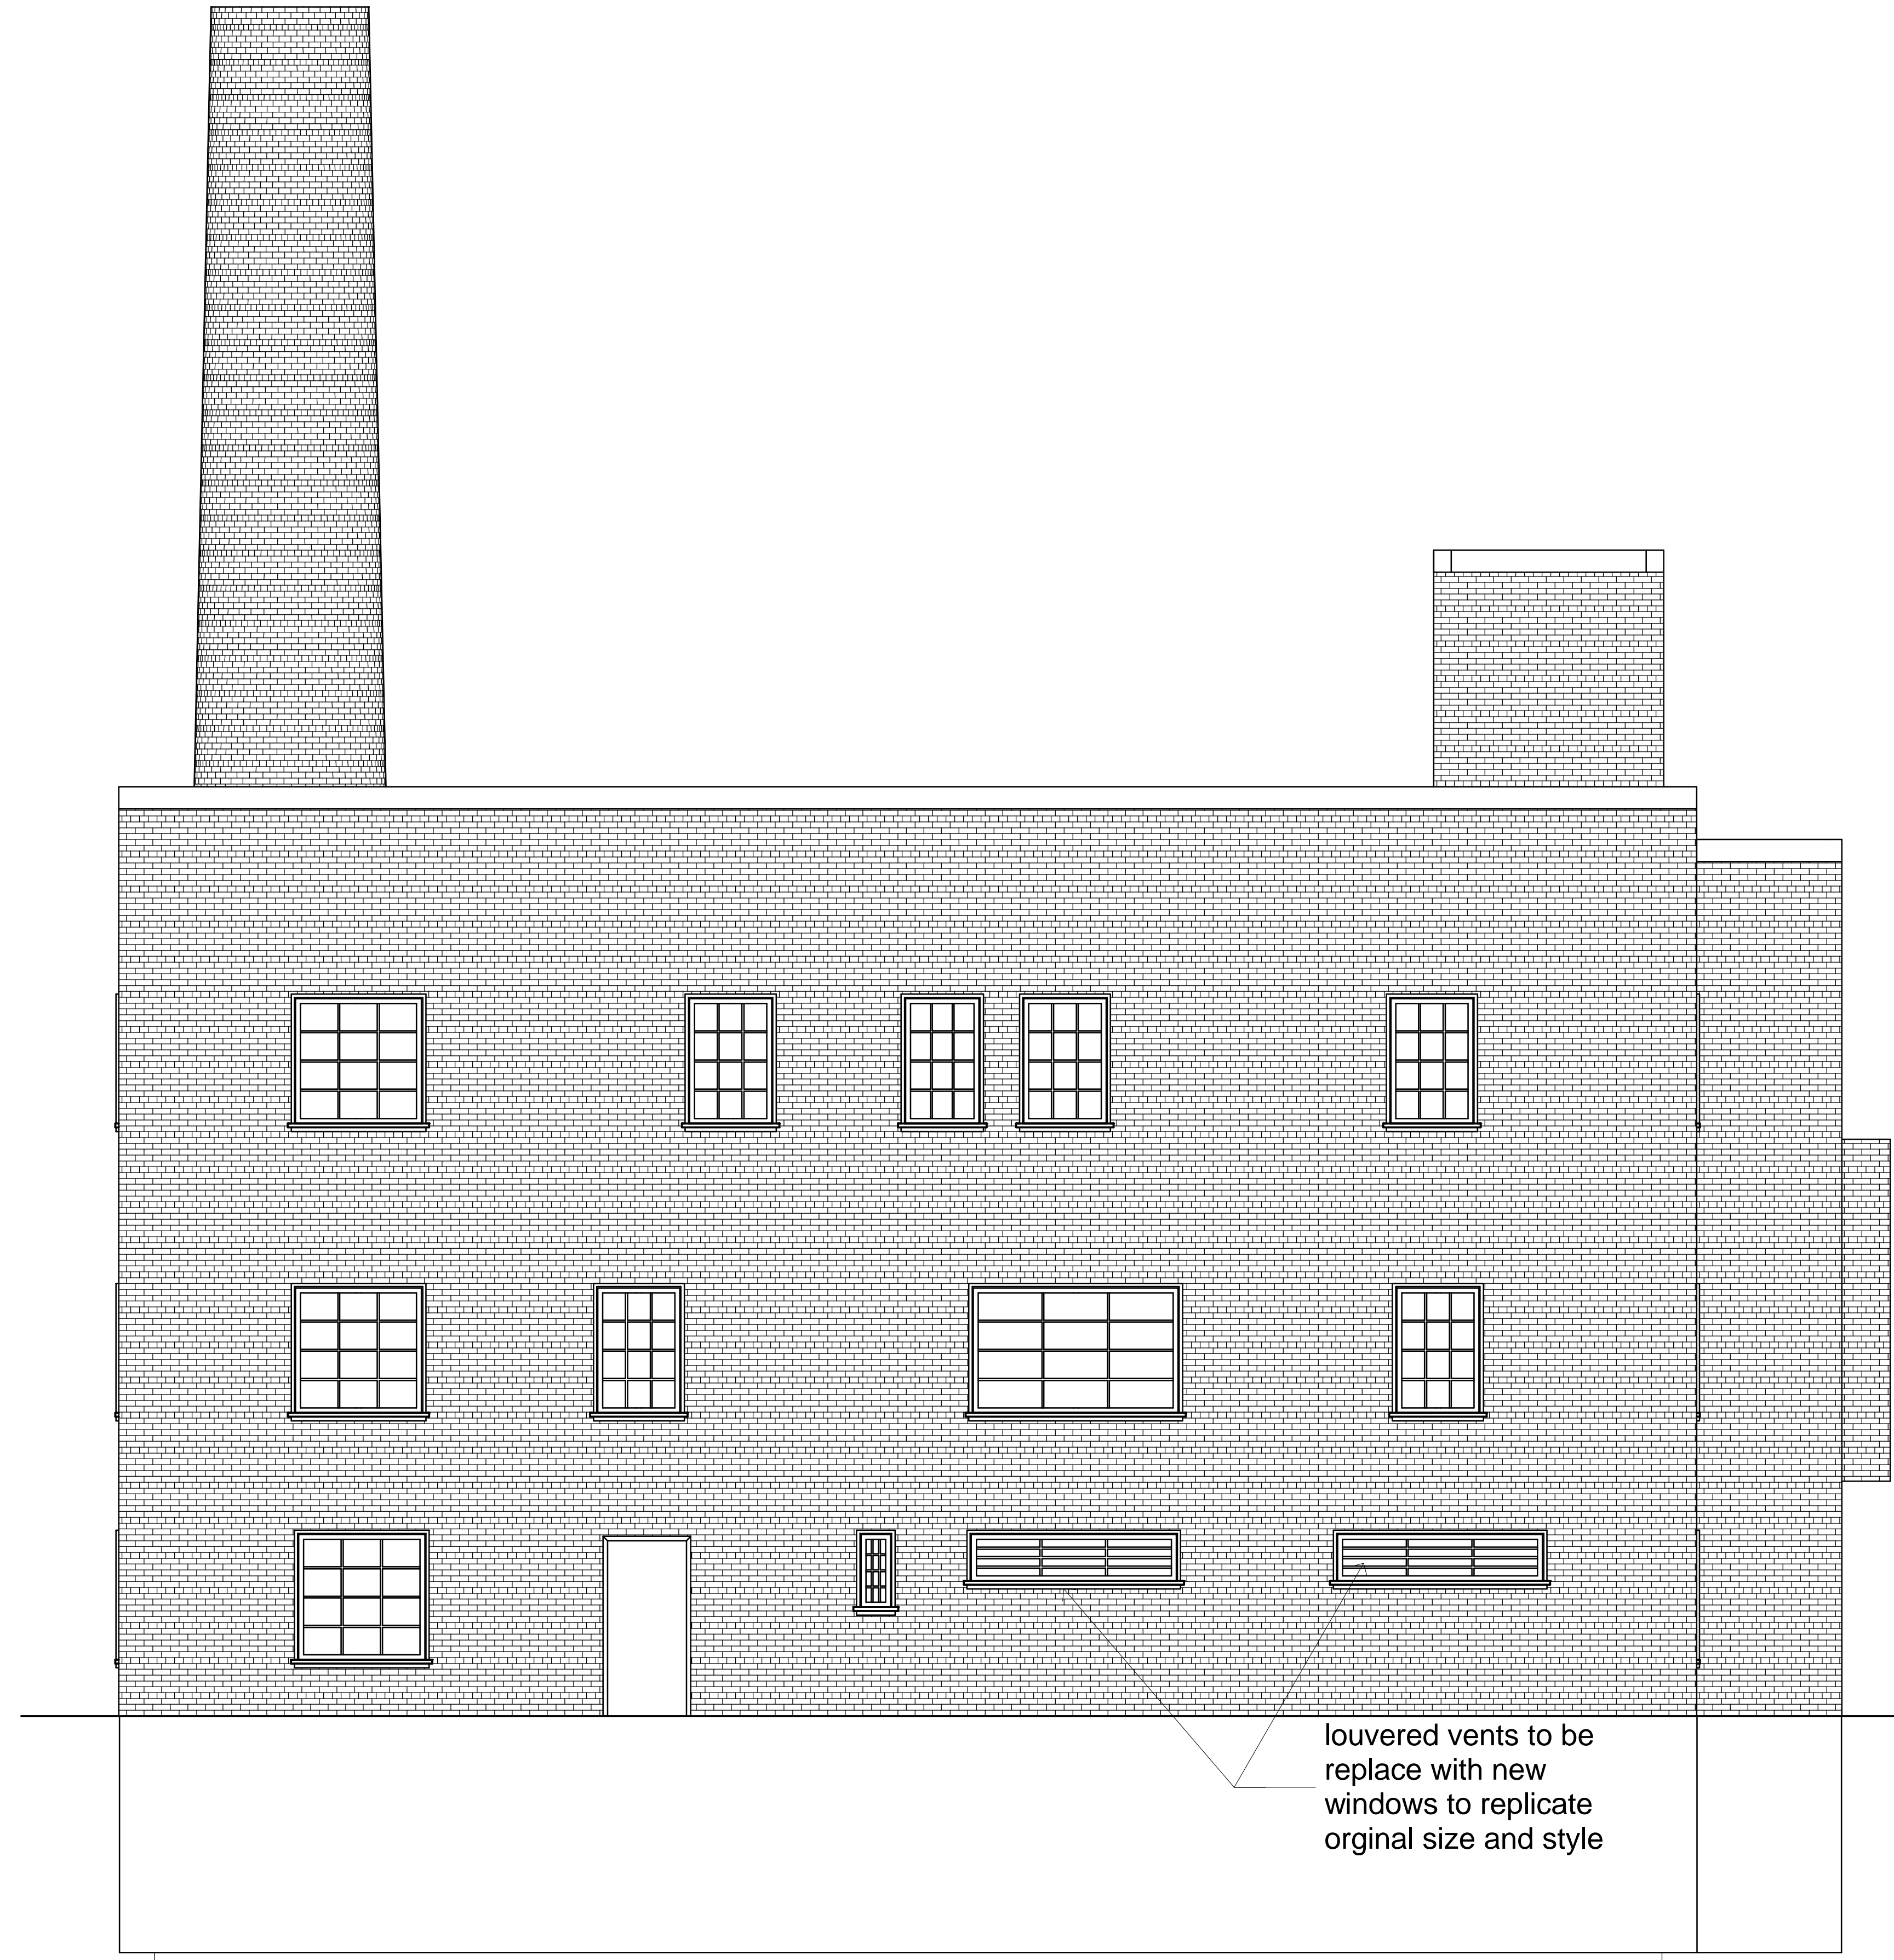

1 WEST ELEVATION  
SCALE: 1/4" = 1'-0"

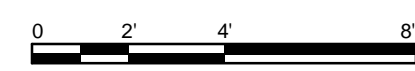

PRELIMINARY CONCEPT PLAN

A-204

Sheet Number

11 018M

Project Number

WEST PARK LTD & CORNERSTONE MISSION

WEST PARK ANNEX

VETERAN  
HISTORIC DOWNTOWN LIVING

RAPID CITY, SOUTH DAKOTA 1/26/2012

Drawn By TB

Checked By TB

PRELIMINARY  
NOT FOR  
CONSTRUCTION

architettura

baffuto

art+technology equals architecture

Studio Location: 623 West Boulevard | In Rapid City's West Boulevard Historic District  
Rapid City, South Dakota 57701 | baffuto@aol.com | Phone/Fax: 605.341.7501  
Business & Mailing Location: 1025 Duffer Drive Rapid City, South Dakota 57702  
Phone: 605.341.7501

Joshua 24:15...as for me and my house we will serve the Lord

