


1 SITE AND PARKING PLAN
 A1.0 SCALE: 1/8" = 1'-0"

HISTORIC FAIRMONT CREAMERY ROOFTOP
 201 MAIN STREET, RAPID CITY, SD
 SHEET TITLE: SITE PLAN AND PARKING

COMM NO: 13012
 CADD FILE: PHASE
 DATE: 10/1/13
 DRAWN BY: FNL

NO.	REVISIONS:	DATE	BY

 

201 MAIN ST STE 201
 RAPID CITY, SD 57701
 (605) 718-0520
 FAX 718-0521

Fennell Design, Inc.
 Architecture & Project Management



237 N 6TH ST
 CLUSTER, SD 57730
 (605) 673-6336

A1.0

1
A1.0

SITE & PARKING PLAN

SCALE: 1" = 20'-0"

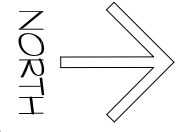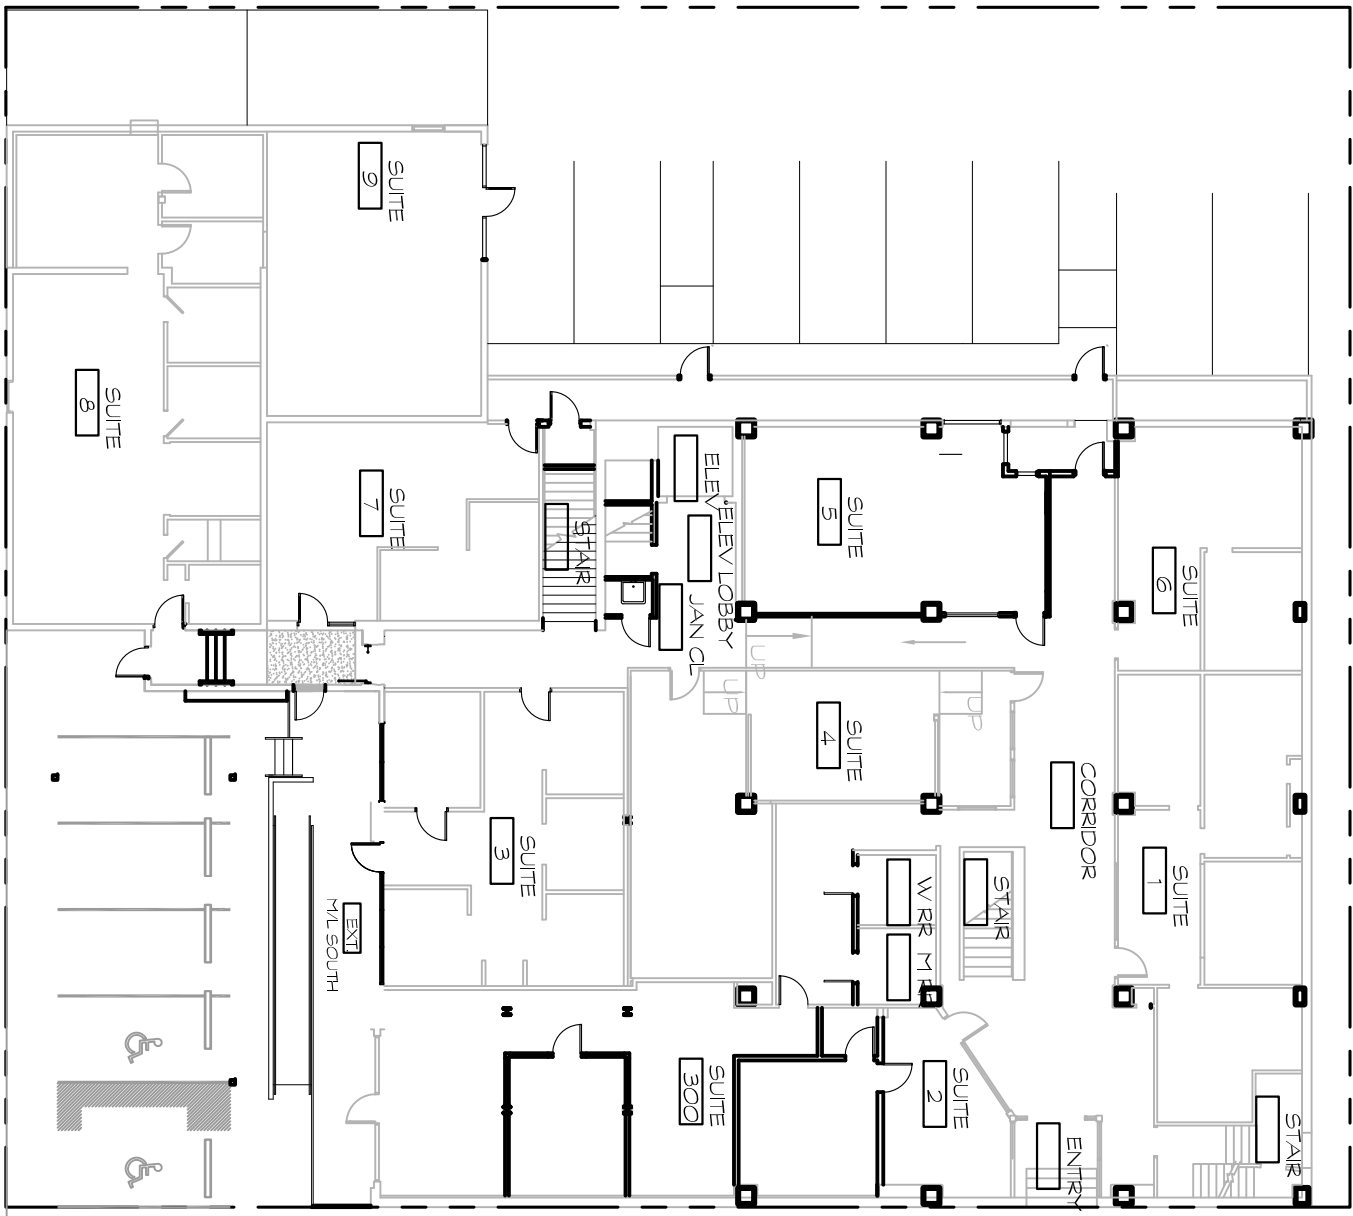

CREAMERY RESIDENCES
RAPID CITY, SD

SHEET TITLE
SITE PLAN

PROJECT NO:
13012


CADD FILE:
SD

DATE:
10/11/13

DRAWN BY:
FNL

Fennell Design, Inc.
Architecture & Project Management


A1.0

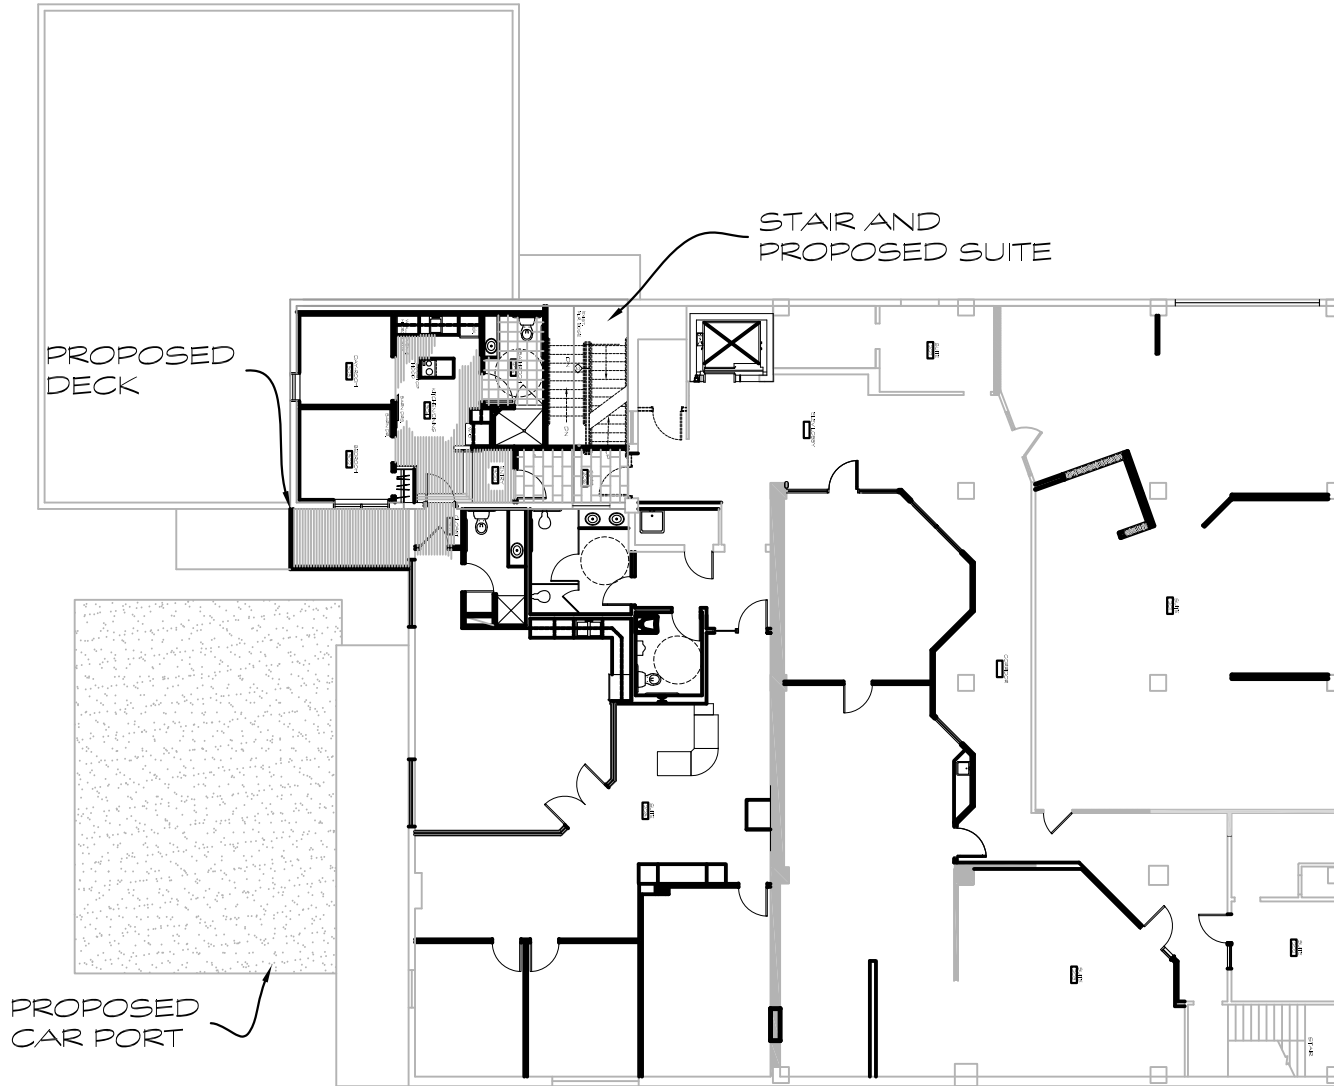

1
A2.1

2ND FLOOR PLAN

SCALE: 1/16" = 1'-0"

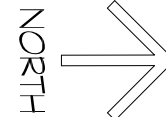

FAIRMONT CREAMERY
RAPID CITY, SD

SHEET TITLE
2ND FLOOR PLAN

PROJECT NO:
13013


CADD FILE:
SD

DATE:
10/24/13


DRAWN BY:
FNL

Fennell Design, Inc.
Architecture & Project Management


A2.1

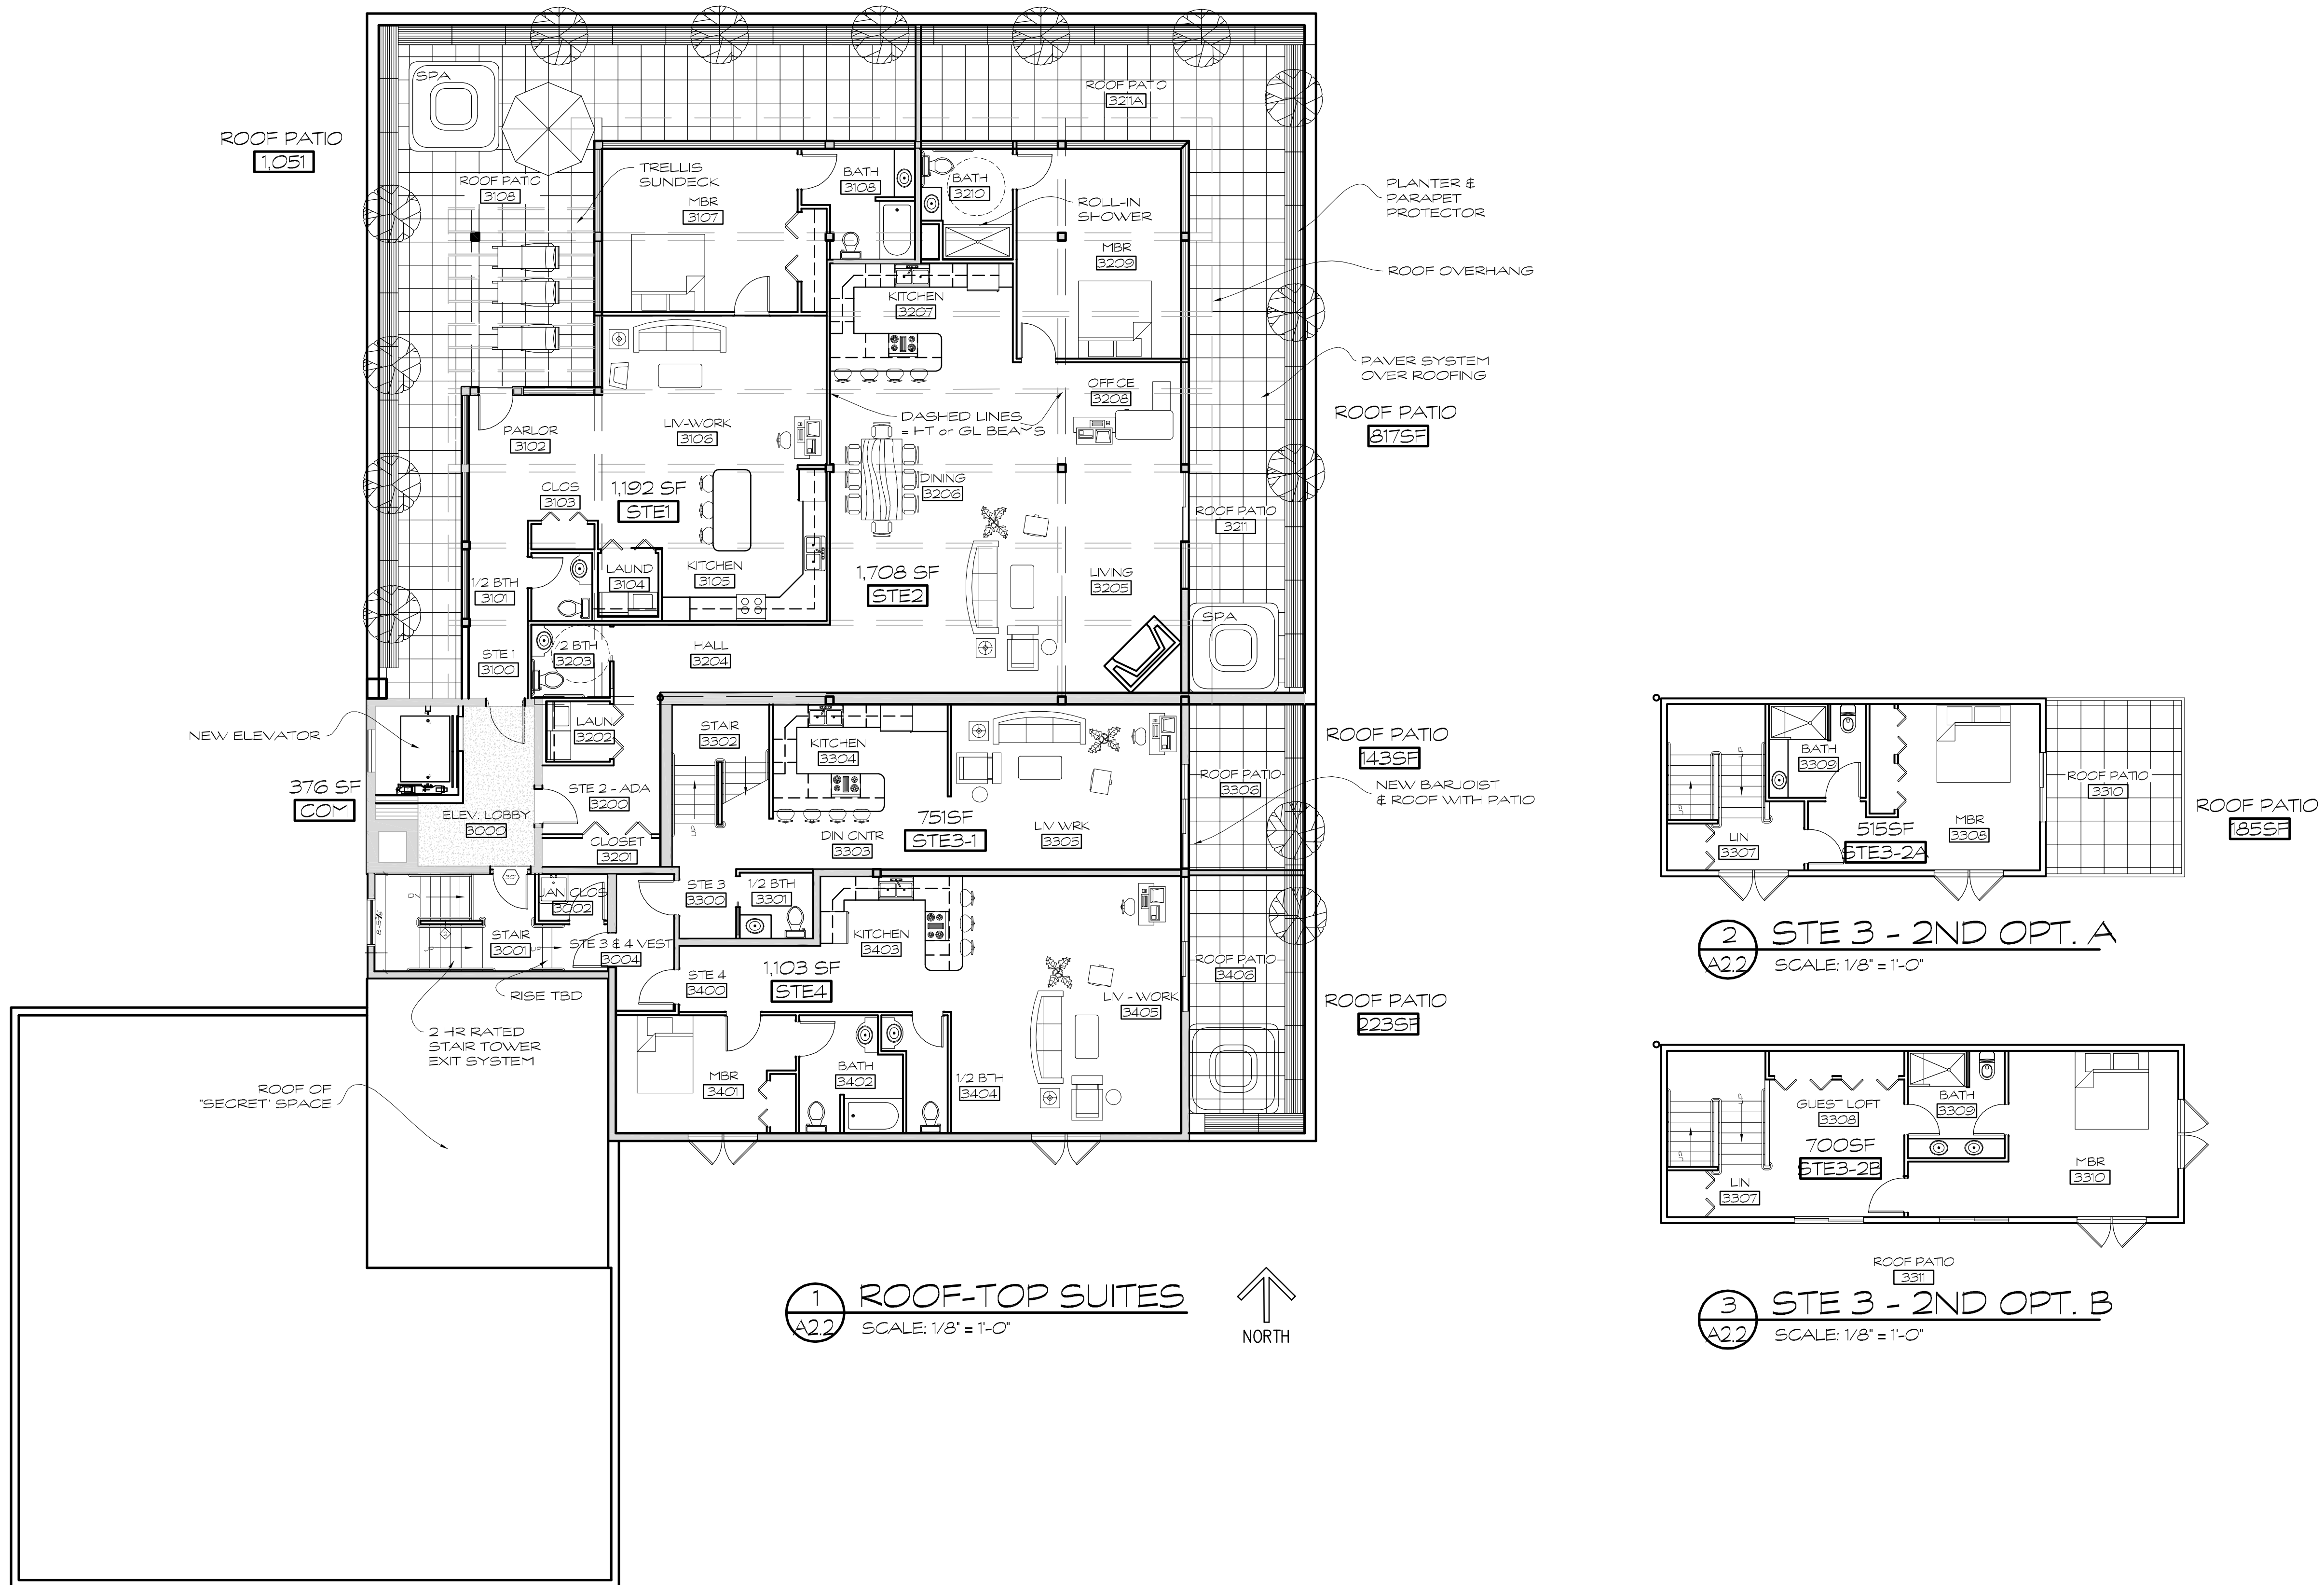

1 ROOF-TOP SUITES
SCALE: 1/8" = 1'-0"

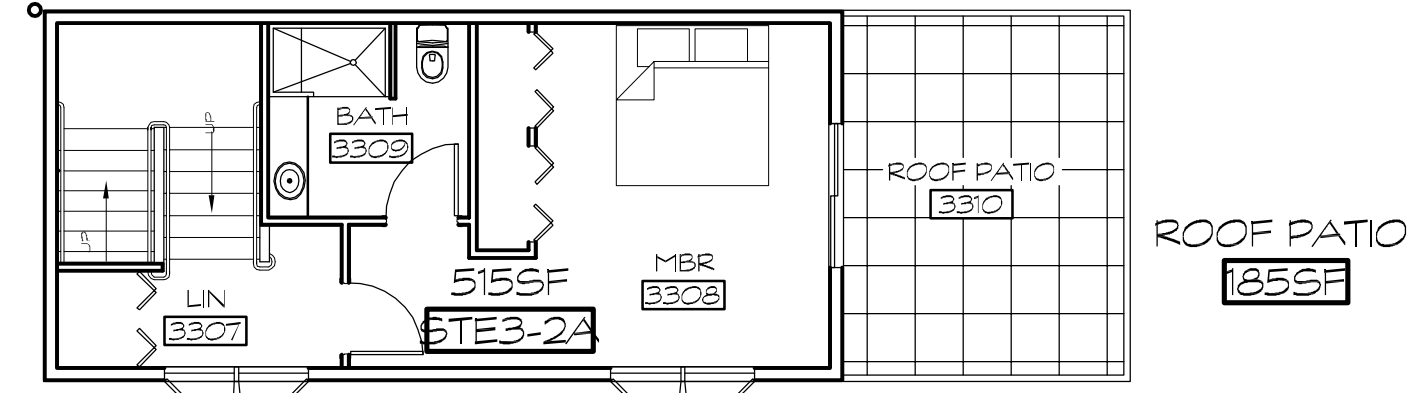

2 STE 3 - 2ND OPT. A
SCALE: 1/8" = 1'-0"

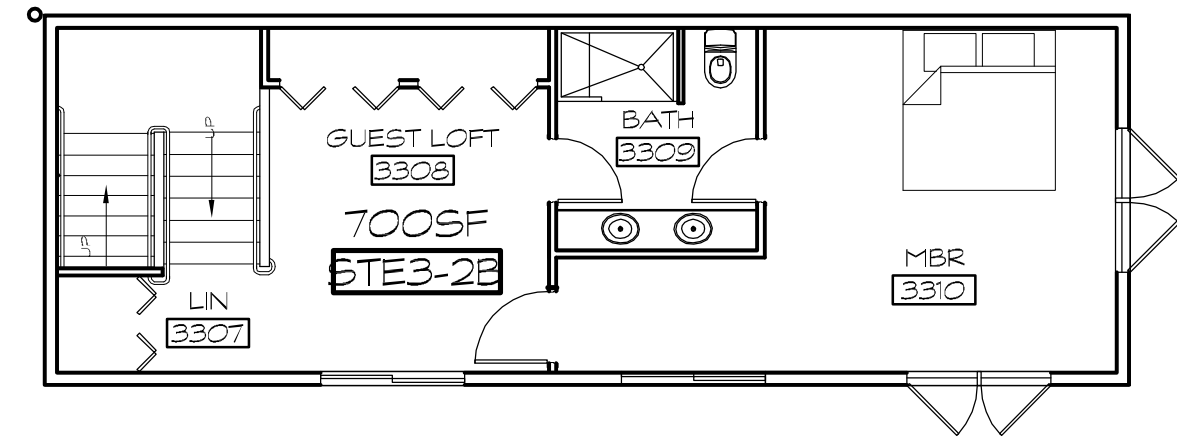

3 STE 3 - 2ND OPT. B
SCALE: 1/8" = 1'-0"

HISTORIC FAIRMONT CREAMERY ROOFTOP
201 MAIN STREET, RAPID CITY, SD
SHEET TITLE: ROOF-TOP FLOOR PLAN


COMM NO:	13012
CADD FILE:	PHASE
DATE:	10/6/13
DRAWN BY:	FNL

NO.	REVISIONS:	DATE	BY


201 MAIN ST. STE. 201
RAPID CITY, SD 57701
(605) 718-0520
FAX 718-0521
237 N. 6TH ST.
CLUSTER, SD 57130
(605) 673-6336

Fennell Design, Inc.
Architecture & Project Management


A2.0

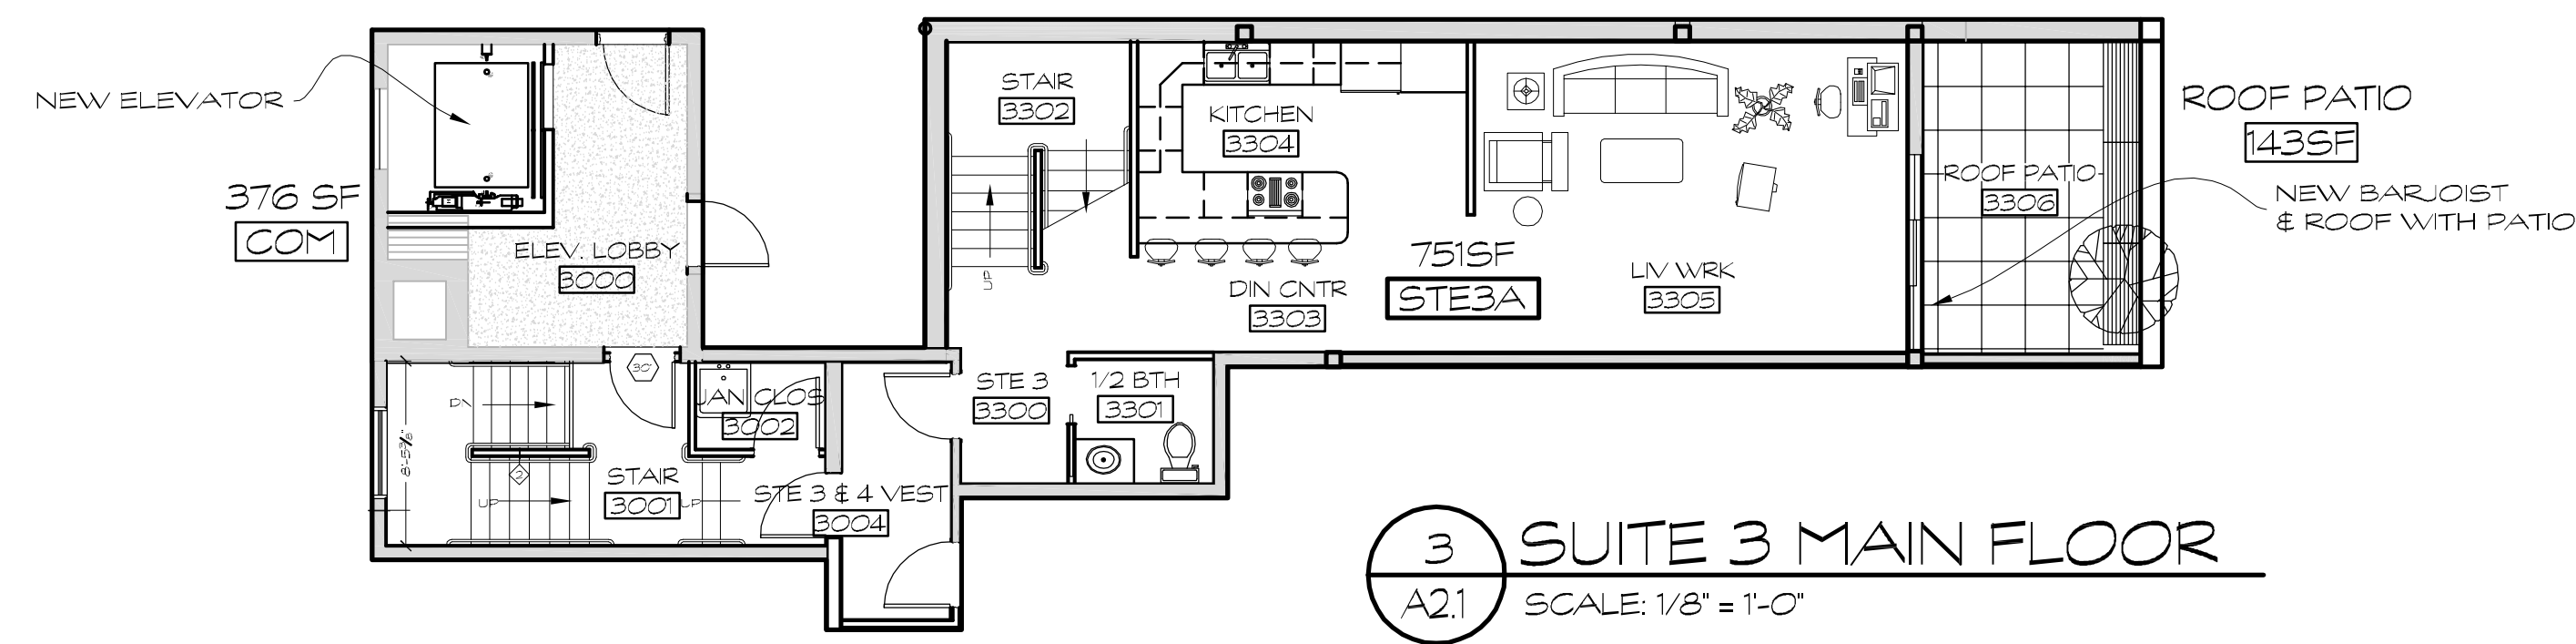


3 SUITE 3 MAIN FLOOR
A2.1 SCALE: 1/8" = 1'-0"

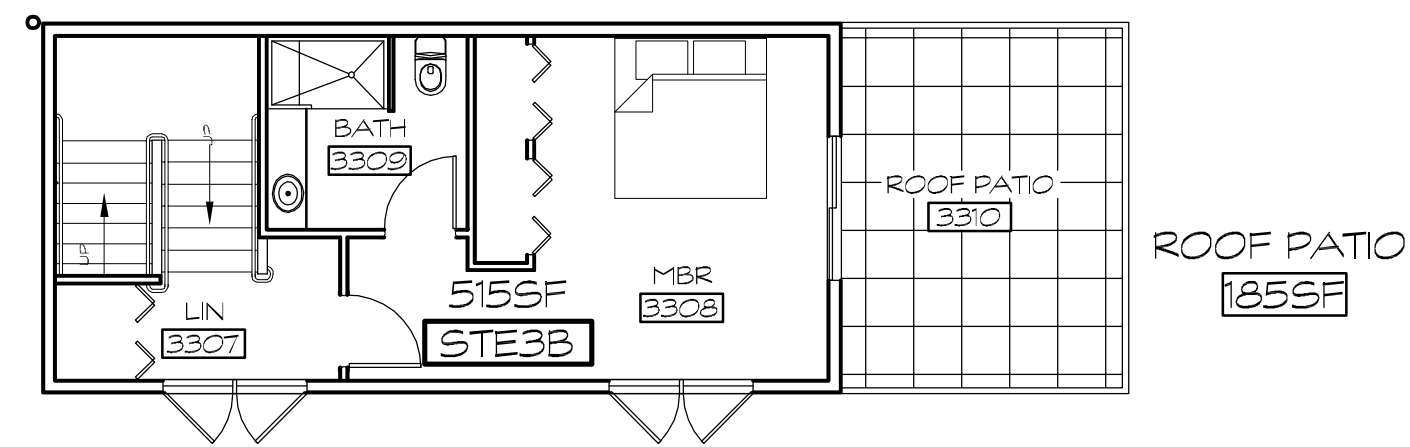


4 SUITE 3 2ND FLOOR - OPT A
A2.1 SCALE: 1/8" = 1'-0"

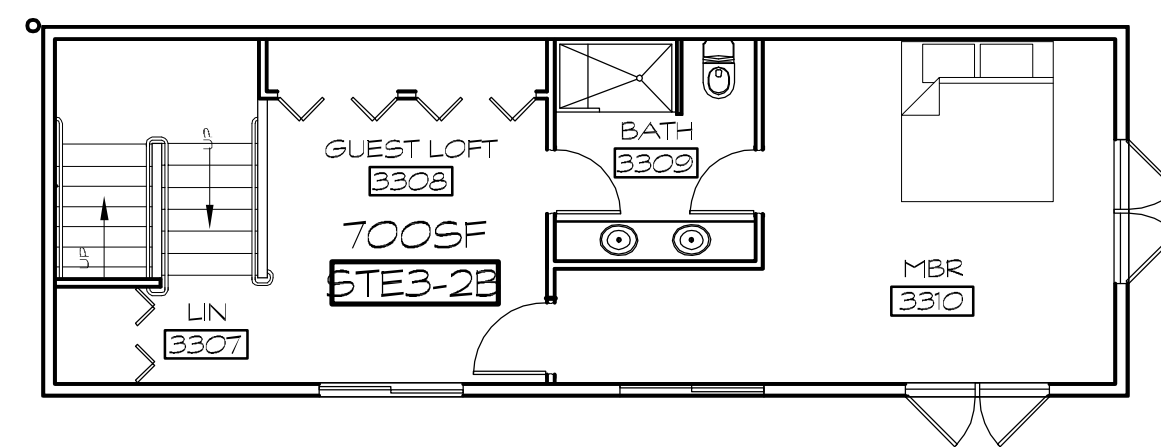


5 SUITE 3 2ND FLOOR OPT B
A2.1 SCALE: 1/8" = 1'-0"

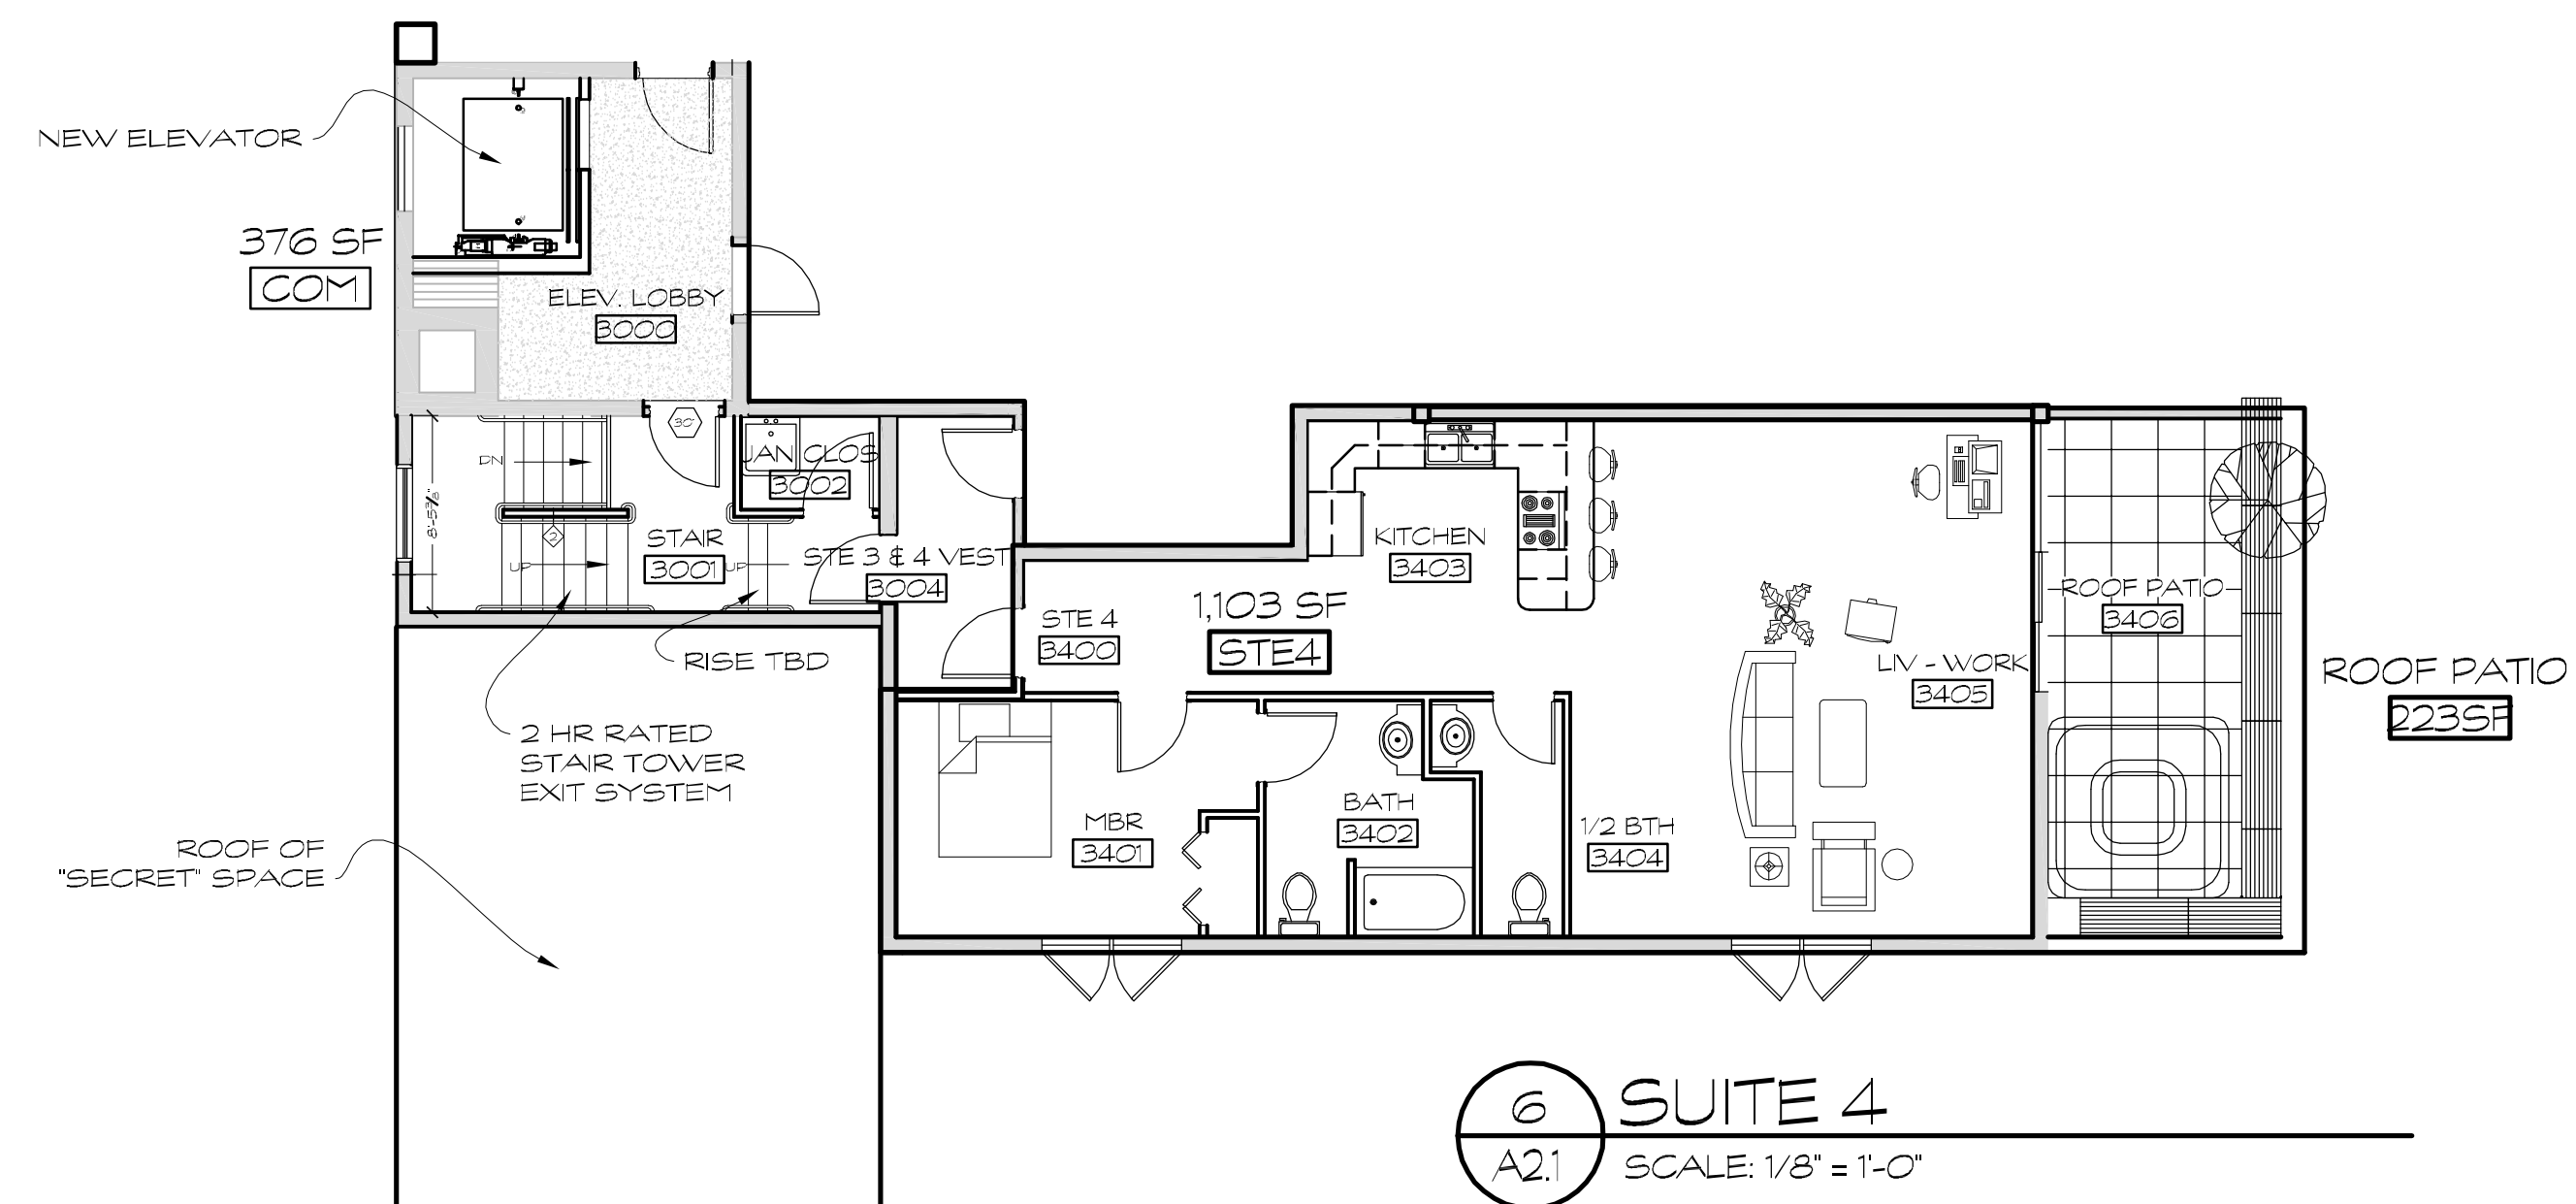

6 SUITE 4
A2.1 SCALE: 1/8" = 1'-0"

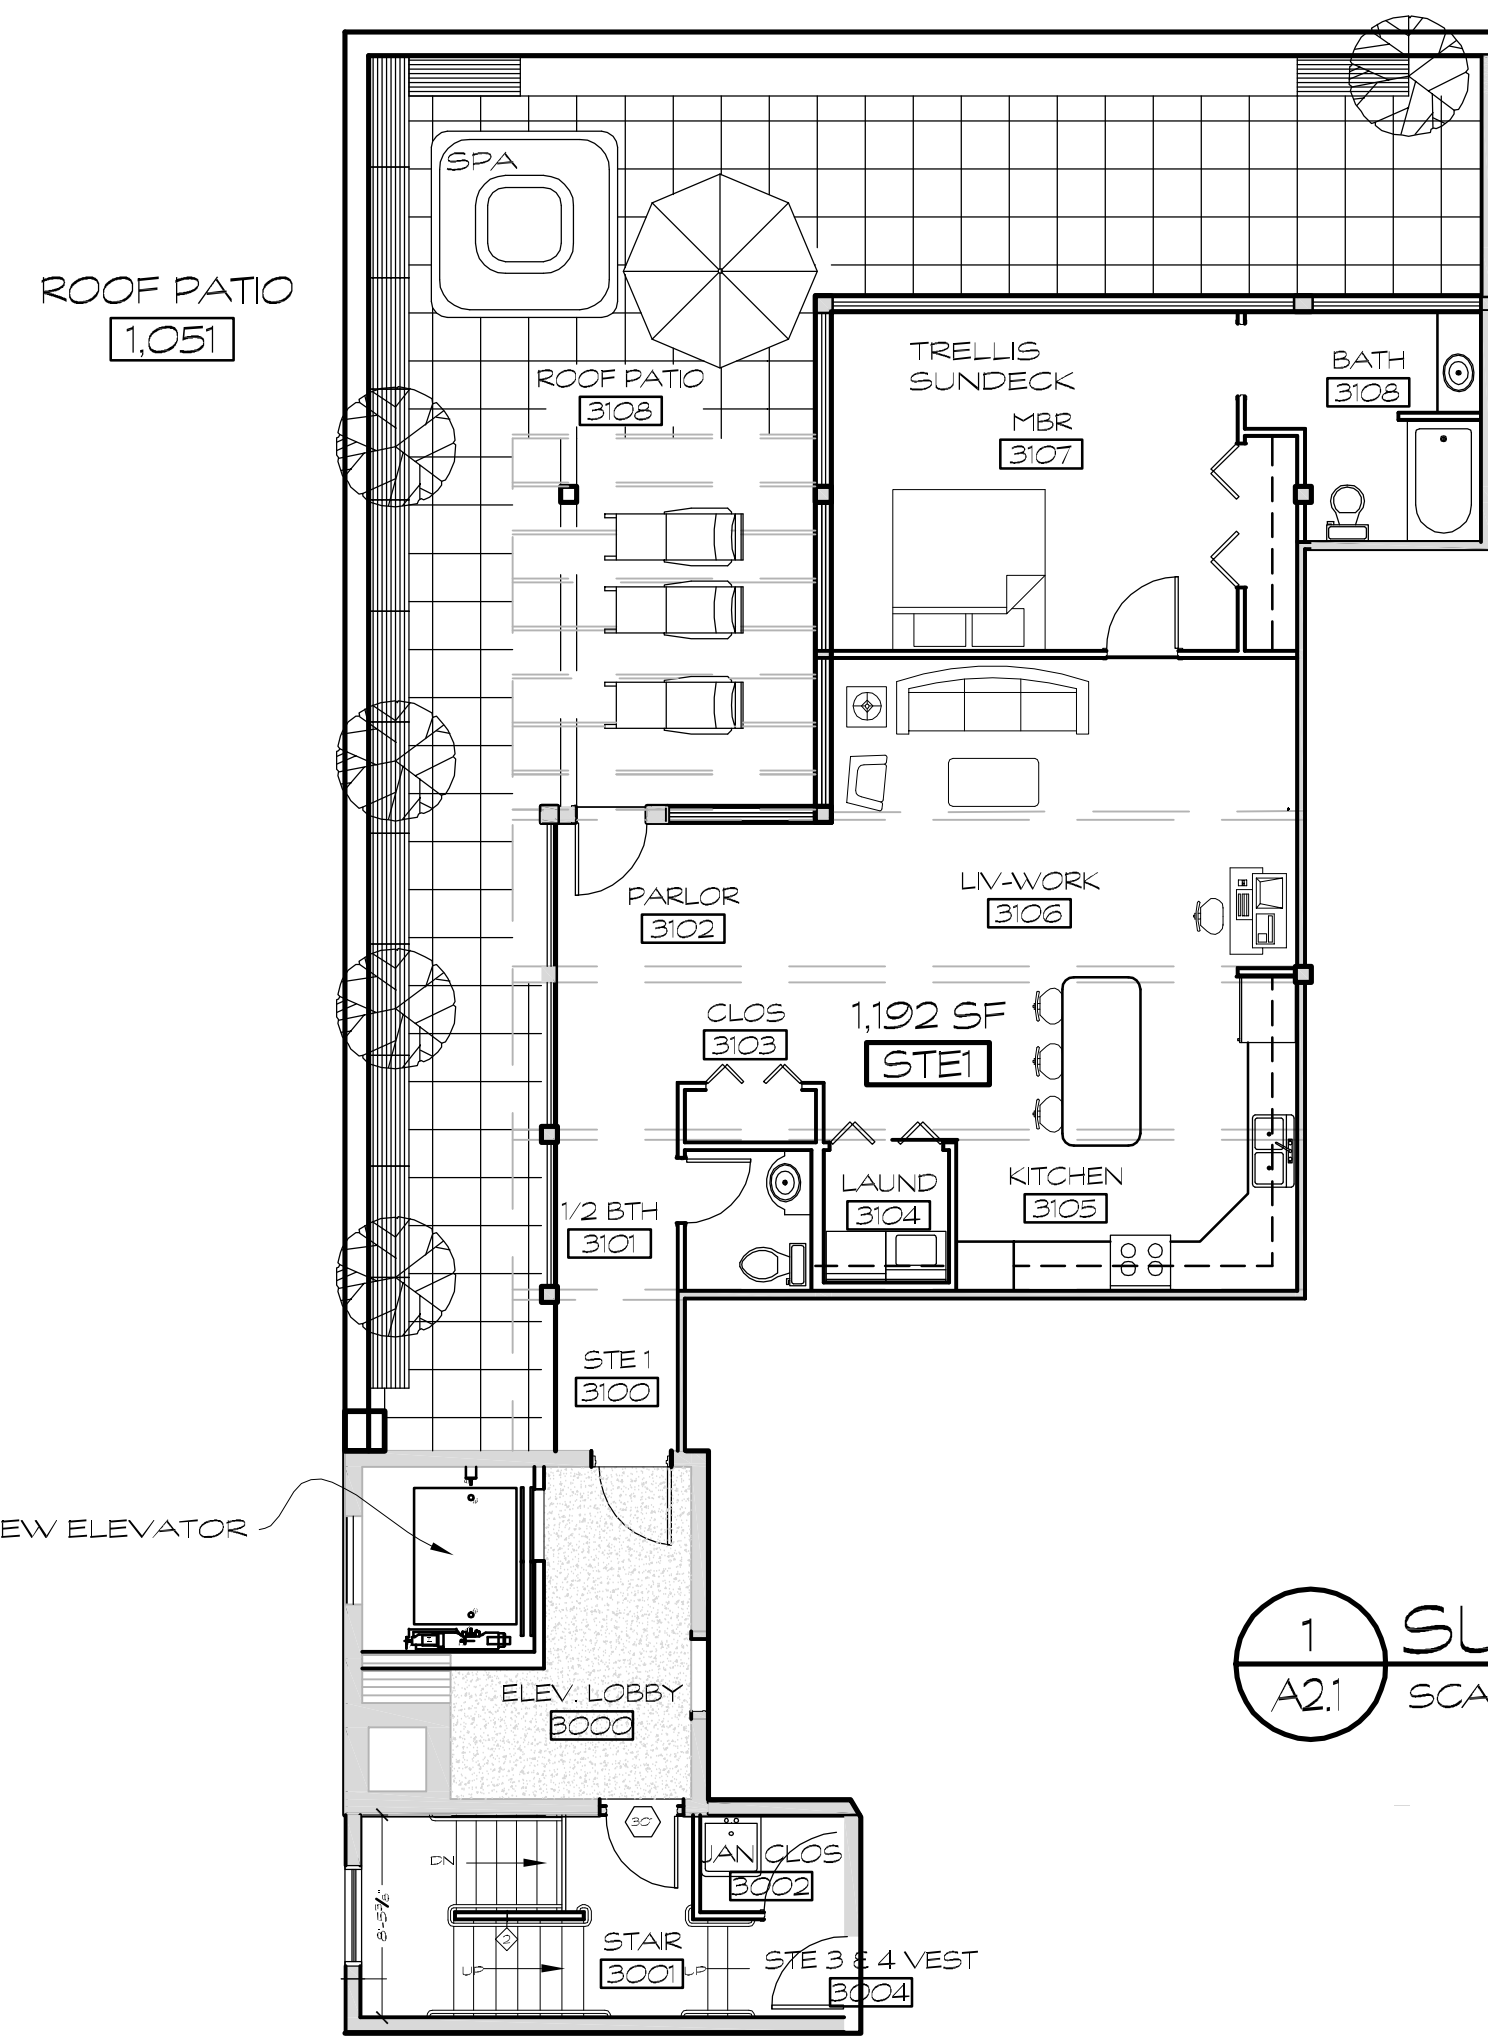

1 SUITE 1
A2.1 SCALE: 1/8" = 1'-0"

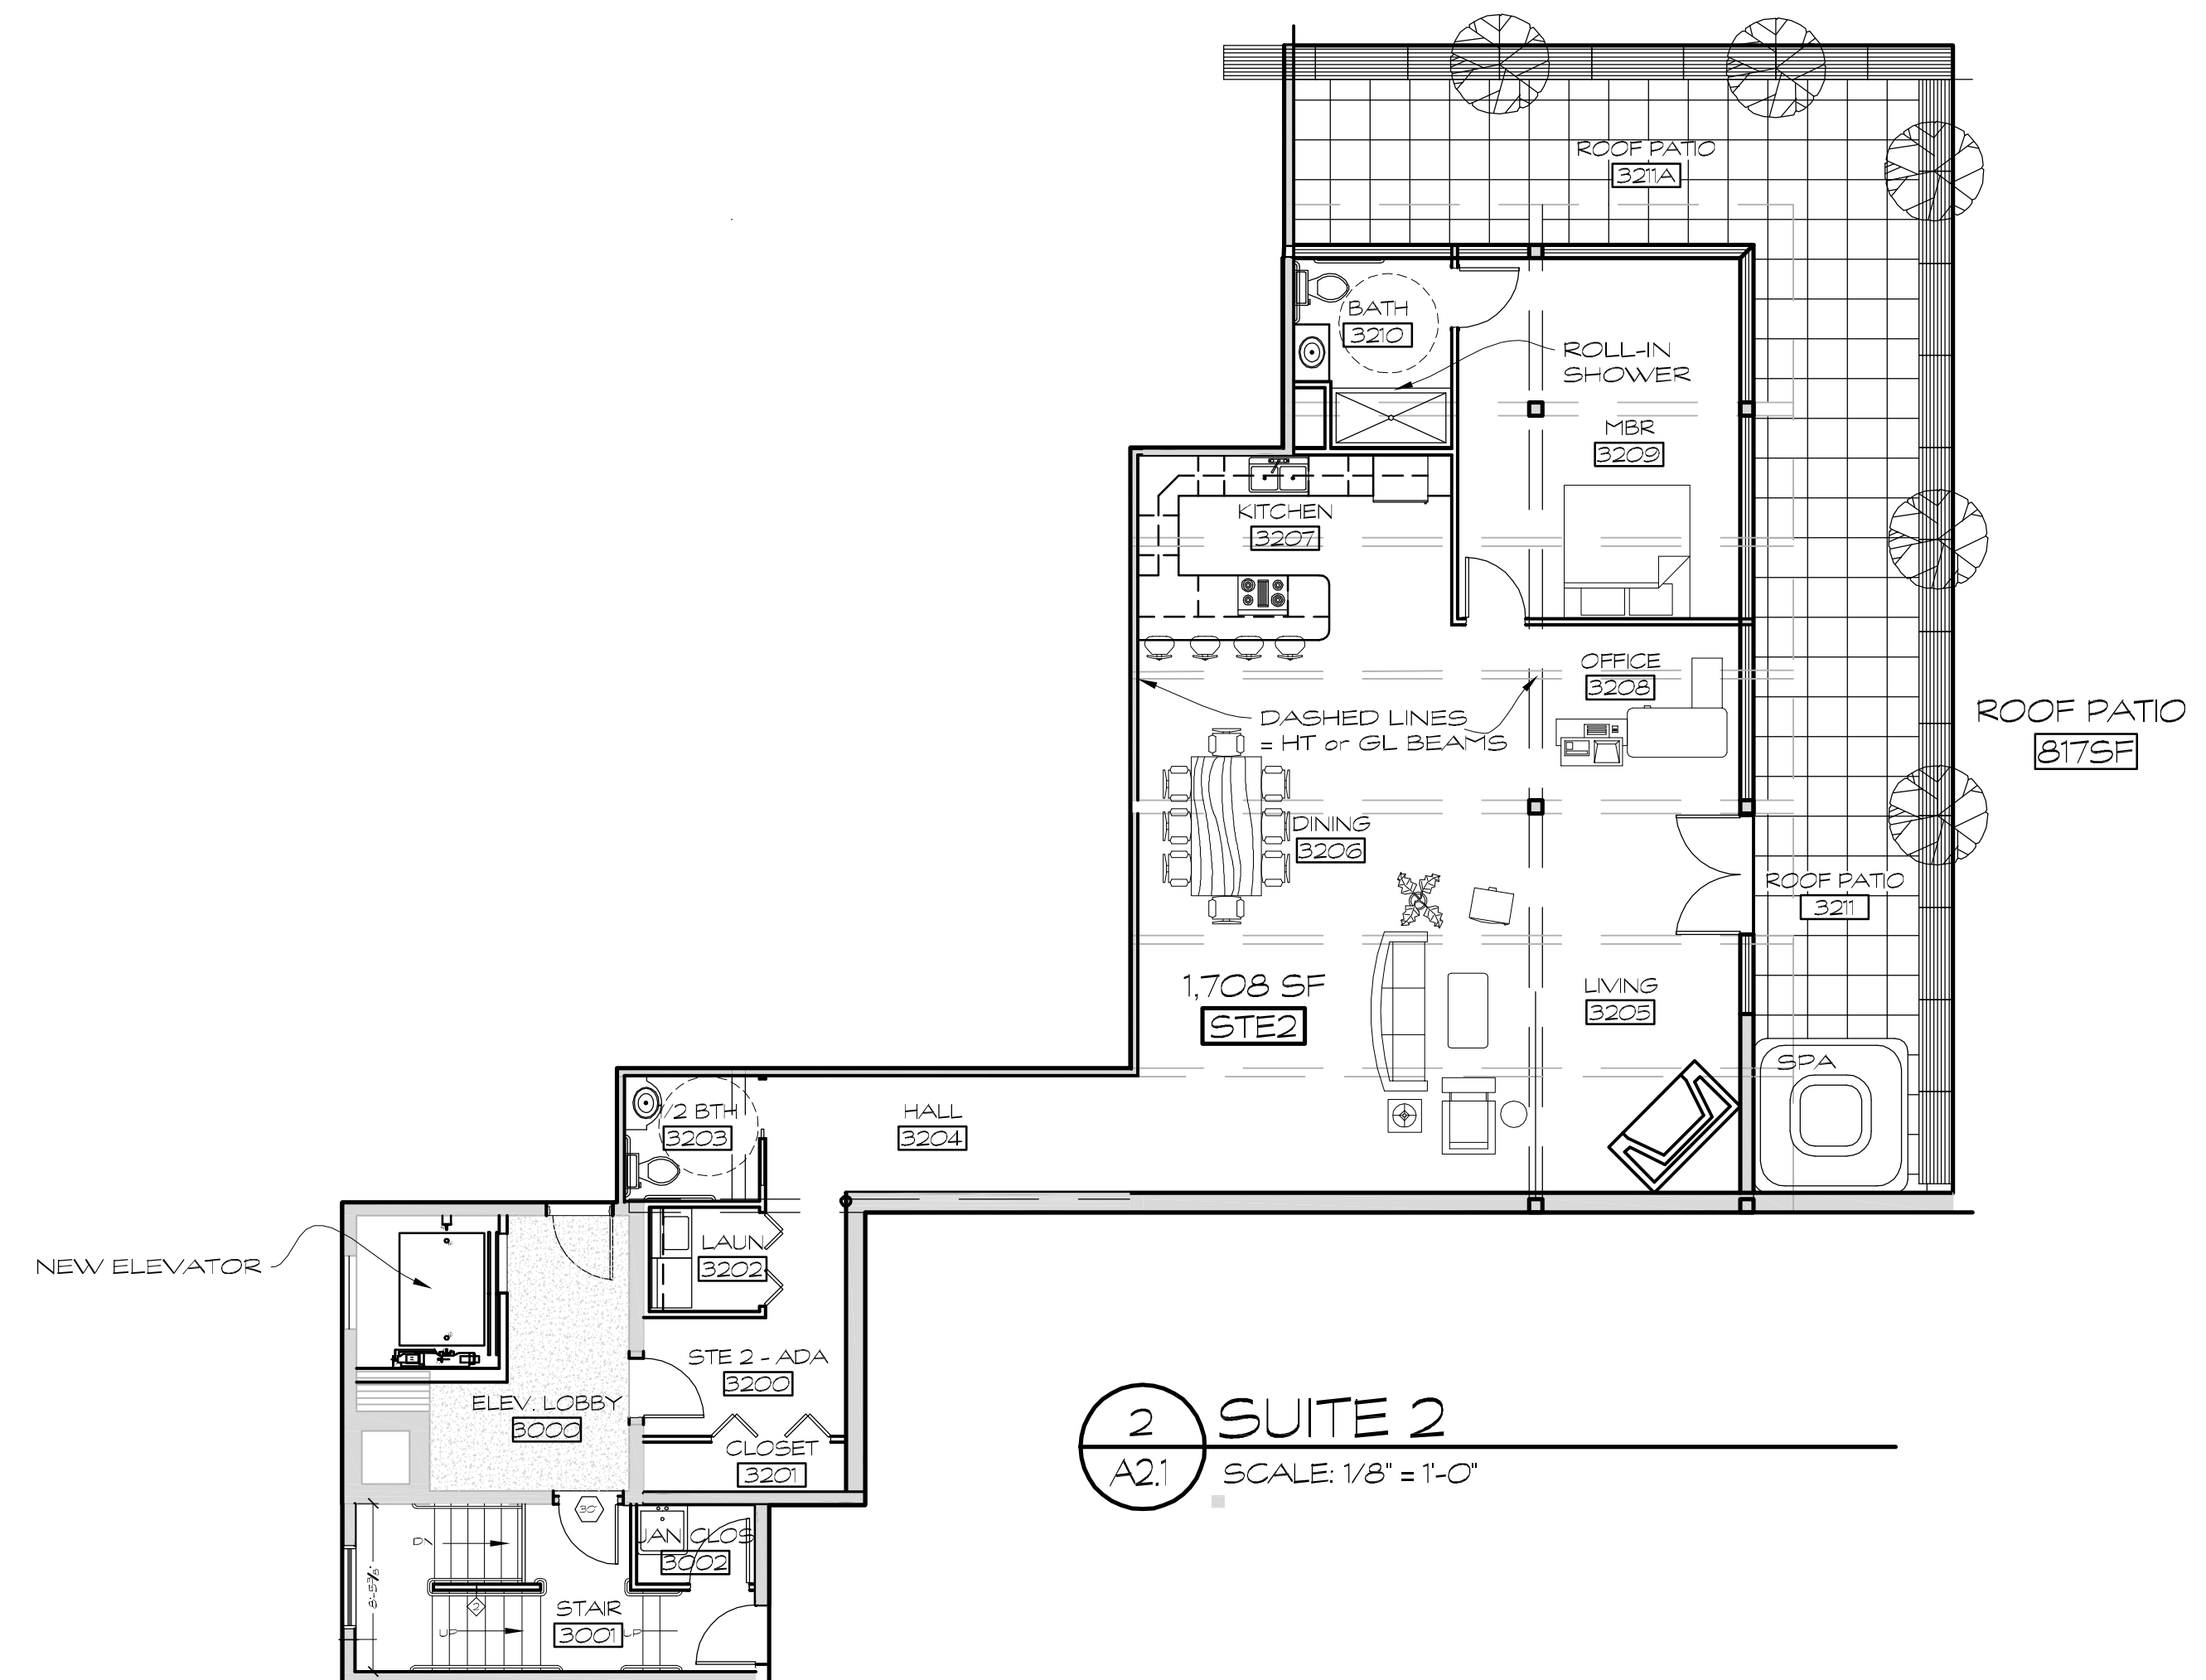

2 SUITE 2
A2.1 SCALE: 1/8" = 1'-0"

HISTORIC FAIRMONT CREAMERY ROOFTOP
201 MAIN STREET, RAPID CITY, SD
SHEET TITLE: INDIVIDUAL SUITE PLANS


COMM. NO.:	13012
CADD FILE:	PHASE
DATE:	10/7/13
DRAWN BY:	FNL

NO.	REVISIONS:	DATE:	BY:


201 MAIN ST. STE. 201
RAPID CITY, SD 57701
(605) 718-0520
FAX 718-0521

Fennell Design, Inc.
Architecture & Project Management
237 N. 6TH ST.
CLUSTER, SD 57730
(605) 673-6336

A2.1

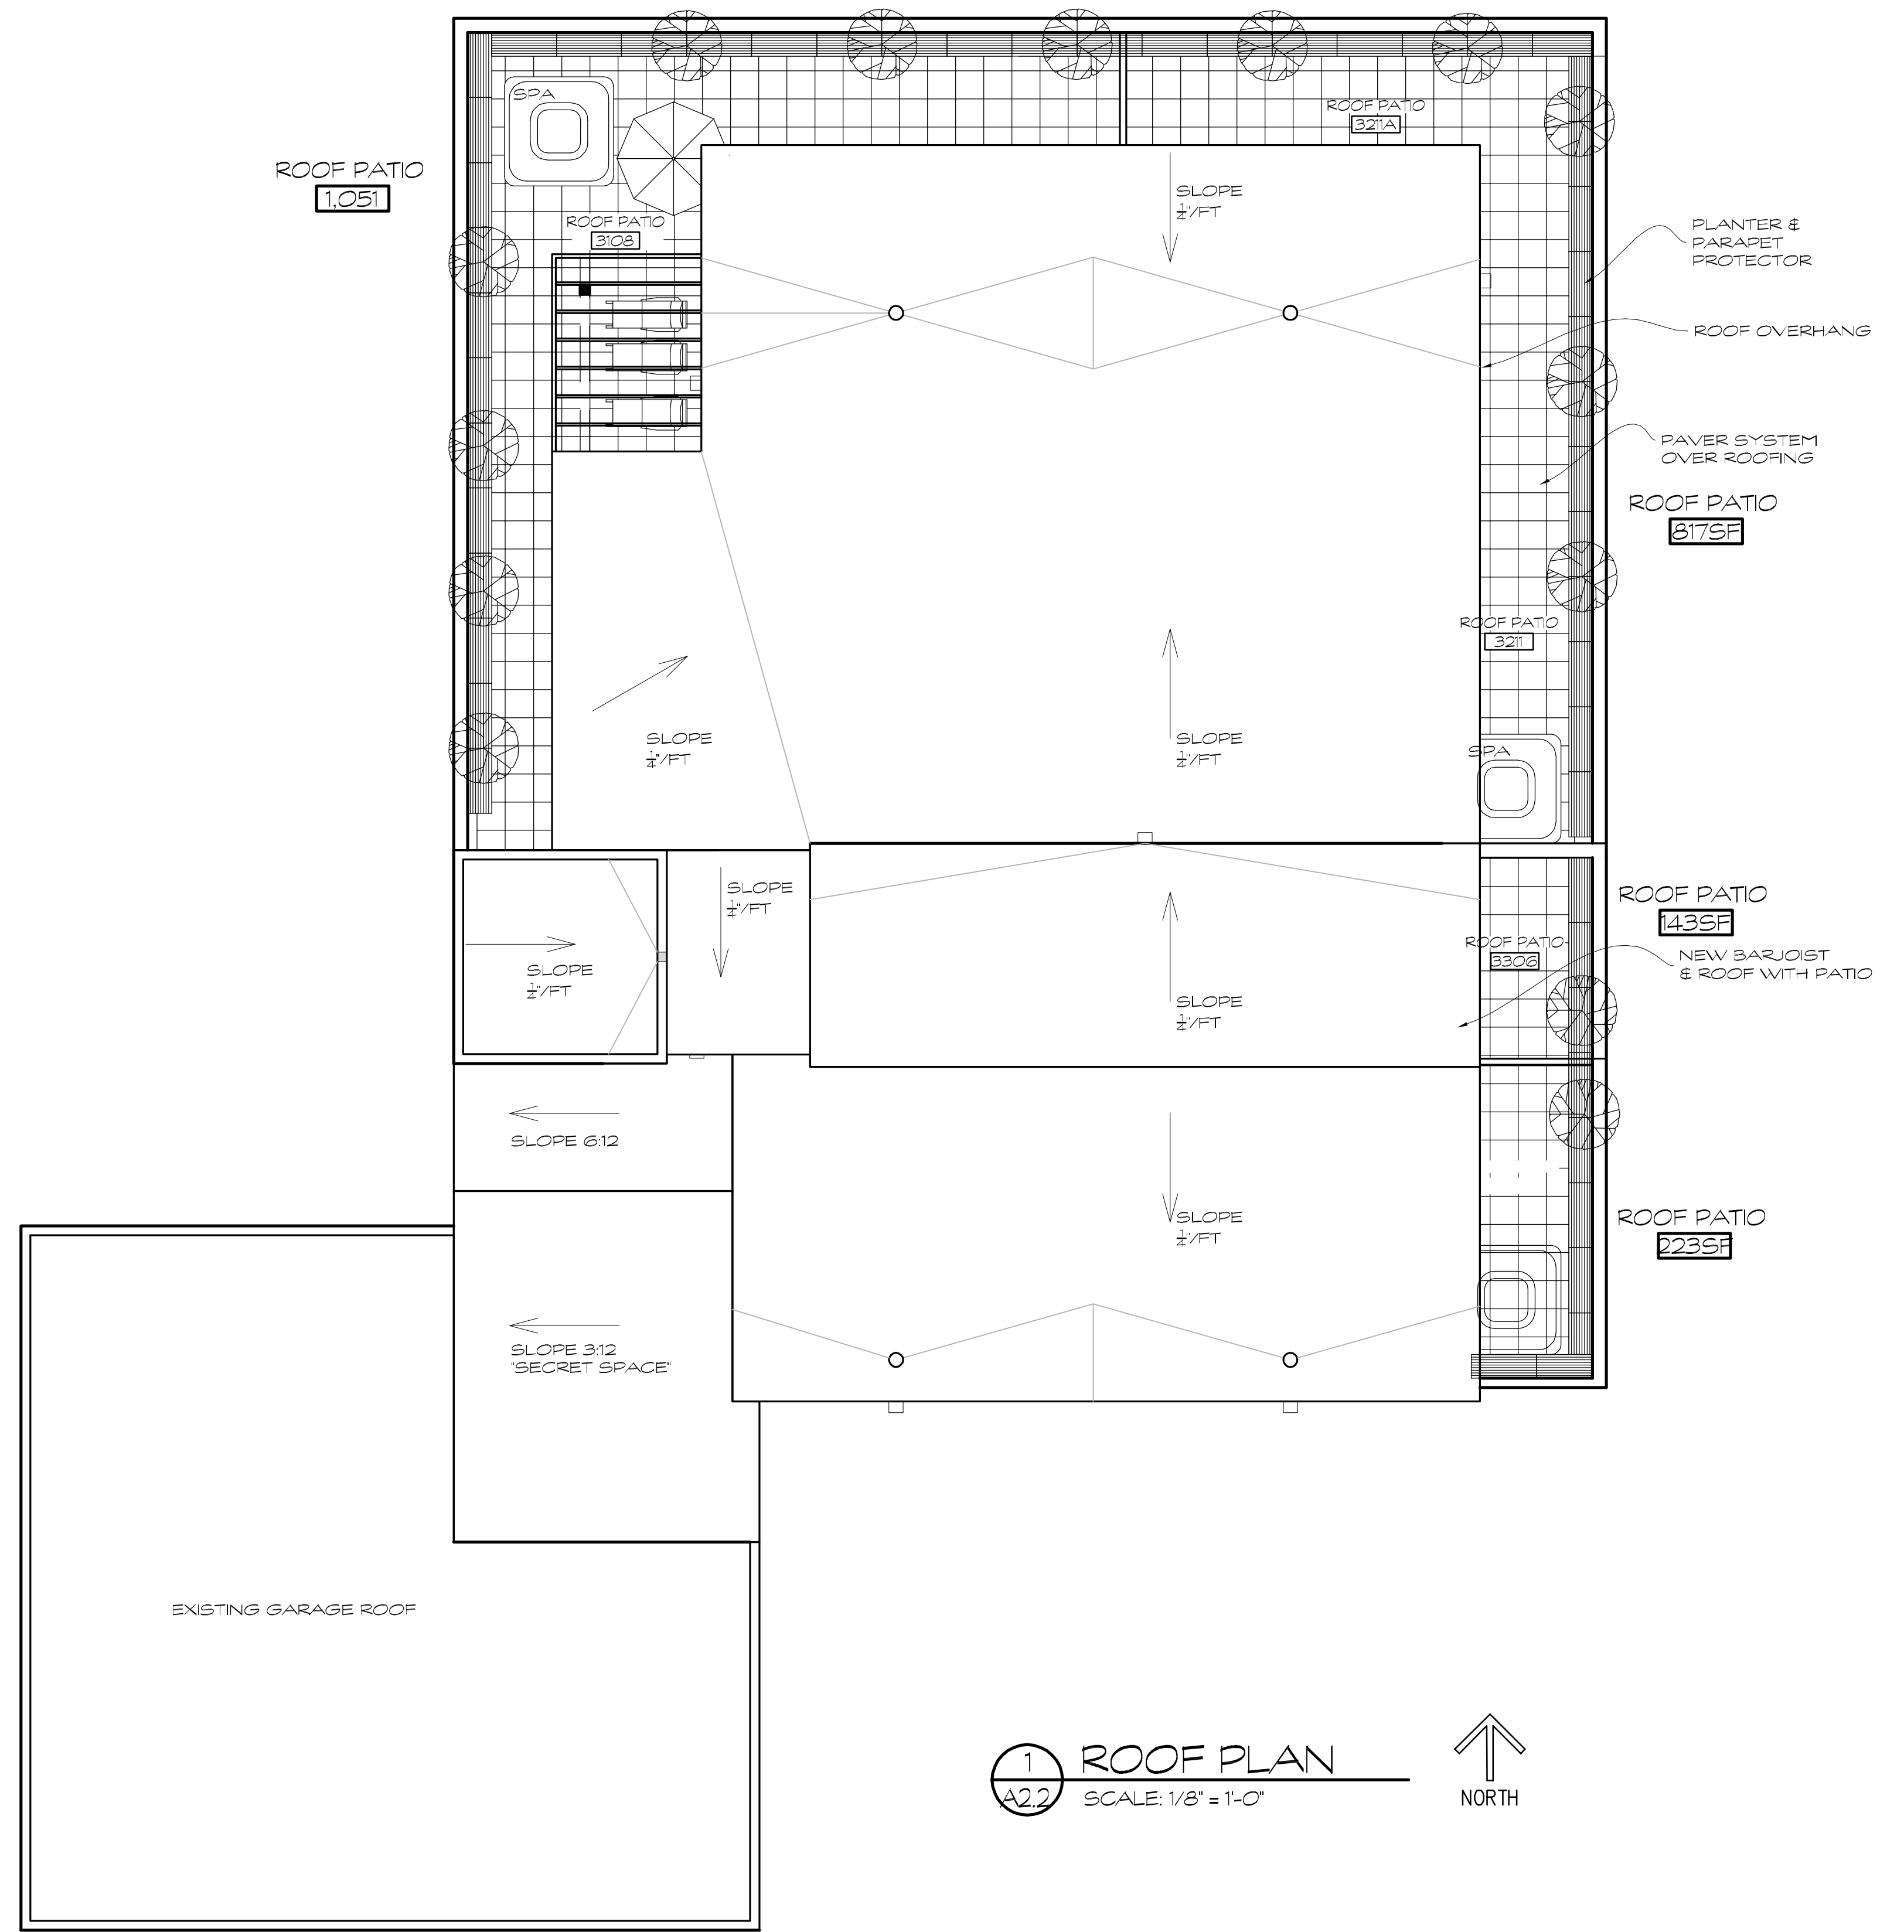


1 ROOF PLAN
A2.2 SCALE: 1/8" = 1'-0"

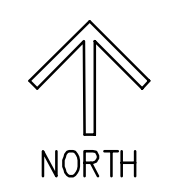

HISTORIC FAIRMONT CREAMERY ROOFTOP
201 MAIN STREET, RAPID CITY, SD
SHEET TITLE: ROOF PLAN

COMM NO:	13012
CADD FILE:	PHASE
DATE:	10/6/13
DRAWN BY:	FNL

NO.	REVISIONS:	DATE:	BY:

 

201 MAIN ST STE 201
RAPID CITY, SD 57701
(605) 718-0520
FAX 718-0521

237 N 6TH ST
CLUSTER, SD 57730
(605) 673-6336

Fennell Design, Inc.
Architecture & Project Management

A2.2


COMM NO:	13012
CADD FILE:	PHASE
DATE:	10/9/13
DRAWN BY:	FNL

NO.	REVISIONS	DATE	BY


201 MAIN ST STE 201
RAPID CITY, SD 57701
(605) 718-0520
FAX 718-0521

Fennell Design, Inc.
Architecture & Project Management
237 N 6TH ST
CLUSTER, SD 57130
(605) 673-6336


A3.0

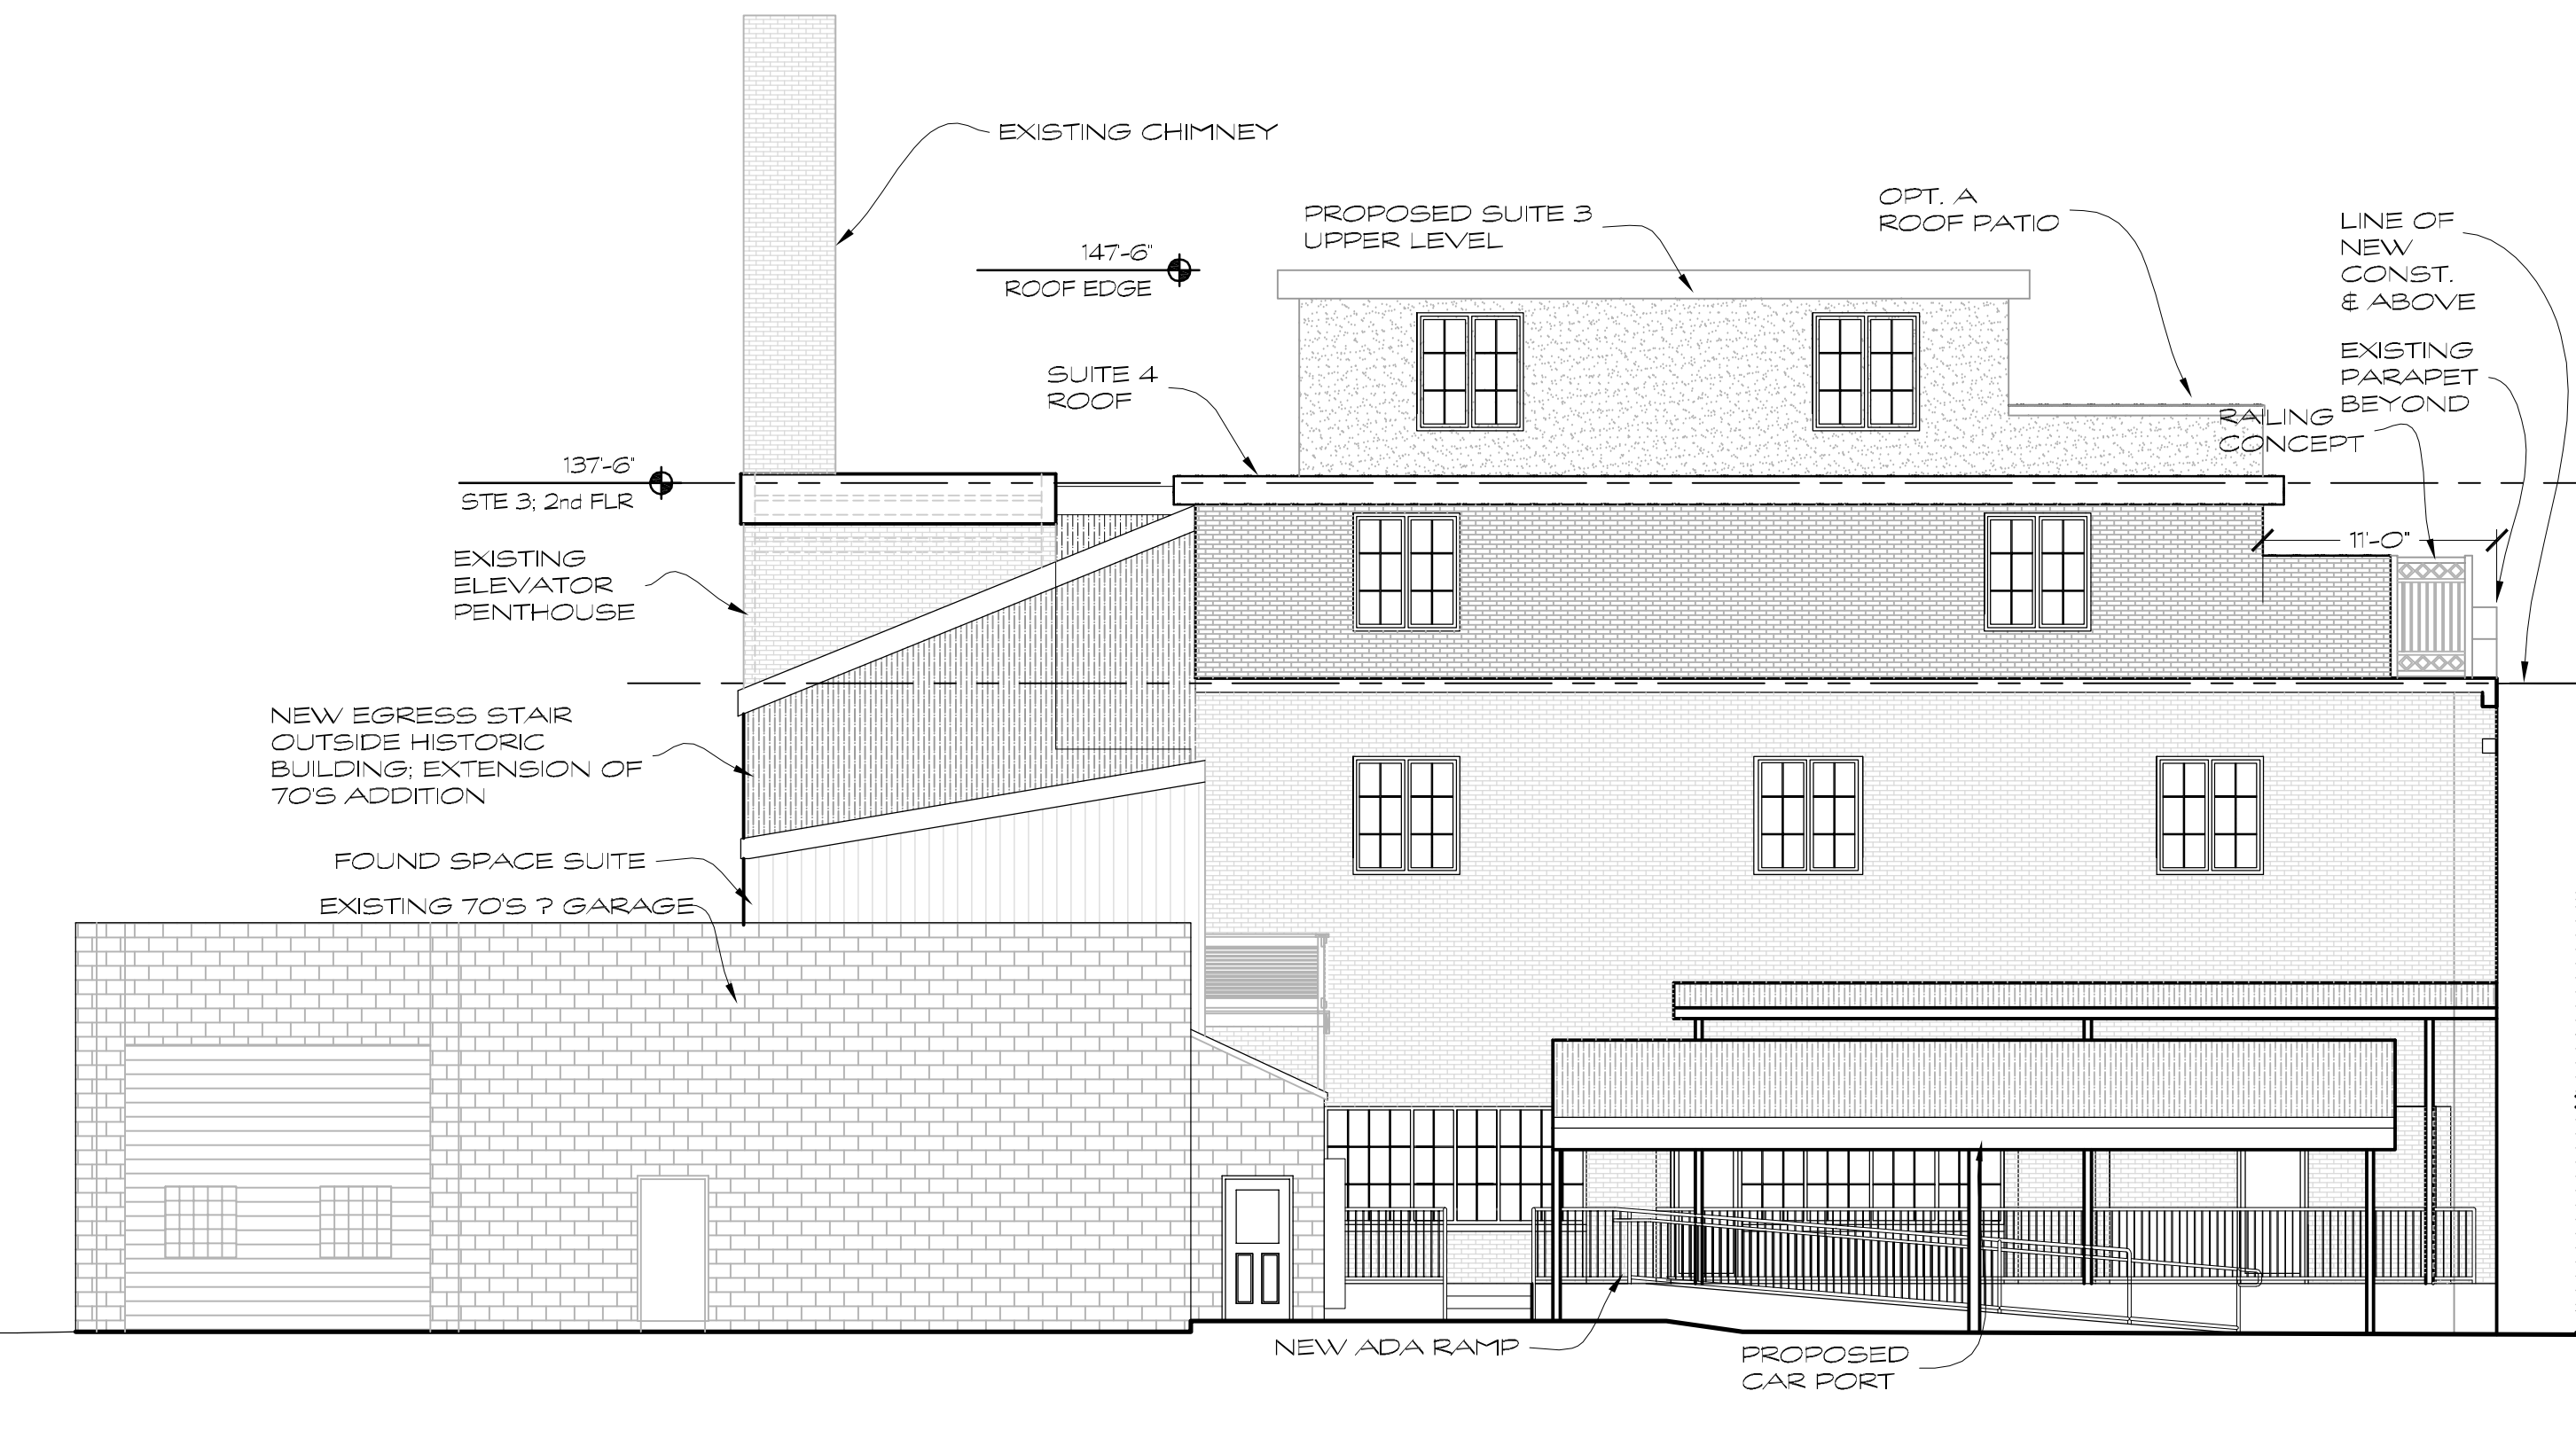


3 SOUTH ELEVATION
A3.0 SCALE: 1/8"=1'-0"

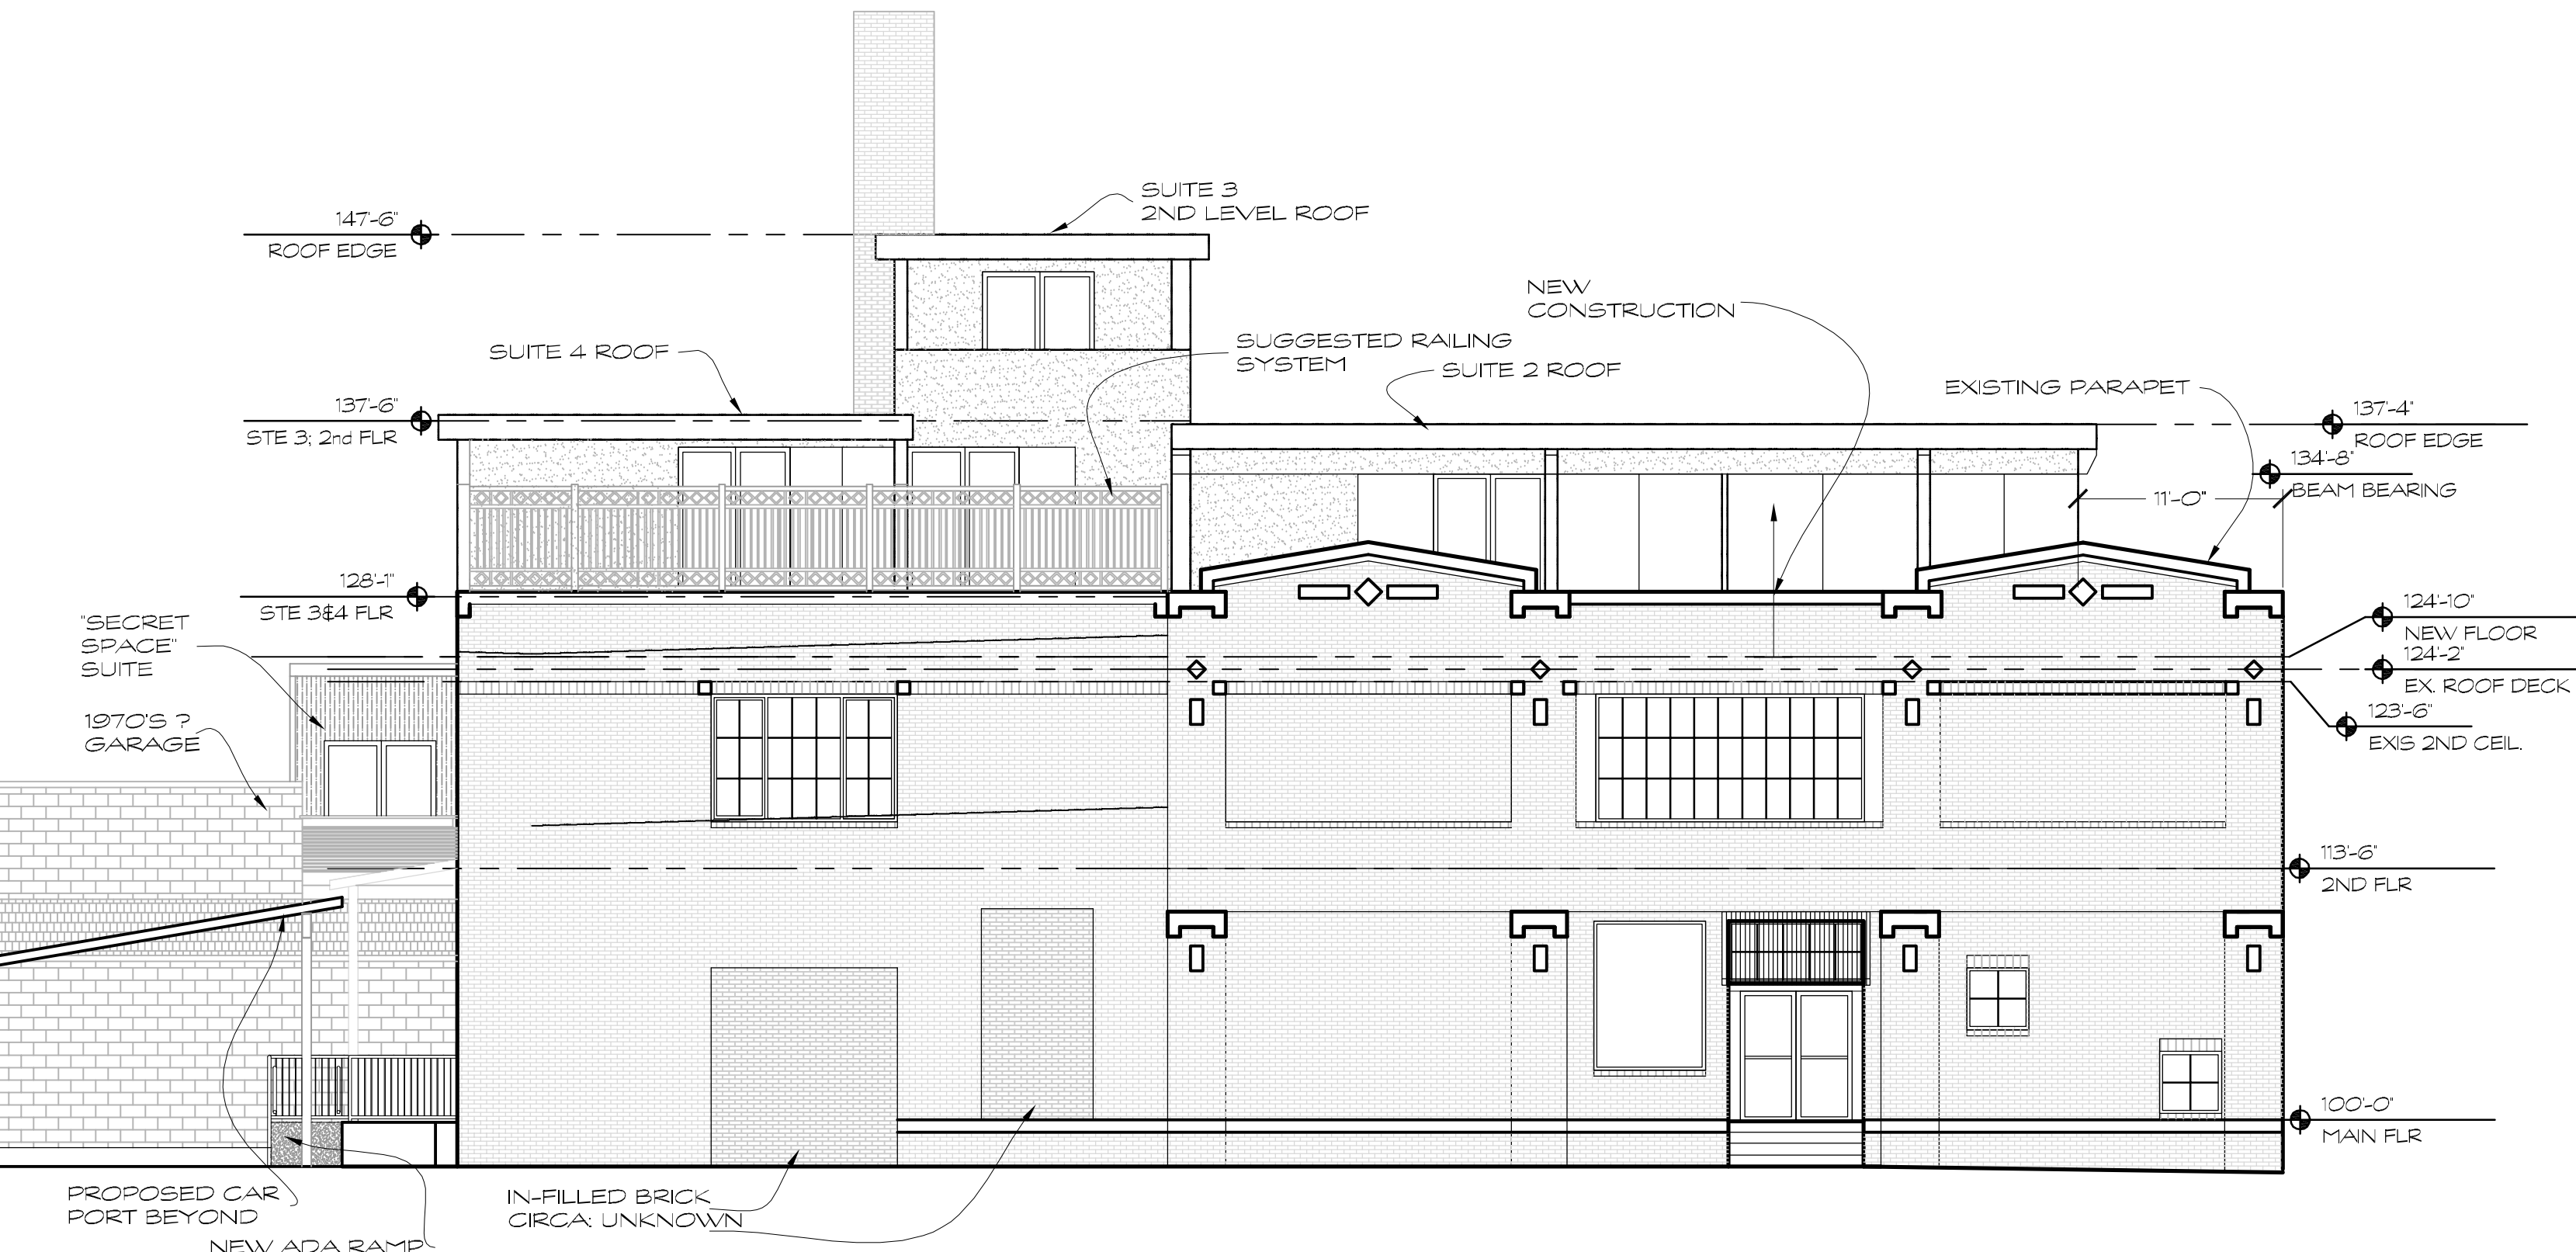

1 EAST ELEVATION
A3.0 SCALE: 1/8"=1'-0"

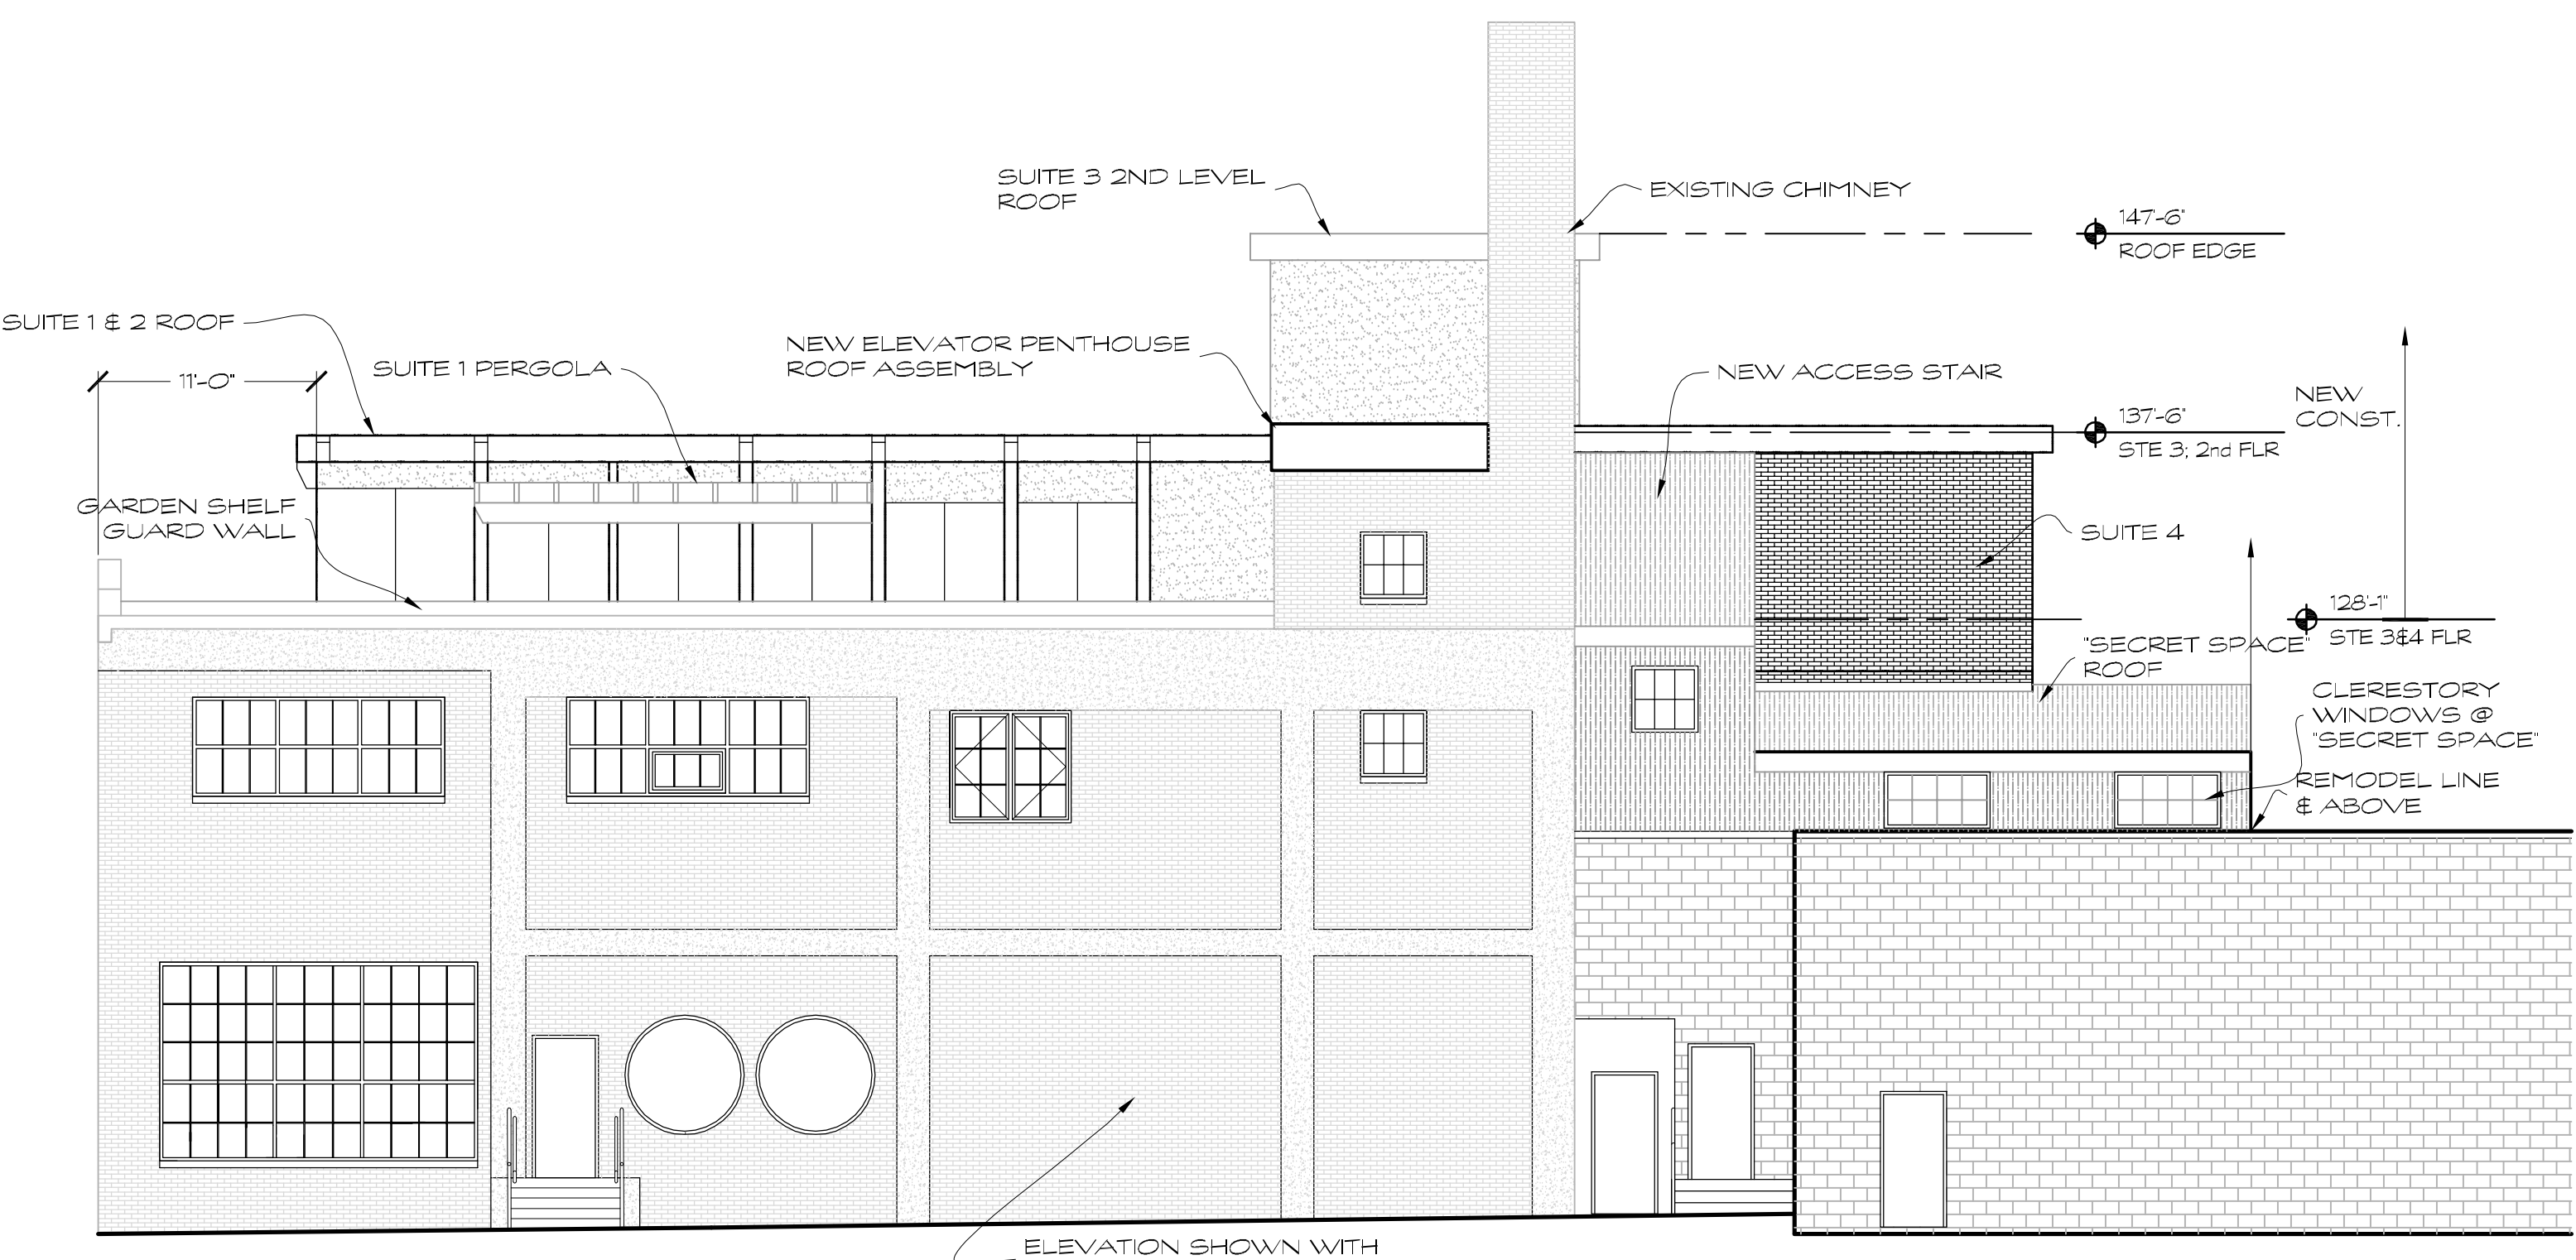

4 WEST ELEVATION
A3.0 SCALE: 1/8"=1'-0"

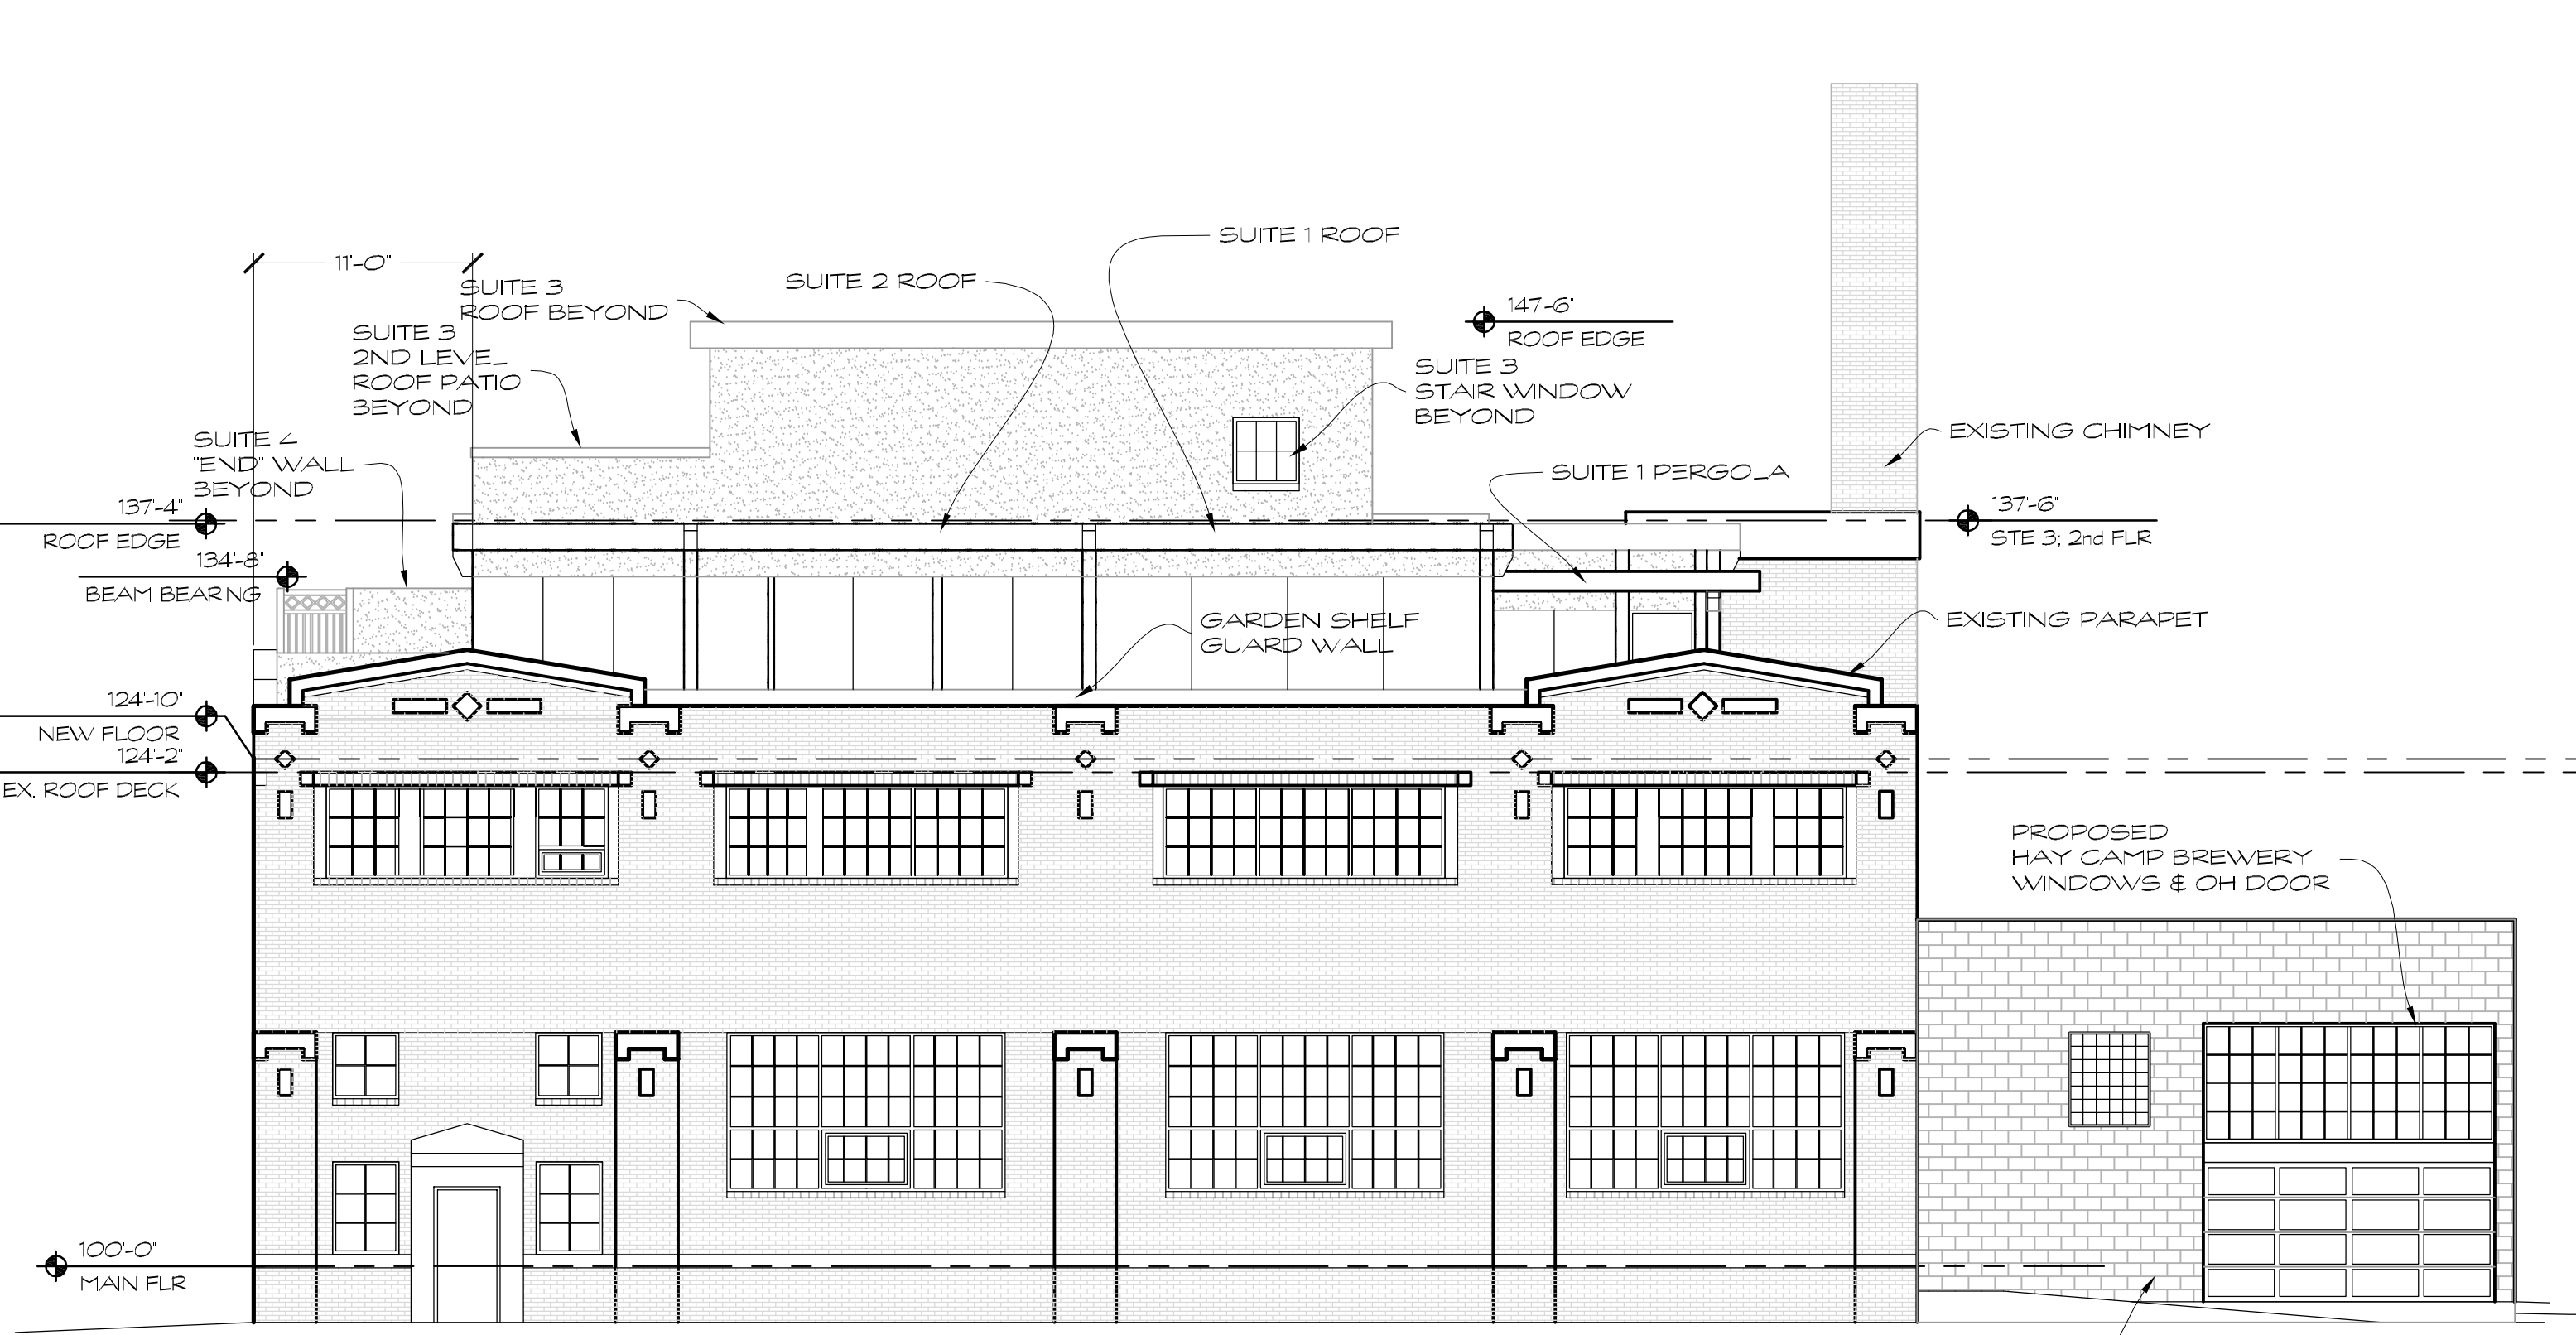

2 NORTH ELEVATION
A3.0 SCALE: 1/8"=1'-0"

ELEVATION SHOWN WITH 1990'S ADDED BREEZWAY REMOVED

1970S ? GARAGE