

FLOOR PLAN  
SCALE: 3/16" = 1'-0"


**D.D.I.**  
**DREAM DESIGN INTERNATIONAL, INC.**  
 PROFESSIONAL STRUCTURAL & CIVIL ENGINEERING CONSULTANTS  
 345 QUINCY ST. SUITE 104, SUDBURY, ONT. N1W 1Y1  
 TEL: 416-341-0887 FAX: 416-341-0610 EMAIL: [engineering@dreamdesigninc.com](mailto:engineering@dreamdesigninc.com)

PROJECT LOCATION:	BAKEN PARK CASINO
PROJECT #:	01-002
DESIGNED BY:	DDI
DESIGN DATE:	06/04/01
DRAWN BY:	DDI
CHECKED BY:	DDI
DATE:	

**BAKEN PARK CASINO**  
**FLOOR PLAN**  
**RAPID CITY, SD**



01UR024

RAPID CREEK

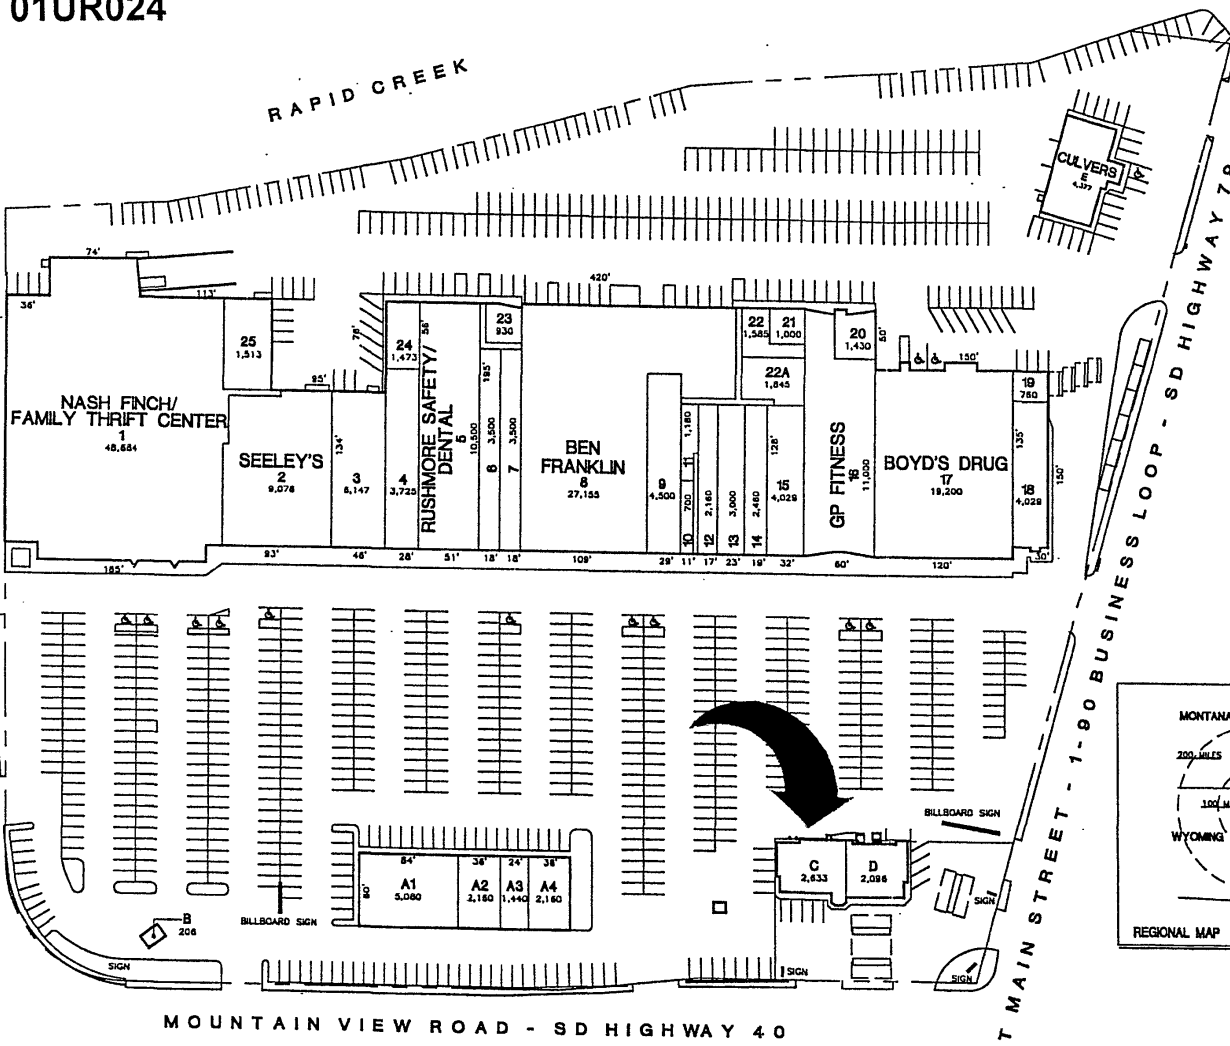


NO.	TENANT	SQ.FT.
1	NASH FINCH/FAMILY THRIFT CENTER	48,884
2	SEELEY'S	9,078
3	HALLMARK CROWN GALLERY	8,147
4	FRENCH CLEANERS	3,725
5	RUSHMORE DENTAL & SAFETY	10,500
6	PET PARADISE	3,500
7	BEAUTY MART	3,500
8	BEN FRANKLIN	27,155
9	HOME ORGANIZER	4,500
10	BAKEN PARK BARBER SHOP	700
11	BAKEN PARK STYLING	180
12	CELLULAR ONE	2,160
13	FASHION JUNKIE	3,000
14	LITTLE SWEETHEARTS	2,460
15	VANBACHS	4,029
16	GP FITNESS	11,000
17	BOYD'S DRUG MART	19,200
18	US BANK	3,740
19	THERAPEUTIC MASSAGE	760
20	SOUTH DAKOTA NATIONAL GUARD	1,430
21	STATE FARM INSURANCE	1,000
22	WEIGHT WATCHERS	1,585
22A	AVAILABLE	1,845
23	EVANS ORTHODONTICS	930
24	BAKEN PARK HEARING AIDES	1,473
25	RUSHMORE DENTAL STORAGE	1,513
A1	HOLLYWOOD VIDEO	5,080
A2	RADIO SHACK	2,160
A3	PAPA MURPHY'S PIZZA	1,440
A4	QDOBA MEXICAN GRILL	2,160
B	JET PHOTO	208
C	KENTUCKY FRIED CHICKEN	2,633
D	CONOMART	2,098
E	CULVERS	4,377

BAKEN PARK CENTER  
RAPID CITY, SD

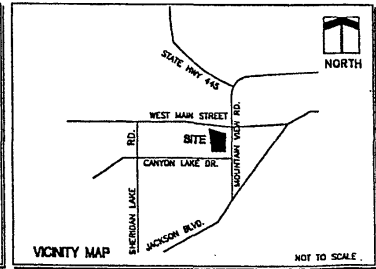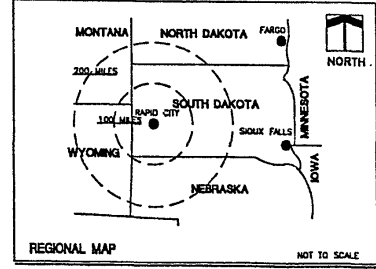

# BAKEN PARK CENTER

RAPID CITY, SOUTH DAKOTA

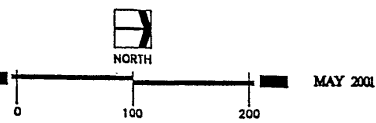

**HERITAGE PROPERTY**  
INVESTMENT TRUST, INC.  
1.800.983.2020  
www.heritagerealty.com

MAY 2001