


04PD003

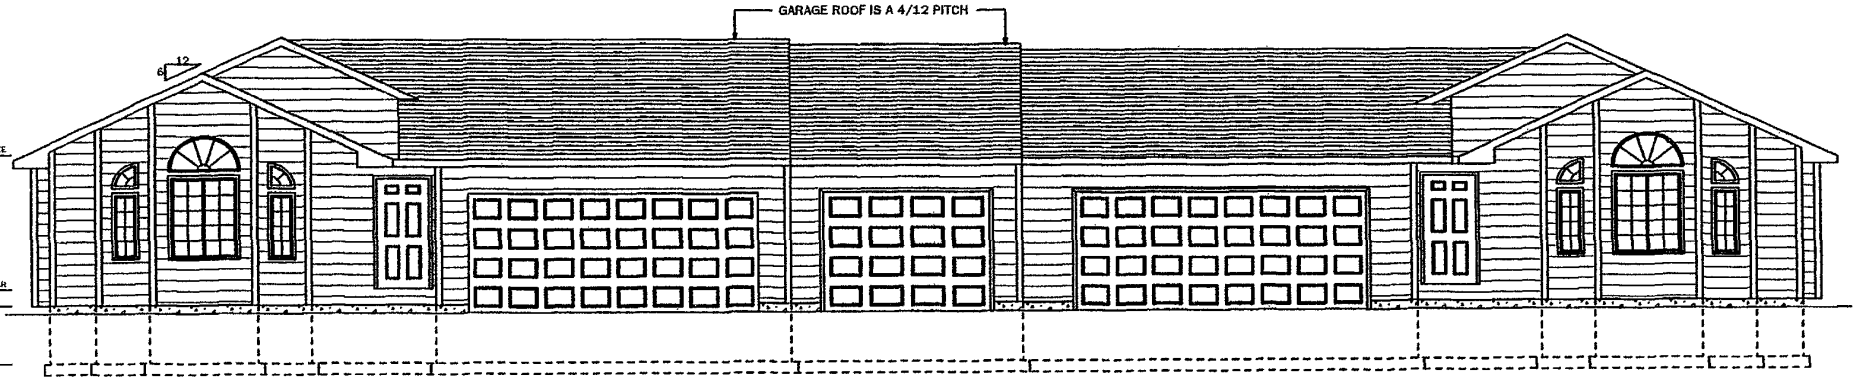


# **FRONT ELEVATION**

SCALE: 1" = 10'

LOT 19 & 20 TYLER KNUE SUB.


04PD003

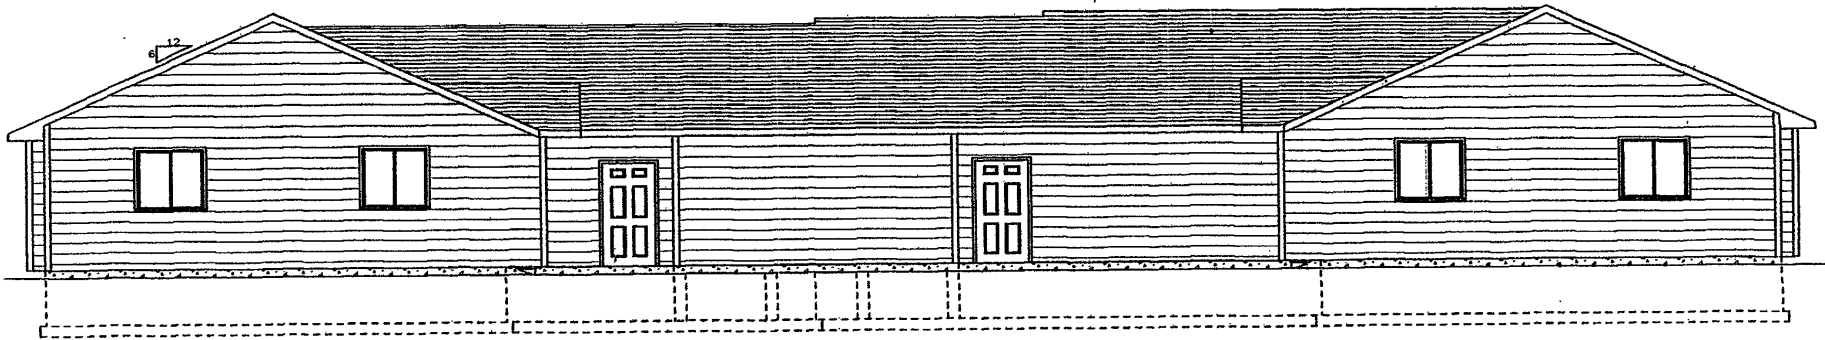

**REAR ELEVATION**


SCALE: 1" = 10'

04PD003

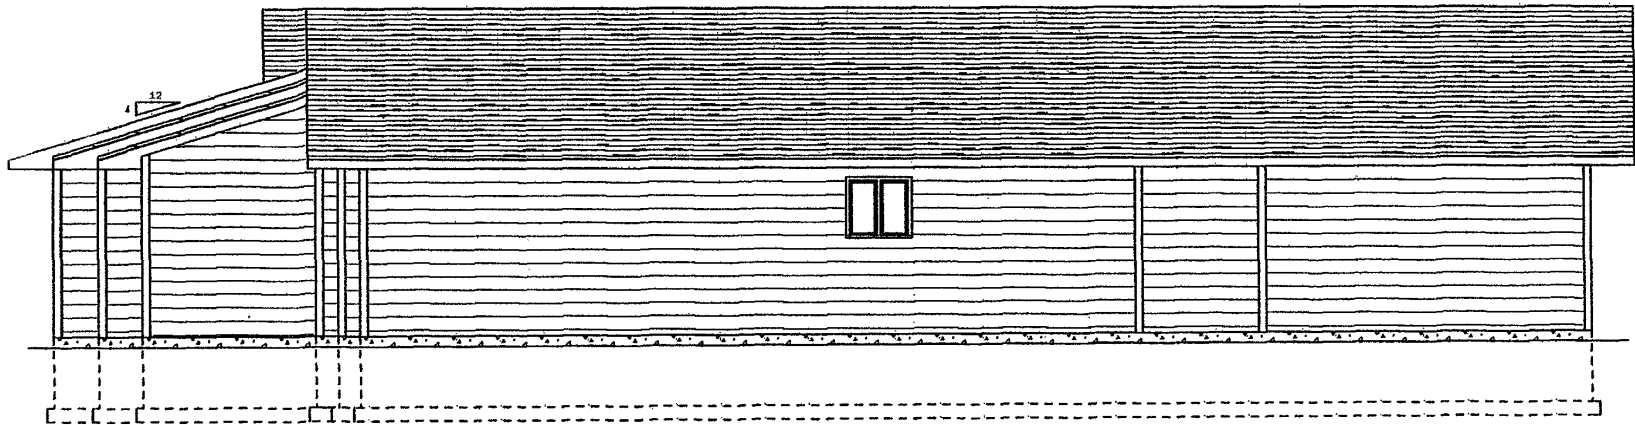


# **RIGHT ELEVATION**

SCALE: 1/8" = 1'-0"

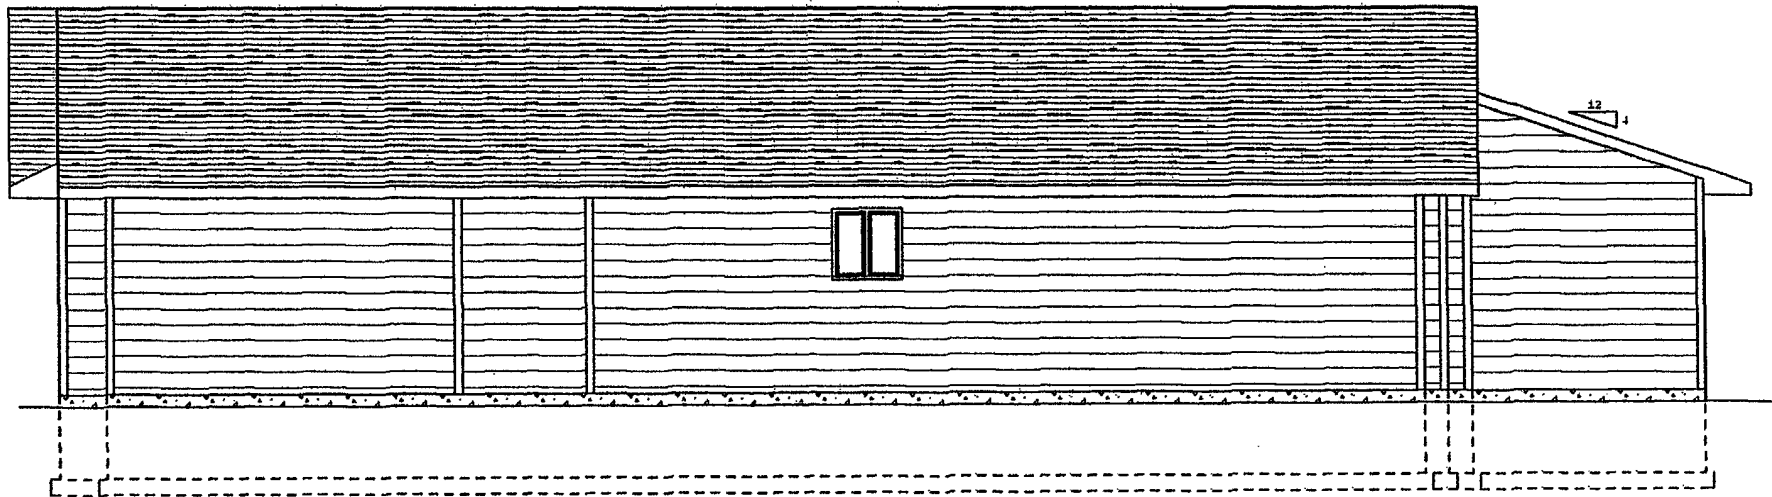

**LEFT ELEVATION**

SCALE: 1/8" = 1'-0"

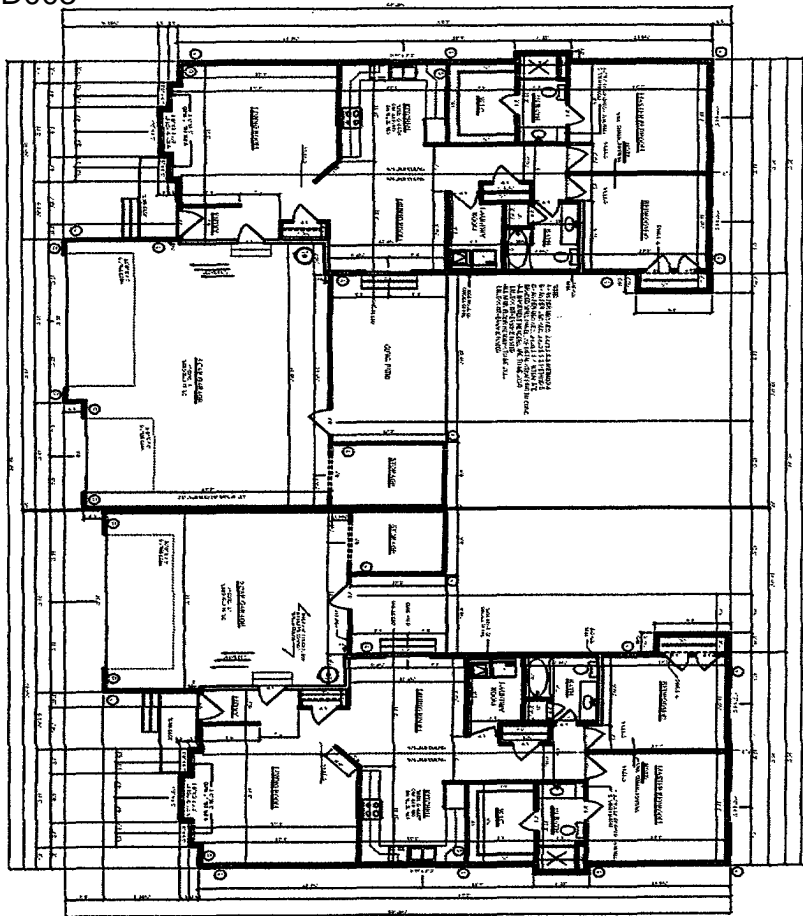

**MAIN FLOOR PLAN**

DATE: 11/11/88

BY: [Illegible]

Submitted by

CONTRACT NO.

100

6	NO. OF SHEETS
3	TOTAL SHEETS

**\* IMPORTANT \***  
 This drawing is the property of Knecht Home Center, Inc. and is not to be used, copied, or reproduced in any way without the written consent of Knecht Home Center, Inc. All dimensions are in feet and inches unless otherwise noted. All work shall be in accordance with the latest editions of the International Building Code and the International Mechanical Code. All materials shall be of the highest quality and shall be installed in accordance with the manufacturer's instructions. All work shall be completed within the specified time frame. All work shall be done in a professional and workmanlike manner. All work shall be done in accordance with the latest editions of the International Building Code and the International Mechanical Code. All materials shall be of the highest quality and shall be installed in accordance with the manufacturer's instructions. All work shall be completed within the specified time frame. All work shall be done in a professional and workmanlike manner.

**NOTES:**  
 1. ALL DIMENSIONS TO BE CHECKED AND CORRECTED TO MATCH THE FIELD DIMENSIONS.  
**KNECHT HOME CENTER, INC.**  
 A/C: HARDWARE

Owner: RBJ, WRYTAG  
 Job #: 07208  
 Design By: JVL/TFD/S  
 Date: 11/28/88  
 Comments: LOT 20 & 21 BLD. 3 TWIN HOLE BLD.

# FOUNDATION PLAN

SCALE: 1" = 10'

1415 SQ. FT. ON CRAWLSPACES  
 1448 SQ. FT. ON GARAGE FND.  
 178 SQ. FT. ON STORAGE FND.

**CONTRACTOR NOTE:**

WHILE EVERY ATTEMPT HAS BEEN MADE IN THE PREPARATION OF THESE PLANS TO AVOID MISTAKES, THE DRAFTSMAN CANNOT GUARANTEE AGAINST HUMAN ERROR. THE CONTRACTOR ON THE JOB MUST CHECK ALL DIMENSIONS AND OTHER DETAILS AND BE RESPONSIBLE FOR THE SAME. **CONTRACTOR NOTE:** BEAM FTS. W/ BRICK RETAINING WALLS AS REQ. CONTRACTOR TO VERIFY ALL ROUGH OPENINGS. FIB SIZE TO BE DETERMINED BY CONTRACTOR & SOIL CONDITIONS.

