


FRONT ELEVATION

SCALE: 1/8" = 1'-0"

LOT 1 BLK. 4 TYLER KNUE SUB.

RECEIVED


04PD003

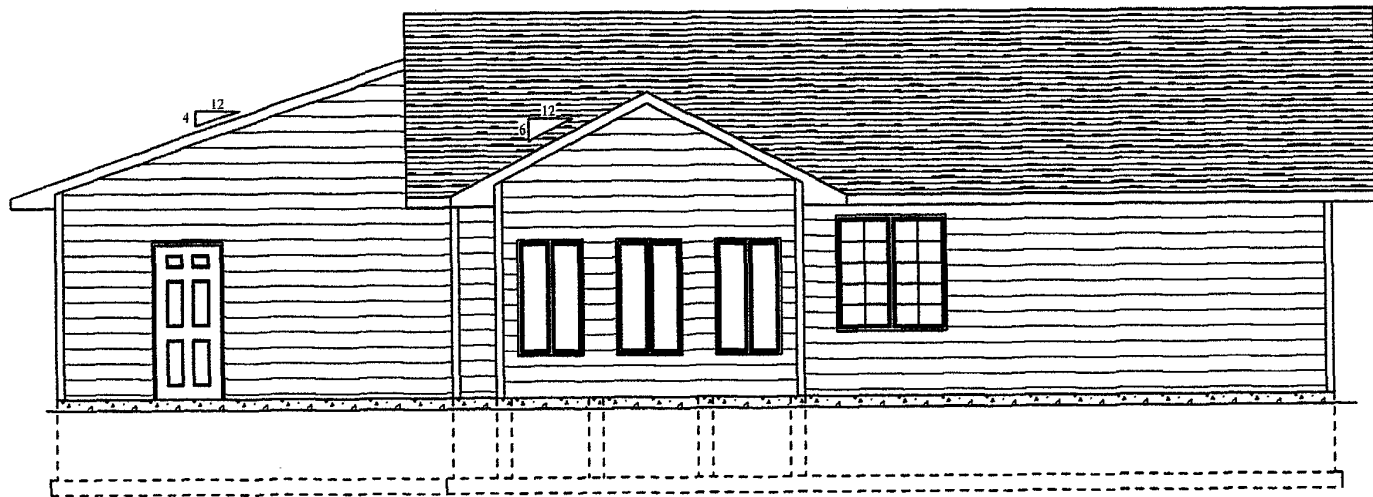

REAR ELEVATION

SCALE: 1/8" = 1'-0"


04PD003

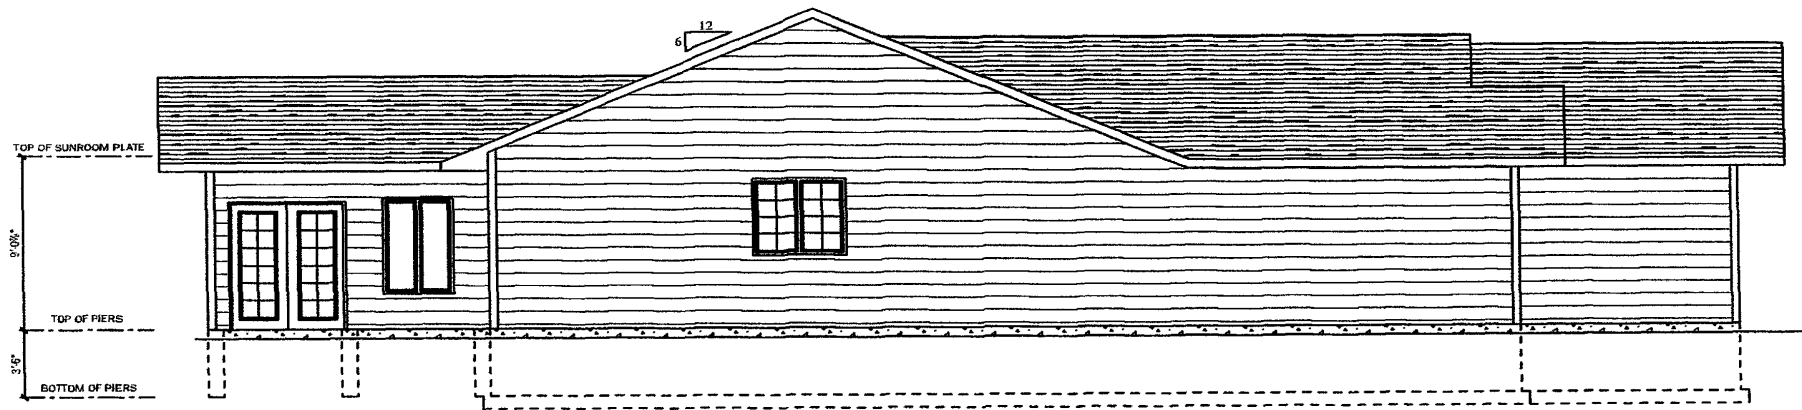

LEFT ELEVATION

SCALE: 1/8" = 1'-0"

04PD003

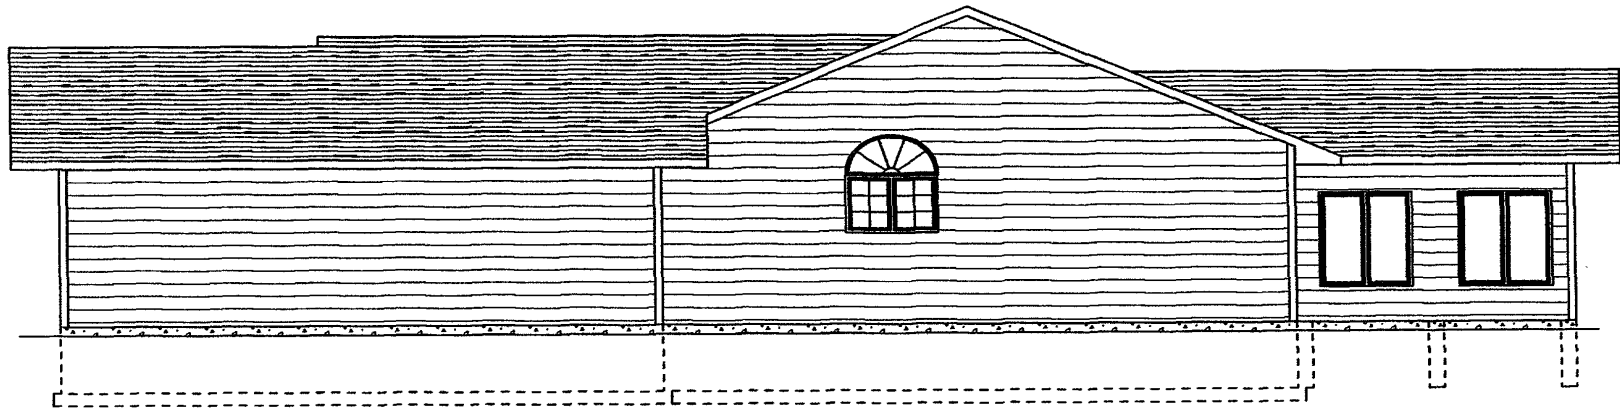

RIGHT ELEVATION

SCALE: 1/8" = 1'-0"

04PD003

NOTE: 8" CONC. PIERS
3'-6" DEEP MIN. 6'-0" O.C. MAX

CRAWL SPACE

5" CONC. FND.
REINFORCED AS REQ.

2'-0" X 2'-0" X 8" CONC.
PAD REINFORCED AS REQ.

8" CONC. FTG.
REINFORCED AS REQ.


UNEXCAVATED

BLK. OUT FOR A
16'-0" DOOR

BLK. OUT FOR A
9'-0" DOOR

CRAWL SPACE

SCALE: 3/16" = 1'-0"

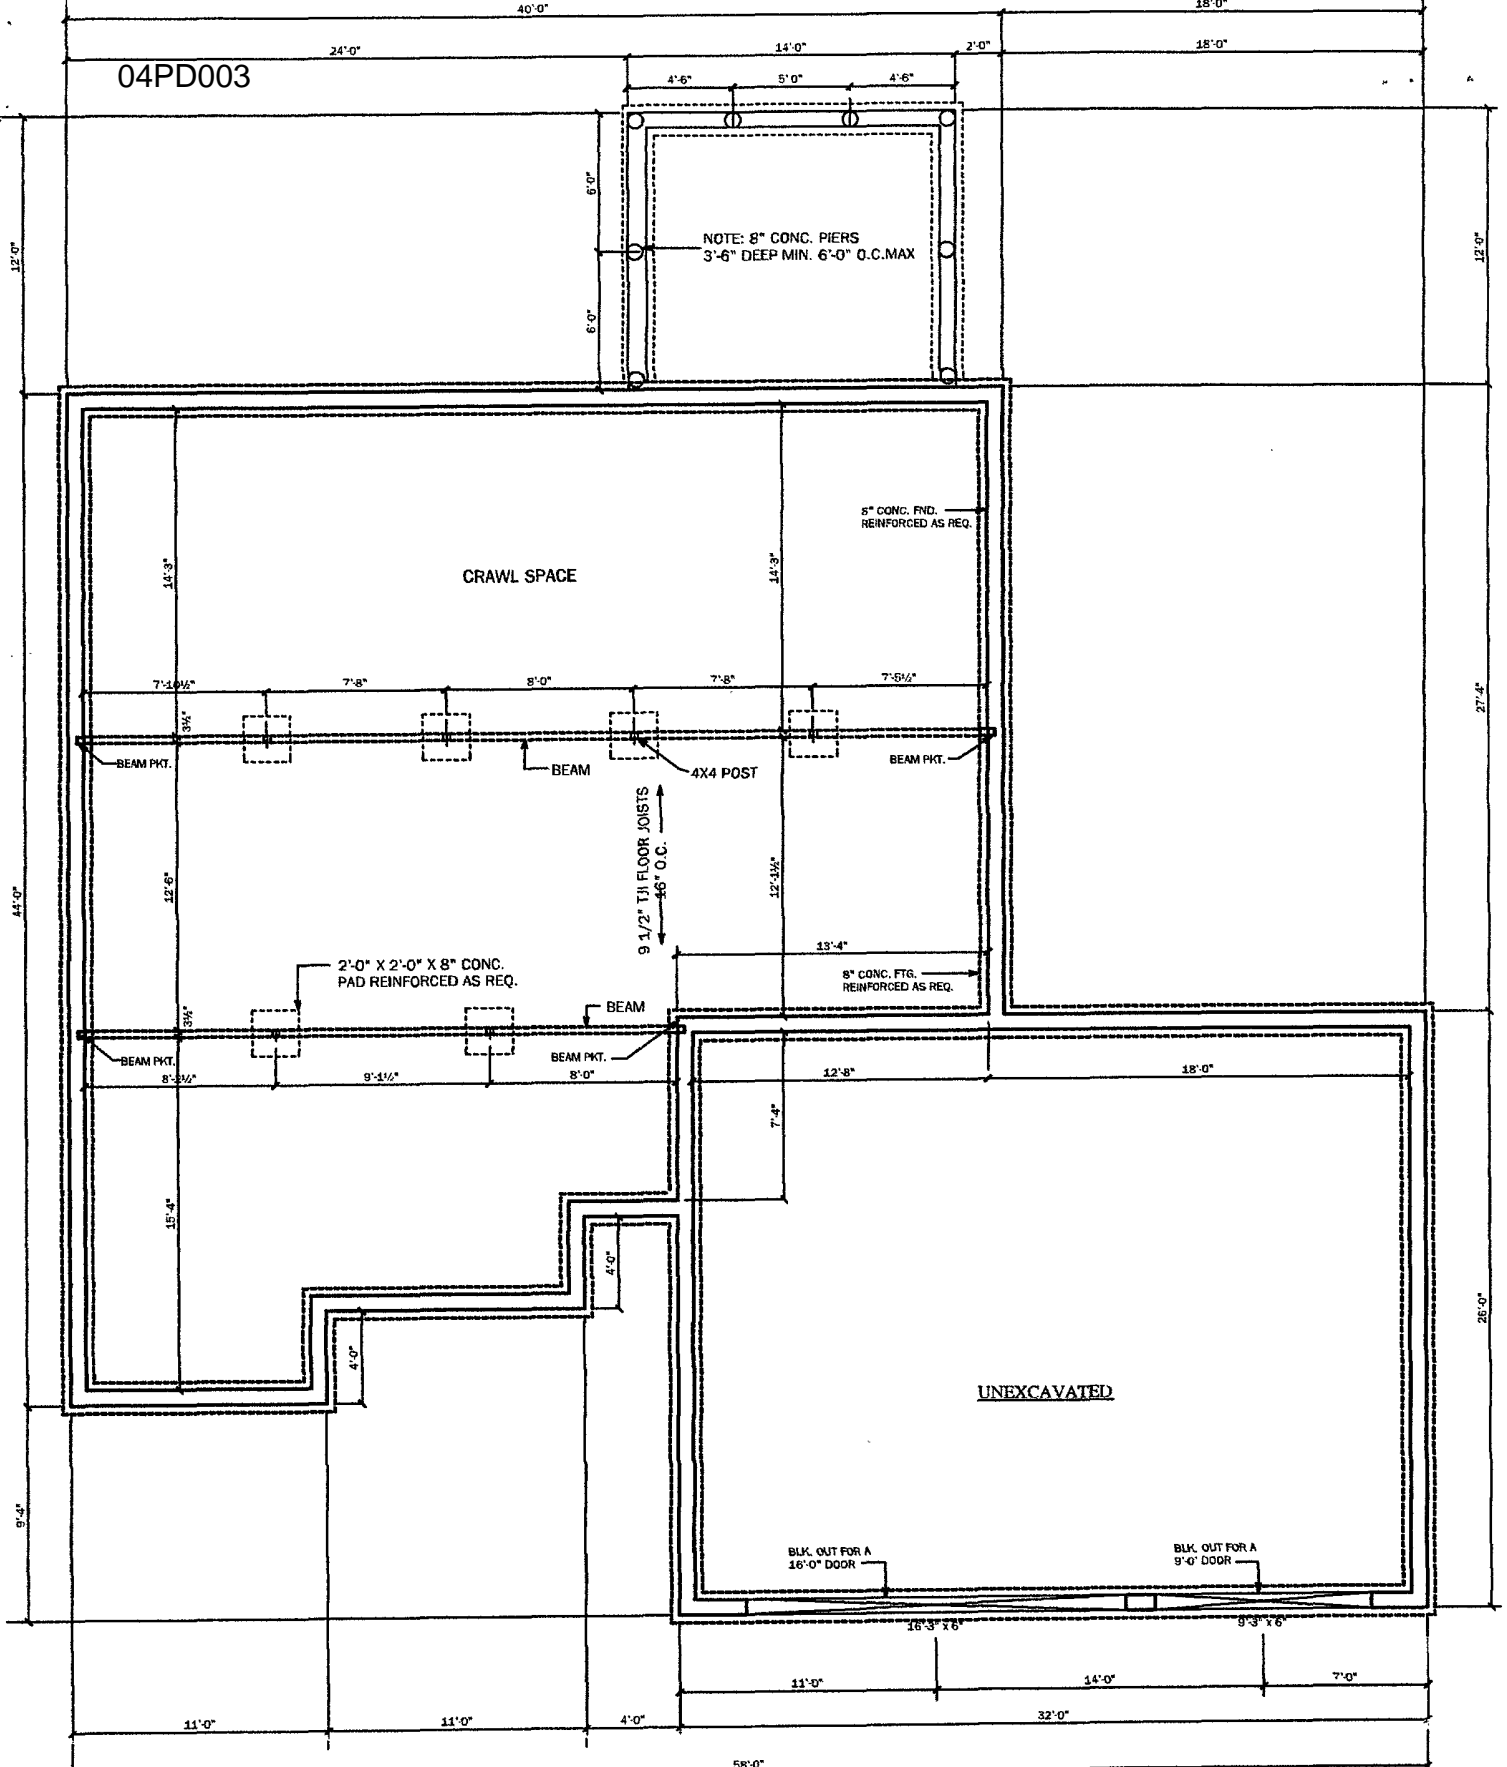

04PD003

SUNROOM

BATH

W.I.C.

DINING ROOM

LIVING ROOM

MASTER BEDROOM

KITCHEN

BATH

BEDROOM #2

BEDROOM #3

LNDRY. RM.

3 CAR GARAGE

MAIN FLOOR PLAN

SCALE: 1/8" = 1'-0"

1652 SQ. FT. ON MAIN FLR.
780 SQ. FT. ON GARAGE FLR.

