



Front Elevation Plan 10LH
SCALE: 1/4"=1'-0"

Front Elevation Plan 18RH
SCALE: 1/4"=1'-0"

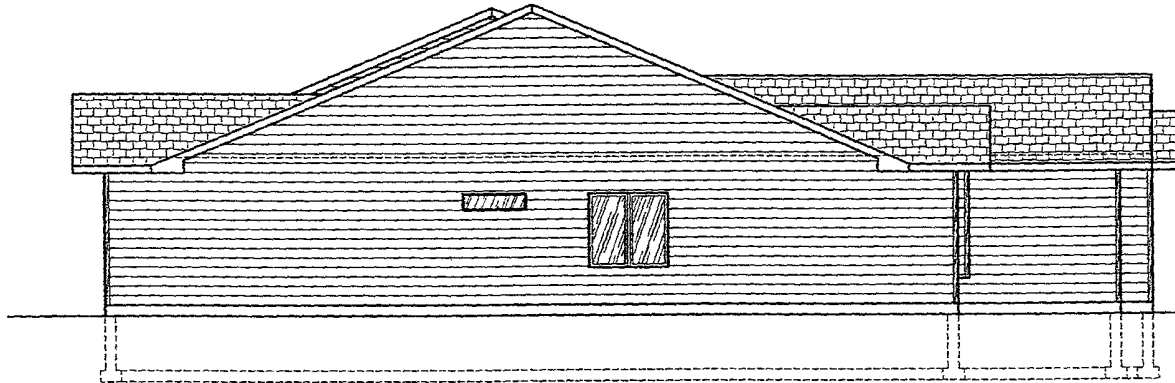

Left Elevation Plan 10LH
SCALE: 1/4"=1'-0"

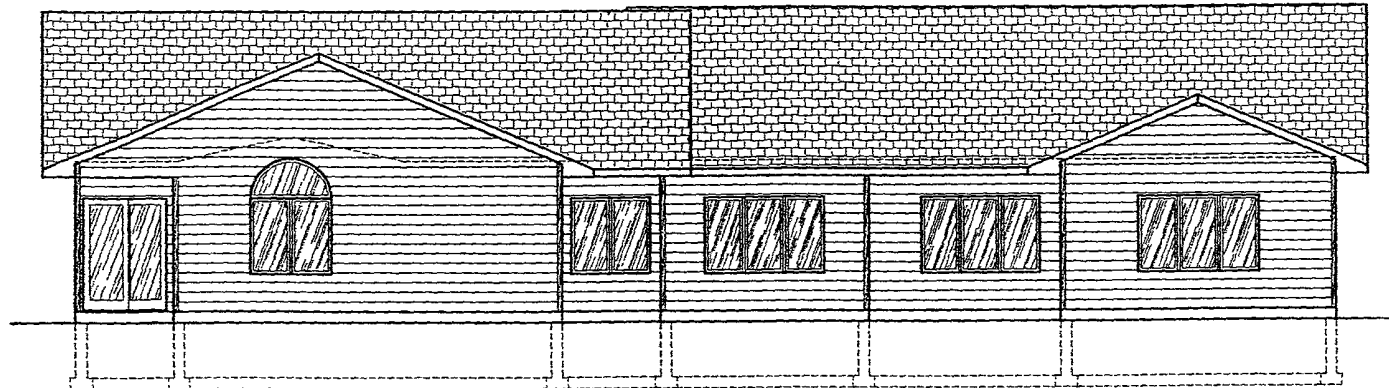

Rear Elevation Plan 18RH
SCALE: 1/4"=1'-0"

Rear Elevation Plan 10LH
SCALE: 1/4"=1'-0"

WHILE EVERY ATTEMPT HAS BEEN MADE TO ACCURATELY REPRESENT THE PROJECT, THE DRAWINGS ARE TO BE USED AS A GUIDE ONLY. THE CONTRACTOR SHALL BE RESPONSIBLE FOR VERIFYING ALL DIMENSIONS AND OTHER DETAILS BEFORE CONSTRUCTION. THE CONTRACTOR SHALL BE RESPONSIBLE FOR ANY CHANGES OR OMISSIONS.

O'Brien Construction
Townhomes

RECEIVED

FEB 27 2004


Rapid City Growth
Management Department

Elevations
Lot 1 Design #10
Lot 2 Design #18


NO.	DATE
1	
2	
3	
4	
5	
6	
7	
8	

PROJECT NO: 02015
FILE NO: 02015-A12
DRAWN BY: MILB
DATE: JAN 16, 2004
LOCATION: Rapid City, South Dakota


04PD018

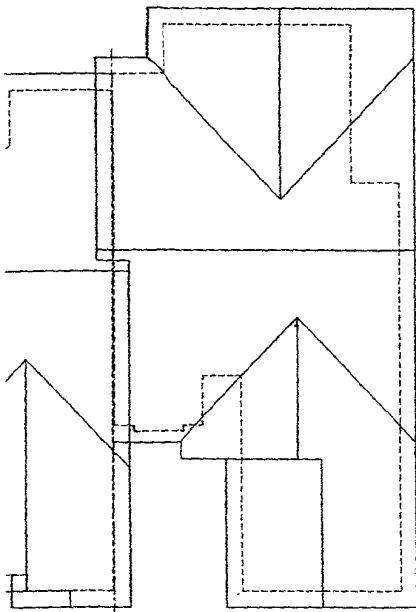


lan #10LH-#18RH
SCALE: 1/4"=1'-0"

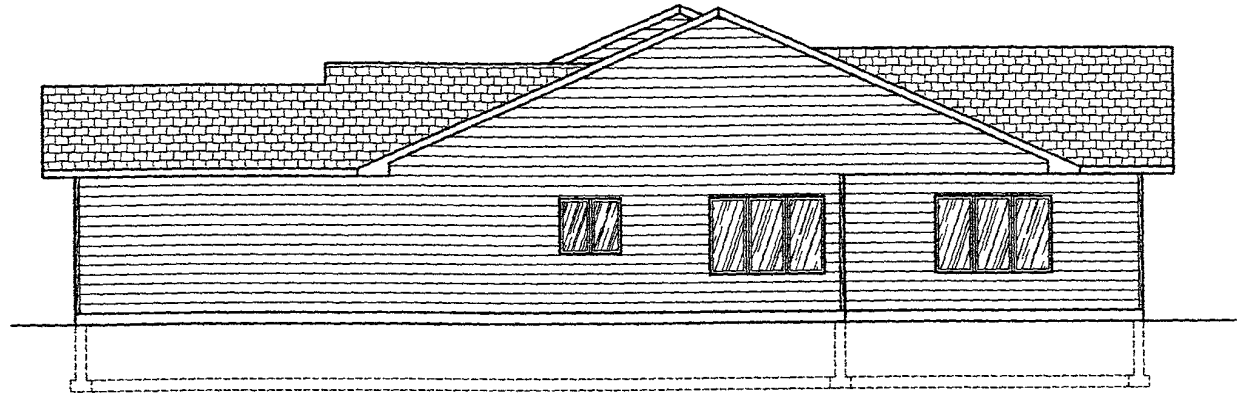


Right Elevation Plan 18RH
SCALE: 1/4"=1'-0"

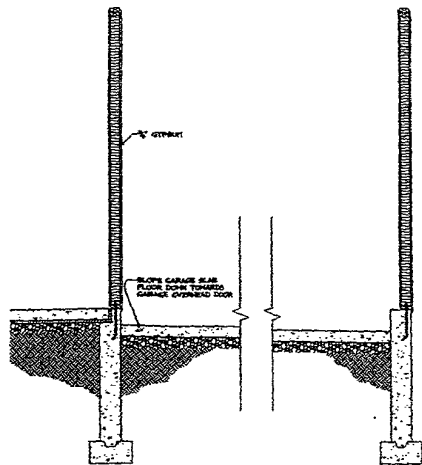

Typical Garage Wall Sections
SCALE: 1/2"=1'-0"

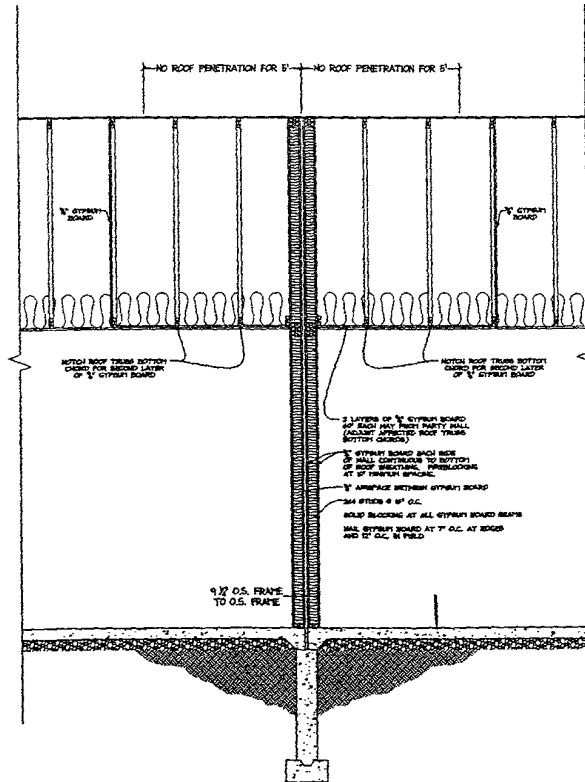

Typical Party Wall Section
SCALE: 1/2"=1'-0"

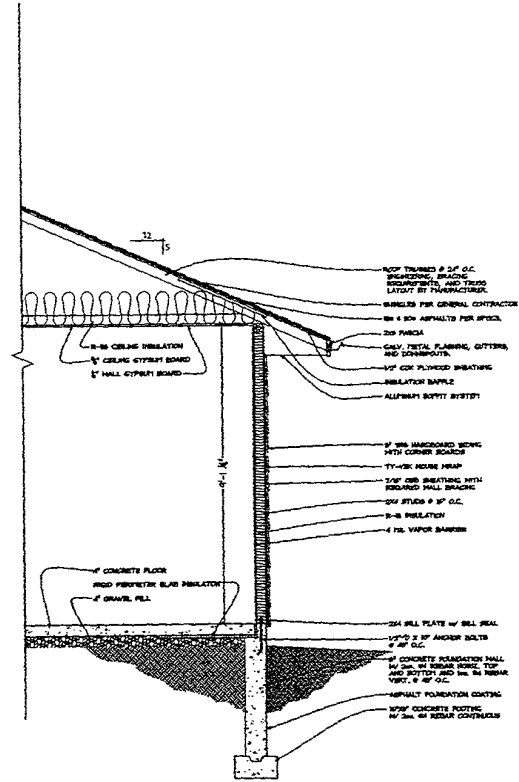

Typical Eave/Wall Section
SCALE: 1/2"=1'-0"


WHILE EVERY ATTEMPT HAS BEEN MADE DURING THE DESIGN AND CONSTRUCTION OF THIS PROJECT TO AVOID MISTAKES, THE FIRM CANNOT BE HELD RESPONSIBLE FOR ANY BREACH OF CONTRACT OR OTHER DIMENSIONS AND OTHER DETAILS AND BE RESPONSIBLE FOR SAME.

O'Brien Construction
Townhomes

Elevations and Details
Lot 1 Design #10
Lot 2 Design #18

REVISIONS	
NO.	DATE
1	
2	
3	
4	
5	
6	
7	
8	

PROJECT NO.
08015
FILE NO.
08015-A12
DRAWN BY:
FILB
DATE:
JAN. 16, 2004
LOCATION:
Rapid City,
South Dakota

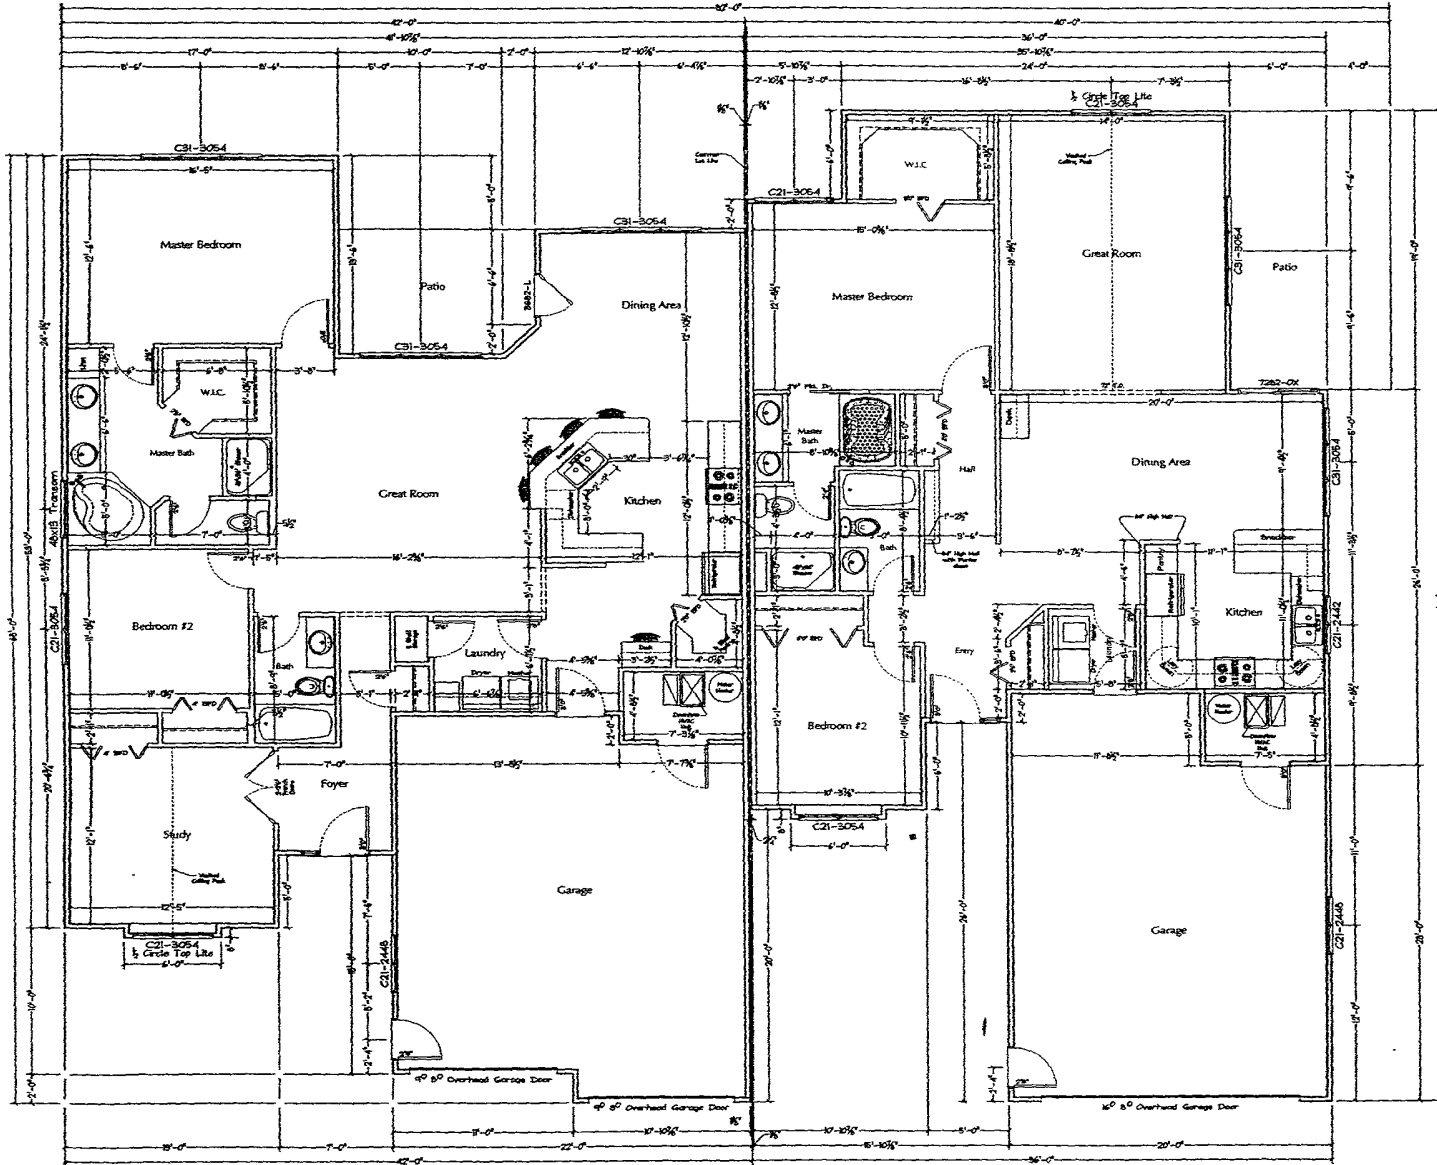

Floor Plan 10-LH

SCALE: 1/4"=1'-0" House Area 1652# Garage Area 556#

Floor Plan 18-RH

SCALE: 1/4"=1'-0" House Area 1429# Garage Area 519#


WHILE EXTRACTING HAS BEEN MADE DURING THE PREPARATION OF THIS DRAWING, THE ARCHITECT MAKES NO WARRANTY OR REPRESENTATION, EITHER EXPRESSED OR IMPLIED, AS TO THE ACCURACY, COMPLETENESS OR QUALITY OF ANY INFORMATION PROVIDED BY OTHERS. THE ARCHITECT SHALL NOT BE RESPONSIBLE FOR SUCH INFORMATION.

O'Brien Construction
Townhomes

Floor Plans
Lot 1 Design #10
Lot 2 Design #18

NO.	DATE
1	
2	
3	
4	
5	
6	
7	
8	

PROJECT NO. 03015
FILE NO. 03015-A12
DRAWN BY: PTLB
DATE: JAN 16, 2004
LOCATION: Rapid City, South Dakota

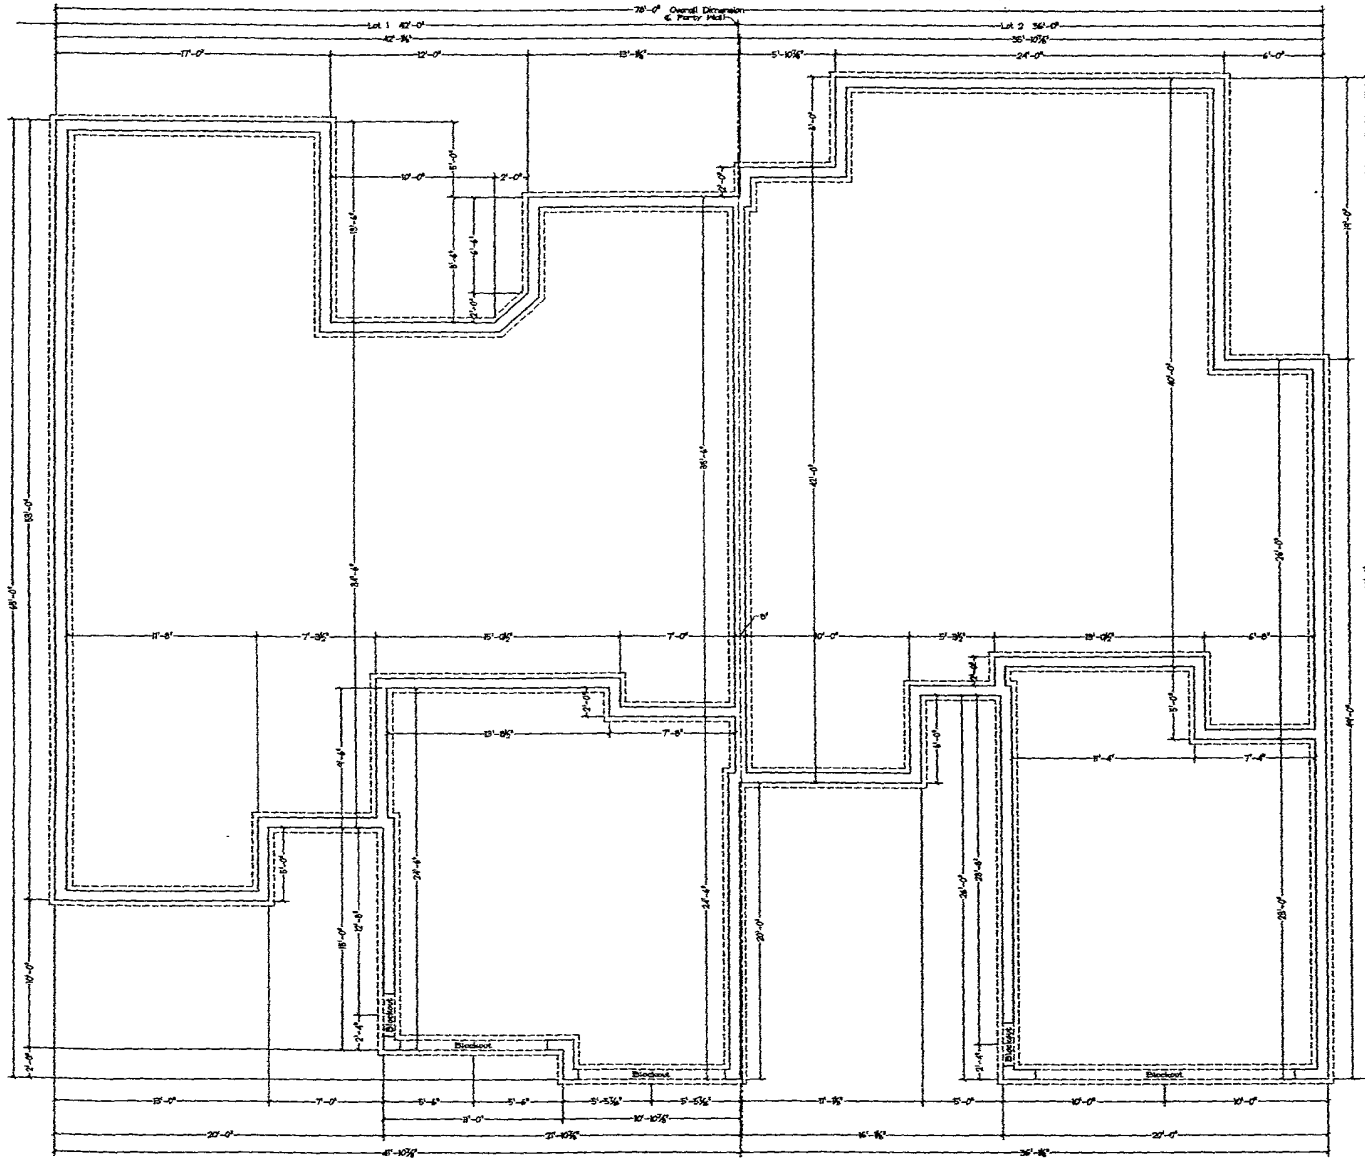

Foundation Plan 10-LH
SCALE: 1/4"=1'-0"

Foundation Plan 18-RH
SCALE: 1/4"=1'-0"

WHILE EVERY EFFORT HAS BEEN MADE TO ENSURE THE PREPARATION OF THESE PLANS, THE ARCHITECT MAKES NO WARRANTY OR GUARANTEE OF ANY KIND, AND THE USER MUST CHECK ALL DIMENSIONS AND BE RESPONSIBLE FOR SAME.

O'Brien Construction
Townhomes

Foundation Plan
Lot 1 Design #10
Lot 2 Design #18

REVISIONS	
NO.	DATE
1	
2	
3	
4	
5	
6	
7	
8	

PROJECT NO.
03015
FILE NO.
03015-A12
DRAWN BY
PILB
DATE
JAN. 16, 2004
LOCATION
RAPID CITY,
SOUTH DAKOTA