



Front Elevation Plan 10LH
SCALE: 1/4"=1'-0"

Front Elevation Plan 16RH
SCALE: 1/4"=1'-0"

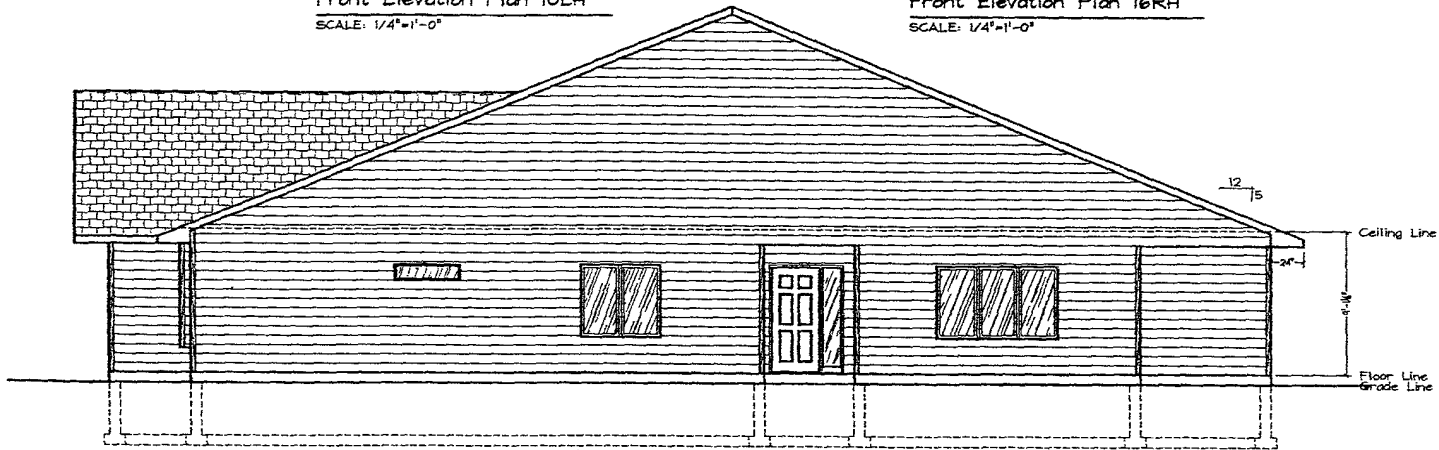

Right Elevation Plan 16RH
SCALE: 1/4"=1'-0"

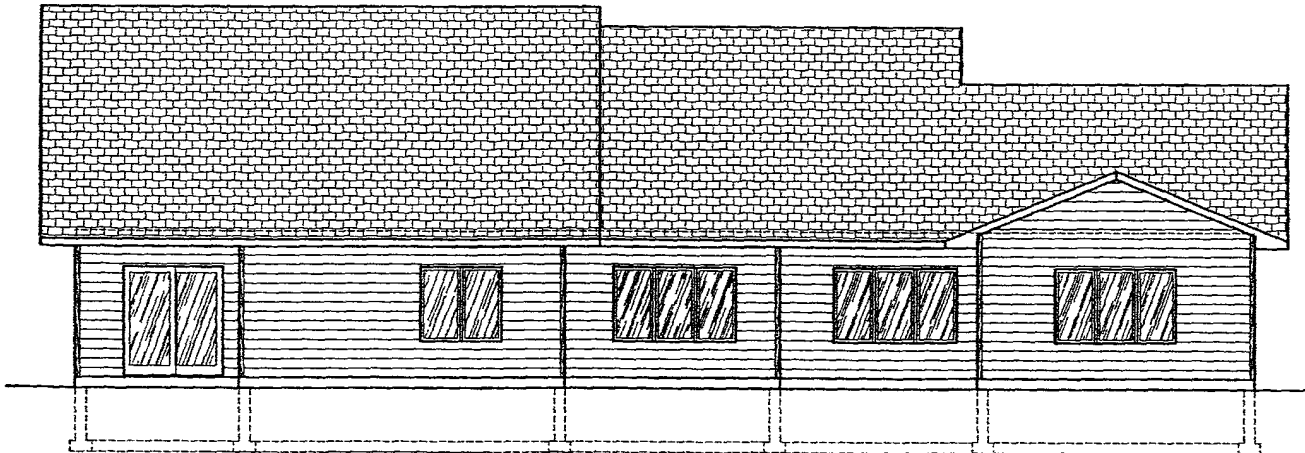

Rear Elevation Plan 16RH
SCALE: 1/4"=1'-0"

Rear Elevation Plan 10LH
SCALE: 1/4"=1'-0"


WHILE EVERY ATTEMPT HAS BEEN MADE TO ACCURATELY REPRESENT THESE PLANS TO AVOID CONFLICTS, THE ARCHITECT MAKES NO GUARANTEE AGAINST INACCURACIES, OMISSIONS, ERRORS, AND/OR CONFLICTS ON THESE PLANS. THE ARCHITECT'S RESPONSIBILITY IS LIMITED TO THE DIMENSIONS AND OTHER DETAILS AND BE RESPONSIBLE FOR SAME.

O'Brien Construction
Townhomes

Elevations
Lot 5 Design #10
Lot 6 Design #16

REVISIONS	
NO.	DATE
1	
2	
3	
4	
5	
6	
7	
8	

PROJECT NO.
03015
FILE NO.
03015-AS6
DRAWN BY
PILB
DATE
JAN. 16, 2004
LOCATION
RAPID CITY,
SOUTH DAKOTA

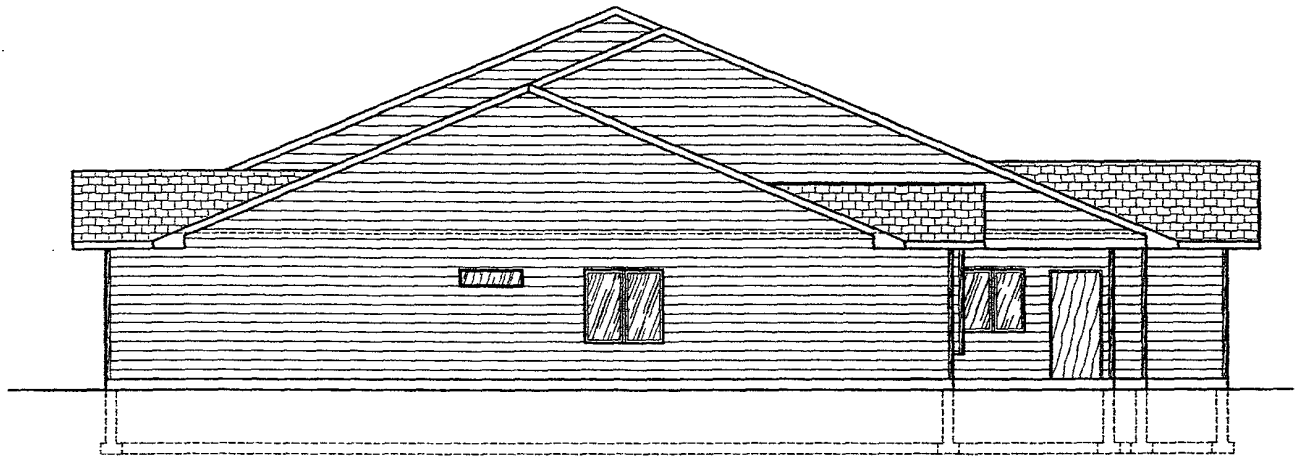

Left Elevation Plan 10LH

SCALE: 1/4"=1'-0"


WHILE OUR ARCHITECT HAS BEEN CAREFUL TO PROVIDE ALL THE INFORMATION TO AVOID ANY CONFLICTS, IT IS THE RESPONSIBILITY OF THE CONTRACTOR TO VERIFY ALL DIMENSIONS AND OTHER DETAILS AND BE RESPONSIBLE FOR SAME.

O'Brien Construction
Townhomes

Elevations and Details
Lot 5 Design #10
Lot 6 Design #16


NO.	DATE
1	
2	
3	
4	
5	
6	
7	
8	

PROJECT NO: 02015
FILE NO: 02015-A56
DRAWN BY: M.L.B.
DATE: JAN. 16, 2004
LOCATION: Rapid City, South Dakota

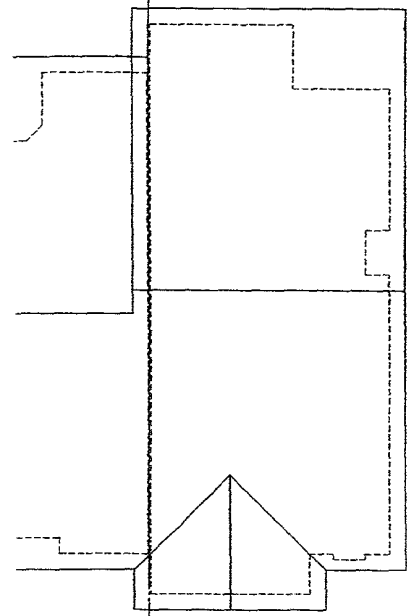


Plan #10LH-#16RH

SCALE: 1/8"=1'-0"

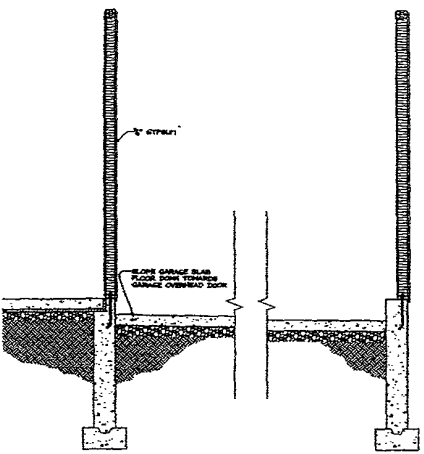


Typical Garage Wall Sections

SCALE: 1/2"=1'-0"

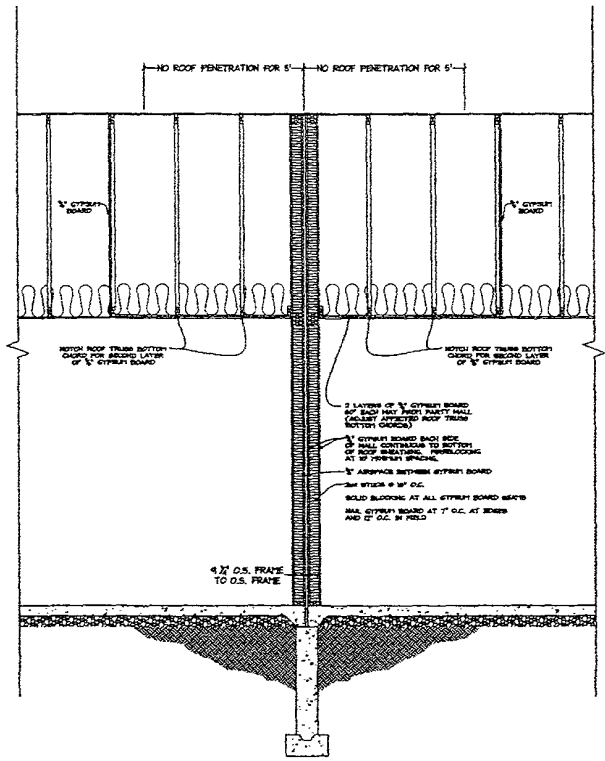


Typical Party Wall Section

SCALE: 1/2"=1'-0"

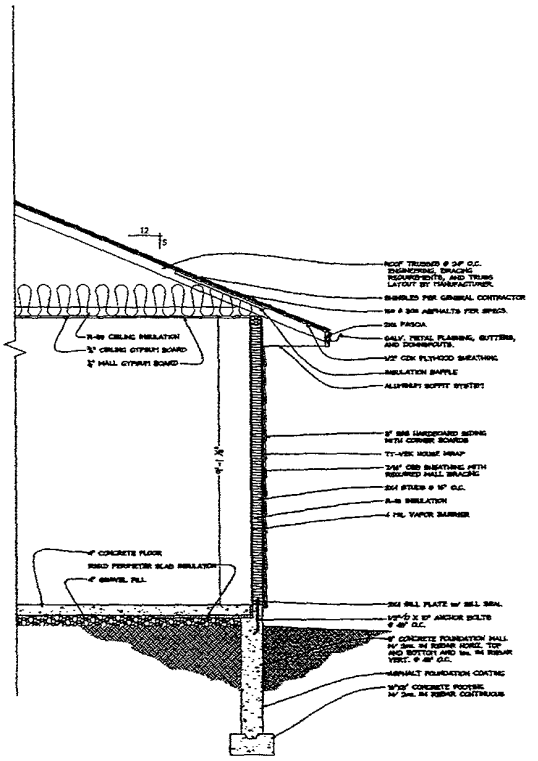

Typical Eave/Wall Section

SCALE: 1/2"=1'-0"

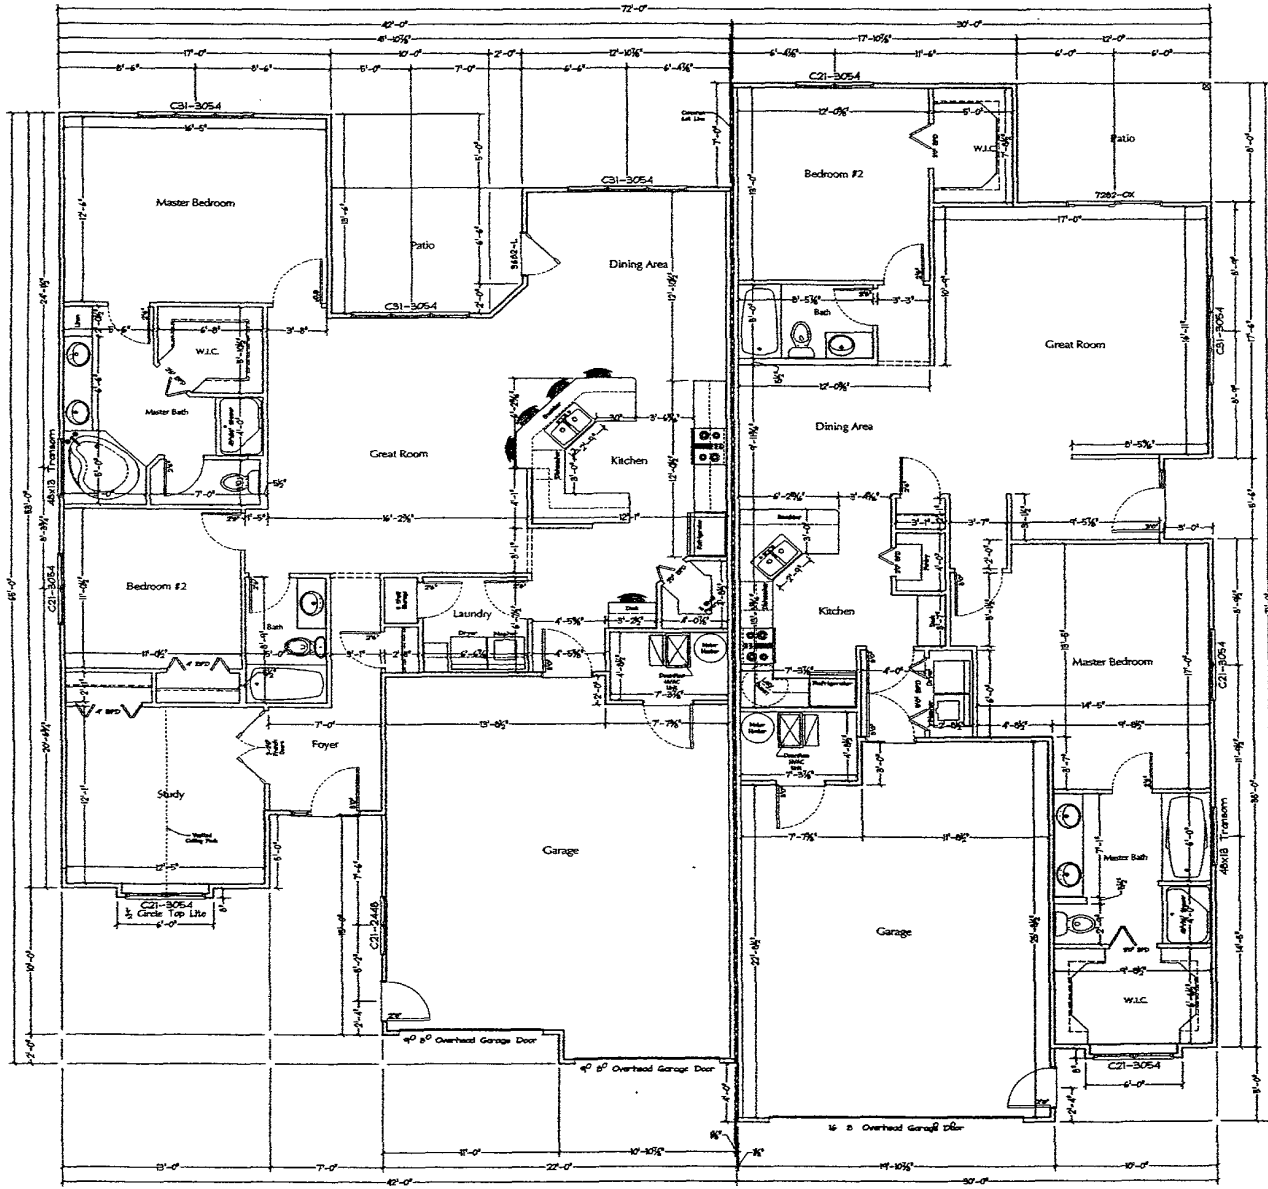

Floor Plan 10-LH
 House Area 1652#
 Garage Area 556#
 SCALE: 1/4"=1'-0"

Floor Plan 16-RH
 House Area 1498#
 Garage Area 490#
 SCALE: 1/4"=1'-0"

PLEASE REVIEW THIS SET OF PLANS CAREFULLY BEFORE CONSTRUCTION BEGINS. THE ARCHITECT ASSUMES NO RESPONSIBILITY FOR THE ACCURACY OF THE INFORMATION PROVIDED HEREIN. THE ARCHITECT DOES NOT WARRANT OR GUARANTEE THE ACCURACY OF THE INFORMATION PROVIDED HEREIN. THE ARCHITECT ASSUMES NO RESPONSIBILITY FOR THE ACCURACY OF THE INFORMATION PROVIDED HEREIN.

O'Brien Construction
 Townhomes

Floor Plans
 Lot 5 Design #10
 Lot 6 Design #16

REVISIONS	
NO.	DATE
1	
2	
3	
4	
5	
6	
7	
8	

PROJECT NO. OS015
 FILE NO. OS015-AB6
 DRAWN BY: MLB
 DATE: JAN. 16, 2004
 LOCATION: Rapid City, South Dakota