



Front Elevation Plan 14LH
SCALE: 1/4"=1'-0"

Front Elevation Plan 10RH
SCALE: 1/4"=1'-0"

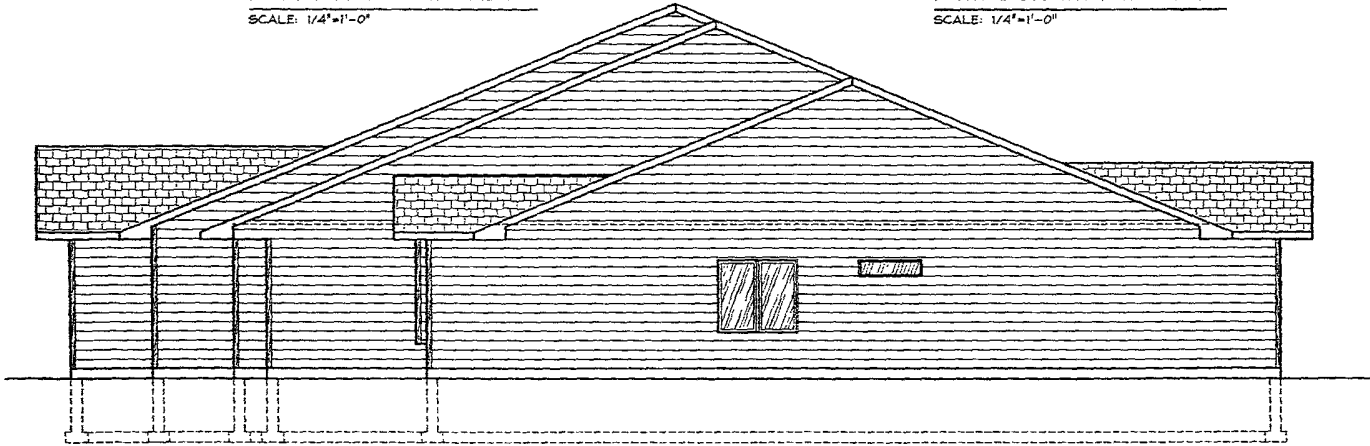

Left Elevation Plan 10RH
SCALE: 1/4"=1'-0"

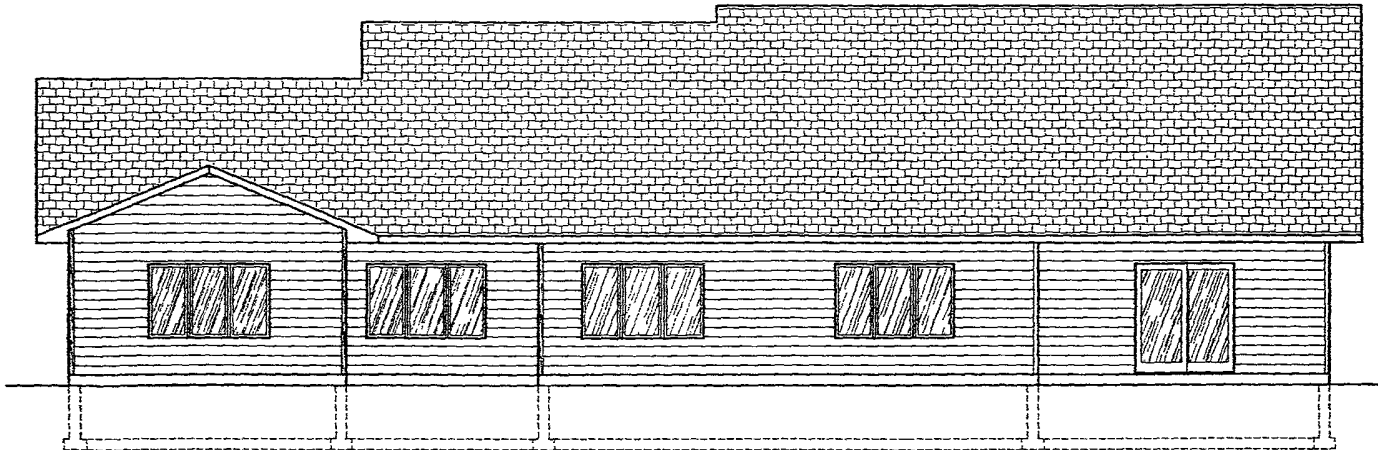

Rear Elevation Plan 10RH
SCALE: 1/4"=1'-0"

Rear Elevation Plan 14LH
SCALE: 1/4"=1'-0"



WHILE EVERY ATTEMPT HAS BEEN MADE TO ACCURATELY REPRESENT THESE PLANS TO AVOID MISUNDERSTANDING, THE ARCHITECT MAKES NO WARRANTY, REPRESENTATION OR AGREEMENT AS TO THE ACCURACY OF THE INFORMATION CONTAINED HEREIN. THE CONTRACTOR SHALL BE RESPONSIBLE FOR OBTAINING ALL NECESSARY PERMITS AND OTHER DETAILS AND BE RESPONSIBLE FOR ASKING.

O'Brien Construction
Townhomes

Elevations
Lot 7 Design #14
Lot 8 Design #10

| REVISIONS | |
|-----------|------|
| NO. | DATE |
| 1 | |
| 2 | |
| 3 | |
| 4 | |
| 5 | |
| 6 | |
| 7 | |
| 8 | |


PROJECT NO: 03015
FILE NO: 03015-A7S
DRAWN BY: MLB
DATE: JAN 16, 2004
LOCATION: Rapid City, South Dakota

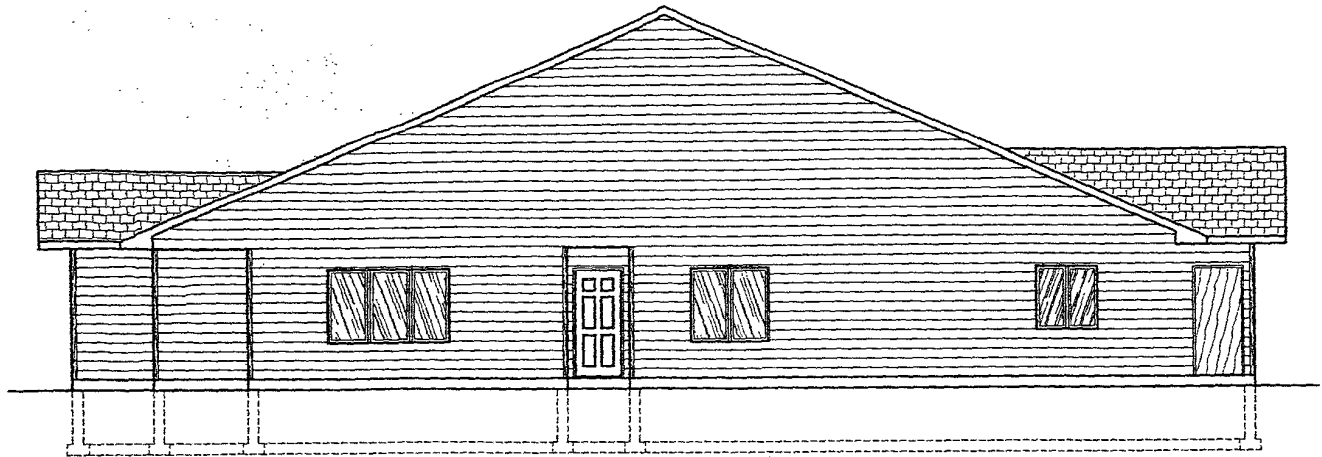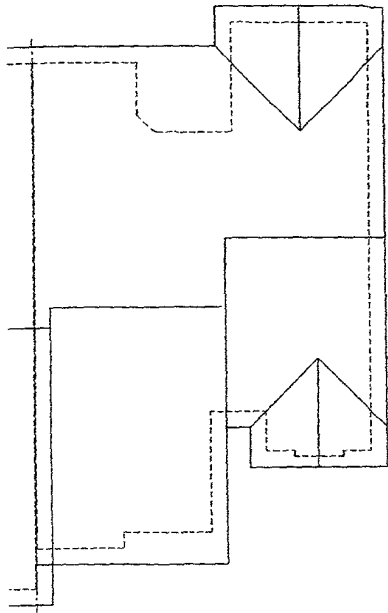

Left Elevation Plan 14LH


SCALE: 1/4"=1'-0"

H-#10RH

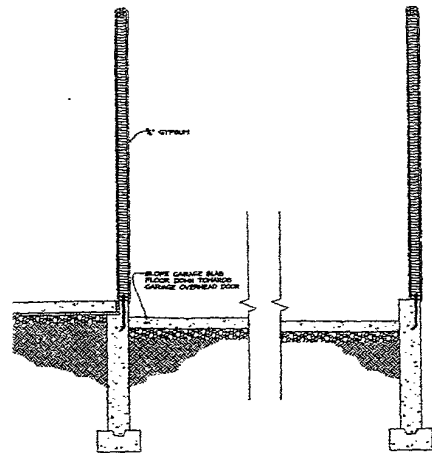


Typical Garage Wall Sections

SCALE: 1/2"=1'-0"

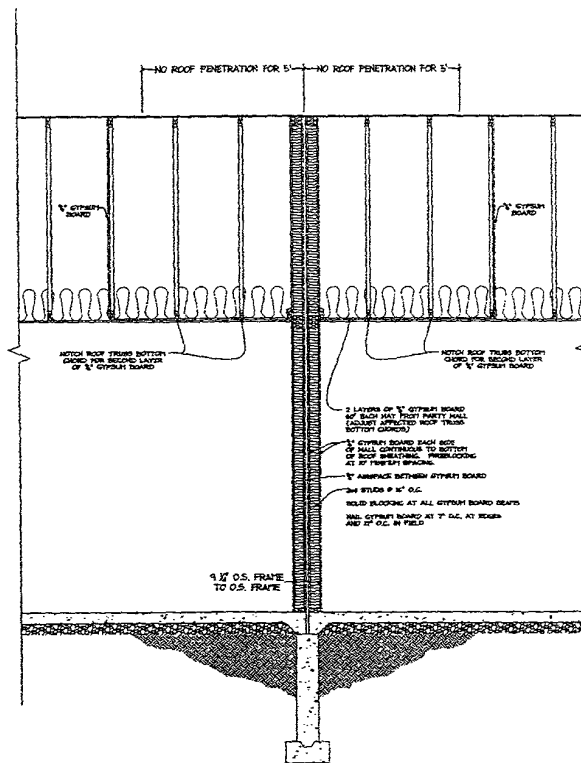

Typical Party Wall Section

SCALE: 1/2"=1'-0"

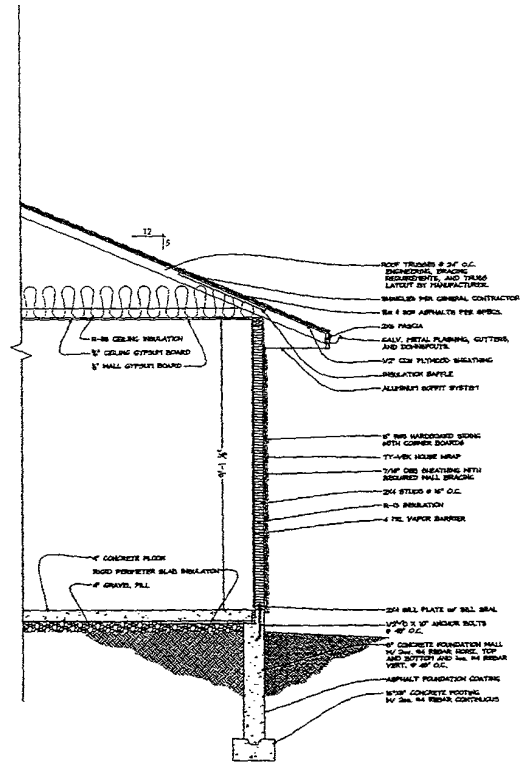

Typical Eave/Wall Section

SCALE: 1/2"=1'-0"


OWNER SHALL VERIFY ALL CONTRACTORS ARE LICENSED AND IN GOOD STANDING. THE OWNER SHALL BE RESPONSIBLE FOR OBTAINING ALL NECESSARY PERMITS AND INSURANCE. THE OWNER SHALL BE RESPONSIBLE FOR OBTAINING ALL NECESSARY UTILITIES AND SHALL BE RESPONSIBLE FOR OBTAINING ALL NECESSARY CHECKS AND PERMITS. THE OWNER SHALL BE RESPONSIBLE FOR OBTAINING ALL NECESSARY CHECKS AND PERMITS.

O'Brien Construction
Townhomes

Elevations and Details
Lot 7 Design #14
Lot 8 Design #10

| NO. | DATE |
|-----|------|
| 1 | |
| 2 | |
| 3 | |
| 4 | |
| 5 | |
| 6 | |
| 7 | |
| 8 | |

PROJECT NO.
08015
FILE NO.
08015-A78
DRAWN BY
MLB
DATE
JAN. 16, 2004
LOCATION
Rapid City,
South Dakota

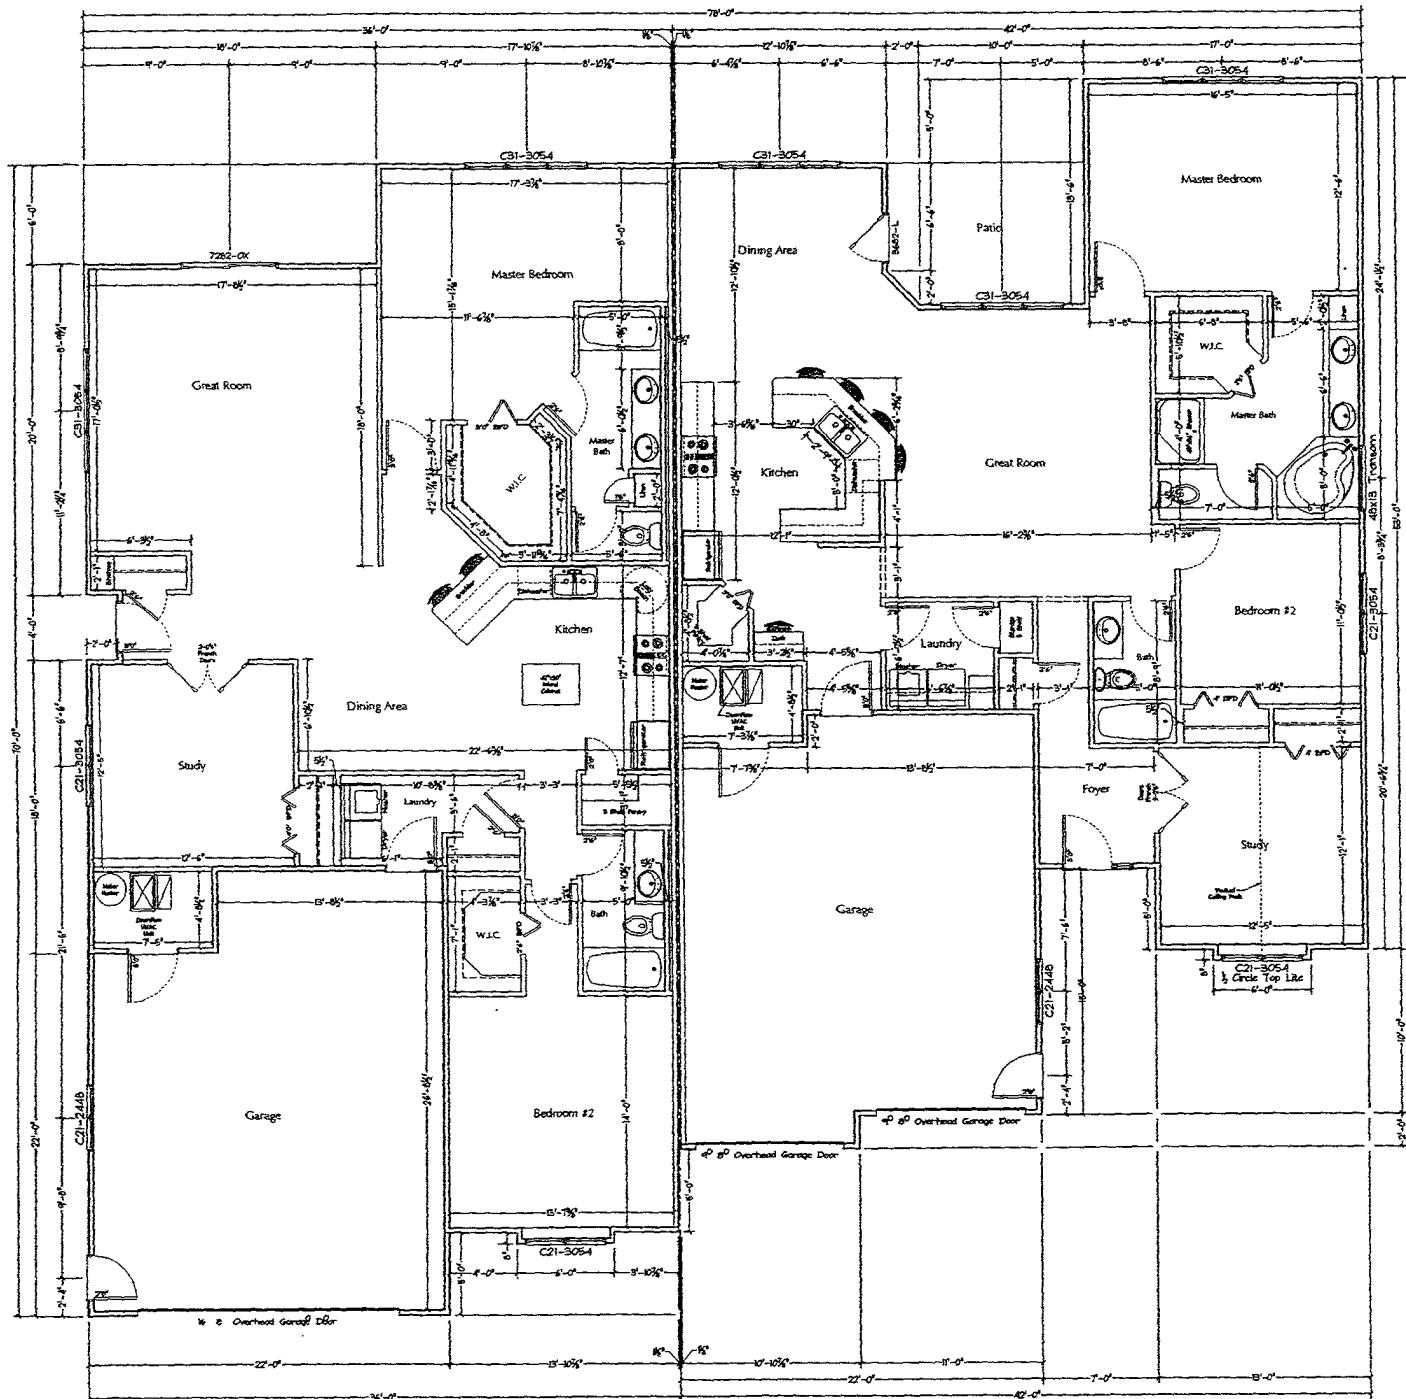

Floor Plan 14-LH

SCALE: 1/4"=1'-0" House Area 1782±
Gross Area 548±

Floor Plan 10-RH

SCALE: 1/4"=1'-0" House Area 1652±
Gross Area 568±


NOLE EVERY ATTORNEY HAS BEEN MADE DURING THE PREPARATION OF THESE PLANS. THE ARCHITECT DOES NOT GUARANTEE AGAINST FUTURE CHANGES IN THE LAW OR THE COURSE OF CONSTRUCTION. THE ARCHITECT SHALL NOT BE RESPONSIBLE FOR SAME.

O'Brien Construction
Townhomes

Floor Plans
Lot 7 Design #14
Lot 8 Design #10

| REVISIONS | |
|-----------|------|
| NO. | DATE |
| 1 | |
| 2 | |
| 3 | |
| 4 | |
| 5 | |
| 6 | |
| 7 | |
| 8 | |

PROJECT NO. 08015
FILE NO. 08015-A7B
DRAWN BY: MLB
DATE: JAN. 16, 2004
LOCATION: Rapid City, South Dakota

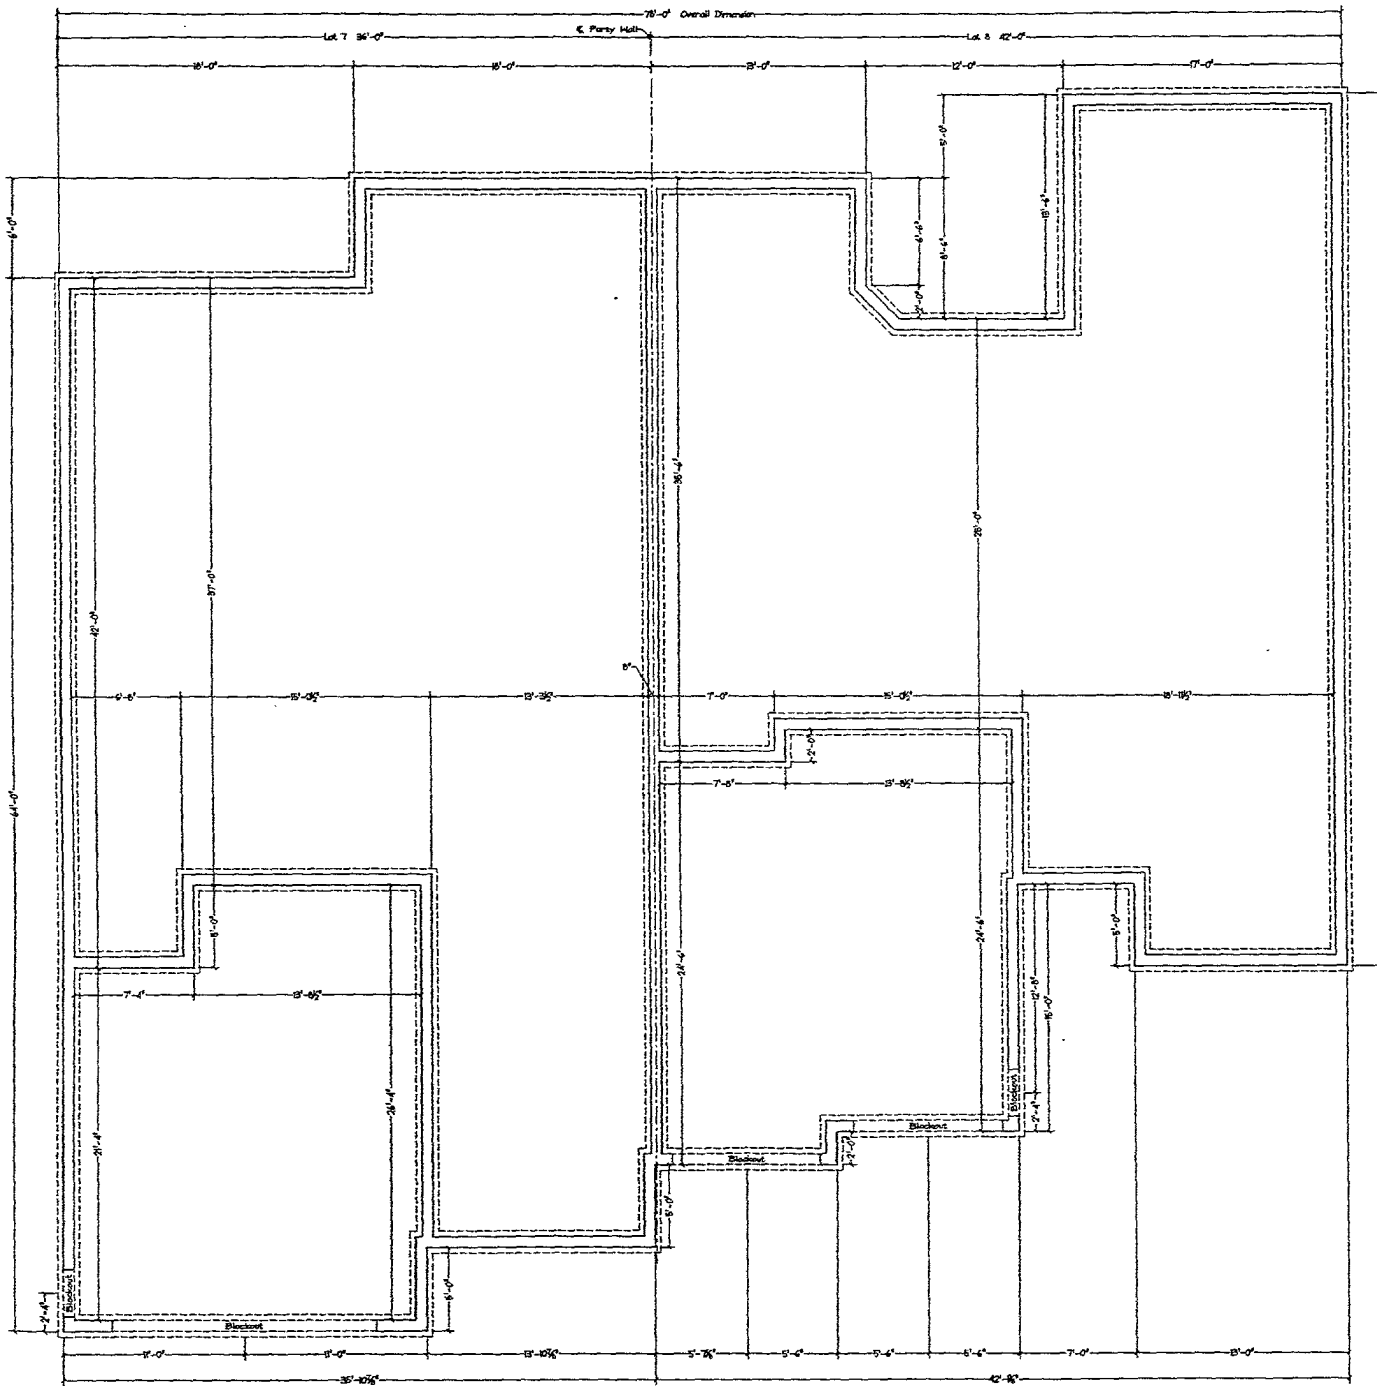

Foundation Plan 14-LH

SCALE: 1/4"=1'-0"

Foundation Plan 10-RH

SCALE: 1/4"=1'-0"

WHILE USING THE INFORMATION
 OF THESE PLANS TO AVOID
 LIABILITY AGAINST HUMAN
 ERRORS, THE USER MUST CHECK ALL
 DIMENSIONS AND OTHER DETAILS
 AND BE RESPONSIBLE FOR SAME.

O'Brien Construction
 Townhomes

Foundation Plan
 Lot 7 Design #14
 Lot 8 Design #10

| REVISIONS | |
|-----------|------|
| NO. | DATE |
| 1 | |
| 2 | |
| 3 | |
| 4 | |
| 5 | |
| 6 | |
| 7 | |
| 8 | |

PROJECT NO:
 02015
 FILE NO:
 02015-A78
 DRAWN BY:
 PLS
 DATE:
 JAN. 16, 2004
 LOCATION:
 Rapid City,
 South Dakota