



Front Elevation Plan 18LH
SCALE: 1/4"=1'-0"

Front Elevation Plan 12RH
SCALE: 1/4"=1'-0"

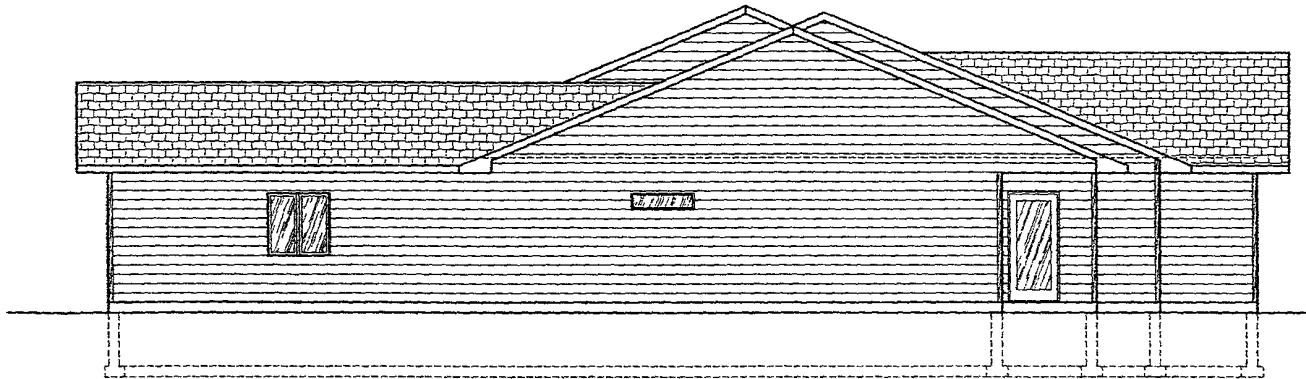

Right Elevation Plan 12LH
SCALE: 1/4"=1'-0"

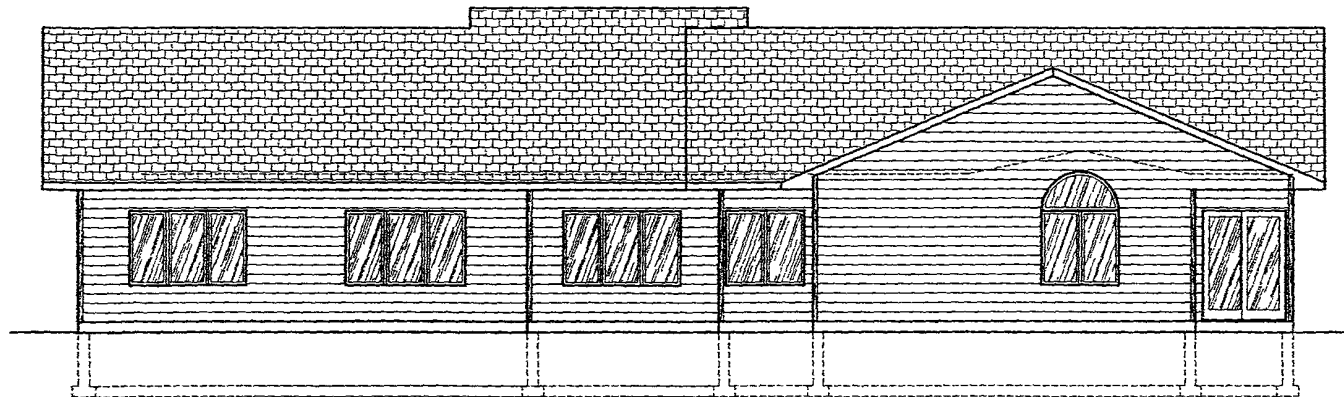

Rear Elevation Plan 12RH
SCALE: 1/4"=1'-0"

Rear Elevation Plan 18LH
SCALE: 1/4"=1'-0"



WHILE EVERY ATTEMPT HAS BEEN MADE TO ACCURATELY REPRESENT THE DESIGN OF THESE PLANS TO AVOID MISUNDERSTANDING, THE CONTRACTOR SHALL BE RESPONSIBLE FOR VERIFYING ALL DIMENSIONS AND OTHER DETAILS AND BE RESPONSIBLE FOR ANY ERRORS.

O'Brien Construction
Townhomes

Elevations
Lot 3 Design #18
Lot 4 Design #12


REVISIONS	
NO.	DATE
1	
2	
3	
4	
5	
6	
7	
8	

PROJECT NO. 08018
FILE NO. 08018-A23
DRAWN BY: MLE
DATE: JAN. 16, 2004
LOCATION: Rapid City, South Dakota

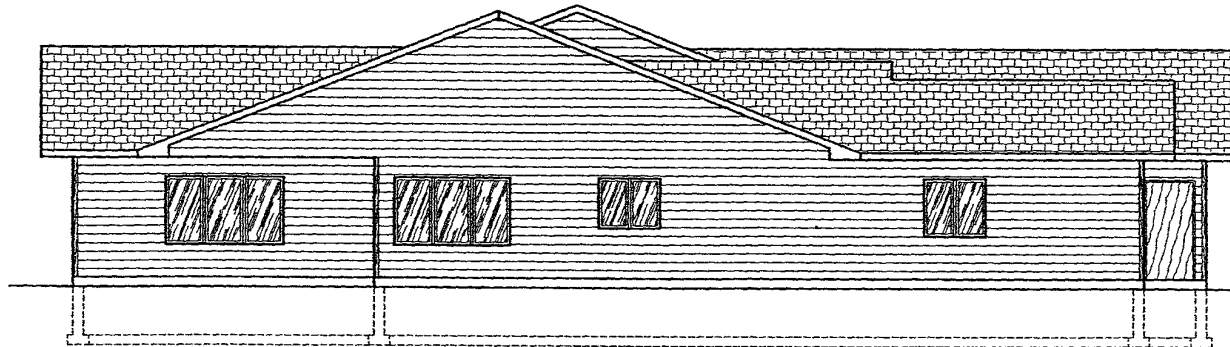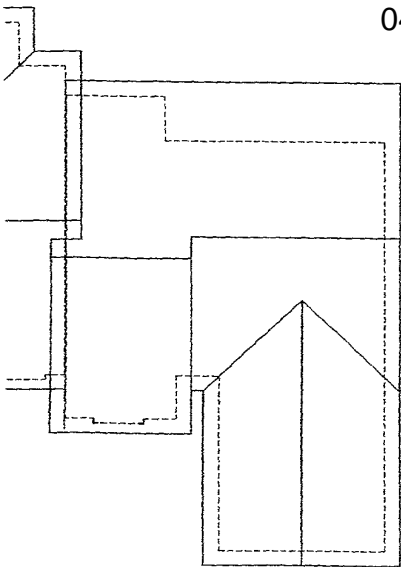


Left Elevation Plan 18LH
SCALE: 1/4"=1'-0"


18LH-#12RH

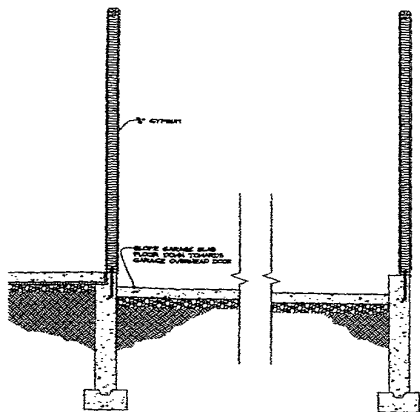

Typical Garage Wall Sections
SCALE: 1/2"=1'-0"

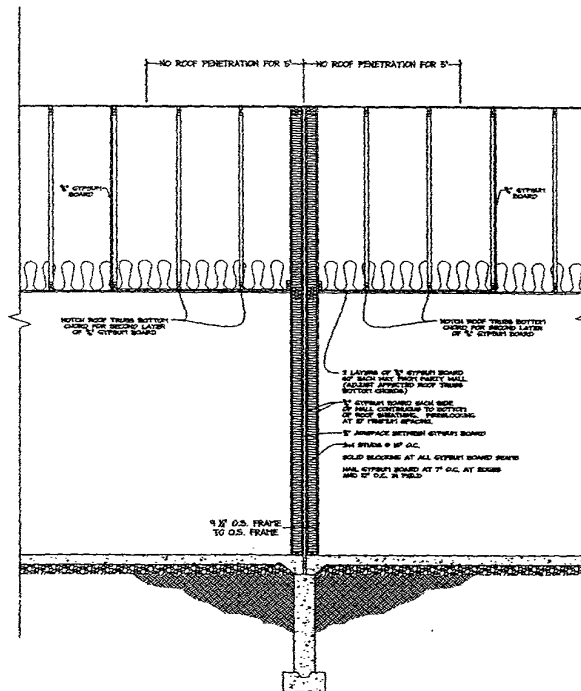

Typical Party Wall Section
SCALE: 1/2"=1'-0"

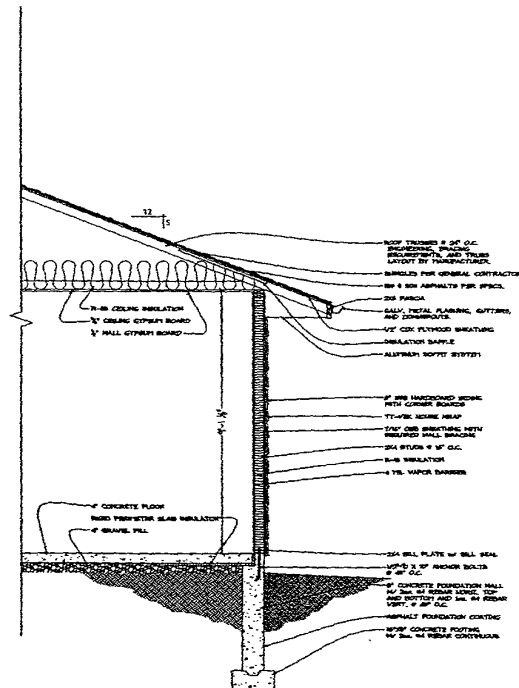

Typical Eave/Wall Section
SCALE: 1/2"=1'-0"


MADE BY THE ARCHITECT
FOR THE CONTRACTOR TO
CHECK THESE PLANS TO
WOOD SPECIFICATIONS, FINISH
SPECIFICATIONS, AND TRADE
SPECIFICATIONS. THE CONTRACTOR
IS RESPONSIBLE FOR CHECKING
ALL MATERIALS AGAINST DRAWING
NOTES AND FOR CHECKING ALL
WORK FOR COMPLIANCE WITH ALL
APPLICABLE CODES AND REGULATIONS.
THE ARCHITECT HAS NO LIABILITY
FOR THE CONTRACTOR'S OMISSIONS
OR FOR THE CONTRACTOR'S
INTERPRETATION OF THE
DRAWINGS.

O'Brien Construction
Townhomes

Elevations and Details
Lot 3 Design #18
Lot 4 Design #12

NO.	DATE
1	
2	
3	
4	
5	
6	
7	
8	

PROJECT NO.
04015
FILE NO.
04015-A22
DRAWN BY
MLB
DATE
JAN 16, 2004
LOCATION
Rapid City,
South Dakota

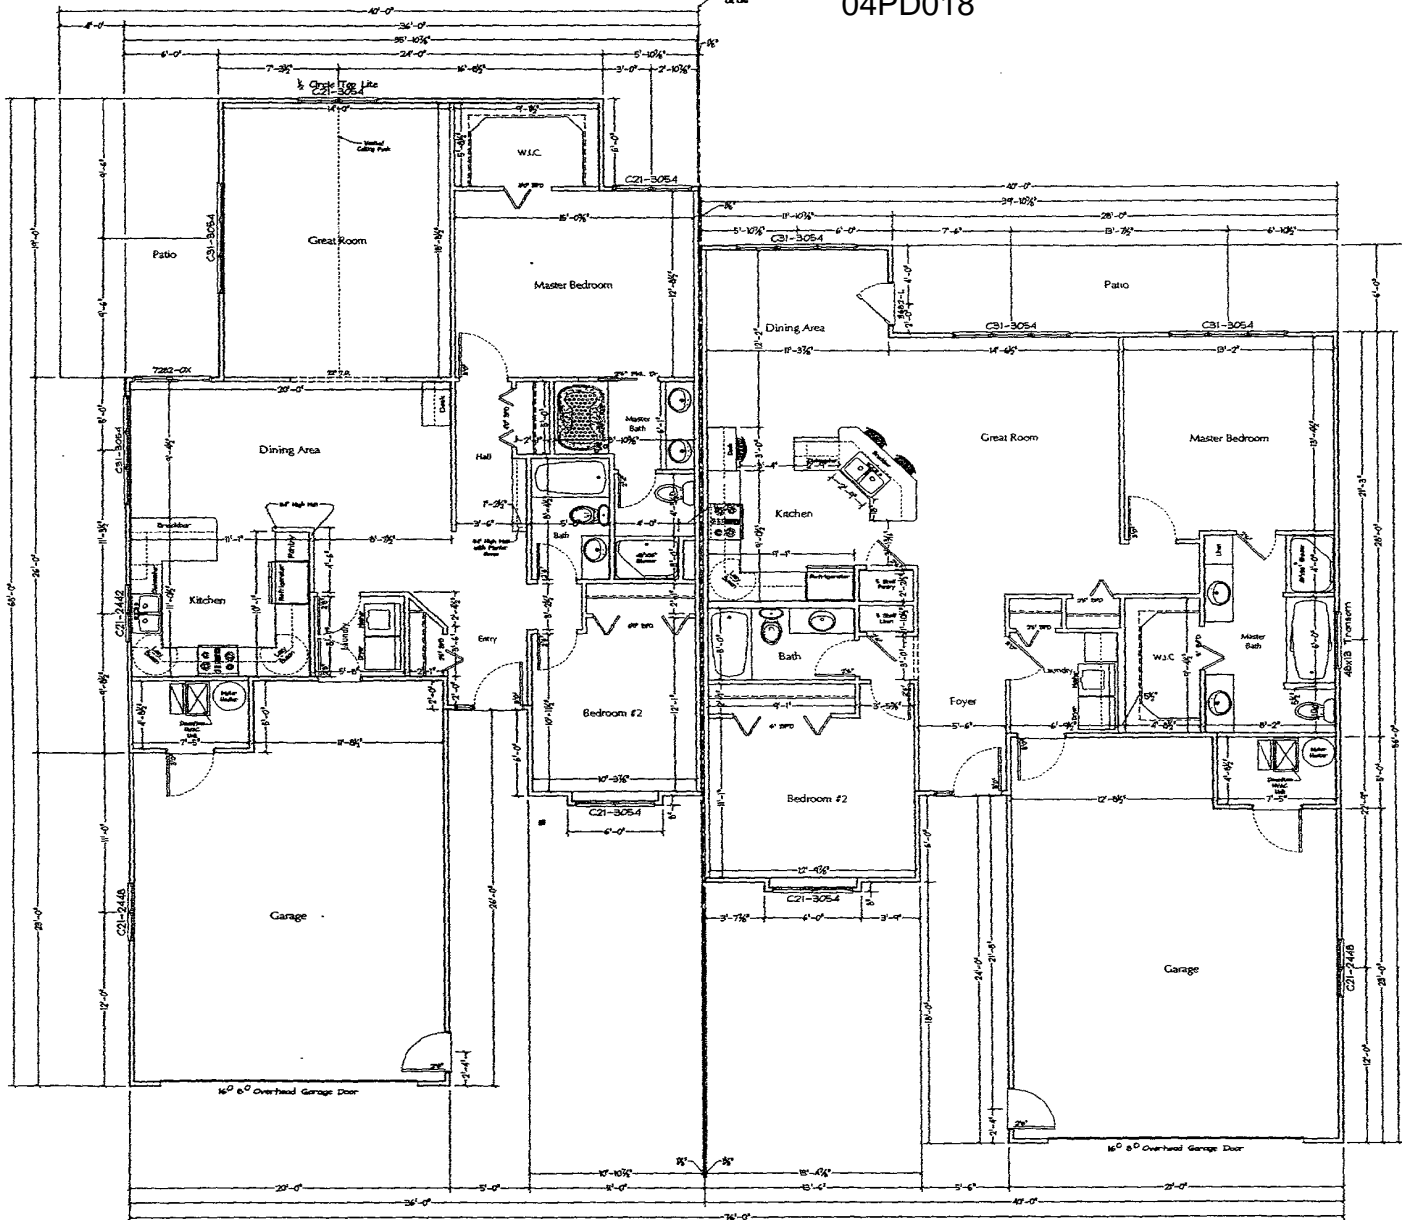

Floor Plan 18-LH

SCALE: 1/4"=1'-0"

House Area 1429#
Garage Area 519#

Floor Plan 12-RH

SCALE: 1/4"=1'-0"

House Area 1390#
Garage Area 547#


WHILE EVERY ATTEMPT HAS BEEN MADE TO MAKE THESE PLANS ACCURATE, THE ARCHITECT ASSUMES NO LIABILITY FOR ANY ERRORS OR OMISSIONS. THE CLIENT IS RESPONSIBLE FOR VERIFYING ALL DIMENSIONS AND OTHER DETAILS AND IS RESPONSIBLE FOR OBTAINING ALL NECESSARY PERMITS.

O'Brien Construction
Townhomes

Floor Plans
Lot 3 Design #18
Lot 4 Design #12

REVISIONS	
NO.	DATE
1	
2	
3	
4	
5	
6	
7	
8	

PROJECT NO. 09015
FILE NO. 09015-A22
DRAWN BY: MLB
DATE: JAN. 16, 2004
LOCATION: Rapid City, South Dakota

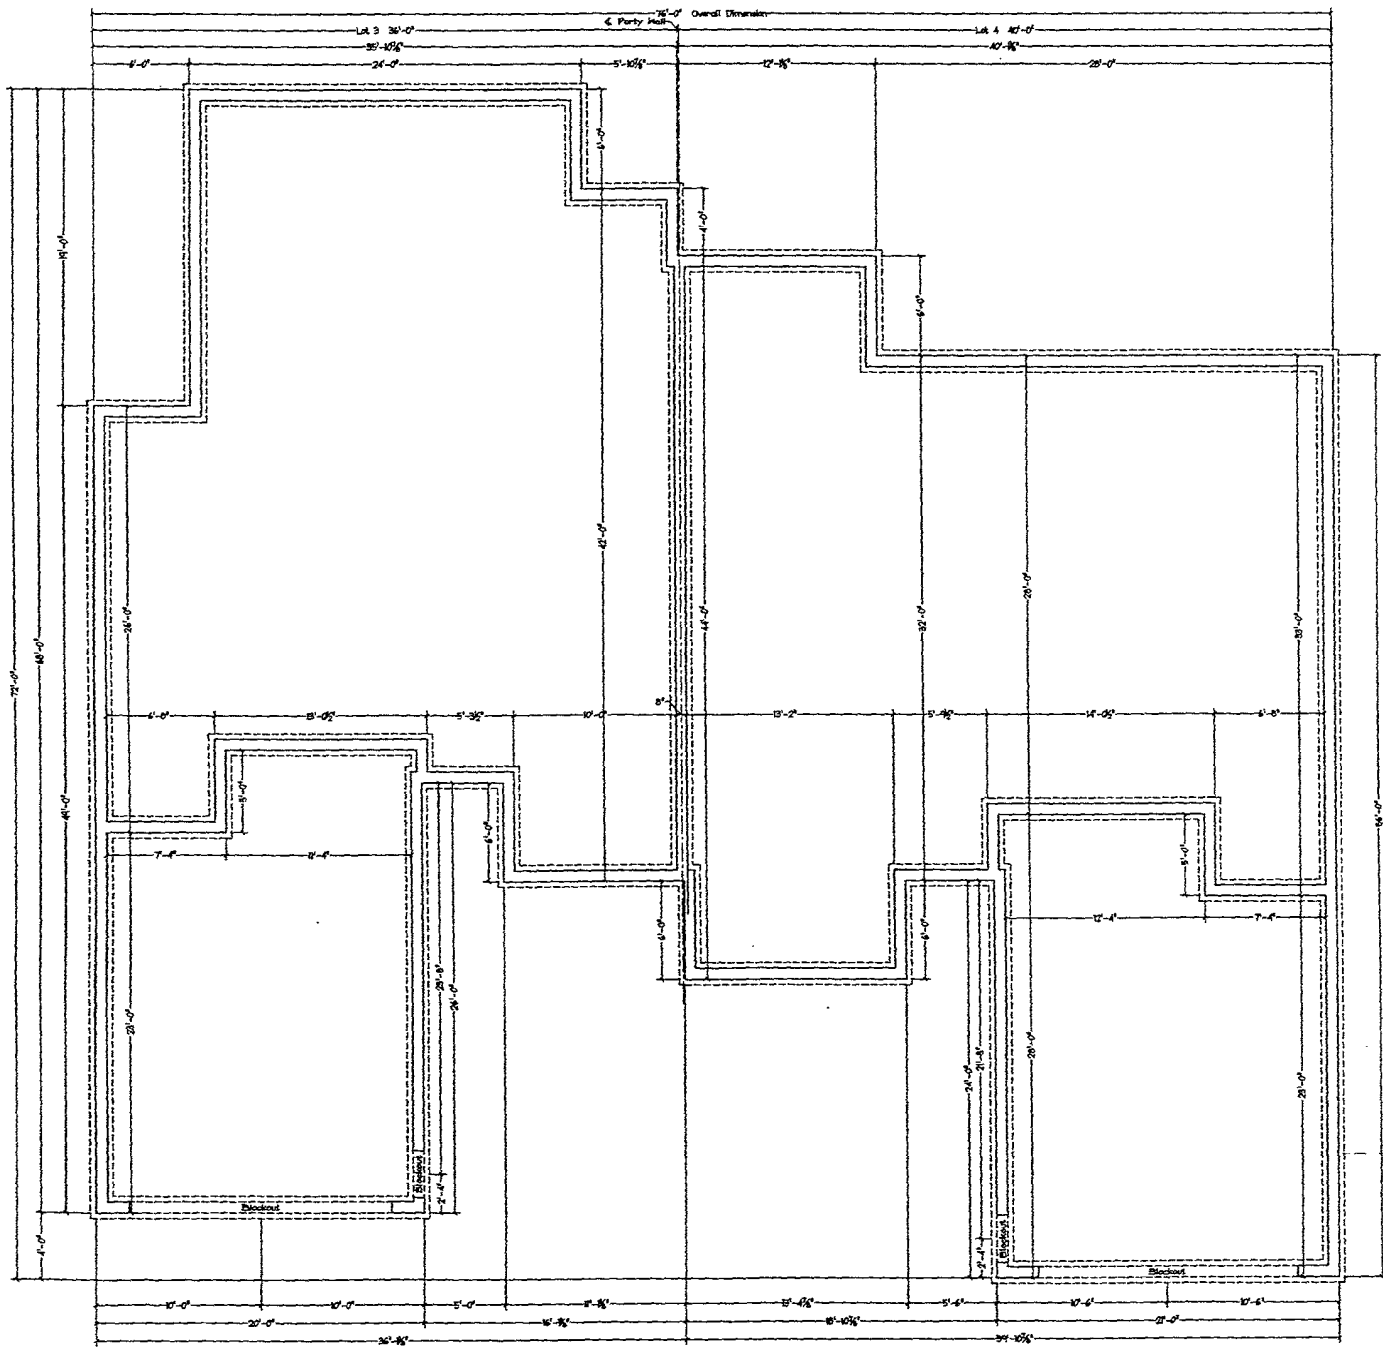

Foundation Plan 18-LH
SCALE: 1/4"=1'-0"

Foundation Plan 12-RH
SCALE: 1/4"=1'-0"

THIS DRAWING HAS BEEN MADE USING THE PRESENTATION OF THESE PLANS TO PROVIDE A GUARANTEE AGAINST TYPICAL ERRORS. THE CONTRACTOR SHALL VERIFY ALL DIMENSIONS AND OTHER DETAILS AND BE RESPONSIBLE FOR SAME.

O'Brien Construction
Townhomes

Foundation Plan
Lot 3 Design #18
Lot 4 Design #12

REVISIONS	
NO.	DATE
1	
2	
3	
4	
5	
6	
7	
8	

PROJECT NO.
03015
FILE NO.
03015-A23
DRAWN BY:
MLB
DATE:
JAN. 16, 2004
LOCATION:
Rapid City,
South Dakota