



1 BEDROOM/1 BATH
751 SQ.FT

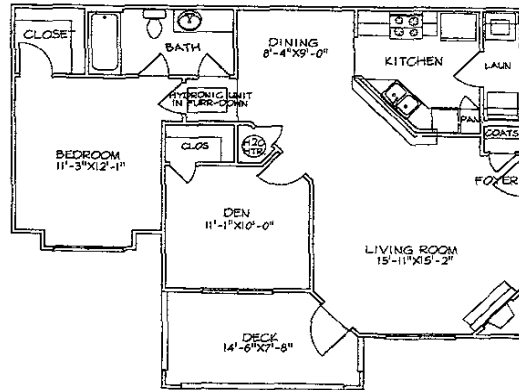

1 BEDROOM WITH DEN/1 BATH
930 SQ.FT

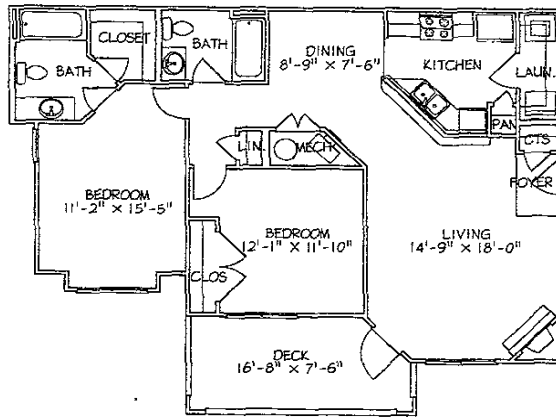

2 BEDROOM/2 BATH
1064 SQ.FT.

NOT RELEASED FOR CONSTRUCTION

PUCCIANO & ENGLISH, INC.
ARCHITECTS, AIA
110 BUSINESS DRIVE EAST, SUITE 6-14
PLAZAWOOD, GAITHERSBURG, MD
PH: 410-286-1100
pucianoenglish@att.net




JOB NO:
DRAWN BY: J. L. S.
CHECK BY:
JOB PROGRESS: ITEM DATE

REVISIONS:
DATE NO.


These drawings are the property of Puciano & English, Inc. and are not to be used, copied, or reproduced in any form without the written consent of Puciano & English, Inc. All rights reserved.

HOMESTEAD APARTMENTS
A GARDEN HAVENWAY COMPANY
1400 COTTAGE SUITE TARGET
FOR
DREAM DESIGN INTERNATIONAL, INC.
1400 COTTAGE SUITE BAYVIEW

UNIT FLOOR PLANS
A1, B1 & B2
SHEET NO.

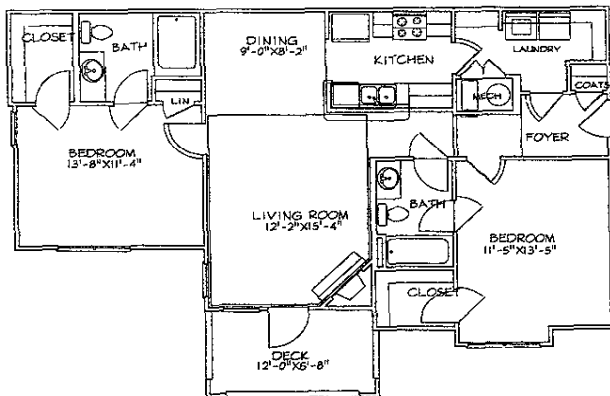

2 BEDROOM/2 BATH
1053 SQ. FT.

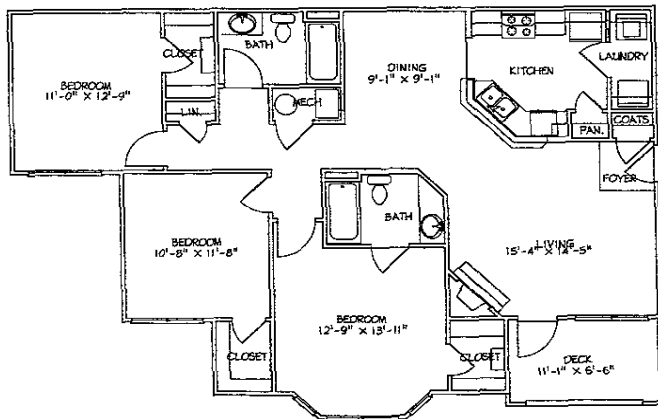

3 BEDROOM/2 BATH
1269 SQ. FT.

NOT RELEASED FOR CONSTRUCTION

PUCCIANO & ENGLISH, INC.

ARCHITECTS, AIA

14 BERNESSE DRIVE EAST, SUITE B-14
ENGLEWOOD, CO 80112
PH 303.683.8877 FAX 303.683.8844
pucceio-english@earthlink.net



JOB NO.
DRAWN BY: JH, UK, TP
CHECK BY:
JOB PROGRESS: / /
DATE:

REVISIONS:
NO. NO.

THIS DOCUMENT IS THE PROPERTY OF PUCCIANO & ENGLISH, INC. IT IS TO BE USED ONLY FOR THE PROJECT AND SITE SPECIFICALLY IDENTIFIED HEREON. IT IS NOT TO BE REPRODUCED, COPIED, OR TRANSMITTED IN ANY FORM OR BY ANY MEANS, ELECTRONIC OR MECHANICAL, INCLUDING PHOTOCOPYING, RECORDING, OR BY ANY INFORMATION STORAGE AND RETRIEVAL SYSTEM, WITHOUT THE WRITTEN PERMISSION OF PUCCIANO & ENGLISH, INC.

HOMESTEAD APARTMENTS


A GARDEN APARTMENT COMMUNITY
THIRD CITY, SOUTH DENVER

DREAM DESIGN INTERNATIONAL, INC.


THIRD CITY, SOUTH DENVER

UNIT FLOOR PLANS
BS & CA
SHEET NO.

P-2

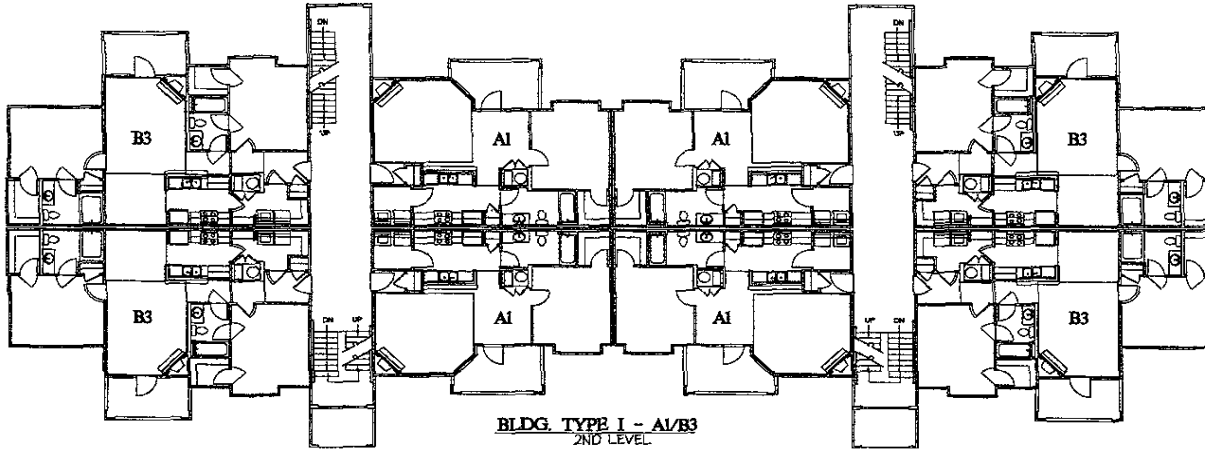

BLDG. TYPE I - A1/B3
2ND LEVEL

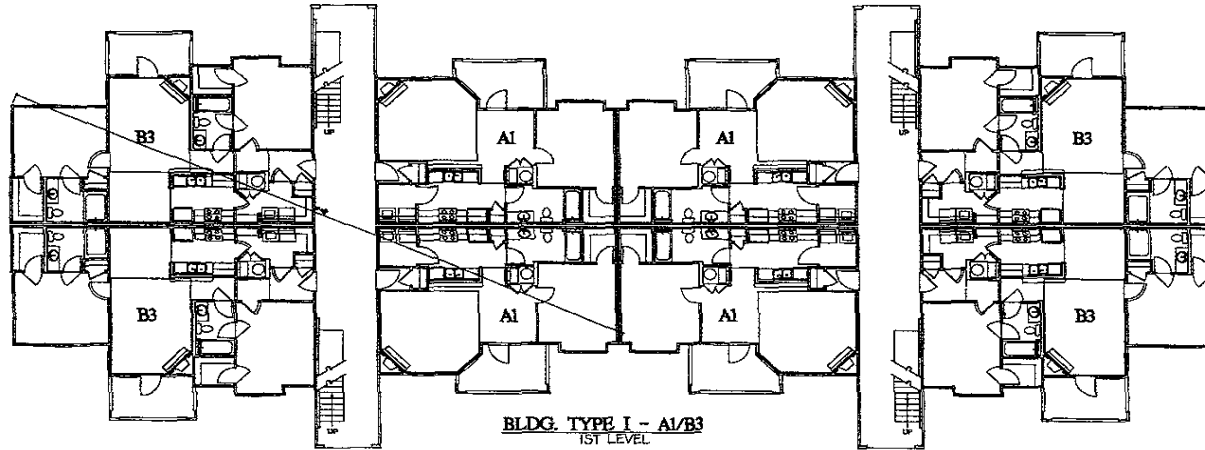

BLDG. TYPE I - A1/B3
1ST LEVEL

PUCOANO & ENGLISH, INC.
ARCHITECTS, AIA
14 INVERNESS DRIVE EAST, SUITE 8144
BLENHEIMWOOD, CO 80112
PH: 303.694.1743 FAX: 303.694.9849
pucano-english@comcast.net




JOB NO.
DRAWN BY: J.P. UK
CHECK BY:
JOB PROGRESS: FROM DATE

REVISIONS:
DATE:

HOMESTEAD APARTMENTS
A QUALITY HOUSING COMPANY
14100 GUY, SOUTH DENVER, CO
P.M.
DREAM DESIGN INTERNATIONAL, INC.
14100 GUY, SOUTH DENVER, CO

BUILDING PLANS
BUILDING TYPE I
1ST & 2ND FLOOR
SHEET NO.

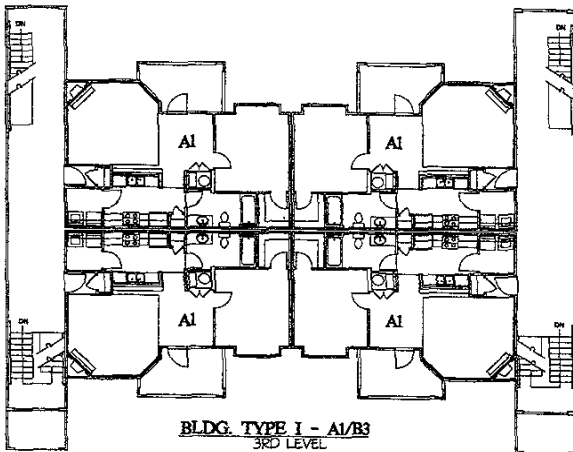

PUCCIANO & ENGLISH, INC.

ARCHITECTS, AIA

74 INDEPENDENCE DRIVE EAST, SUITE B-144

ENGLEWOOD, CO 80112

303-755-1888

pucciano-english@pucciano.com



JOB NO:

DRAWN BY: J. LI, P

CHECK BY:

JOB PROGRESS:

ITEM DATE

REVISIONS:

DATE NO.

This drawing is the property of Pucciano & English, Inc. and is not to be used, copied, or reproduced in any form without the written consent of Pucciano & English, Inc. All rights reserved.

HOMESTEAD APARTMENTS

A CONDOP APARTMENT COMMUNITY

1420 CITY CENTER AVENUE


WORTHEN, ILLINOIS

630-592-1100


WWW.HOMESTEADAPARTMENTS.COM

DREAM DESIGN INTERNATIONAL, INC.

BUILDING PLANS
BUILDING TYPE I
3RD FLOOR
SHEET NO.

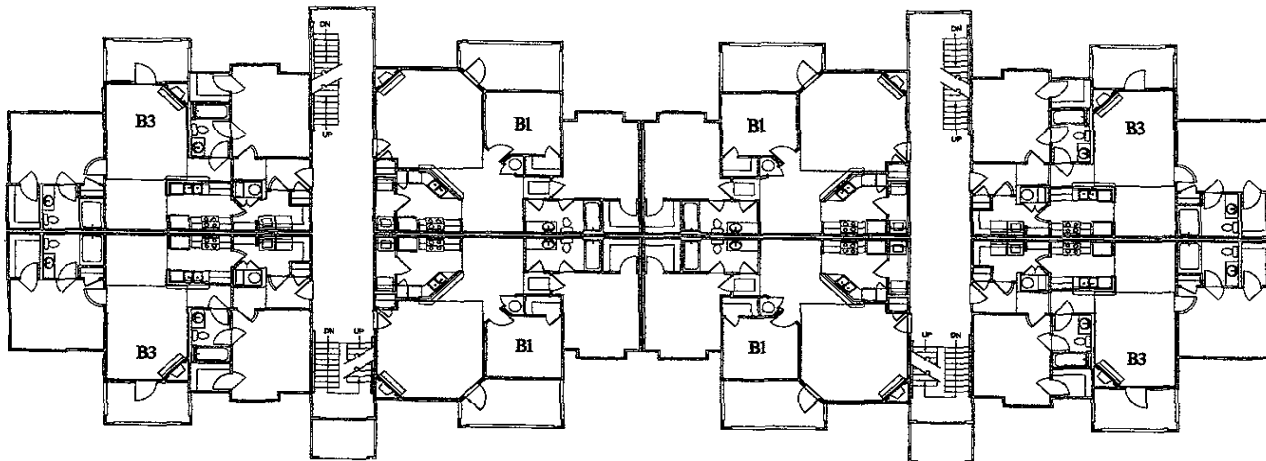

BLDG. TYPE II - B1/B3
2ND LEVEL

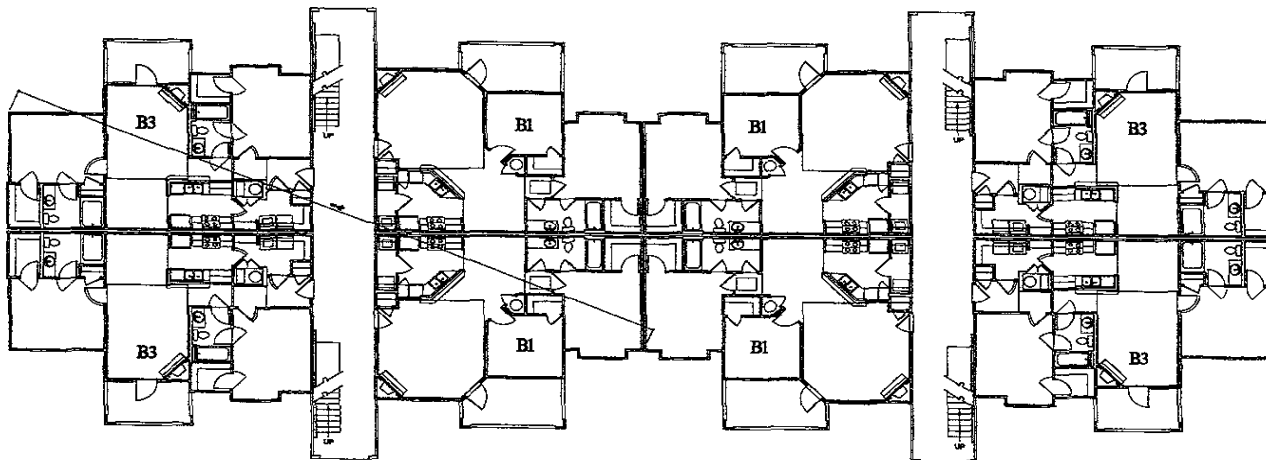

BLDG. TYPE II - B1/B3
1ST LEVEL

NOT RELEASED FOR CONSTRUCTION

PUCCIANO & ENGLISH, INC.

ARCHITECTS, AIA

14 BUSINESS DRIVE EAST, SUITE E-14
ENGLEWOOD, CO 80112
P: 303-685-4647, F: 303-685-9598
puciano-english@msbnet.com



JOB NO.
DRAWN BY: J. LK. LP
CHECK BY:
JOB PROGRESS:
DATE


REVISIONS:
DATE

DATE: 04/11/04
SCALE: AS SHOWN
SHEET NO. 04PD024

HOMESTEAD APARTMENTS

A QUALITY APARTMENT COMMUNITY
SERVING THE SOUTH METRO AREA
DREAM DESIGN INTERNATIONAL, INC.
14000 CENT. SOUTH AVENUE

BUILDING PLANS
BUILDINGS TYPE II
1ST & 2ND FLOOR
SHEET NO.

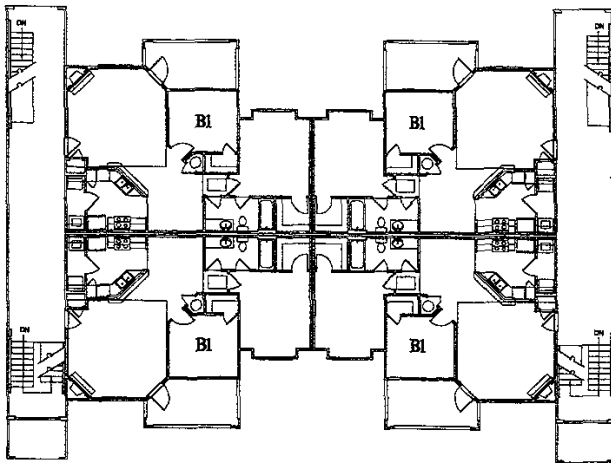

BLDG. TYPE II - B1/B3
3RD LEVEL

PUCCIANO & ENGLISH, INC.

ARCHITECTS, AIA

14 EVERNESS DRIVE EAST, SUITE B-14
ENGLEWOOD, CO 80112
PH: 303.685.8971, FAX: 303.689.6948
puciano-english@prolink.com



JOB NO.
DRAWN BY: J. DE P
CHECK BY:
JOB PROGRESS: 75% DATE

REVISIONS:
NONE

THIS DOCUMENT IS THE PROPERTY OF PUCCIANO & ENGLISH, INC. IT IS TO BE USED ONLY FOR THE PROJECT AND SITE SPECIFICALLY IDENTIFIED HEREON. IT IS NOT TO BE REPRODUCED, COPIED, OR TRANSMITTED IN ANY FORM OR BY ANY MEANS, ELECTRONIC OR MECHANICAL, INCLUDING PHOTOCOPYING, RECORDING, OR BY ANY INFORMATION STORAGE AND RETRIEVAL SYSTEM, WITHOUT THE WRITTEN PERMISSION OF PUCCIANO & ENGLISH, INC.


HOMESTEAD APARTMENTS
A GARDEN APARTMENT COMMUNITY

1400 S. W. 10TH AVENUE
MIAMI, FL 33135


DREAM DESIGN INTERNATIONAL, INC.

1400 S. W. 10TH AVENUE
MIAMI, FL 33135

BUILDING PLANS
BUILDING TYPE II
3RD FLOOR
SHEET NO.

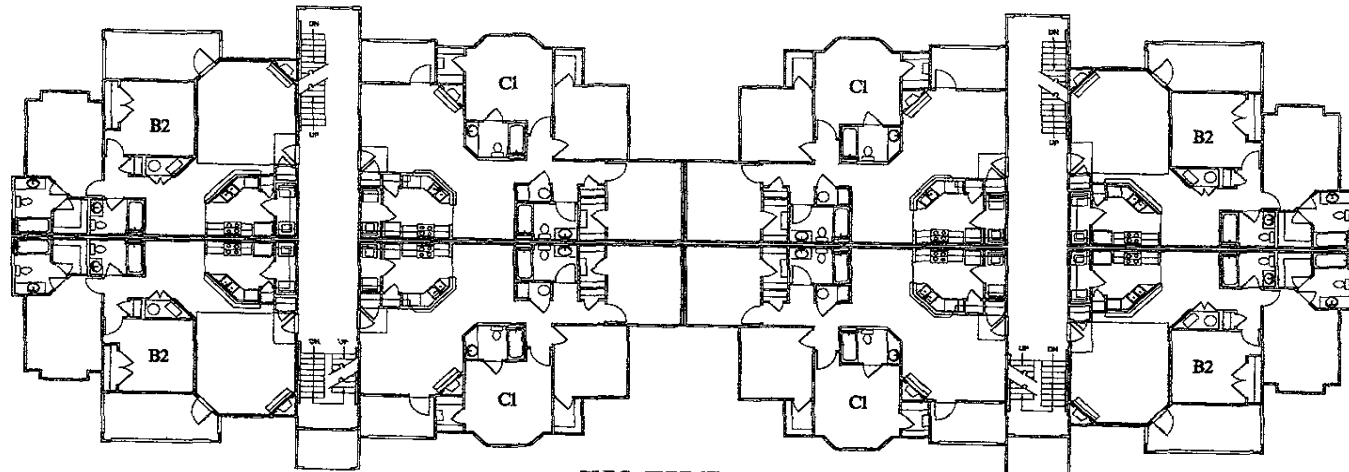

BLDG. TYPE III - B2/C1
2ND LEVEL

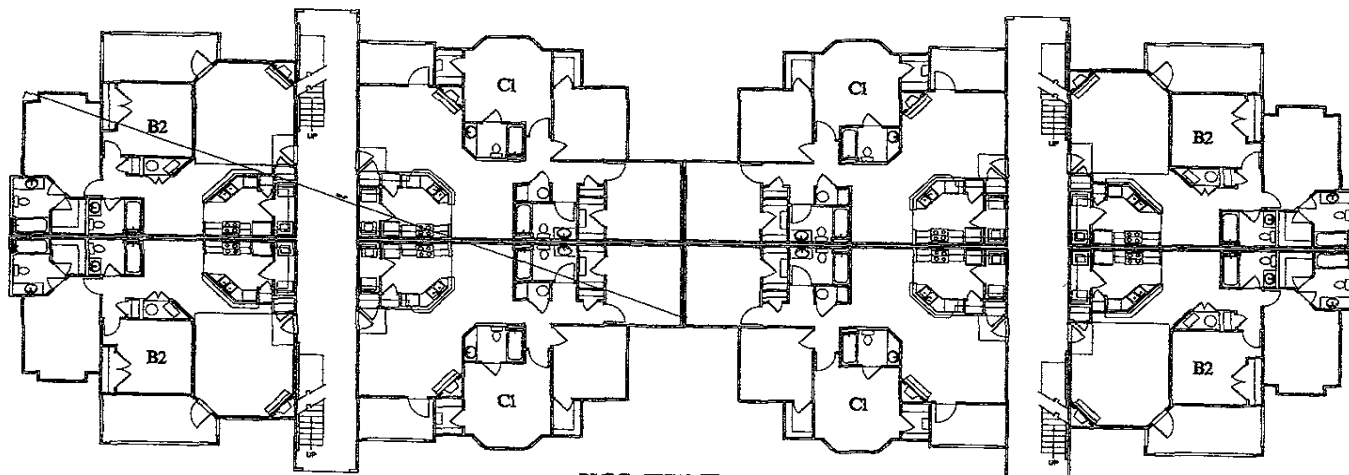

BLDG. TYPE III - B2/C1
1ST LEVEL

NOT RELEASED FOR CONSTRUCTION

PUCCIANO & ENGLISH, INC.
ARCHITECTS, AIA

4 HUNTERS HARBOR CT, SUITE 5144
SINGAPORE 00012
PH: 65-6346-6868
puciano-english@aimgroup.com




JOB NO: 04PD024
DATE: 07-11-04
CHECK BY: [Signature]
JOB PROGRESS: [Signature]
DATE:

REVISIONS:
DATE: [Signature]

HOMESTEAD APARTMENTS
A GARDEN APARTMENT COMMUNITY
RAVENS CRY, SUITES, MALDEN, MA
DREAM DESIGN INTERNATIONAL, INC.
RAVENS CRY, SUITES, MALDEN, MA

BUILDING PLANS
BUILDING TYPE III
1ST & 2ND FLOOR
SHEET NO

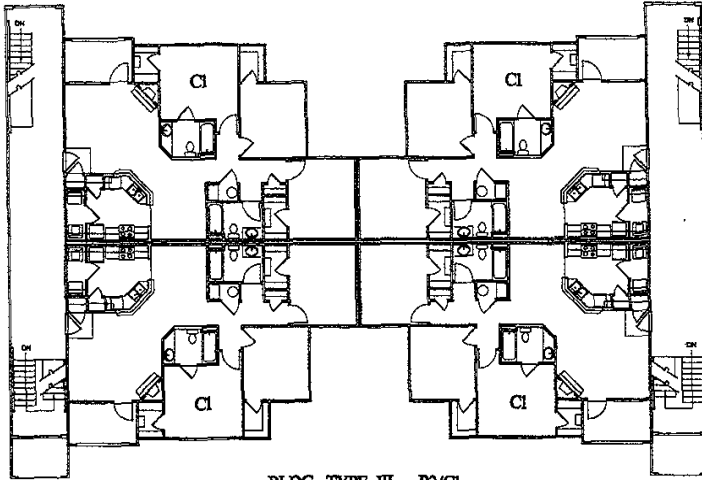

BLDG. TYPE III - E2/C1
3RD LEVEL

PUCCIANO & ENGLISH, INC.
ARCHITECTS, AIA
14 WINDRESS DRIVE EAST, SUITE 114
EVANSTON, CO 80112
PH: 303-684-9817 FAX: 303-684-6848
puceno.english@att.net




JOB NO.
DRAWN BY: J.P. DE W
CHECK BY:
JOB PROGRESS: ITEM DATE

REVISIONS:
DATE


The Client hereby grants permission to the undersigned to use the name of the Client in connection with the design of the building shown on these plans. The undersigned shall not be held responsible for any errors or omissions in these plans. The undersigned shall not be held responsible for any changes in the design of the building shown on these plans. The undersigned shall not be held responsible for any delays in the construction of the building shown on these plans. The undersigned shall not be held responsible for any damages to the building shown on these plans. The undersigned shall not be held responsible for any injuries to persons or property resulting from the construction of the building shown on these plans. The undersigned shall not be held responsible for any other matters relating to the construction of the building shown on these plans.

HOMESTEAD APARTMENTS
A CUSTOM APARTMENT COMMUNITY
3400 CITY CENTER BLVD.
DENVER, CO 80202
DREAM DESIGN INTERNATIONAL, INC.
DENVER, CO 80202

BUILDING PLANS
BUILDING TYPE II
3RD FLOOR
SHEET NO.

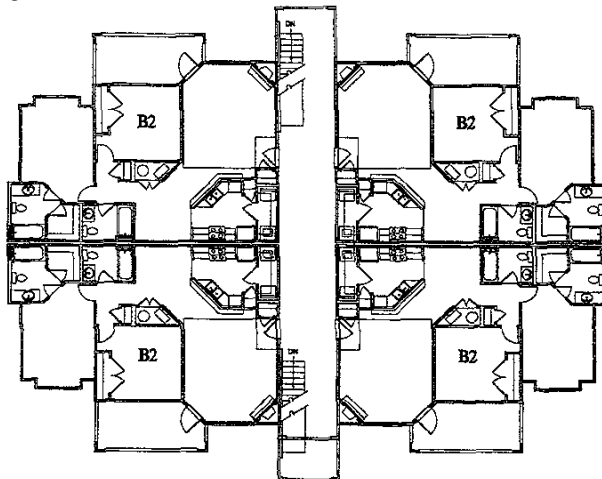

BLDG. TYPE IV - B2/B2
2ND LEVEL

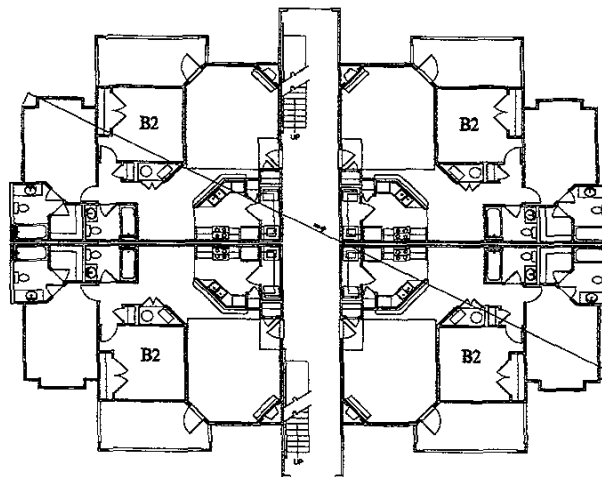

BLDG. TYPE IV - B2/B2
1ST LEVEL

NOT RELEASED FOR CONSTRUCTION

PUCCIANO & ENGLISH, INC.

ARCHITECTS, AIA

14 WENDESS DRIVE ENGL, SUITE B-144

ANN ARBOR MI 48106-4048

PHONE 313-963-6888

FACSIMILE 313-963-6888

WWW.PUCCIANOENGLISH.COM



JOB NO.

DRAWN BY: J.P. OR, III

CHECK BY:

JOB PROGRESS: FROM DATE

REVISIONS:

NO.

DATE

DATE

HOMESTEAD APARTMENTS




A GARDEN APARTMENT COMMUNITY

3400 CTR. SOUTH DAVENPORT

DREAM DESIGN INTERNATIONAL, INC.

3400 CTR. SOUTH DAVENPORT

BUILDING PLANS
BUILDING TYPE IV
1ST & 2ND FLOOR
SHEET NO.

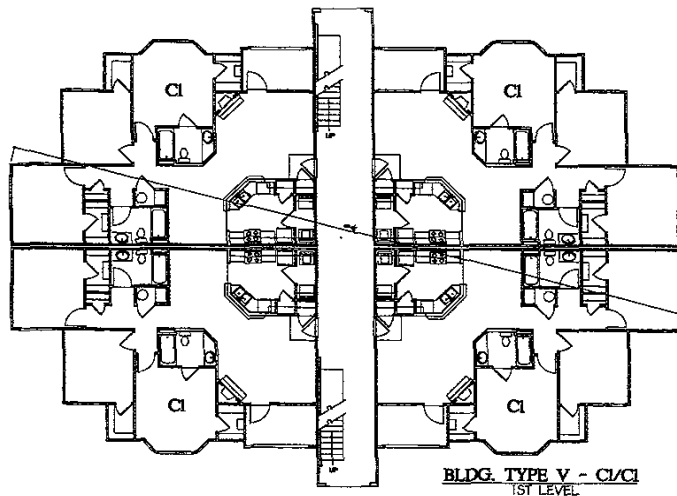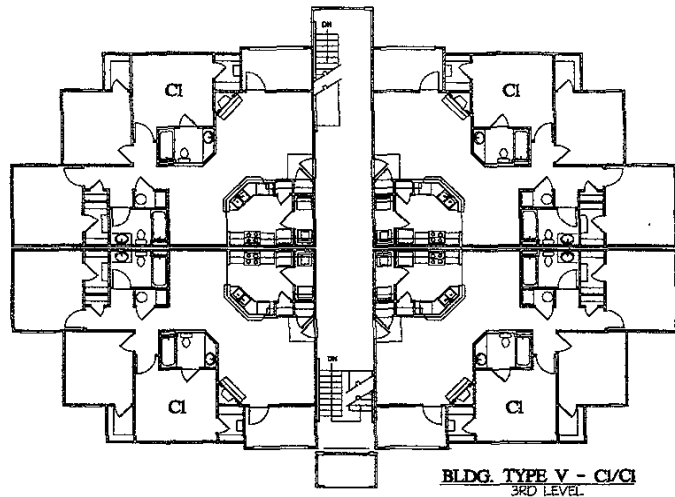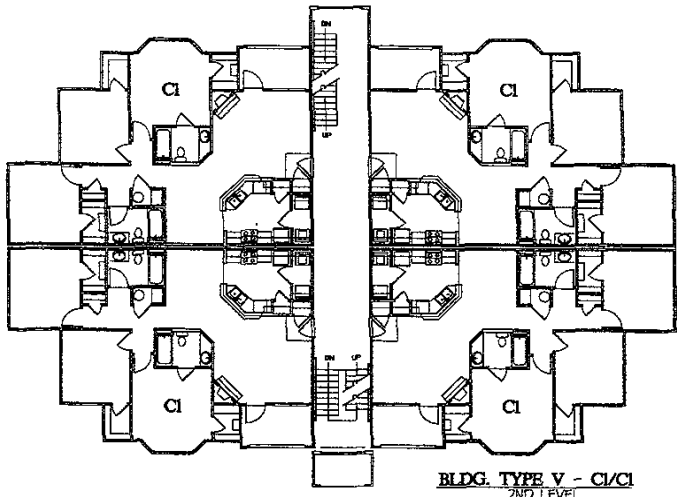

PUCCIANO & ENGLISH, INC.
ARCHITECTS, AIA
14 WENDESS DRIVE EAST, SUITE B-114
ENGLEWOOD, CO 80112
PH 303.485.9897 FAX 303.485.9845
puciano-english@aol.com



JOB No:
DRAWN BY: J. LA '97
CHECK BY:
JOB PROGRESS: 100%
DATE:

REVISIONS:
DATE:


These drawings are the property of Pucciano & English, Inc. and are not to be used, copied, or reproduced in any form without the written consent of Pucciano & English, Inc. All rights reserved.

HOMESTEAD APARTMENTS
10000 W. WYOMING STREET
DENVER, CO 80231
DREAM DESIGN INTERNATIONAL, INC.
10000 W. WYOMING STREET
DENVER, CO 80231


BUILDING PLANS
BUILDING TYPE V
5th, 2nd & 3rd FLOOR
SHEET NO.



BLDG. TYPE I - A1/B3
SCALE: 1/8"=1'-0"
FRONT ELEVATION

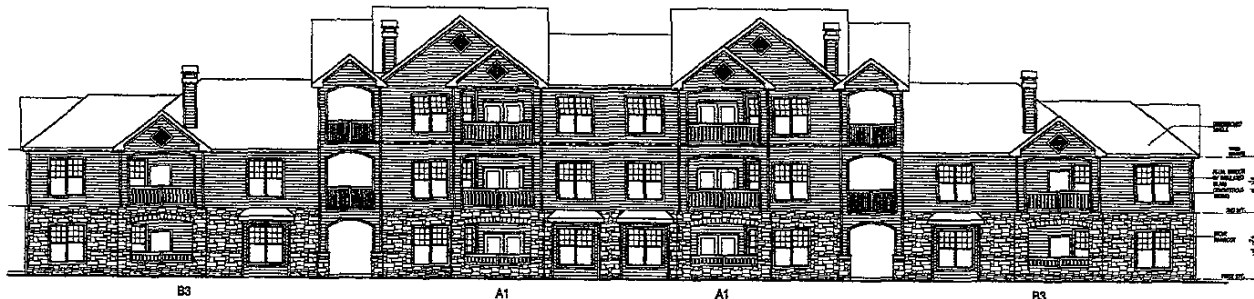

BLDG. TYPE I - A1/B3
SCALE: 1/8"=1'-0"
REAR ELEVATION

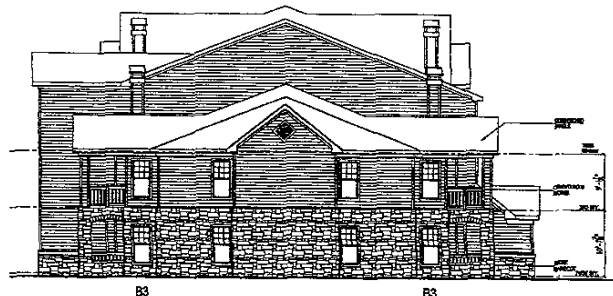

BLDG. TYPE I - A1/B3
SCALE: 1/8"=1'-0"
END ELEVATION

PUCCIANO & ENGLISH, INC.
ARCHITECTS, AIA
14 BURGESS DRIVE EAST, SUITE B-14
P.O. BOX 300, FAIRFAX, VA 22031-0300
TEL: 703/261-7700 FAX: 703/261-7701



JOB No:
DRAWN BY: J.P., L.S., P.
CHECK BY:
JOB PROGRESS:
DATE:

PROFESSION:
DATE:

DATE:

HOMESTEAD APARTMENTS
A GARDEN APARTMENT COMMUNITY
IN THE CITY OF FAIRFAX, VA
DREAM DESIGN INTERNATIONAL, INC.
ARCH. CON. BY: DREAM DESIGN


FRONT REAR & END ELEV'S
BUILDING TYPE I
SHEET NO



BLDG. TYPE II - B3/B1
SCALE: 1/8" = 1'-0"
FRONT ELEVATION



BLDG. TYPE II - B3/B1
SCALE: 1/8" = 1'-0"
REAR ELEVATION

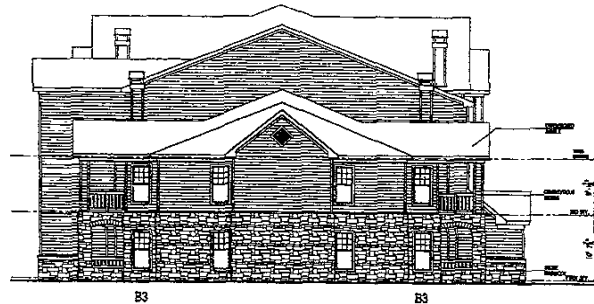

BLDG. TYPE I - B3/B1
SCALE: 1/8" = 1'-0"
END ELEVATION

PUCCIANO & ENGLISH, INC.
ARCHITECTS, AIA
11 HAVENNESS DRIVE EAST, SUITE B-144
ENGLEWOOD, CO 80112
PH: 303-765-8947 FAX: 303-690-8949




JOB NO.
DRAWN BY: J. LK. 07
CHECK BY:
JOB PROGRESS: DATE
REV. DATE

REVISIONS:
DATE

NOTED: SEE SHEET 04PD023 FOR PLAN AND SECTION DETAILS.


HOMESTEAD APARTMENTS
A GLENN APARTMENTS COMMUNITY
3450 S. W. 11TH AVENUE
MIAMI, FL 33135
DREAM DESIGN INTERNATIONAL, INC.
MIAMI CITY SQUARE BUILDING

FRONT REAR & END ELEV'S
BUILDING TYPE II
SHEET NO.

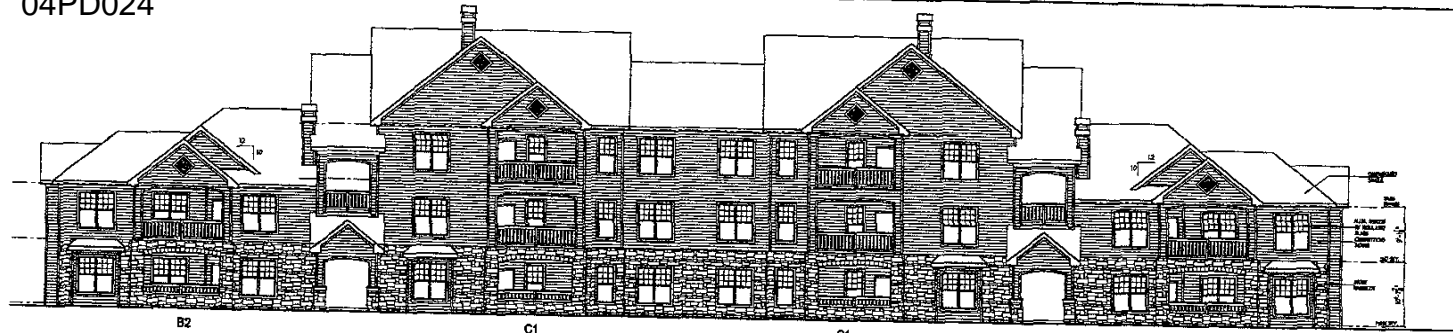


BLDG. TYPE III - B2/C1

SCALE: 1/8"=1'-0"
FRONT ELEVATION

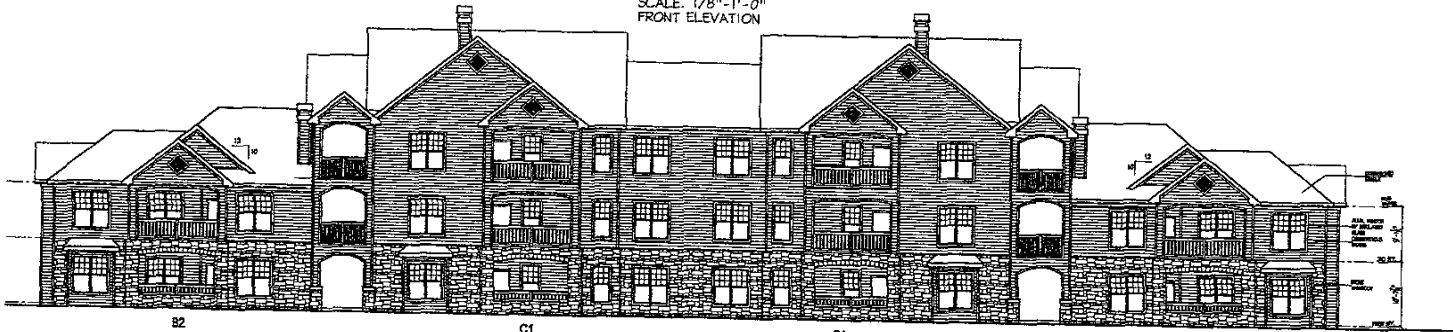

BLDG. TYPE III - B2/C1

SCALE: 1/8"=1'-0"
REAR ELEVATION

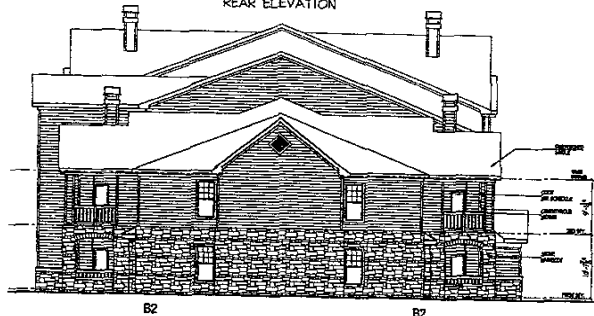

BLDG. TYPE III - B2/C1

SCALE: 1/8"=1'-0"
END ELEVATION

PUCCIANO & ENGLISH, INC.
ARCHITECTS, AIA
14 INVERNESS LANE EAST, SUITE B-14
ENGLEWOOD, CO 80112
PH: 303.488.8467 FAX: 303.488.8964




Job No:
DRAWING REVISED DATE:
DATE: 8/27/97
JOB PROGRESS: FROM GATE


REVISIONS:
DATE NO.

HOMESTEAD APARTMENTS
A GARDEN APARTMENT COMMUNITY
RAPID CITY, SOUTH DAKOTA
DREAM DESIGN INTERNATIONAL, INC.
RAPID CITY, SOUTH DAKOTA


FRONT, REAR & END ELEV'S
BUILDING TYPE III
SHEET NO

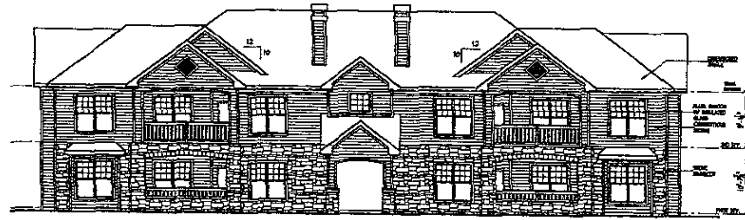

B2 B2
BLDG. TYPE IV - B2/B2
 SCALE: 1/8"=1'-0"
 FRONT ELEVATION

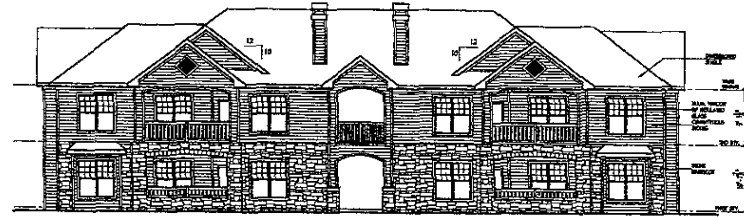

B2 B2
BLDG. TYPE IV - B2/B2
 SCALE: 1/8"=1'-0"
 REAR ELEVATION

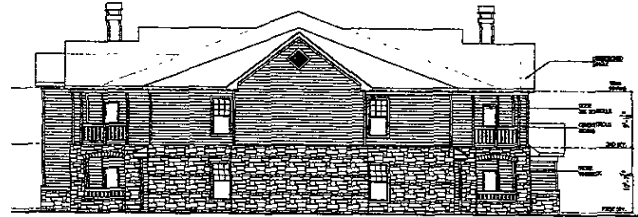

B2 B2
BLDG. TYPE IV - B2/B2
 SCALE: 1/8"=1'-0"
 END ELEVATION

PUCCIANO & ENGLISH, INC.
ARCHITECTS, AIA
 14 WILKINSON DRIVE EAST, SUITE 6144
 ENGLEWOOD, COLORADO
 PH: (303) 761-7000 FAX: (303) 761-0886



JOB NO:
 DRAWN BY: J.S. VA.
 CHECK BY:
 JOB PROGRESS:
 FROM DATE

REVISIONS:
 NONE

THIS DRAWING IS THE PROPERTY OF PUCCIANO & ENGLISH, INC. IT IS TO BE USED ONLY FOR THE PROJECT AND SITE SPECIFICALLY IDENTIFIED HEREON. IT IS NOT TO BE REPRODUCED, COPIED, OR TRANSMITTED IN ANY FORM OR BY ANY MEANS, ELECTRONIC OR MECHANICAL, INCLUDING PHOTOCOPYING, RECORDING, OR BY ANY INFORMATION STORAGE AND RETRIEVAL SYSTEM, WITHOUT THE WRITTEN PERMISSION OF PUCCIANO & ENGLISH, INC.

HOMESTEAD APARTMENTS
 A QUALITY APARTMENTS COMMUNITY
 NORTH CITY, COLORADO
DREAM DESIGN INTERNATIONAL, INC.
 3000 10TH AVENUE, SUITE 1000

FRONT REAR & END ELEVATIONS
 BUILDINGS TYPE OF
 SHEET NO



C1

BLDG. TYPE V - C1/C1
SCALE: 1/8"=1'-0"

FRONT ELEVATION

C1




C1

BLDG. TYPE V - C1/C1
SCALE: 1/8"=1'-0"

REAR ELEVATION

C1

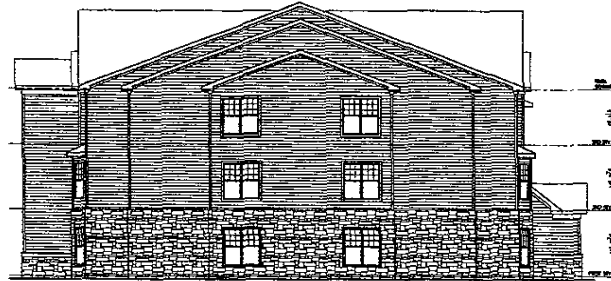

C1

BLDG. TYPE V - C1/C1
SCALE: 1/8"=1'-0"

LEFT END ELEVATION

C1

PUCCIANO & ENGLISH, INC.
ARCHITECTS, AIA
14 BUSINESS DRIVE EAST, SUITE B-144
ENGLEWOOD, CO 80120
PH: 303.685.8844 FAX: 303.685.8844





JOB No:
DRAWN BY: JF, LA, P
CHECK BY:
JOB PROGRESS: ITEM DATE

REVISIONS:
DATE


HOMESTEAD APARTMENTS
A GARDEN APARTMENT COMMUNITY
IN NEW CITY, BOSTON, MASS.
DREAM DESIGN INTERNATIONAL, INC.
1000 STATE STREET, SUITE 200, BOSTON, MA 02116

FRONT, REAR & END ELEV.
BUILDING TYPE V
SHEET NO.

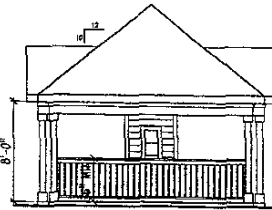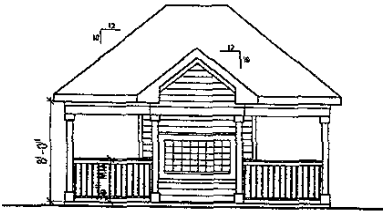


1 MAIL KIOSK ELEVATION
SCALE: 1/4"=1'-0"

2 END ELEVATION
SCALE: 1/4"=1'-0"

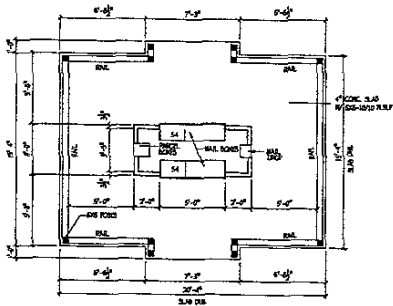

3 MAIL KIOSK PLAN
SCALE: 1/4"=1'-0"

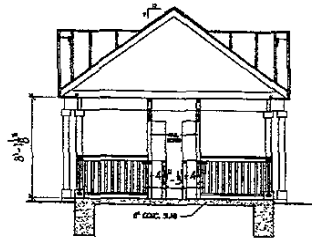

4 SECTION
SCALE: 1"=1'-0"

PUCCIANO & ENGLISH, INC.
ARCHITECTS, AIA
14 WERNERS DRIVE EAST, SUITE B-144
ENGLEWOOD, COLORADO
PHONE: 303-751-8888
FAX: 303-751-8889
pucciano-english@pucciano.com




JOB NO:
DRAWN BY: J. W. B.
CHECK BY:
JOB PROGRESS
TEAM DATE

REVISIONS:
REVISION


THIS DOCUMENT IS THE PROPERTY OF Pucciano & English, Inc. It is to be used only for the project and location specified. It is not to be reproduced, stored in a retrieval system, or transmitted in any form or by any means, electronic, mechanical, photocopying, recording, or by any information storage and retrieval system, without the prior written permission of Pucciano & English, Inc.

HOMESTEAD APARTMENTS
A GARDEN LAKESIDE COMMUNITY
BAYD CITY, LINCOLN PARISH, LOUISIANA
DREAM DESIGN INTERNATIONAL, INC.
BAYD CITY, STATE: LOUISIANA


MAIL KIOSK PLANS,
ELEVATIONS & SECTION
SHEET NO

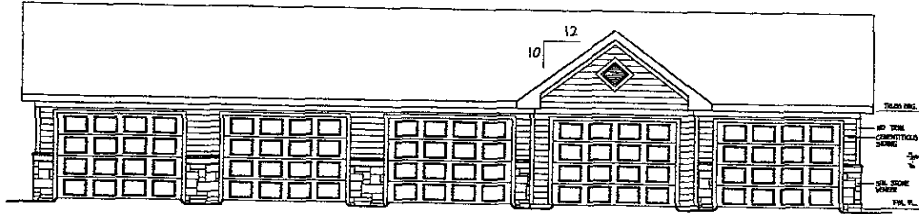


1 TYPICAL GARAGE ELEVATION
SCALE: 1/8" = 1'-0"

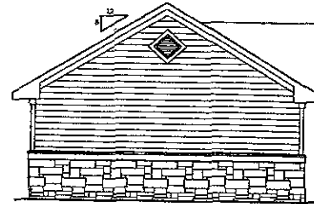

2 END ELEVATION
SCALE: 1/8" = 1'-0"

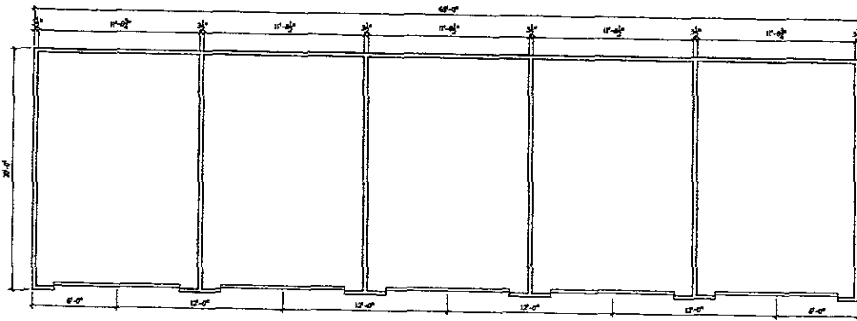

3 TYPICAL GARAGE PLAN
SCALE: 1/8" = 1'-0"

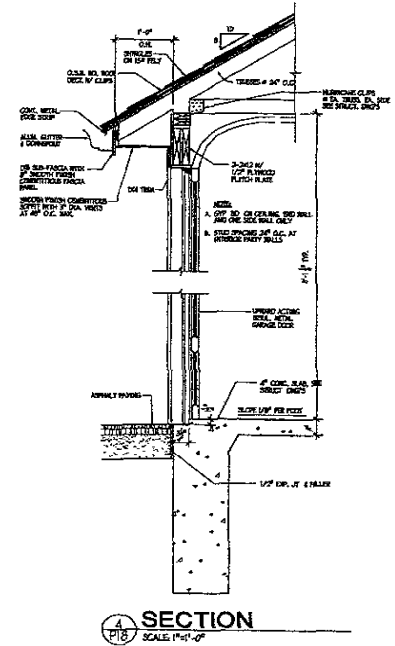

4 SECTION
SCALE: 1/4" = 1'-0"

PUCCIANO & ENGLISH, INC.
ARCHITECTS, AIA
14 INVERNESS DRIVE EAST, SUITE B-144
ENGLEWOOD, CO 80112
PH: 303.689.1171, FAX: 303.689.4946
pucianoenglish@earthlink.net


PRE & E

JOB NO.
DRAWN BY: J.P., L.R. W.
CHECK BY:
JOB PROGRESS: FROM DATE

REVISIONS:
DATE

HOMESTEAD APARTMENTS
A CLASSY APARTMENTS COMMUNITY
BUILT CITY. SOME BONUS.
DREAM DESIGN INTERNATIONAL, INC.
BUILT CITY. SOME BONUS.

GARAGE PLANS, FLY. & SECTION
SHEET NO.

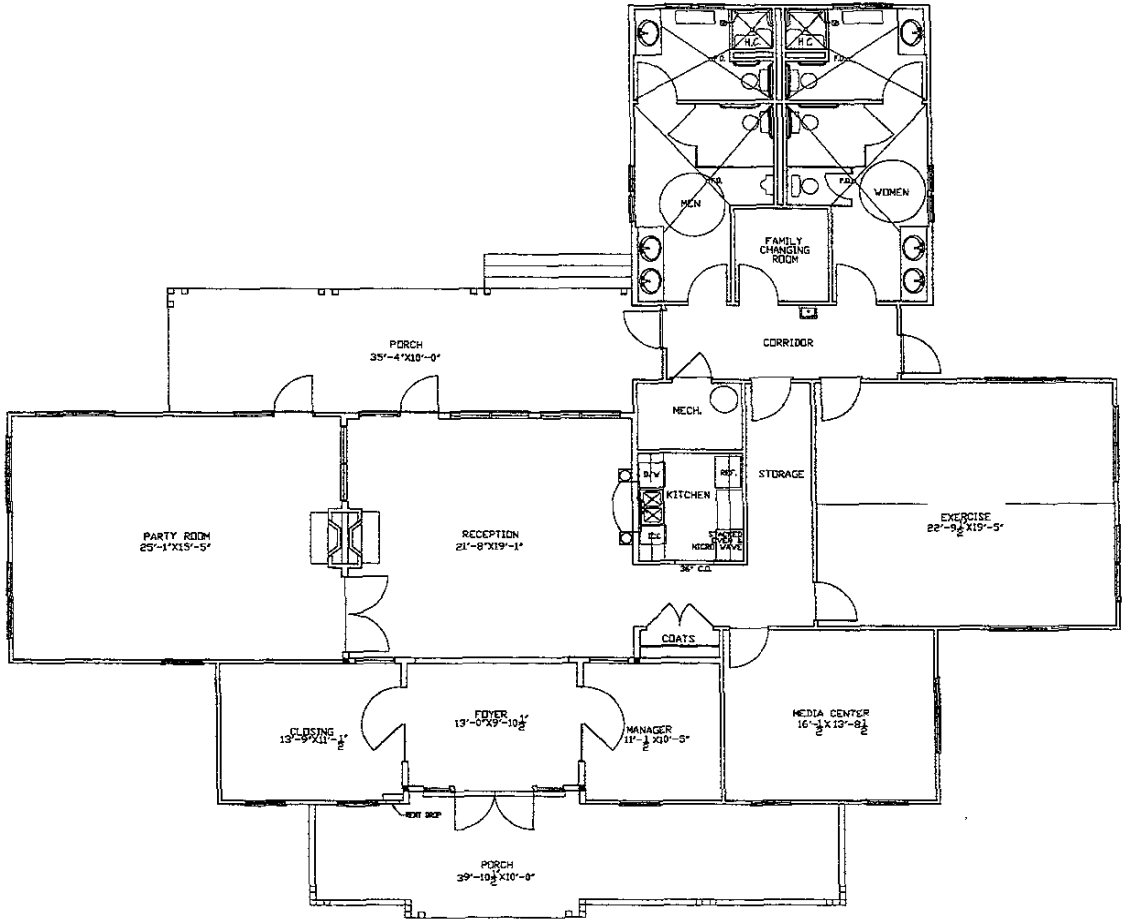

LEASING OFFICE FLOOR PLAN
 SCALE: 1/4" = 1'-0" 2,915 SQ. FT.

PICCIANO & ENGLISH, INC.
 ARCHITECTS, AIA
 14 INVERNESS DRIVE EAST, SUITE E-144
 ENGLEWOOD, CO 80152
 PH: 303.686.9847 FAX: 303.686.9848
 picciano-english@earthlink.net



JOB No.
 DRAWN BY: J.L. DE J.
 CHECK BY:
 JOB PROGRESS: ITEM DATE
 REVISIONS: DATE


REVISIONS:
 DATE

HOMESTEAD APARTMENTS
 & GARDEN APARTMENT COMMUNITY
 RAPID CITY, SOUTH DAKOTA
 DREAM DESIGN INTERNATIONAL, INC.
 RAPID CITY, SOUTH DAKOTA


LEASING OFFICE FLOOR PLAN

SHEET NO.


P-19

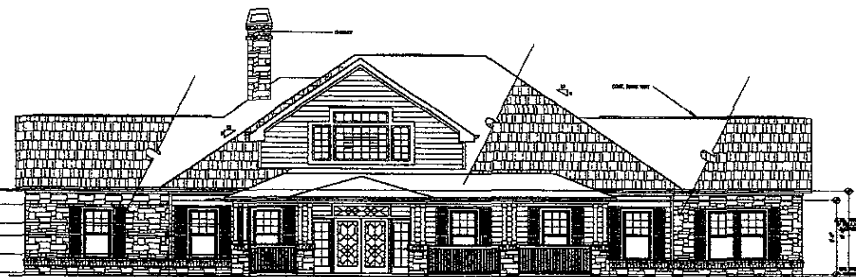


FRONT ELEVATION
20' x 10' - 1/2"

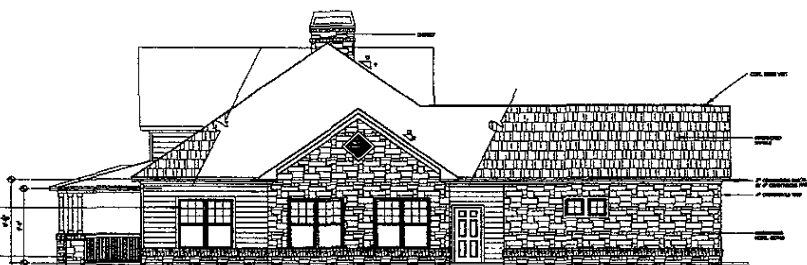

RIGHT END ELEVATION
20' x 10' - 1/2"

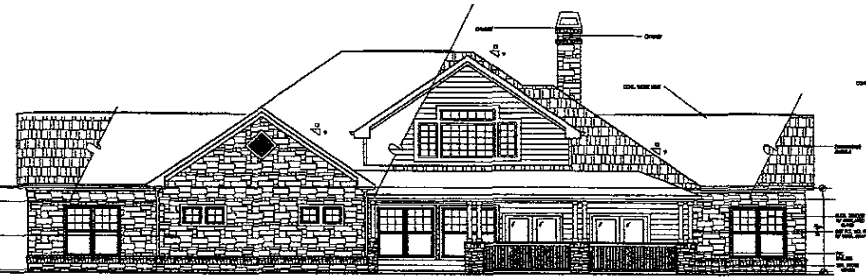

REAR ELEVATION
20' x 10' - 1/2"

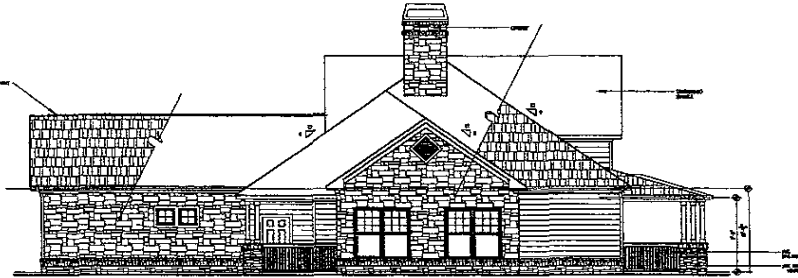

LEFT END ELEVATION
20' x 10' - 1/2"

PUCCIANO & ENGLISH, INC.
ARCHITECTS, AIA
14 HATFIELD DRIVE EAST, SUITE B-144
ENGLEWOOD, CO 80112
PH 303-685-8947 FAX 303-685-8948
puciano-english@attending.com



JOB NO:
DRAWN BY: J.P. UK, JP
CHECK BY:
JOB PROGRESS:
ITEM DATE

REVISIONS:
DATE NO.

THIS DOCUMENT IS THE PROPERTY OF PUCCIANO & ENGLISH, INC. IT IS TO BE USED ONLY FOR THE PROJECT AND SITE SPECIFICALLY IDENTIFIED HEREON. IT IS NOT TO BE REPRODUCED, COPIED, OR TRANSMITTED IN ANY FORM OR BY ANY MEANS, ELECTRONIC OR MECHANICAL, INCLUDING PHOTOCOPYING, RECORDING, OR BY ANY INFORMATION STORAGE AND RETRIEVAL SYSTEM, WITHOUT THE WRITTEN PERMISSION OF PUCCIANO & ENGLISH, INC.

HOMESTEAD APARTMENTS
A GARDEN APARTMENT COMMUNITY
FOR
DREAM DESIGN INTERNATIONAL, INC.
8010 CTRY. SUITE 200A
8010 CTRY. SUITE 200A

LEASING OFFICE:
FRONT, REAR, RIGHT & LEFT
ELEVATIONS
SHEET NO.