

04PD057



RECEIVED


SEP 24 2004

Rapid City Growth Management Department

LEGEND

- ⊙ = Sanitary Sewer Manhole
- ⊕ = Sanitary Sewer Line
- ⊖ = Storm Sewer Manhole
- ⊗ = Storm Sewer Line
- ⊘ = Fire Hydrant
- ⊙ = Water Valve
- ⊙ = Light Pole
- ⊙ = Signal
- ⊙ = Transit Station
- ⊙ = Survey Monument on road
- ⊙ = Obstacle not shown

Utility Easement - 10' on the interior side of all lot lines.  
 Record Lot Information per Block 20, Page 240.  
 Underlying topographical features were captured in June of 2002.

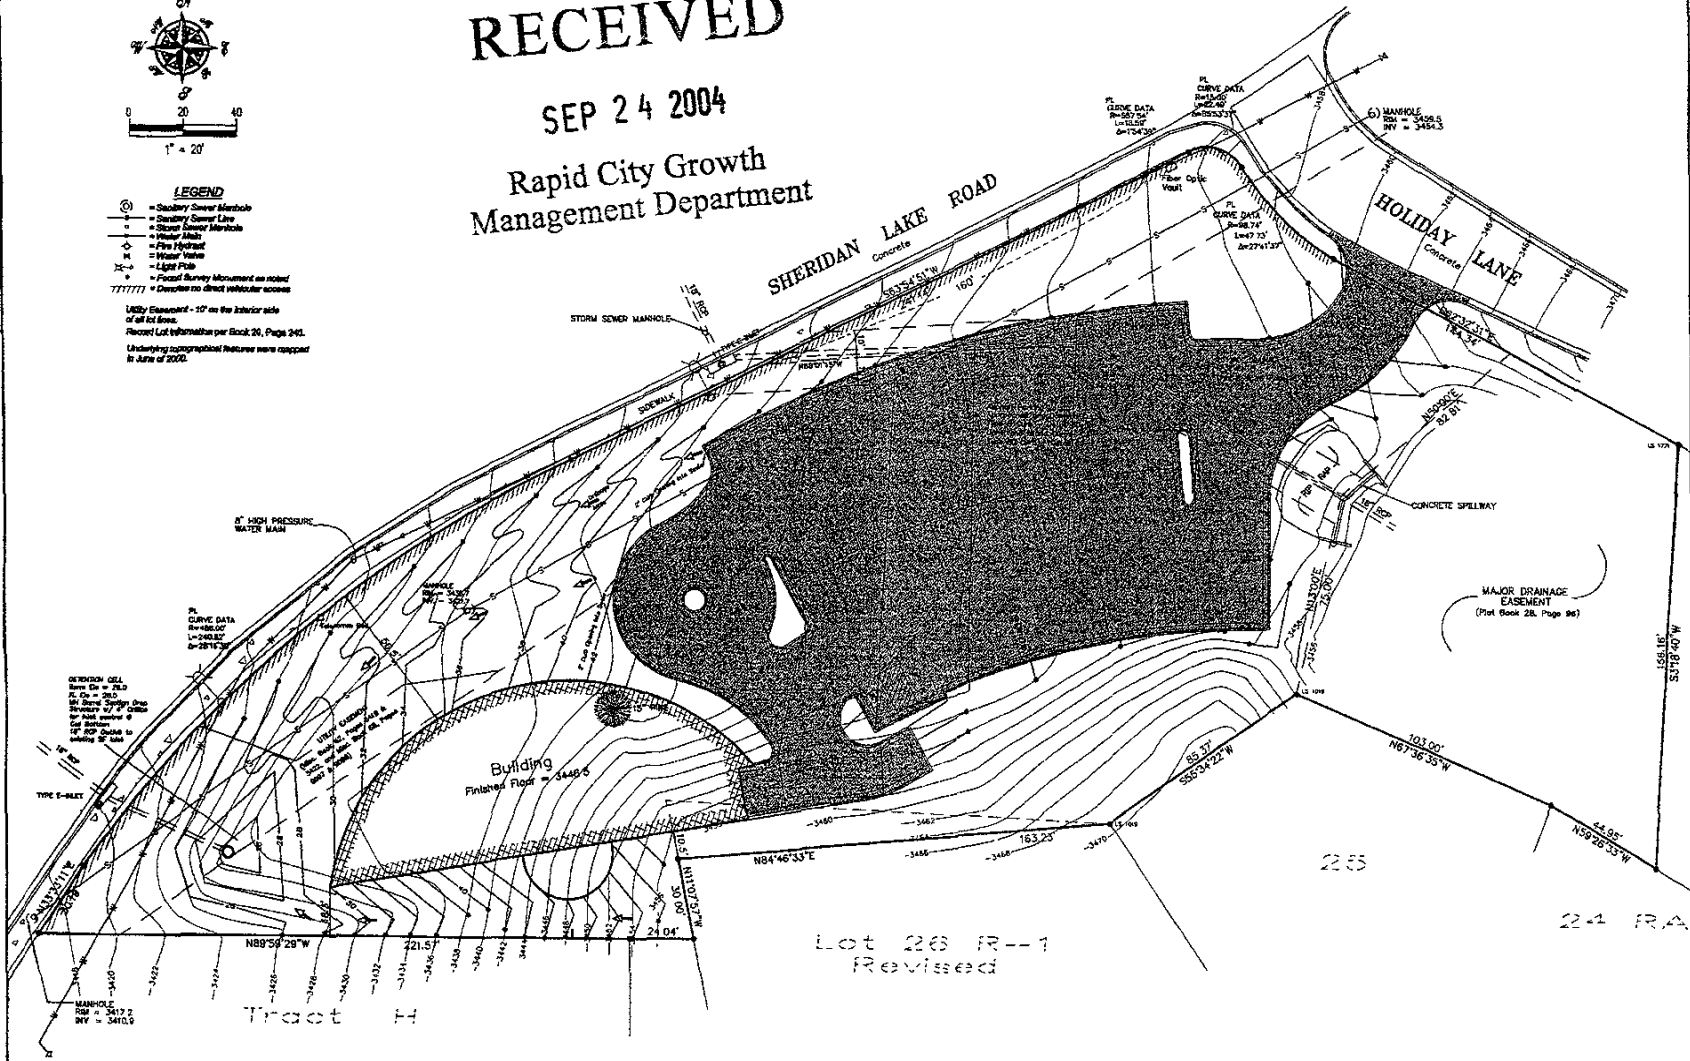

TOPOGRAPHIC MAP AND SITE PLAN  
 LOT 5 REVISED OF SANDSTONE RIDGE SUBDIVISION  
 ROOKS FUNERAL HOME  
 RAPID CITY, SOUTH DAKOTA

1222 4th Street  
 P.O. Box 815  
 Rapid City, South Dakota  
 57705  
 (605) 341-1038  
 (605) 341-1112 (F)

Fisk Land Surveying  
 & Consulting  
 Engineers, Inc.

Surveyed by: RWF  
 Drawn by: RWF, LAR  
 Checked by: W/P  
 Revision: 8/24/04

Project No. 04-08-03