






REAR ELEVATION
SCALE: 1/8" = 1'-0"

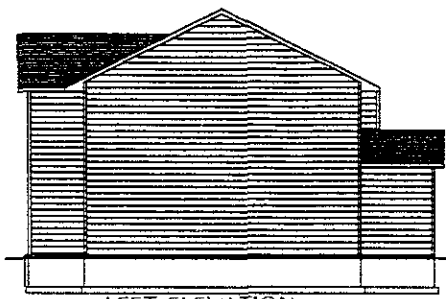

LEFT ELEVATION
SCALE: 1/8" = 1'-0"

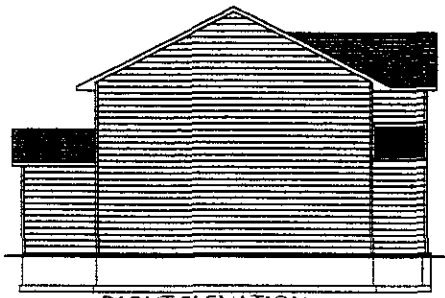

RIGHT ELEVATION
SCALE: 1/8" = 1'-0"

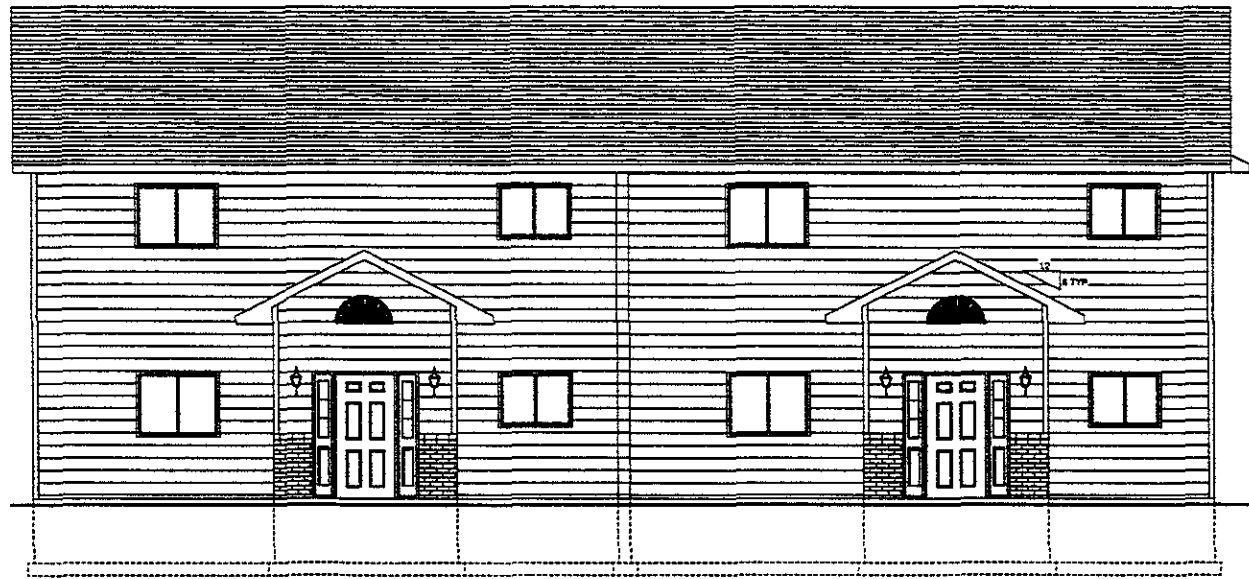

FRONT ELEVATION
SCALE: 1/4" = 1'-0"

DAN MUTH LOT 4 BLK 5 AUBURN HILLS
4 PLEX 2-14-05 1/8"

RECEIVED


MAR 10 2005

Rapid City Growth
Management Department

United Building Centers
Drawn For: DAN MUTH
Contractor: DAN MUTH
Drawn By: ROD BUSSETTI
Date: 02/14/05
Category: 4 PLEX LOT 4 BLK 5
AUBURN HILLS
Rapid City, S.D.
Phone (605) 343-1115
Fax (605) 388-8738



Customer Signature _____ Date _____

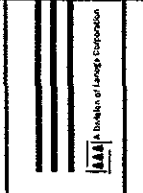

These plans were prepared by the architect and are not to be construed as a warranty of any kind. The architect is not responsible for the accuracy of the information provided. The drawings are not a substitute for the permit process. The permit process varies with each city and county. Before starting construction, the contractor should check with the local building code department for the project's structural requirements, or if existing conditions apply, to determine if a building permit is required. We assume no responsibility for claims or damage arising from these drawings, omissions, differences or delays in the drawing.

IMPORTANT
These drawings are not to be used for any other project without the written consent of the architect.

ELEVATIONS
Date: 02/14/05
Revision Date: 09/09/05

THE STATE OF SOUTH DAKOTA DOES NOT REQUIRE RESIDENTIAL HOME PLANS TO BE DESIGNED AND DRAWN BY A LICENSED ARCHITECT. THEREFORE, THIS HOME PLAN HAS NOT BEEN DESIGNED OR APPROVED BY A LICENSED ARCHITECT AND DOES NOT INCLUDE A REGISTERED ARCHITECT'S STAMP. REFER TO THE LOCAL BUILDING DEPARTMENT FOR THE PARTICULAR REQUIREMENTS FOR THE PLAN AND THE APPLICABILITY OF THE PLAN FOR THE PARTICULAR LOCATION.