
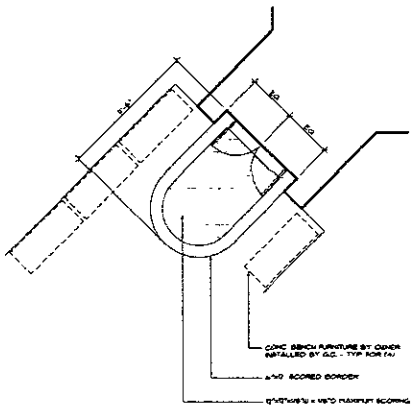


CONTRACTOR SHALL VERIFY ALL CONDITIONS AND DIMENSIONS AT THE COMMENCEMENT OF WORK. ANY DISCREPANCIES OR OMISSIONS SHALL BE IMMEDIATELY REPORTED TO THE ARCHITECT. ANY CHANGES TO THE ORIGINAL DRAWINGS SHALL BE MADE AT THE CONTRACTOR'S RISK AND AT HIS OWNERS RISK.

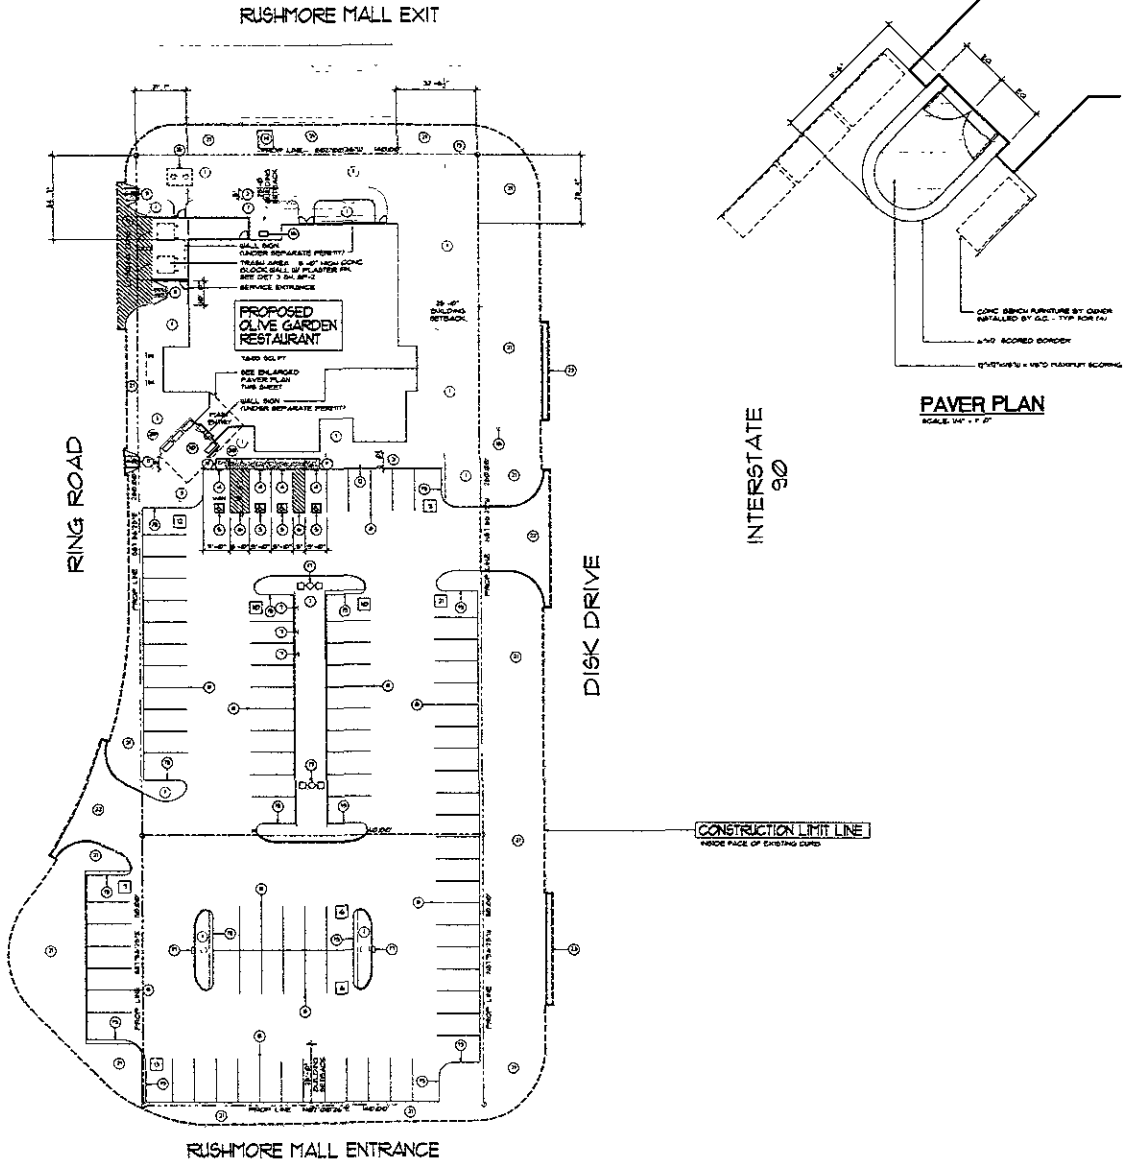

**PAVER PLAN**  
 SCALE: 1/4" = 1' 0"

**GENERAL NOTES:**

1. SHADING AREAS INDICATE LANDSCAPE AREAS. SEE LANDSCAPE DRAWINGS L-1 AND L-2.
2. SEE CIVIL DRAWINGS FOR ADDITIONAL INFORMATION AND DIMENSIONS.
3. OWNER TO PROVIDE 2 (TWO) EXTERIOR FINISHED AT SERVICE DOORS, DETAILLED BY GC, PER THE DIRECTION OF GARDEN PROJECT MANAGER.

**KEY NOTES:**

- 1 LANDSCAPE AREA
- 2 3" HP WIDE CONCRETE GALK W/ REINFORCING JOISTS @ 3'-0" O.C. & SCORE NUMBER @ 3'-0" O.C.
- 3 CONCRETE GALK W/ REINFORCING JOISTS @ 3'-0" O.C. & SCORE NUMBER @ 3'-0" O.C.
- 4 HANDICAP PARKING SIGN - SEE DETAIL A-510
- 5 PAINTED HANDICAP SYMBOL - SEE DETAIL A-510-3
- 6 4" WIDE PAINTED DIAGONAL STRIPING @ 14" O.C.
- 7 10-50 SIGN - SEE DETAIL 1-510
- 8 4" WIDE PAINTED PARKING STRIPING
- 9 CONC. PAVING - 1" THICK W/ 6" x 6" REBAR
- 10 WAITING BENCH - TYP FOR FA FURNISHED BY OWNER. INSTALL BY GC.
- 11 8" HP W/ HANDLET SLOPE KIT - SEE CIVIL DRAWINGS & DETAIL SHOP 3
- 12 2" HP VERTICAL OVERLAP
- 13 2" WIDE GARDEN FURNITURE SIGN PER DETAIL D UNDER SEPARATE PERMIT
- 14 ELECTRICAL TRANSFORMER PER ELECTRICAL DRAWING
- 15 BRIDGE INTERSECTION PER PLS. DATA
- 16 GAS METER PER PLS. DATA
- 17 LOT LIGHT AND BASE PER ELEC. DATA
- 18 200' x 1" WIRE UNDERDRY CONNECTION PER CIVIL DRAWING
- 19 1-1/2" WIDE CONC. CURB
- 20 PROVIDE 10' WALKWAY PER DET. SHOP
- 21 EXISTING LANDSCAPING PER LANDSCAPE DRAWING
- 22 NEW ACCESS DRIVEWAY PER CIVIL DRAWING
- 23 NEW CONCRETE CURB AND APPROACH TO MATCH EXISTING

**PARKING CALCULATIONS:**

<b>PARKING REQUIRED:</b>	
STANDARD SPACES REQUIRED	8 SPACES
HANDICAP SPACES REQUIRED	4 SPACES
TOTAL REQUIRED	12 SPACES
<b>PARKING PROVIDED:</b>	
1-1/2" x 10-1/2" STALLS	10 SPACES
2'-0" x 10-1/2" HANDICAP STALLS	4 SPACES
TOTAL PARKING	14 SPACES

**PROJECT SITE DATA:**


BUILDING FLOOR AREA	7,800 SQ. FT. (24,000)
PARKING LOT AREA	3,000 SQ. FT. (24,000)
LANDSCAPE AREA	1,000 SQ. FT. (24,000)
OVERALL LOT SIZE	5,466 @ 20 SQ. FT.

**LEGEND:**

- NEW LANDSCAPE AREA
- NEW CONCRETE WALK AREA
- EXISTING 6" CONCRETE CURB
- NEW 6" CONCRETE CURB



**SITE PLAN**  
 SCALE: 1" = 30'-0"

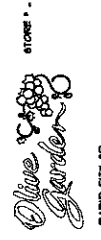

**DARDEN RESTAURANTS**  
 5800 LAKE BLANCHER DR.  
 ORLANDO, FL 32809

Job No. 05 PD 020

DATE: 3/1/05  
 DRAWN: [Signature]

SITE PLAN

Sheet No. 0177R  
**SP-1**  
 1 of 3