


EAST SAINT PATRICK STREET

ELM STREET

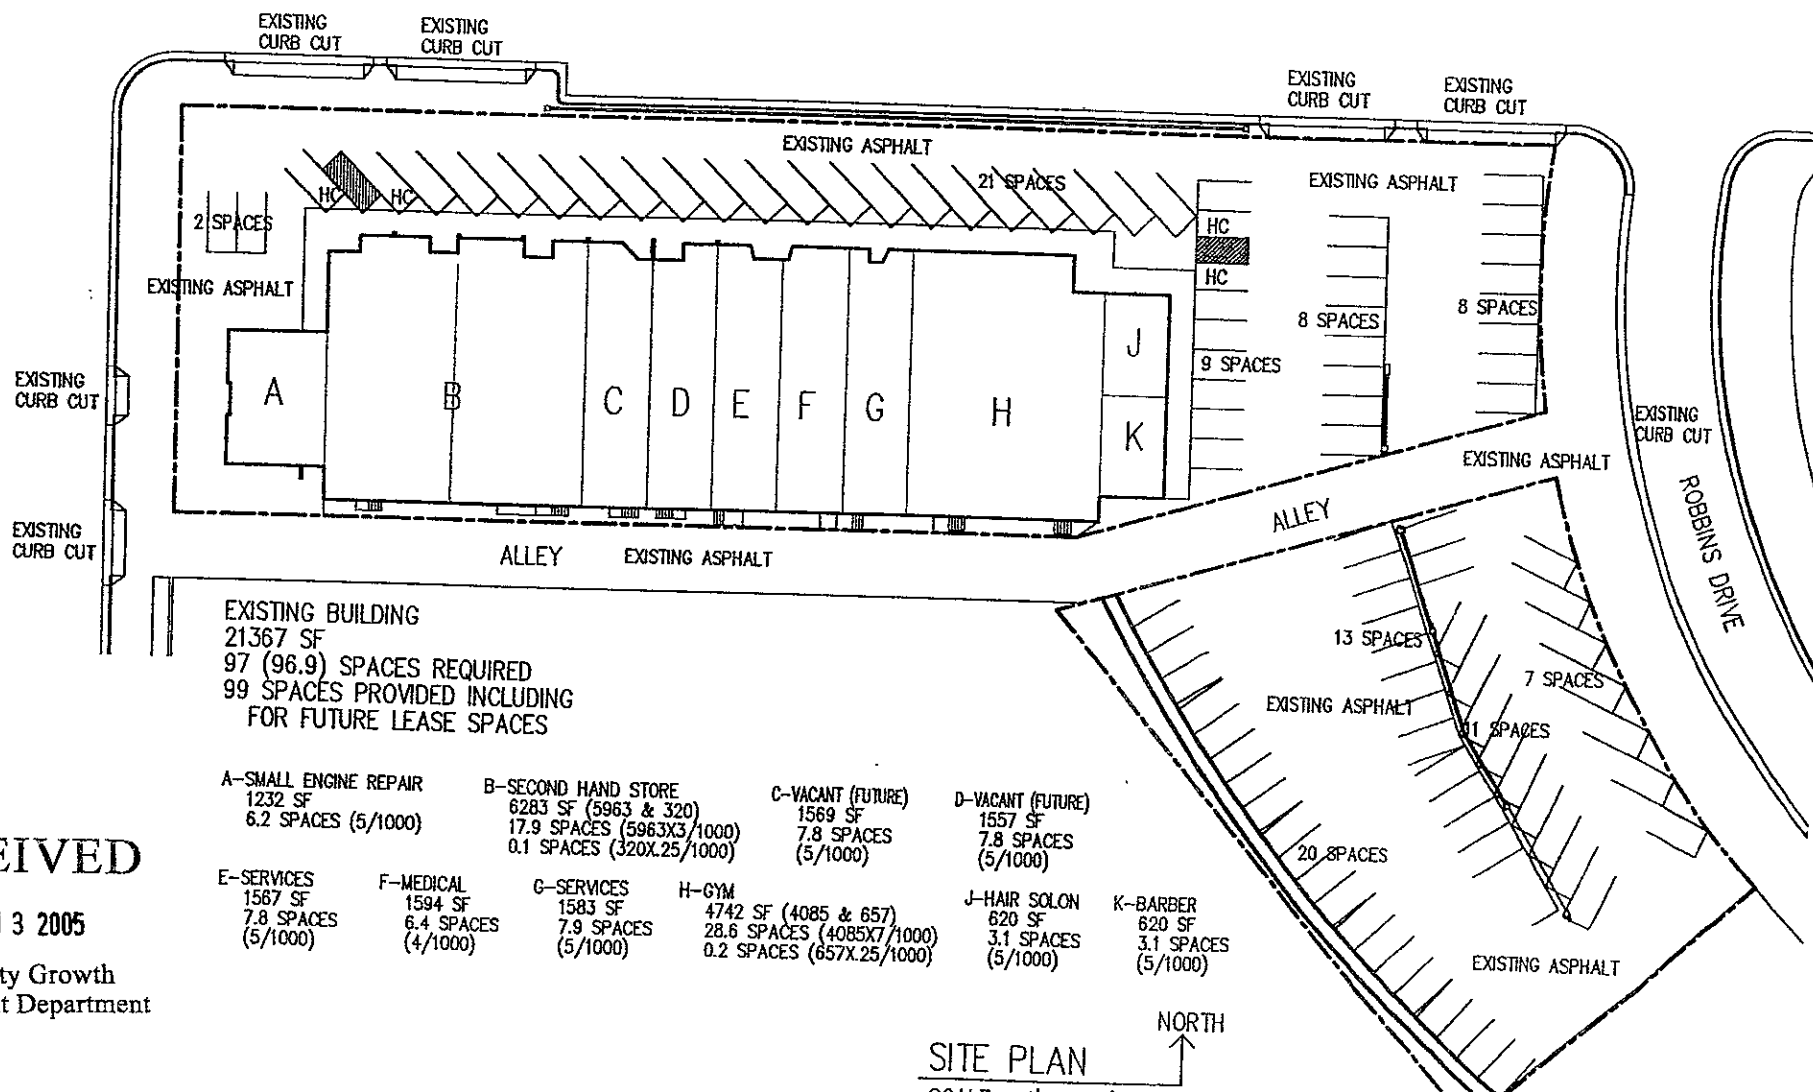

EXISTING BUILDING
 21367 SF
 97 (96.9) SPACES REQUIRED
 99 SPACES PROVIDED INCLUDING
 FOR FUTURE LEASE SPACES

A-SMALL ENGINE REPAIR
 1232 SF
 6.2 SPACES (5/1000)

B-SECOND HAND STORE
 6283 SF (5963 & 320)
 17.9 SPACES (5963X3/1000)
 0.1 SPACES (320X.25/1000)

C-VACANT (FUTURE)
 1569 SF
 7.8 SPACES
 (5/1000)

D-VACANT (FUTURE)
 1557 SF
 7.8 SPACES
 (5/1000)

E-SERVICES
 1587 SF
 7.8 SPACES
 (5/1000)

F-MEDICAL
 1594 SF
 6.4 SPACES
 (4/1000)

G-SERVICES
 1583 SF
 7.9 SPACES
 (5/1000)

H-GYM
 4742 SF (4085 & 657)
 28.6 SPACES (4085X7/1000)
 0.2 SPACES (657X.25/1000)

J-HAIR SOLON
 620 SF
 3.1 SPACES
 (5/1000)

K-BARBER
 620 SF
 3.1 SPACES
 (5/1000)

RECEIVED

MAY 13 2005

Rapid City Growth Management Department

SITE PLAN

SCALE: 1" = 60'

NORTH