



1 BUILDING TYPE 'A'
FRONT & REAR ELEVATION

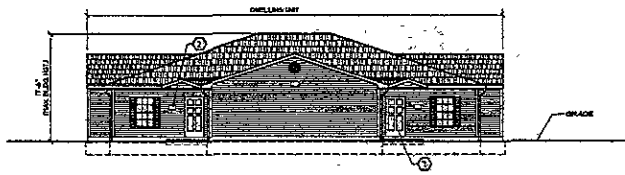

2 BUILDING TYPE 'A'
TYPICAL SIDE ELEVATION

EXTERIOR COLOR SCHEDULE			
NAME	DESCRIPTION	COLOR	REMARKS
1	APPLY SCHEDULE	BLACK/WHITE WOOD	
2	WHITE PAINT	WHITE	
3	ALUM. TRUCK & BODY	WHITE	
4	BUTTON & CORNERPOST	WHITE	
5	WHITE SIDING	CLAY	
6	WHITE SIDING	PURPLE GREEN	
7	2 PANEL TRAIL, ENTRY DOOR	PURPLE GREEN	
8	SHALL TRAIL W/TH. BECHIE	WHITE	
9	INTERIOR TRAIL/SHALL DOOR	WHITE	
10	CREOSOTIVE W/TH. SHALL LONER	WHITE	
11	LIGHT PINK	DARK BROWN	SEE LANDING PLAN FOR LOC.
12	4 PANEL SERVICE DOOR	WHITE	

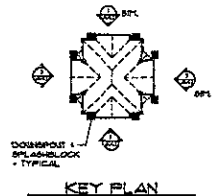

READY ARCHITECTURAL ASSOCIATES, INC.
 11606 Wayzata Blvd.
 Minneapolis, Minnesota
 (612) 939-9221 Fax: (612) 935-9814

I hereby certify that the specifications are complete and prepared by me or under my direct supervision and that I am a duly Licensed Professional Engineer in the State of Minnesota.

Sheet: E. Elev. A4.1/22
 Date: _____ Page: 2/2

DEVELOPER
G
GANDOLF GROUP, L.L.C.
 5334 Parkside Dr., Suite 350
 St. Louis Park, MN 55416-1603

EDGEWOOD ESTATES

RAPID CITY, S.D.


PROJECT NO. 0504
 DATE: 12-08-05
 DRAWN BY: JESSA CHAPMAN
 CHECKED BY: JORCHACH
 FILE NO. 0504-A4.1/22
 PLOT DATE: 05/08/05

PRELIMINARY PLANS NOT FOR CONSTRUCTION


COPYRIGHT 2005 © BY READY ARCHITECTURAL ASSOCIATES, INC.

SHEET SCALE:
 1/8" = 1'-0"
 SHEET TITLE:
**BLDG. TYPE 'A'
 EXTERIOR
 ELEVATIONS**
 SHEET NUMBER:
A4.1


RECEIVED
 JUL 11 2005
 Rapid City Growth
 Management Department

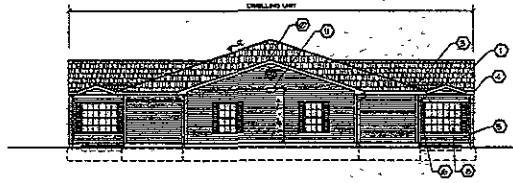

1 BUILDING TYPE 'B' FRONT ELEVATION

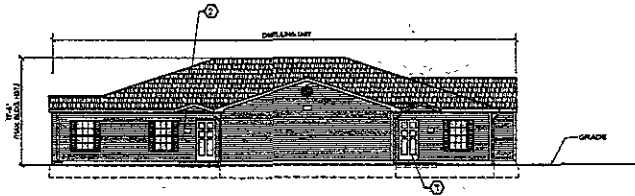


2 BUILDING TYPE 'B' TYPICAL SIDE ELEVATION

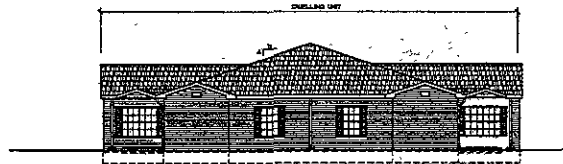

3 BUILDING TYPE 'B' REAR ELEVATION

EXTERIOR COLOR SCHEDULE			
MARK	DESCRIPTION	COLOR	REMARKS
1	APPLY ALL FINISHES	AS SHOWN ON ALL ELEVATIONS	
2	WALL, FINISH	WHITE	
3	EXTERIOR DOOR	WHITE	
4	WALL, BRICK	CLAY	
5	WALL, BRICK	TRIPLEX BRICK	
6	4 PANEL, BRICK ENTRY DOOR	TRIPLEX BRICK	
7	BRICK, HALF BRICK, BRICK	WHITE	
8	PREPARED METAL GARAGE DOORS	WHITE	
9	DISCREETIVE WOOD, HAND LAMIN	WHITE	
10	LINE TYPING	CHARCOAL BROWN	SEE LAYOUT PLAN FOR FIN. LINES
11	4 PANEL, SERVICE DOORS	WHITE	

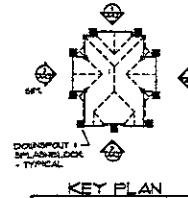

READY ARCHITECTURAL ASSOCIATES, INC.
 11606 Wayzata Blvd. #5005
 Minneapolis, Minnesota 55425
 (952)933-9831 • FAX (952)933-2994

Having verified that the plan, specification or report was prepared by or for the architect, engineer and/or contractor, the undersigned hereby certifies that the plan or report is a true and correct copy of the original as submitted to the Board of Supervisors.

Prepared by: READY ARCHITECTURAL ASSOCIATES, INC.
 Date: _____ Page No. _____

OWNER:
G
GANDOLF GROUP L.L.C.
 3384 Parkside Dr., Suite 338
 St. Louis Park, MN 55416-1633

EDGEWOOD ESTATES
 RAPID CITY, S.D.

PROJECT NO. 0504
 DATE: 07/20/05
 DRAWN BY: JEA
 CHECKED BY: R. READY
 FILE NO. 0504-01-01
 PLOT DATE: 6/20/05

PRELIMINARY PLANS NOT FOR CONSTRUCTION

COPYRIGHT 2005 © BY READY ARCHITECTURAL ASSOCIATES, INC.

SHEET SCALE:
 1/8" = 1'-0"
 SHEET TITLE:
BLDG. TYPE 'B' EXTERIOR ELEVATIONS
 SHEET NUMBER:
A42

Rapid City Growth

JUL 11 2005

RECEIVED