


1 BUILDING TYPE 'A'
FRONT & REAR ELEVATION

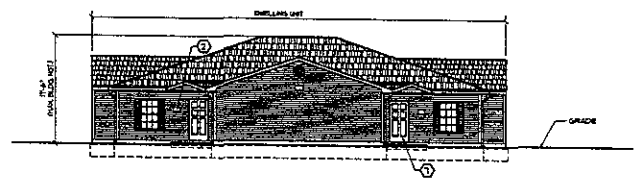


2 BUILDING TYPE 'A'
TYPICAL SIDE ELEVATION

EXTERIOR COLOR SCHEDULE		
MARK	DESCRIPTION	REMARKS
1	ASPHALT SHINGLES	HEMPHARD WOOD (1/2" PLYWOOD)
2	WALL PANEL	W/TE
3	ALUM PANELS & ROOF	W/TE
4	CEILING & DOWNSPOUTS	W/TE
5	W/TE ROOF	CLAY
6	W/TE SHINGLES	ROBERT GREEN
7	4 PANEL SMALL ENTRY DOOR	ROBERT GREEN
8	W/TE W/TE W/TE W/TE	W/TE
9	TRIPPLE W/TE W/TE W/TE	W/TE
10	DISCREETIVE W/TE W/TE W/TE	W/TE
11	W/TE W/TE	SEE LIGHTING PLAN FOR LUMEN
12	4 PANEL ENTRY DOOR	W/TE

RECEIVED

AUG 12 2005

Rapid City Growth
Management Department

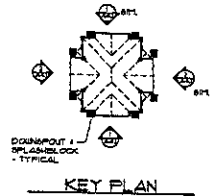

KEY PLAN

READY ARCHITECTURAL
ASSOCIATES, INC.
11606 Weyzata Blvd
Minnetonka, Minnesota 55345
(952) 279-9831 FAX (952) 332-2874

I hereby certify that the plans, specifications, or reports are prepared by me or under my direct supervision and that I am a duly Registered Architect under the laws of the State of SOUTH DAKOTA.

Robert S. Ready, ARCHITECT
Date _____, Page No. _____

DEVELOPER
G
GANDOLF GROUP, L.L.C.
5354 Parkside Dr., Suite 350
St. Louis Park, MN 55416-1603

EDGEWOOD
ESTATES


RAPID CITY, S.D.

PROJECT NO. 0904
DATE: 2/23/04
DRAWN BY: JGA ORLANDO
CHECKED BY: RREADY
FILE NO. 09040404
PLOT DATE: 8-08-05


PRELIMINARY
PLANS
NOT FOR
CONSTRUCTION

COPYRIGHT 2005 © BY
READY ARCHITECTURAL
ASSOCIATES, INC.


SHEET SCALE:
1/8" = 1'-0"
SHEET TITLE:
BLDG. TYPE 'A'
EXTERIOR
ELEVATIONS
SHEET NUMBER:
A4.1

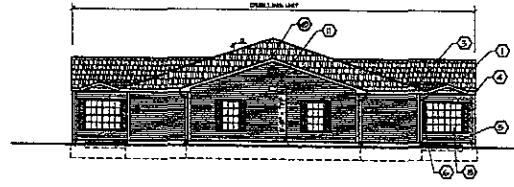

1 BUILDING TYPE 'B'
FRONT ELEVATION

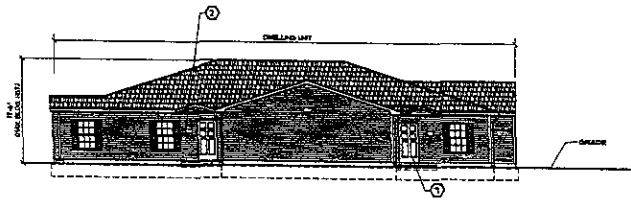

2 BUILDING TYPE 'B'
TYPICAL SIDE ELEVATION

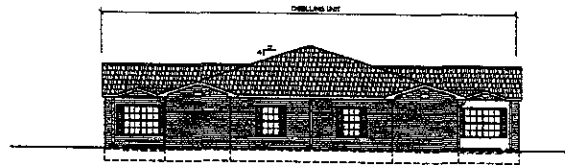


3 BUILDING TYPE 'B'
REAR ELEVATION

EXTERIOR COLOR SCHEDULE			
MARK	DESCRIPTION	COLOR	REMARKS
1	ANNUALLY PAINTED	RED-LEADED BROWN	SEE EXTERIOR
2	VINYL PANELS	WHITE	
3	ALUM. PANELS & ROOF	WHITE	
4	OUTDOOR & DOWNSPOUTS	WHITE	
5	VINYL SIDING	CLAY	
6	VINYL SIDING	FOREST GREEN	
7	4 PANEL HALL ENTRY DOOR	FOREST GREEN	
8	SMALL HAND VOTED WINDOWS	WHITE	
9	PERFORATED METAL GARAGE DOORS	WHITE	
10	PERFORATED VINYL GARAGE DOORS	WHITE	
11	LINEAR SIDING	DARK BROWN	SEE EXTERIOR PLAN FOR LAYOUT
12	4 PANEL SERVICE DOORS	WHITE	

RECEIVED

AUG 12 2005

Rapid City Growth
Management Department

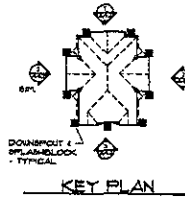

READY ARCHITECTURAL
ASSOCIATES, INC.
11106 Wayzata Blvd.
Minnetonka, MN 55305
(952)975-9231 Fax (952)932-2814

Please verify that the plan, specifications or report are prepared for the project or subject indicated and that it is a day registered drawing under the seal of the board of ARCHITECTS.

Prepared & Ready: 08/02/05
Date: _____ Reg. No. _____

DEVELOPER
G
GANDOLF GROUP, L.L.C.
5304 Parkside Dr., Suite 350
St. Louis Park, MN 55416-1603

EDGEWOOD
ESTATES

RAPID CITY, S.D.

PROJECT NO: 0504
DATE: 7/21/05
DRAWN BY: GEA DRAFTING
CHECKED BY: READY
PLG NO: 0504-01-01
PLG DATE: 8/20/05

PRELIMINARY
PLANS
NOT FOR
CONSTRUCTION

COPYRIGHT 2005 © BY
READY ARCHITECTURAL
ASSOCIATES, INC.

SHEET SCALE:
1/8" = 1'-0"
SHEET TITLE:
BLDG. TYPE 'B'
EXTERIOR
ELEVATIONS
SHEET NUMBER:
A42