


RECEIVED

AUG 11 2005

Rapid City Growth Management Department

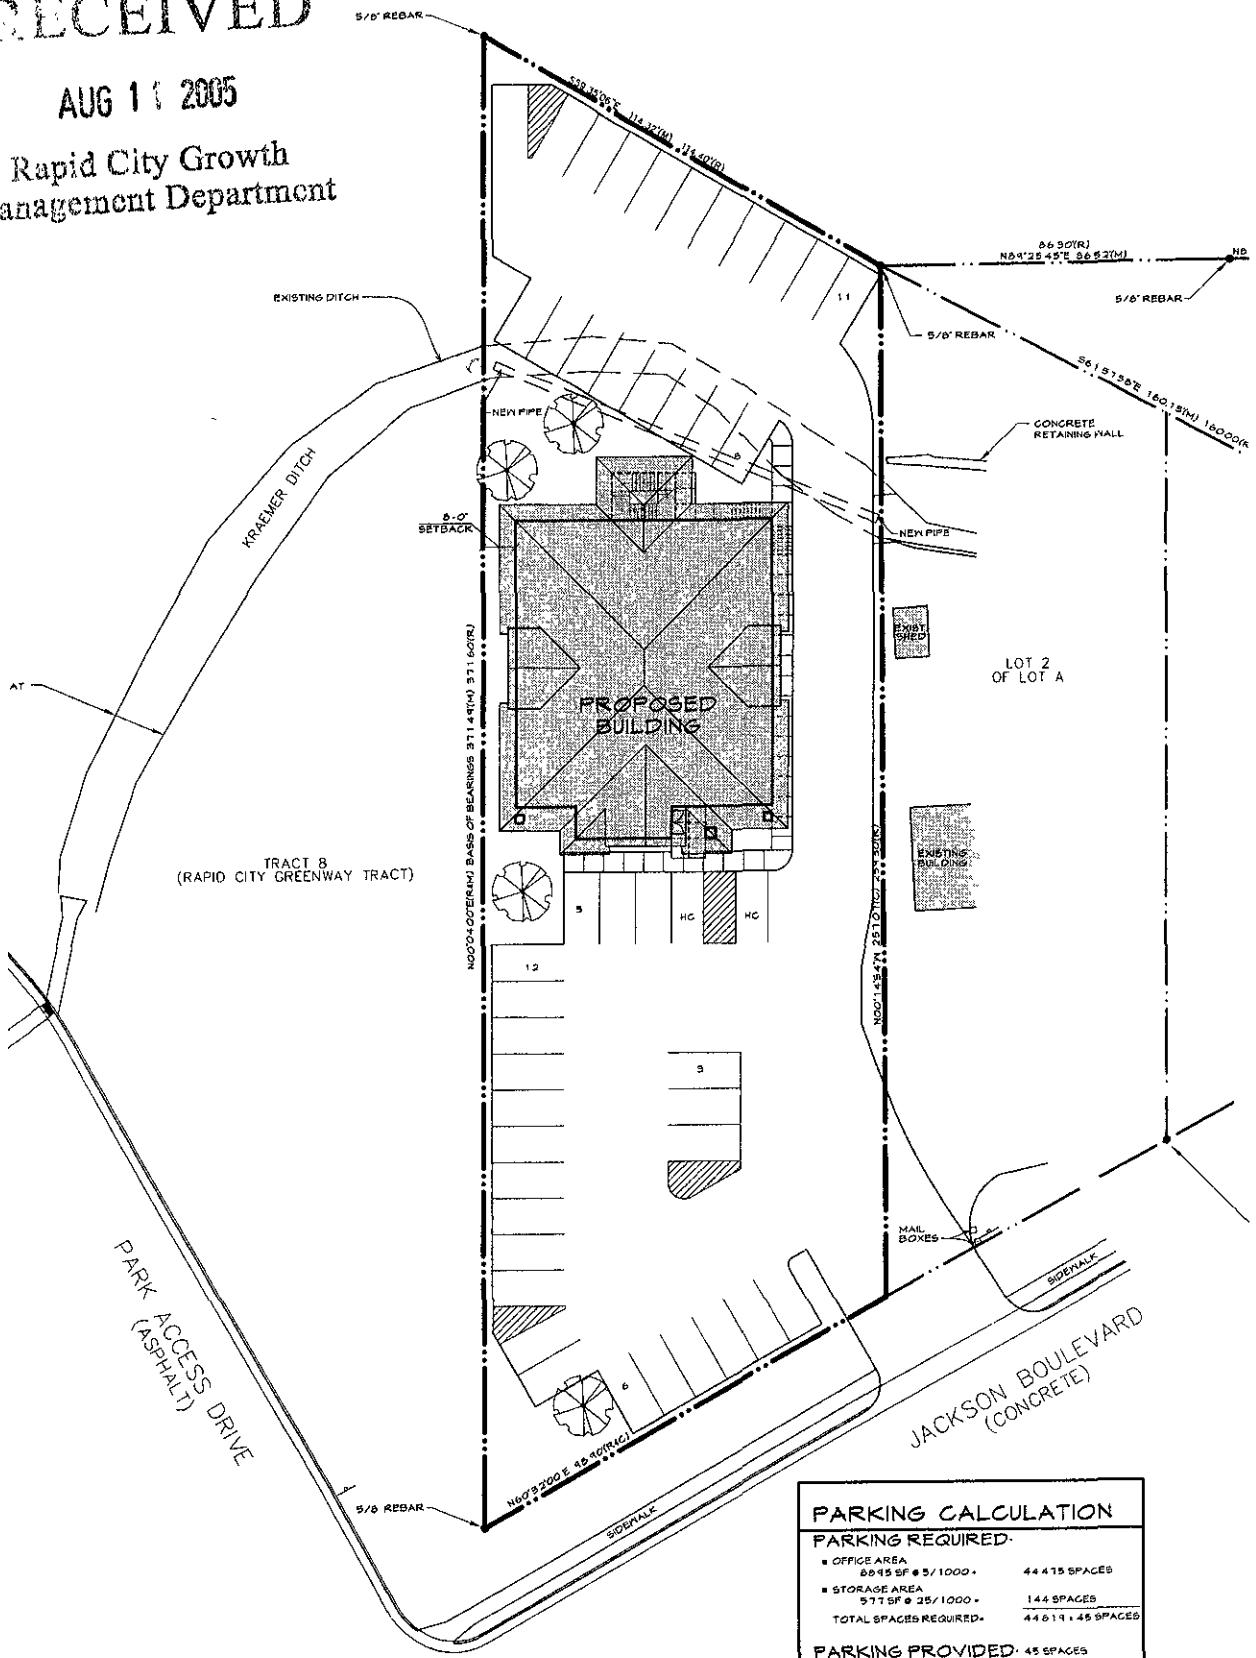

PARKING CALCULATION	
<b>PARKING REQUIRED:</b>	
■ OFFICE AREA 8045 SF @ 5/1000	44 475 SPACES
■ STORAGE AREA 577 SF @ 25/1000	144 SPACES
<b>TOTAL SPACES REQUIRED:</b>	<b>44 619 + 45 SPACES</b>
<b>PARKING PROVIDED: 45 SPACES</b>	

# JACKSON PARK BUILDING

SCALE 1" = 30'-0"

*Option #1*



Sheet Title  
SITE PLAN

Sheet Number  
1.10

DATE: 05-25-11  
DRAWN BY: [Signature]

Project Title  
JACKSON PARK OFFICE BUILDING

IN PROGRESS  
NOT FOR  
CONSTRUCTION

**WILLIAMS & ASSOCIATES ARCHITECTURE, INC.**

125 E Colorado Blvd., Suite 2A Spearfish, South Dakota 57783  
Phone (605) 642 2009 E mail skwarzch@rasmuson.com Fax (605) 642 3331