


RECEIVED

AUG 11 2005

Rapid City Growth Management Department

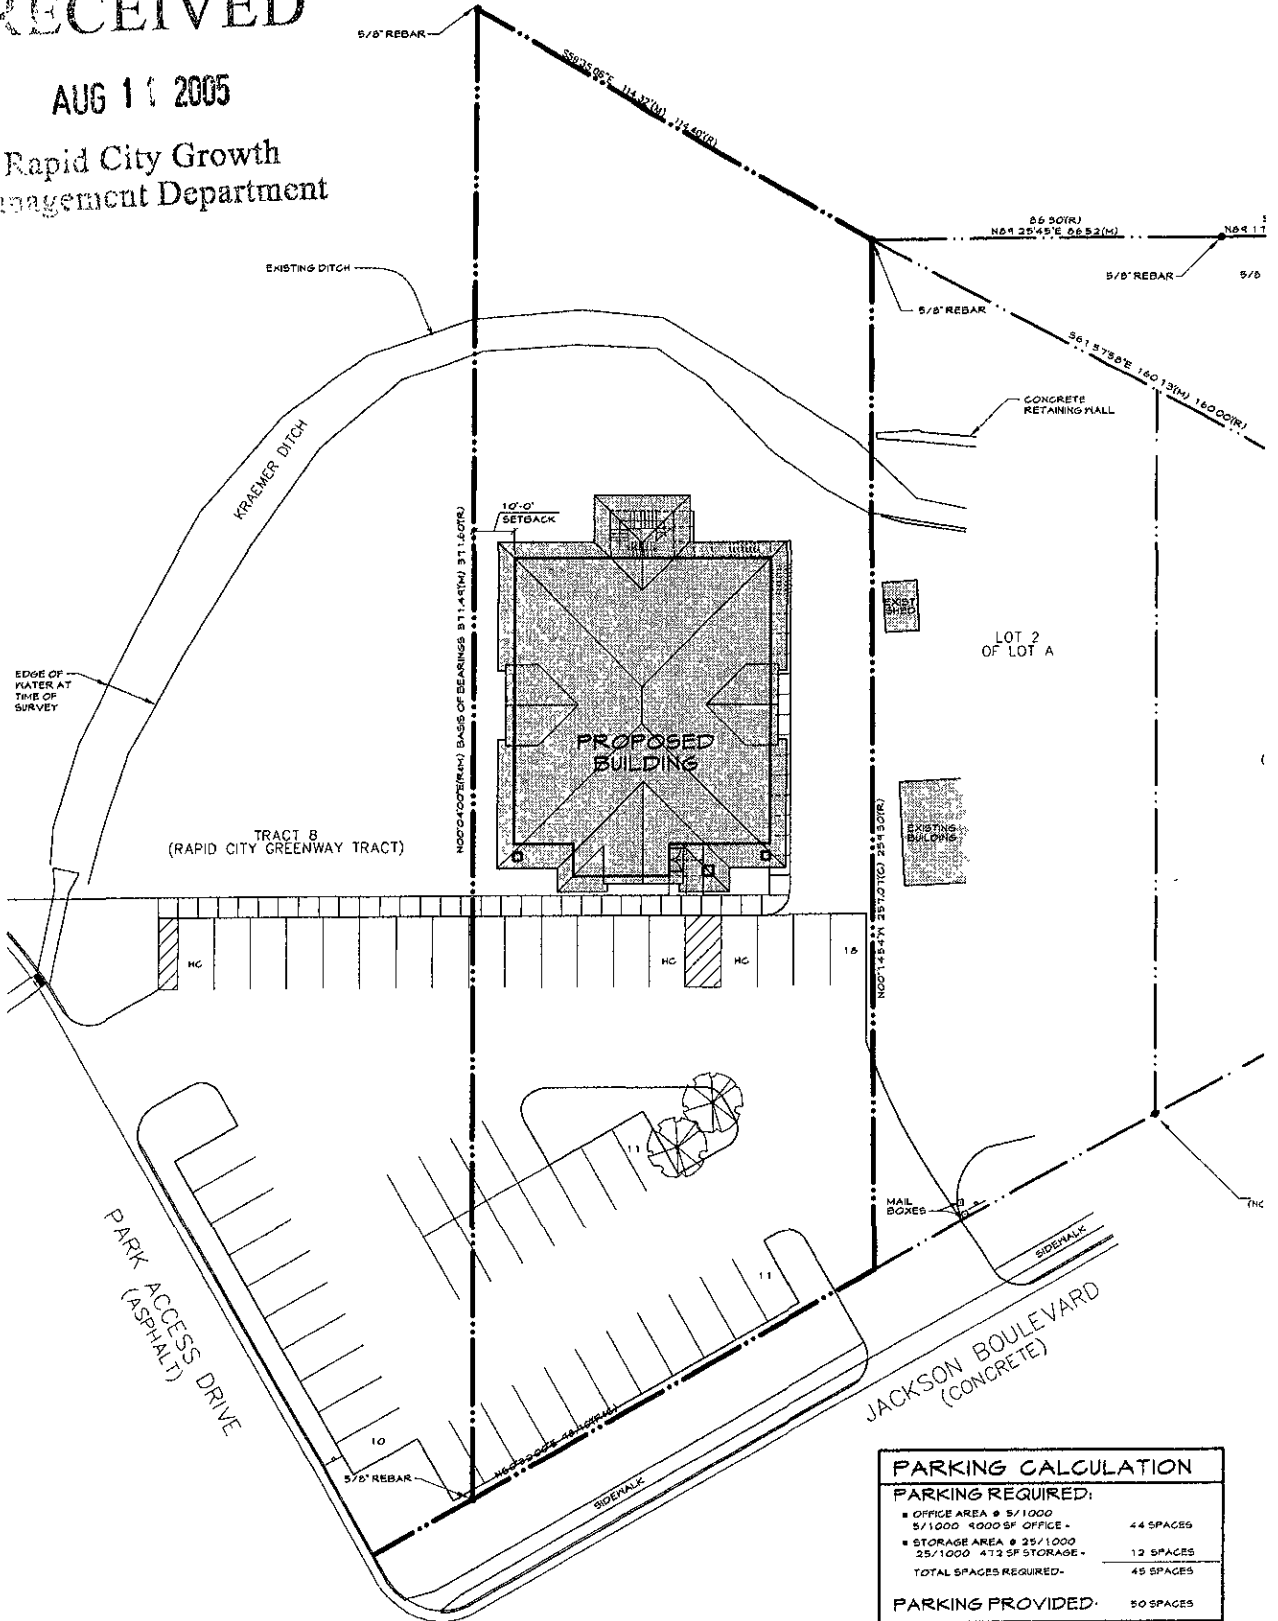

PARKING CALCULATION	
<b>PARKING REQUIRED:</b>	
• OFFICE AREA @ 5/1000	
5/1000 4000 SF OFFICE -	44 SPACES
• STORAGE AREA @ 25/1000	
25/1000 472 SF STORAGE -	12 SPACES
<b>TOTAL SPACES REQUIRED-</b>	<b>45 SPACES</b>
<b>PARKING PROVIDED:</b>	<b>50 SPACES</b>

JACKSON PARK BUILDING - OPTION #2

SCALE 1" = 30'-0"




<p>Sheet Number <b>1.10</b></p>	<p>Sheet Title SITE PLAN</p>	<p>Project Title <b>JACKSON PARK OFFICE BUILDING</b></p>	<p>IN PROGRESS NOT FOR CONSTRUCTION</p>	<p><b>WILLIAMS &amp; ASSOCIATES</b> ARCHITECTURE, INC.</p> <p>125 E Colorado Blvd Suite 2A Spearfish, South Dakota 57783 Phone (605) 642-2609 - E mail skwarch@rushmore.com Fax (605) 642-3339</p>
-------------------------------------	----------------------------------	--	---	--

# RECEIVED

AUG 11 2005


Rapid City Growth Management Department

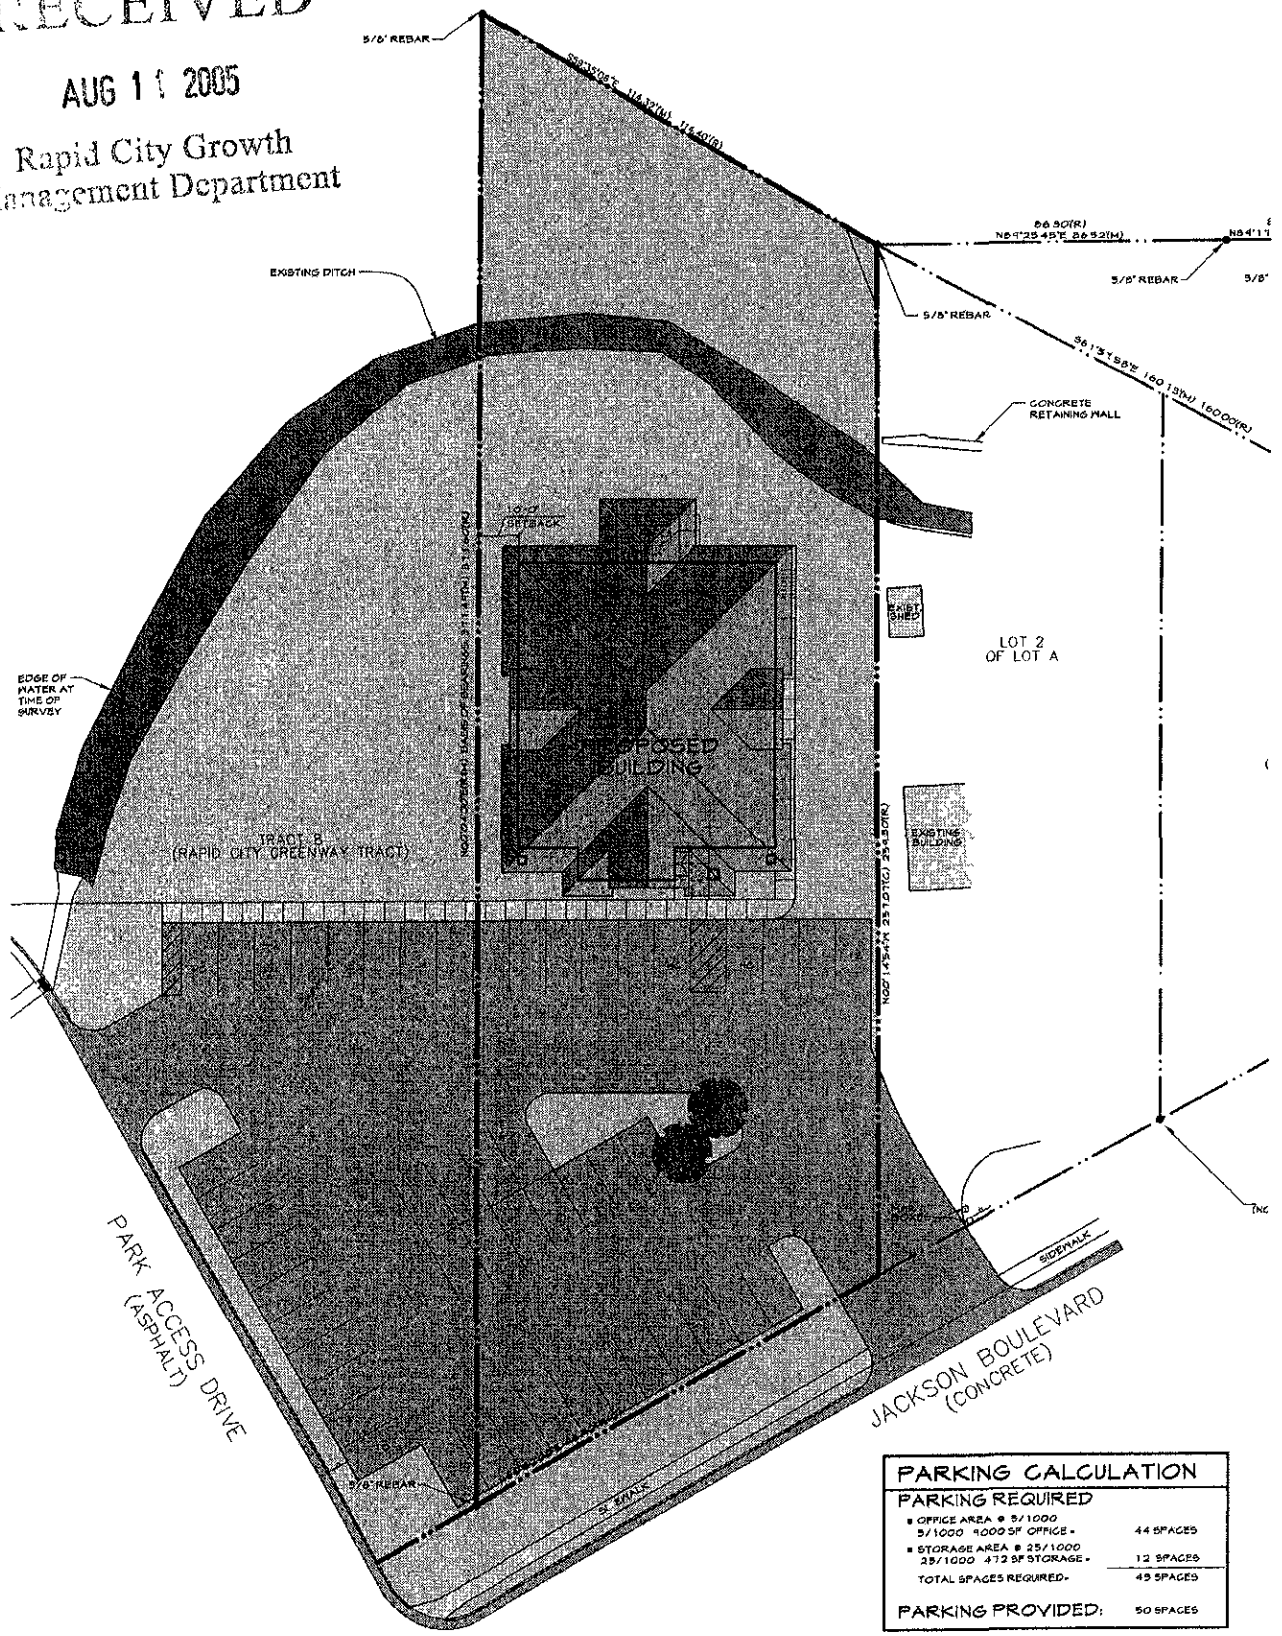

PARKING CALCULATION	
<b>PARKING REQUIRED</b>	
OFFICE AREA @ 5/1000	
5/1000 1200 SF OFFICE	44 SPACES
STORAGE AREA @ 25/1000	
25/1000 472 SF STORAGE	12 SPACES
<b>TOTAL SPACES REQUIRED:</b>	<b>45 SPACES</b>
<b>PARKING PROVIDED:</b>	<b>50 SPACES</b>

## JACKSON PARK BUILDING - OPTION #2

SCALE 1" = 30'-0"

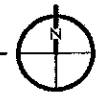

Sheet Title SITE PLAN	Project Title JACKSON PARK OFFICE BUILDING	IN PROGRESS NOT FOR CONSTRUCTION	WILLIAMS & ASSOCIATES ARCHITECTURE, INC.