



RECEIVED

SEP 30 2005  
Rapid City Growth  
Management Department

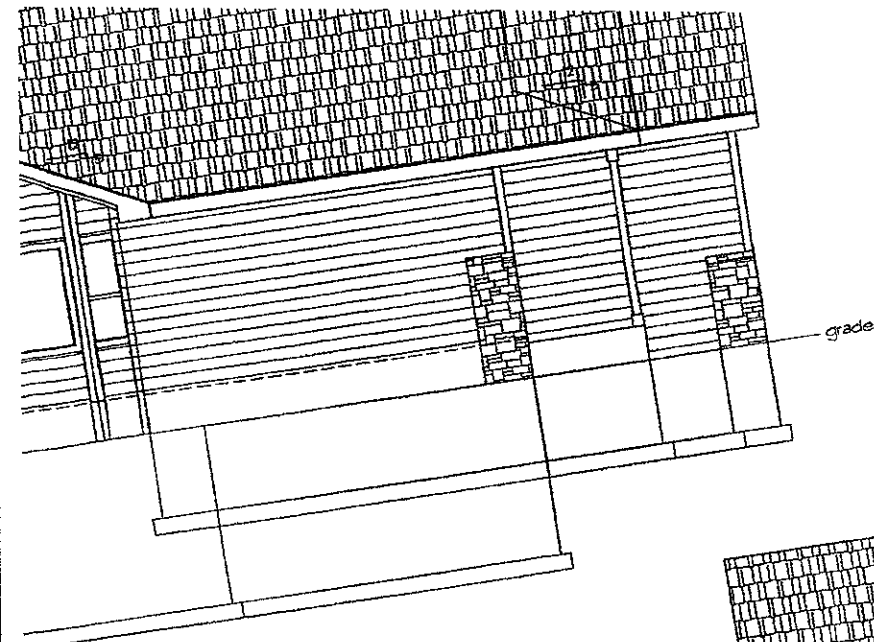

ELEVATION

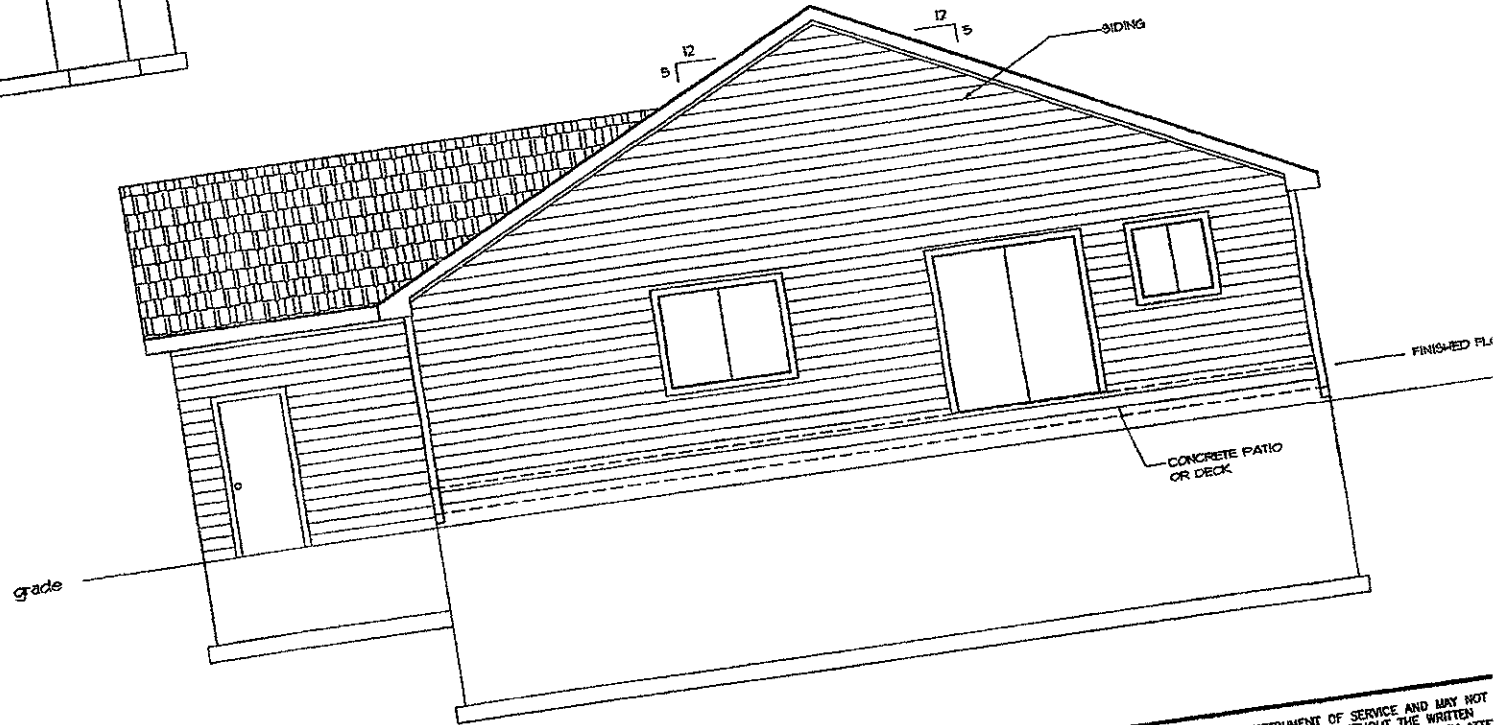

REAR ELEVATION

SCALE: 3/16"=1'-0"


THIS DRAWING IS AN INSTRUMENT OF SERVICE AND MAY NOT  
ALTERED, REPRODUCED, OR COPIED WITHOUT THE WRITTEN  
PERMISSION OF COMPLETE CAD SERVICES. WHILE EVERY ATTEMPT  
HAS BEEN MADE TO AVOID ERROR DURING THE PREPARATION  
THIS PLAN, COMPLETE CAD SERVICES CANNOT GUARANTEE A  
MISTAKES. THE GENERAL CONTRACTOR SHALL CHECK ALL DIMENSIONS  
AND OTHER DETAILS AND BE RESPONSIBLE FOR THE SAME.

1406 S. St  
Date 9/2/05


RECEIVED

SEP 30 2005


Rapid City Growth  
Management Department

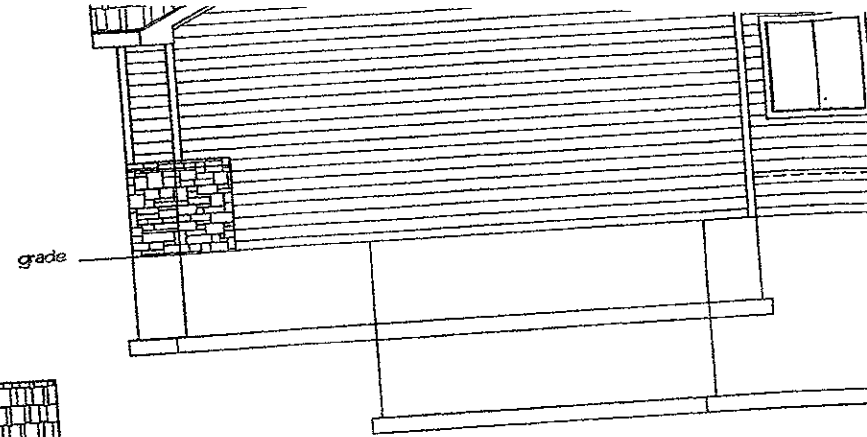

**RIGHT ELEV**  
SCALE: 3/16"=1'-0"

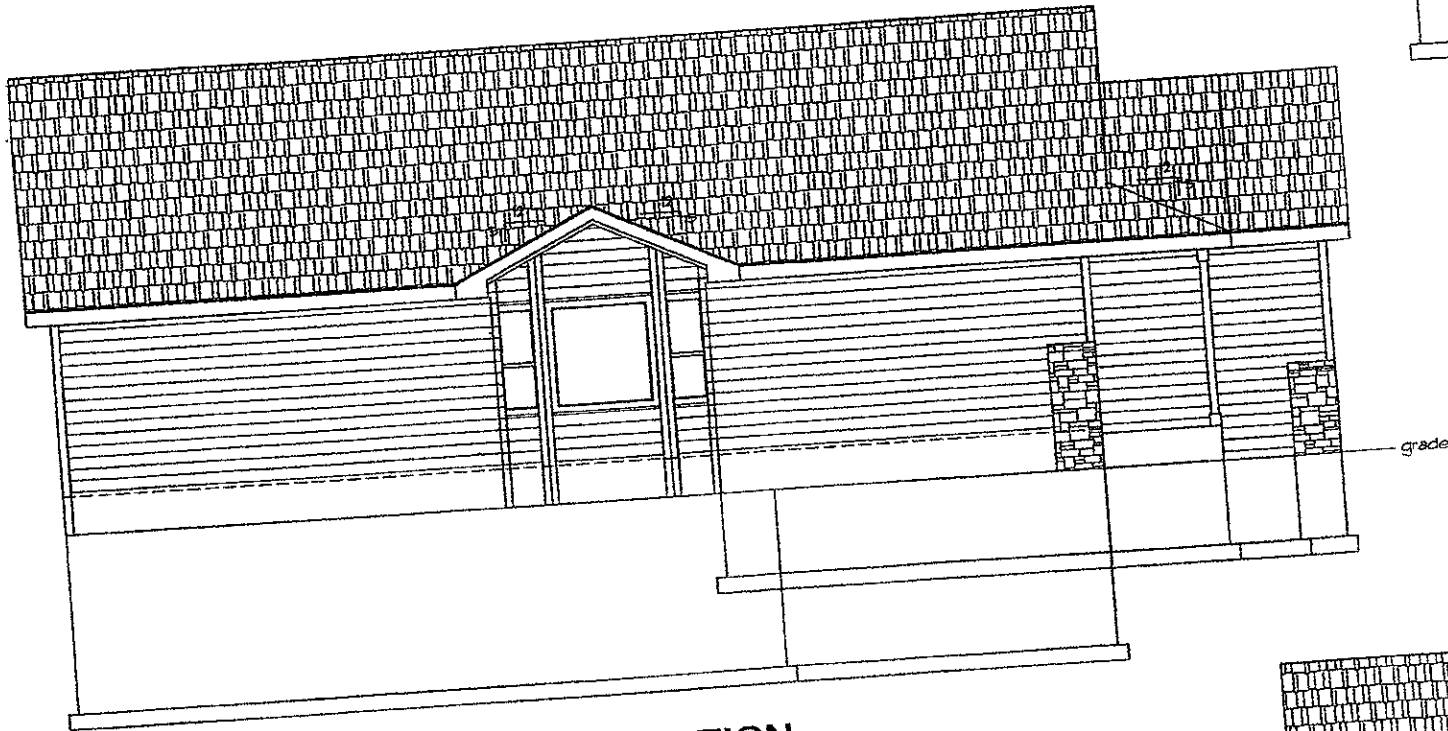


**LEFT ELEVATION**  
SCALE: 3/16"=1'-0"


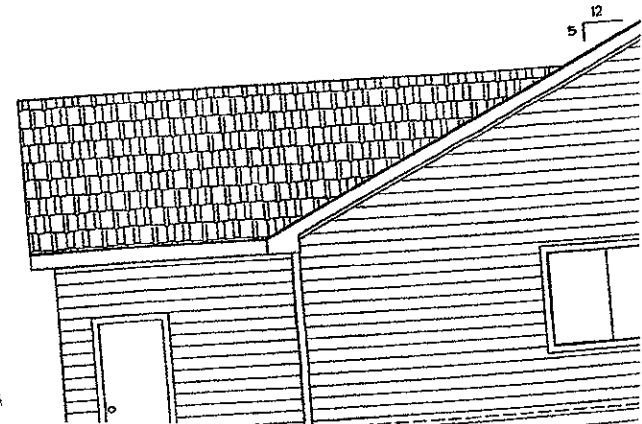


1406 Sq. Ft

RECEIVED  
SEP 30 2005  
Rapid City Growth  
Management Department

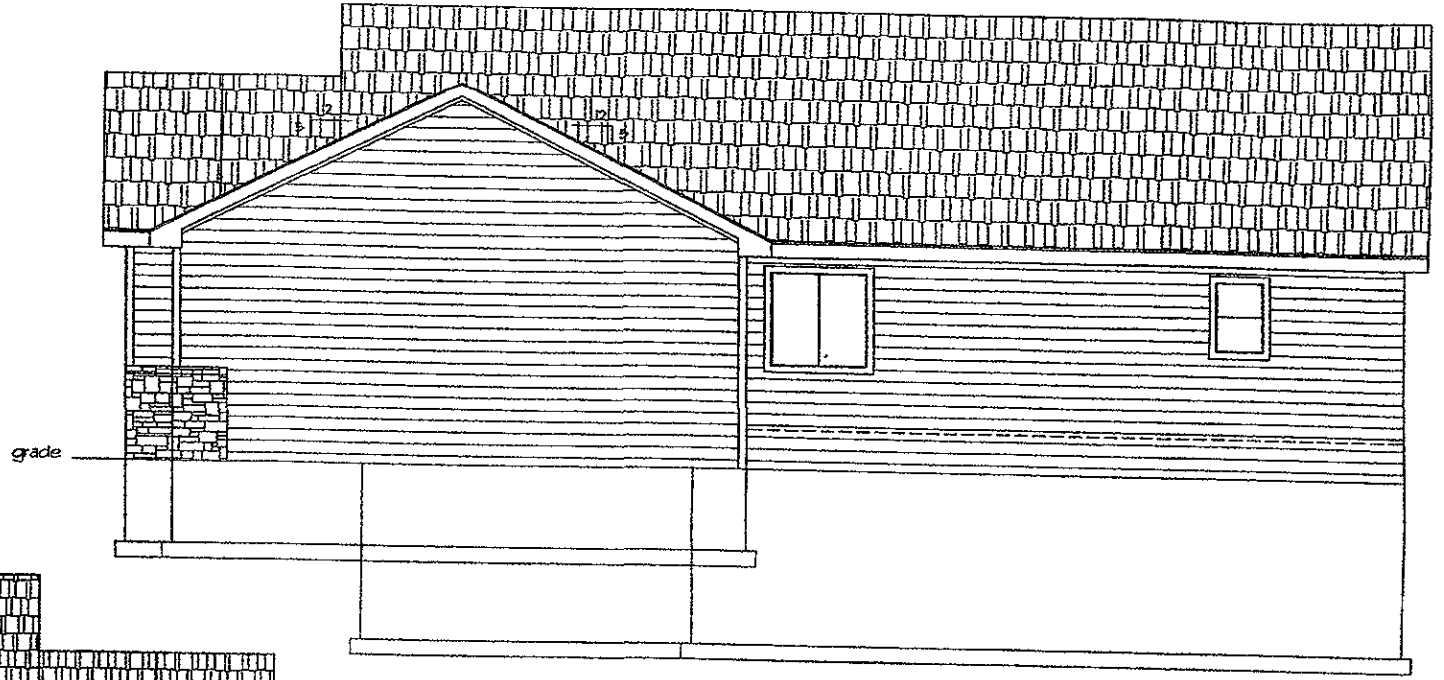

**RIGHT ELEVATION**  
SCALE: 3/16"=1'-0"

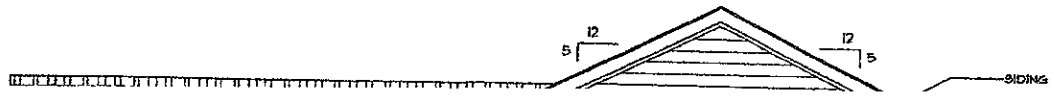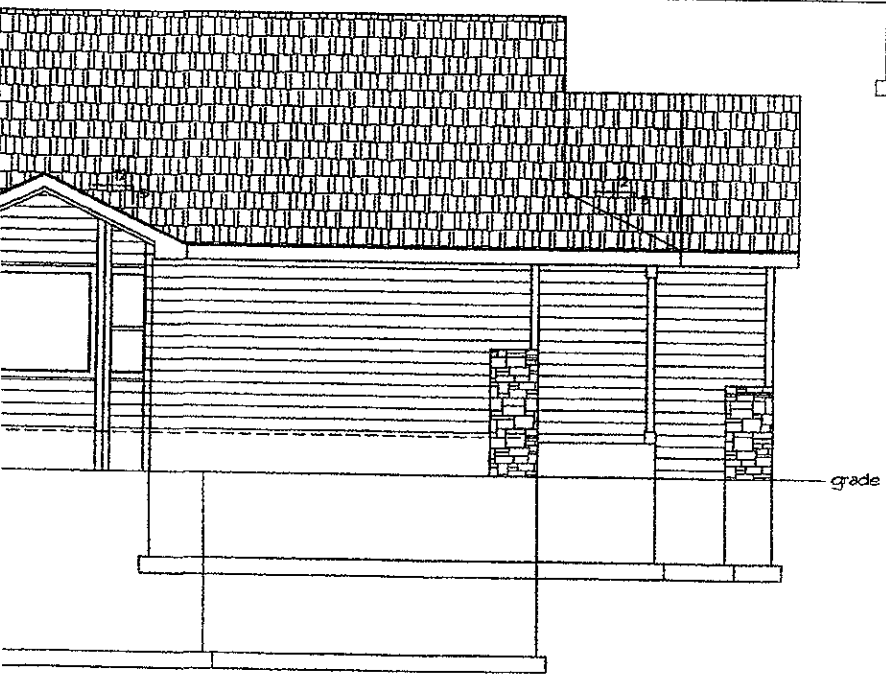


1906 S2.4

RECEIVED

SEP 30 2005

Rapid City Growth Management Department

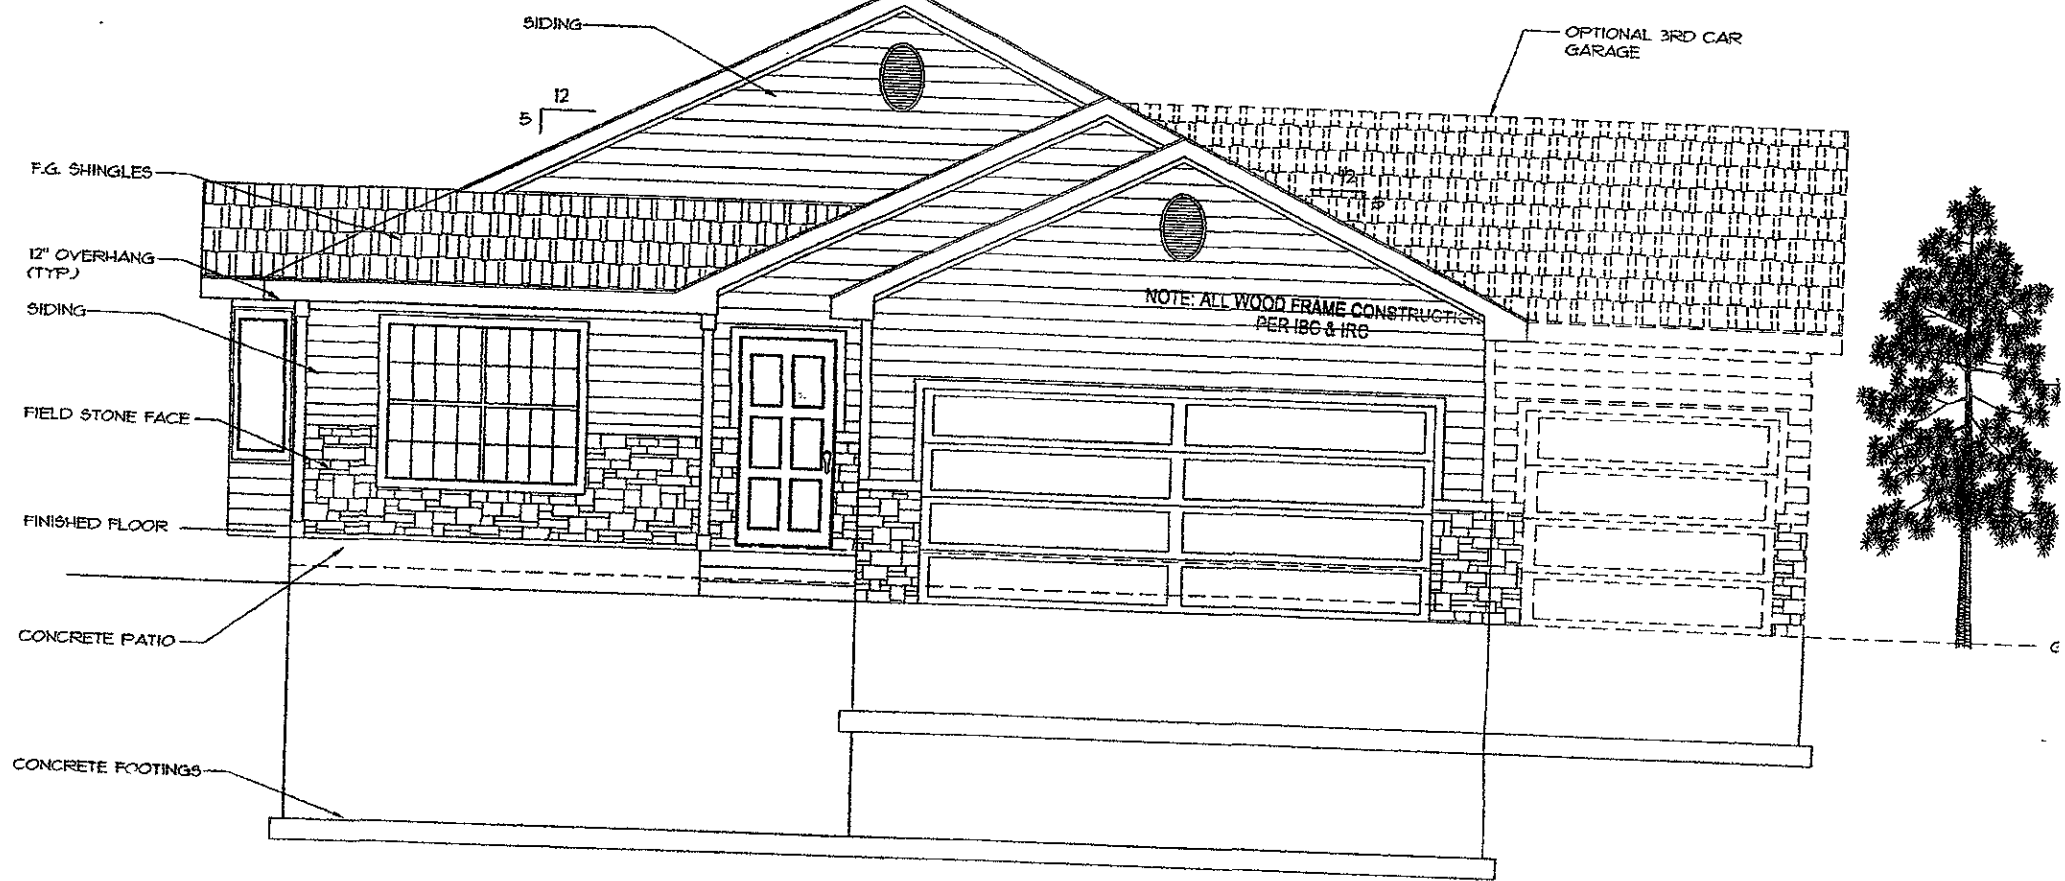

FRONT ELEVATION

SCALE: 1/4"=1'-0"

CONSTRUCTION SHALL  
 COMPLY WITH  
 INTERNATIONAL  
 RESIDENTIAL CODE

NOTE: THESE PLANS ARE NOT  
 REVIEWED FOR COMPLIANCE  
 WITH MECHANICAL, ELECTRIC  
 OR PLUMBING CODES.  
 CONTACT FIELD INSPECTORS  
 ABOUT THESE CODES.

1106 Sq. Ft.