




FRONT (NORTH) ELEVATION

SCALE: 1/8" = 1'-0"

- R-1) TYPICAL ROOF ASSEMBLY-NON RATED, EARTH
 - TONE COLORS
 -ASPHALT SHINGLES, 35 YEAR MINIMUM
 WARRENTY WITH CONTINUOUS RIDGE VENT.
 - -ROOF OVERHANG;
 - -ASPHALT SHINGLES.
 - -WINTERGUARD UNLAYMENT AT THE EDGES.
 - -2X FASCIA WITH METAL WRAP. EARTH TONE COLORS
 - -METAL VENTED SOFFIT.
 - -METAL GUTTERS AND DOWNSPOUTS.

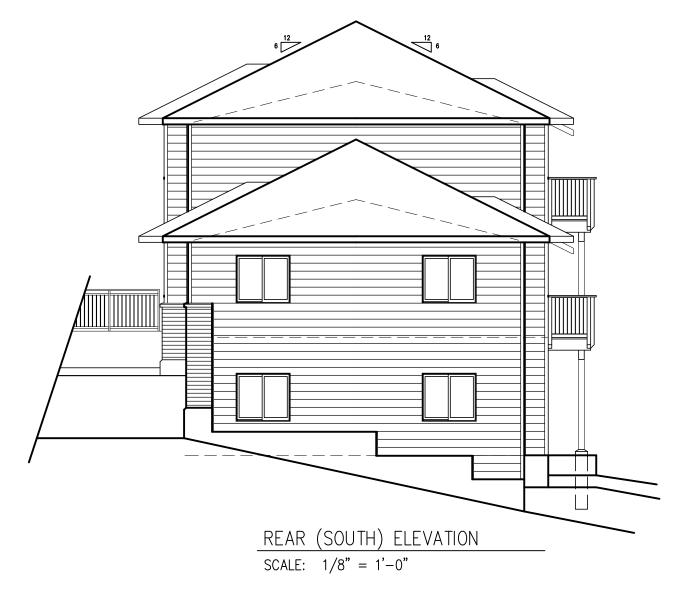



TYPICAL EXTERIOR WALL-NON RATED

-WAINSCOT OPTIONS (WEST AND NORTH EXTERIOR WALLS);
HEIGHT MAY RANGE FROM WINDOW SILL TO BOTTOM
OF SECOND FLOOR CANTILEVERS. EAST AND SOUTH
EXTERIOR WALLS AS AN OPTION MAY HAVE THE
WAINSCOT, EARTH TONE COLORS

- -CANEXEL CEDAR-VU LAP SIDING OR,
- -HORIZONTAL CEMENTUOUS BOARD LAP SIDING OR,
- -EFIS OR STUCCO SYSTEM OR,
- -VENEER NOVABRIK OR QUEEN BRICK WITH TOP CAP. PROVIDE NECESSARY MATERIALS AND INSTALL TO MANUFACTURER'S SPECIFICATIONS.
- -SIDING OTHER THAN THE WAINSCOT; EARTH TONE COLORS
- -CANEXEL CEDAR-VU LAP SIDING OR,
- -HORIZONTAL CEMENTUOUS BOARD LAP SIDING OR,
- -EFIS OR STUCCO SYSTEM



CLIENT: BART BOOS RAPID CITY, SD 605 390 8789

NORTH AND SOUTH EXTERIOR ELEVATIONS

PROJECT NO: 403
FILE NO: 403—RevFn
DRAWN BY: RKK
CHECK BY: RKK
DATE: 04.29.04
REVISIONS: 04.08.06

A4R1

Drawing Number