



D1 COMMUNITY BUILDING - WEST ELEVATION

SCALE 1/8" = 1'-0"

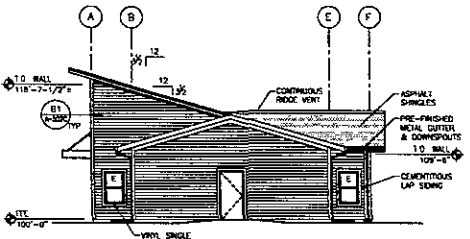


C1 COMMUNITY BUILDING - EAST ELEVATION

SCALE 1/8" = 1'-0"

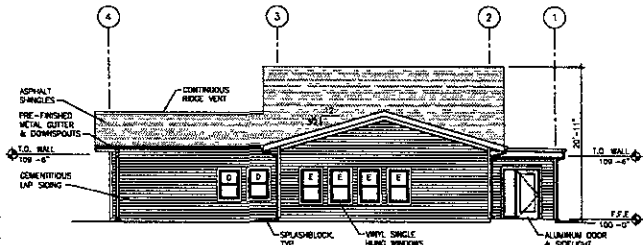


B1 COMMUNITY BUILDING - NORTH ELEVATION

SCALE 1/8" = 1'-0"

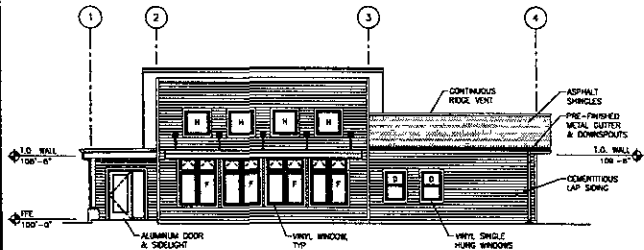


A1 COMMUNITY BUILDING - SOUTH ELEVATION

SCALE 1/8" = 1'-0"

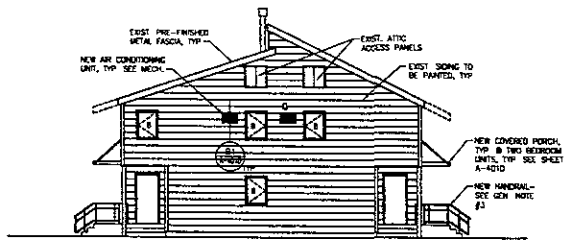


D3 EXISTING DRIFTWOOD ESTATES - SIDE ELEVATION

SCALE 1/8" = 1'-0"

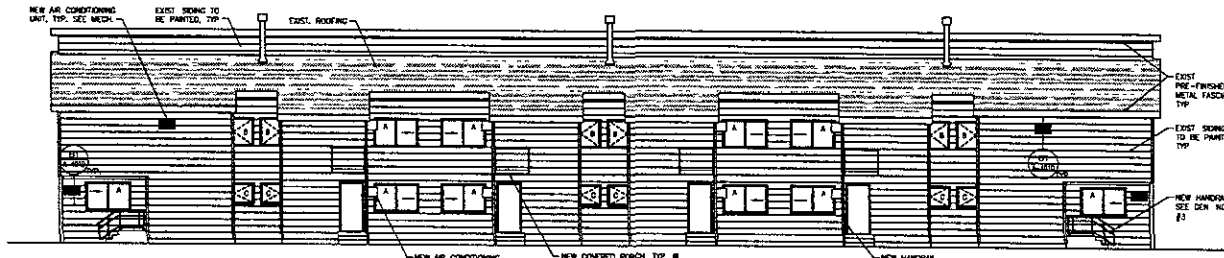

C2 EXISTING DRIFTWOOD ESTATES - BUILDING ELEVATION

SCALE 1/8" = 1'-0"

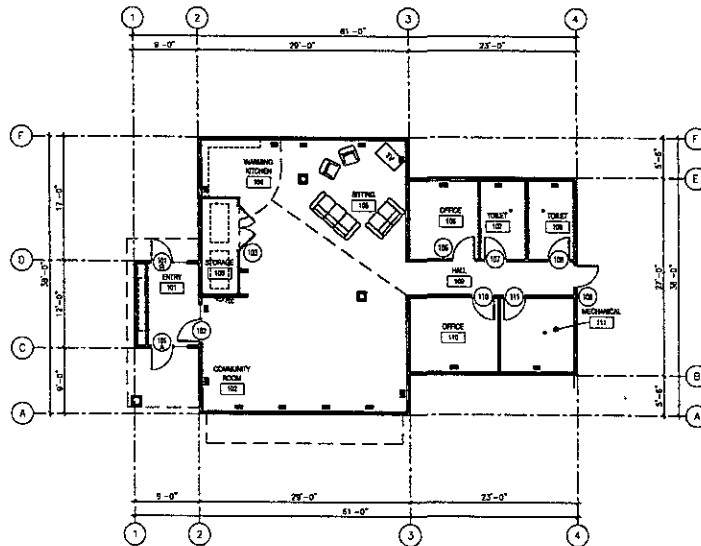


A3 COMMUNITY BUILDING FLOOR PLAN

SCALE 1/8" = 1'-0"

RECEIVED  
Rapid City, South  
APR 27 2005

RECEIVED

06PD024

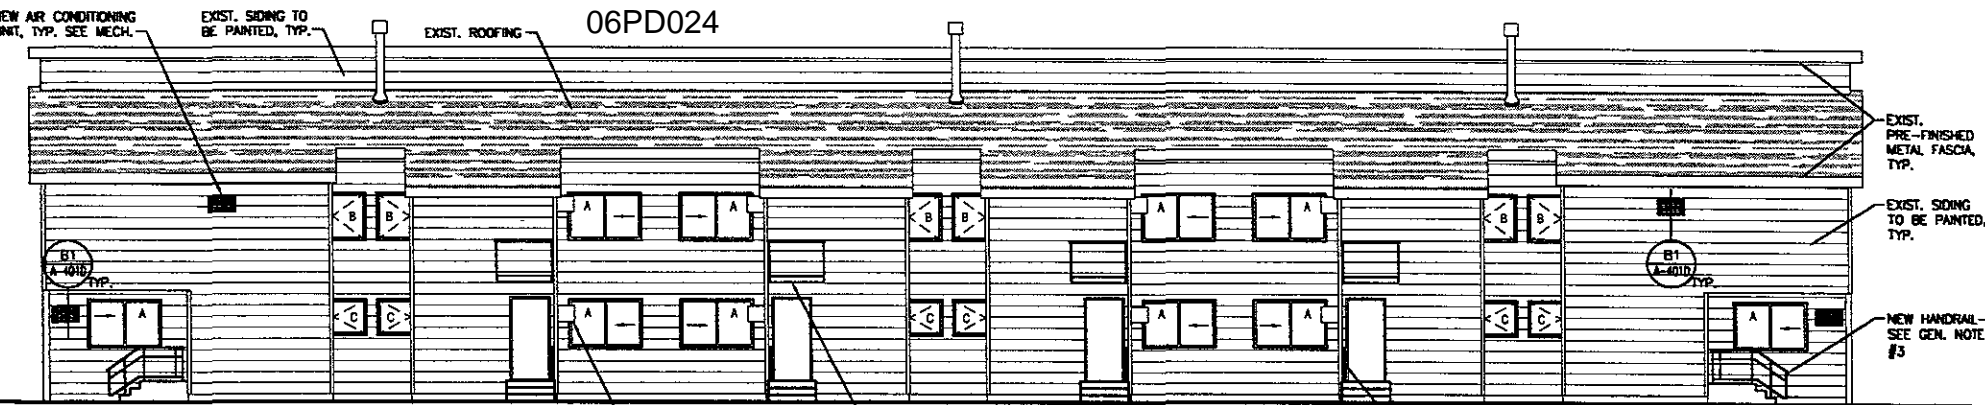

NEW AIR CONDITIONING UNIT, TYP. SEE MECH.

EXIST. SIDING TO BE PAINTED, TYP.

EXIST. ROOFING

EXIST. PRE-FINISHED METAL FASCIA, TYP.

EXIST. SIDING TO BE PAINTED, TYP.


NEW HANDRAIL—SEE GEN. NOTE #3

NEW AIR CONDITIONING UNIT, TYP. SEE MECH.

NEW COVERED PORCH, TYP. @ TWO BEDROOM UNITS, TYP. SEE SHEET A-401D

NEW HANDRAIL—SEE GEN. NOTE #3

Rapid City, SD  
 APR 27 1998  
 RECORDED

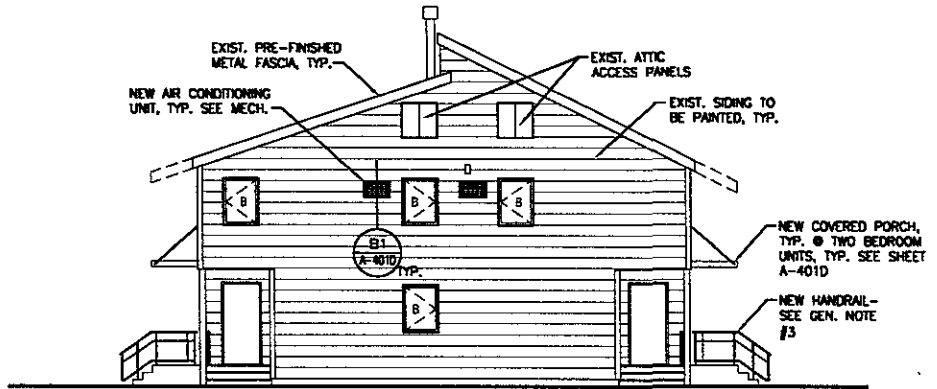

EXIST. PRE-FINISHED METAL FASCIA, TYP.

EXIST. ATTIC ACCESS PANELS

NEW AIR CONDITIONING UNIT, TYP. SEE MECH.

EXIST. SIDING TO BE PAINTED, TYP.

NEW COVERED PORCH, TYP. @ TWO BEDROOM UNITS, TYP. SEE SHEET A-401D

NEW HANDRAIL—SEE GEN. NOTE #3