




ROOF IS ONLY A REPRESENTATION REFER TO MANUF. PLANS FOR ALL DETAILS

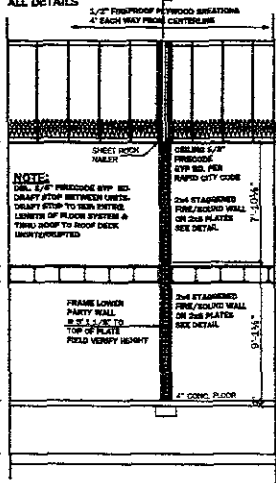

WALL SECTION "B" SCALE 1/4" = 1'-0"

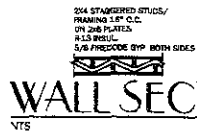

N.T.S.

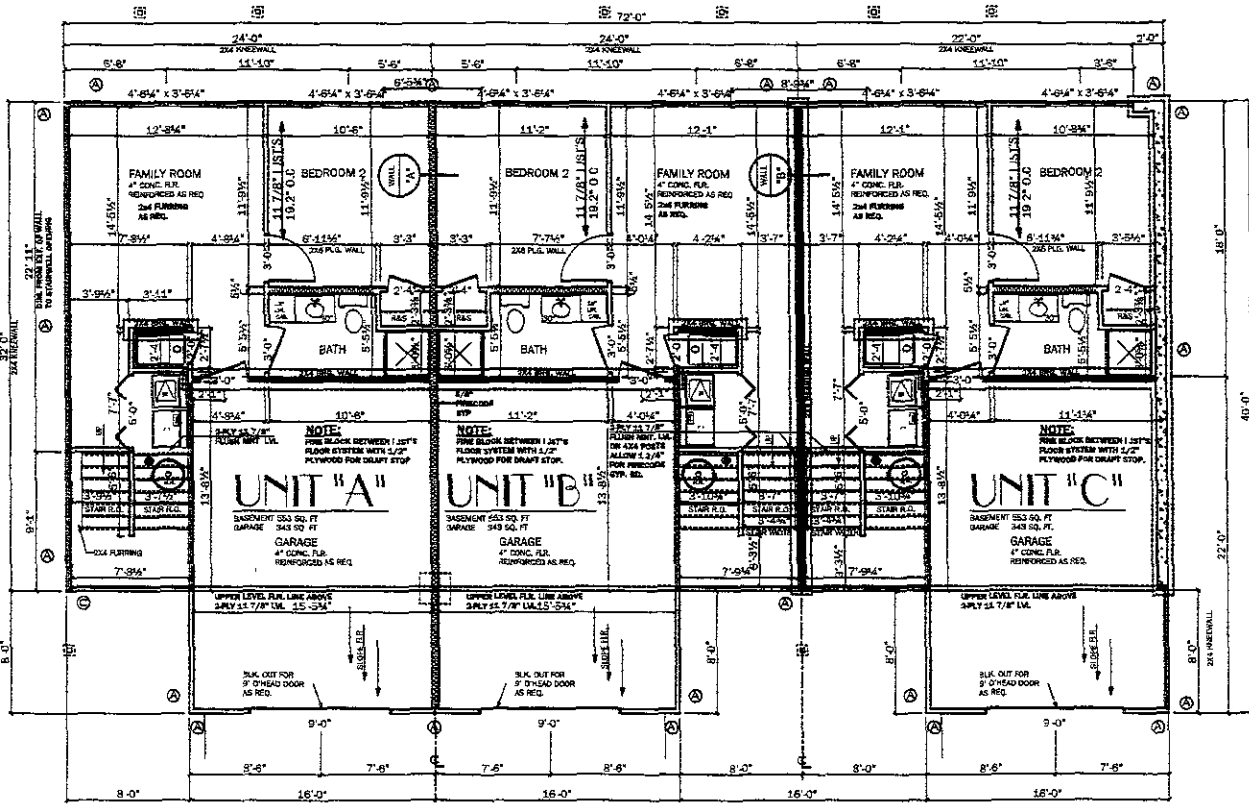

CONTRACTOR NOTE

ALL EXTERIOR WALLS ARE 2X4 ALL EXTERIOR WALLS ARE 2X4 UNLESS OTHERWISE NOTED ALL EXTERIOR WALLS ARE 2X4 UNLESS OTHERWISE NOTED

WHILE EVERY ATTEMPT HAS BEEN MADE IN THE PREPARATION OF THESE PLANS TO AVOID MISTAKES, THE DRAFTER/CANONICANT GUARANTEES AGAINST HUMAN ERROR, THE CONTRACTOR ON THE JOB MUST CHECK ALL DIMENSIONS AND OTHER DETAILS AND BE RESPONSIBLE FOR THE SAME

- BRACED WALL PER UBC CODE 2303.2.1.3 NO. 3 BRACED WALL PER UBC CODE 2303.2.1.4 (2303.2.1.1 NO. 3) ALTERNATE BRACED WALL PER UBC CODE 2303.2.1.4


LOWER FLOOR PLAN

SCALE 1/4" = 1'-0" LOWER FLOOR LIVING AREA 2066 TOTAL SQ. FT.


Vertical sidebar containing UBC logo, project details (United Building Centers, Rapid City, SD), contact information (JERRY FINES, ROO BUSSETTI), and a large 'IMPORTANT' notice regarding construction and liability.

2x4 STAGGERED STUDS/
TRIMMING 1/2" O.C.
ON ONE PLATE
R-15 INSUL.
1/2" PERGOLITE OVER BOTH SIDES

FIRE/SOUND WALL
NTS.

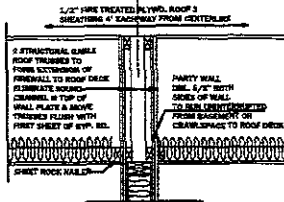

PARTY WALL AT ROOF
NO SCALE

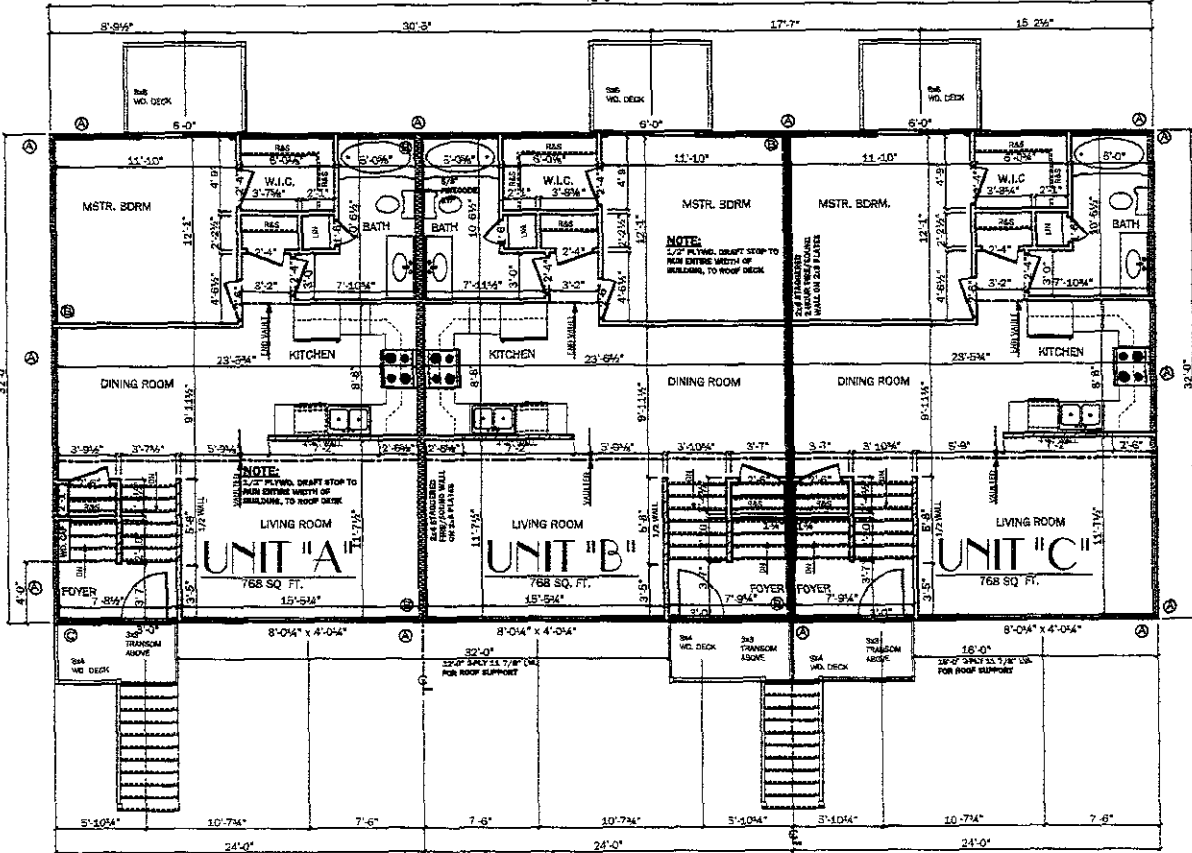

CONTRACTOR NOTE

ALL EXTERIOR WALLS ARE 2x4
ALL INTERIOR WALLS ARE 2x4 UNLESS OTHERWISE NOTED
ALL WINDOW HEADINGS TO BE SET UP 2x2'S
ALL DIMENSIONS ARE FROM SURFACE OF STUD TO SURFACE OF STUD UNLESS NOTED OTHERWISE
CONTRACTOR TO VERIFY ALL R.F.I. PER WINDOW/DOOR BIG SHEET
CONTRACTOR TO VERIFY OR SIZE ALL DIMENSIONS

WHILE EVERY ATTEMPT HAS BEEN MADE
IN THE PREPARATION OF THESE PLANS TO
AVOID MISTAKES, THE CONTRACTOR CANNOT
GUARANTEE AGAINST HUMAN ERROR. THE
CONTRACTOR ON THE JOB MUST CHECK
ALL DIMENSIONS AND OTHER DETAILS
AND BE RESPONSIBLE FOR THE SAME.

- ① BRICKED WALL PER UBC CODE 2304.11.3.2
- ② BRICKED WALL PER UBC CODE 2304.1.1.1 (SEE TABLE NO. 5)
- ③ ALTERNATE BRICKED WALL PER UBC CODE 2304.1.1.1.4

UPPER FLOOR PLAN

SCALE: 1/4" = 1'-0" UPPER FLOOR 2304 TOTAL SQ. FT



United Building Centers
Ralph City, G.D
Phone (605) 343-1115
Fax (605) 388-8738

As constructed by
Construction Services
The contractor shall be responsible for obtaining all necessary permits and for the accuracy of the information furnished on these plans. The contractor shall be responsible for the accuracy of the information furnished on these plans.

IMPORTANT
These drawings may not meet local building codes. It is the contractor's responsibility to verify all dimensions and details with the local building department. The contractor shall be responsible for the accuracy of the information furnished on these plans.

UPPER LEVEL
Date: 08/15/00
Revision Date: 09/09/00

Drawn For TRIPLE CONSTRUCTION
Contractor JERRY FINES
Drawn By BOB BUSTETT
Date 08/15/00
Category ALBURN HILLS 3 PLEX NO. 2

THIS DOCUMENT IS NOT TO BE REPRODUCED OR TRANSMITTED IN ANY FORM OR BY ANY MEANS, ELECTRONIC OR MECHANICAL, INCLUDING PHOTOCOPYING, RECORDING, OR BY ANY INFORMATION STORAGE AND RETRIEVAL SYSTEM, WITHOUT THE WRITTEN PERMISSION OF THE ARCHITECT. THE ARCHITECT'S LIABILITY IS LIMITED TO THE PROFESSIONAL SERVICES PROVIDED BY THE ARCHITECT. THE ARCHITECT DOES NOT WARRANT THE ACCURACY OF THE INFORMATION FURNISHED ON THESE PLANS. THE CONTRACTOR SHALL BE RESPONSIBLE FOR THE ACCURACY OF THE INFORMATION FURNISHED ON THESE PLANS.