


07PD032

DREAM DESIGN INTERNATIONAL, INC. (DSDI) HAS BEEN SELECTED TO PREPARE THE UTILITY PLAN FOR THE PROPOSED TARGET STORE. THE UTILITY PLAN IS A PRELIMINARY DESIGN AND IS SUBJECT TO THE APPROVAL OF THE CITY OF RUSHMORE. THE UTILITY PLAN IS NOT TO BE USED FOR CONSTRUCTION WITHOUT THE APPROVAL OF THE CITY OF RUSHMORE. THE UTILITY PLAN IS NOT TO BE USED FOR ANY OTHER PURPOSES WITHOUT THE WRITTEN CONSENT OF DSDI.

REVIEWED BY	
DATE	
PROJECT NO.	
CLIENT	
DESIGNER	
CHECKED BY	
DATE	
PROJECT NO.	
CLIENT	
DESIGNER	
CHECKED BY	
DATE	

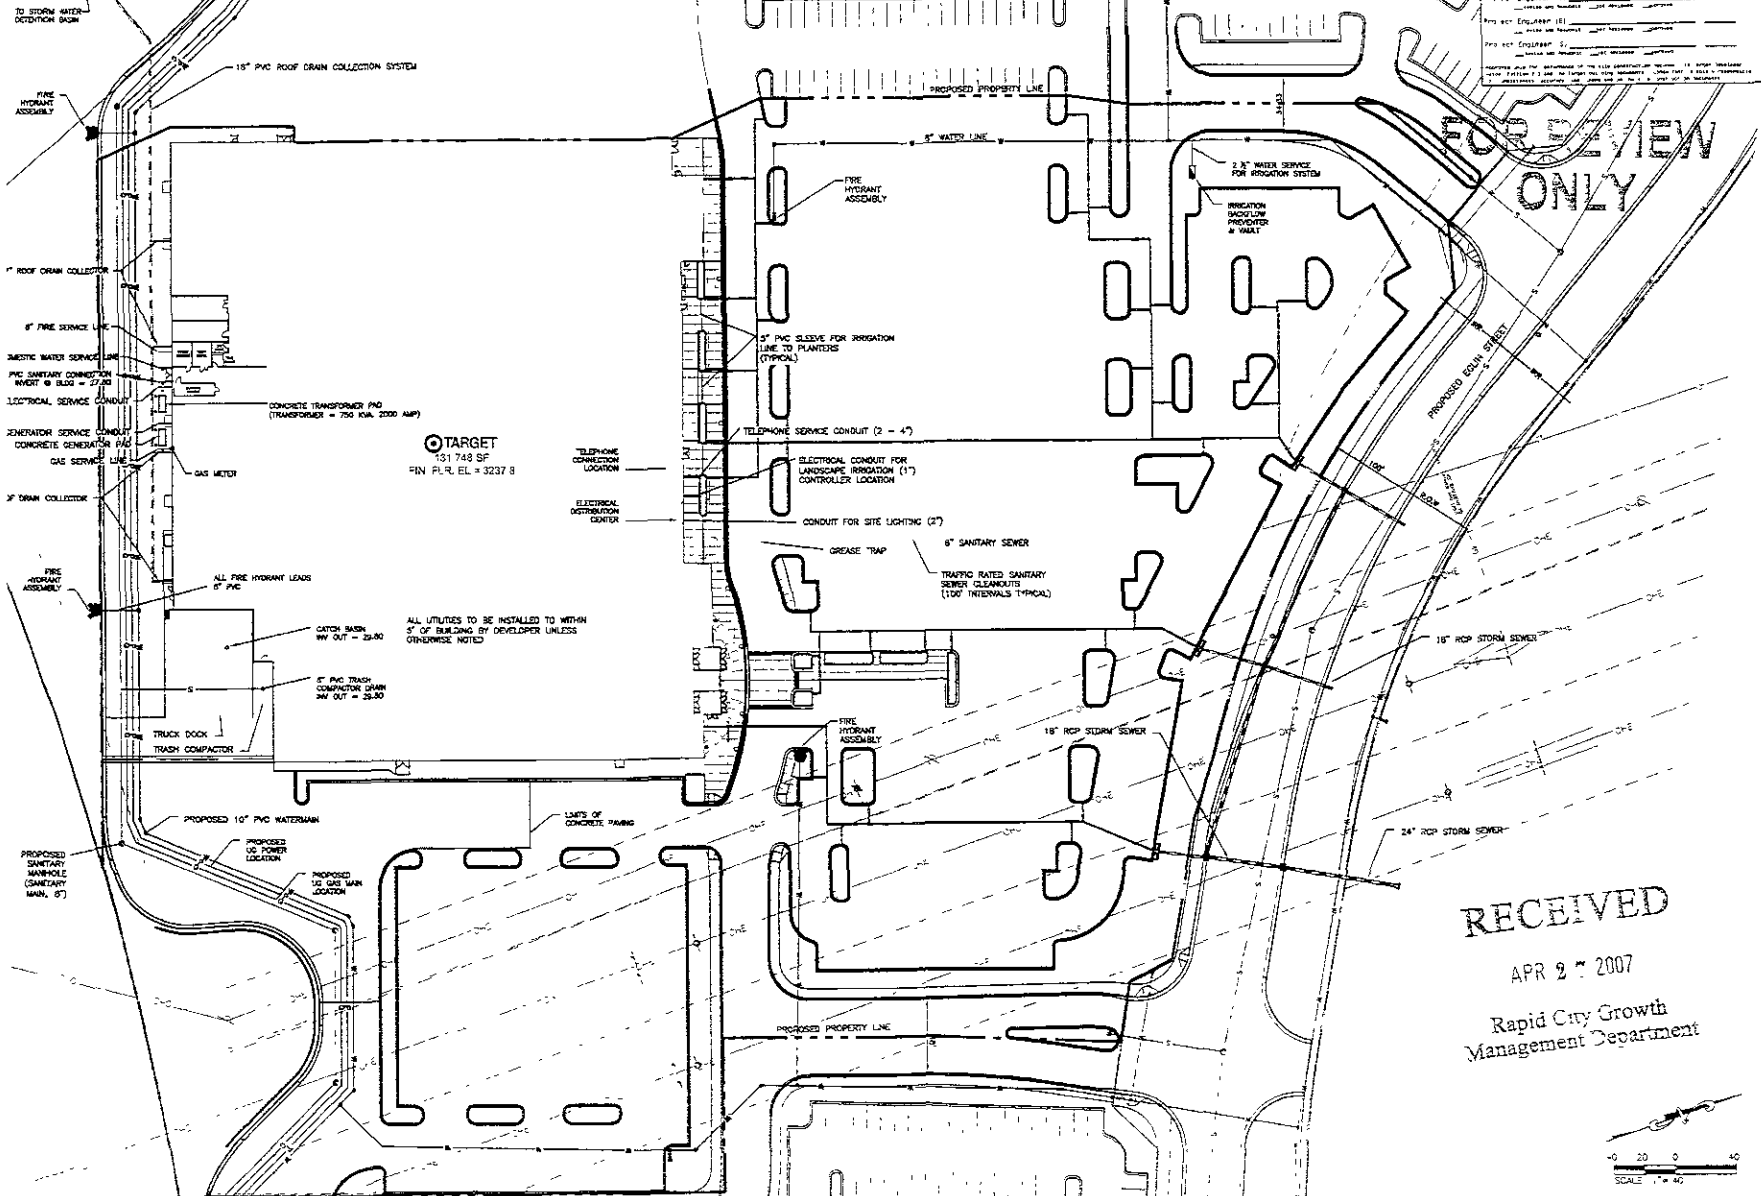


FOR REVIEW ONLY

TARGET
731 748 SF
FIN. PL. R. EL. = 3237.8

RECEIVED

APR 27 2007
Rapid City Growth Management Department

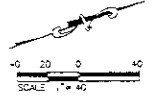

DREAM DESIGN INTERNATIONAL, INC.
1000 S. UNIVERSITY AVENUE, SUITE 100
RUSHMORE, SOUTH DAKOTA 57701



Scale	AS NOTED
Designed by	DSDI
Checked by	MES
Drawn by	PHD
Project No.	07-0455
Survey Date	
Survey Date	

REV. 04/27/2007
BLDG. SHEET CHANGE

TARGET
RUSHMORE CROSSING

UTILITY PLAN